



② NORTH ELEVATION
1/8" = 1'-0"

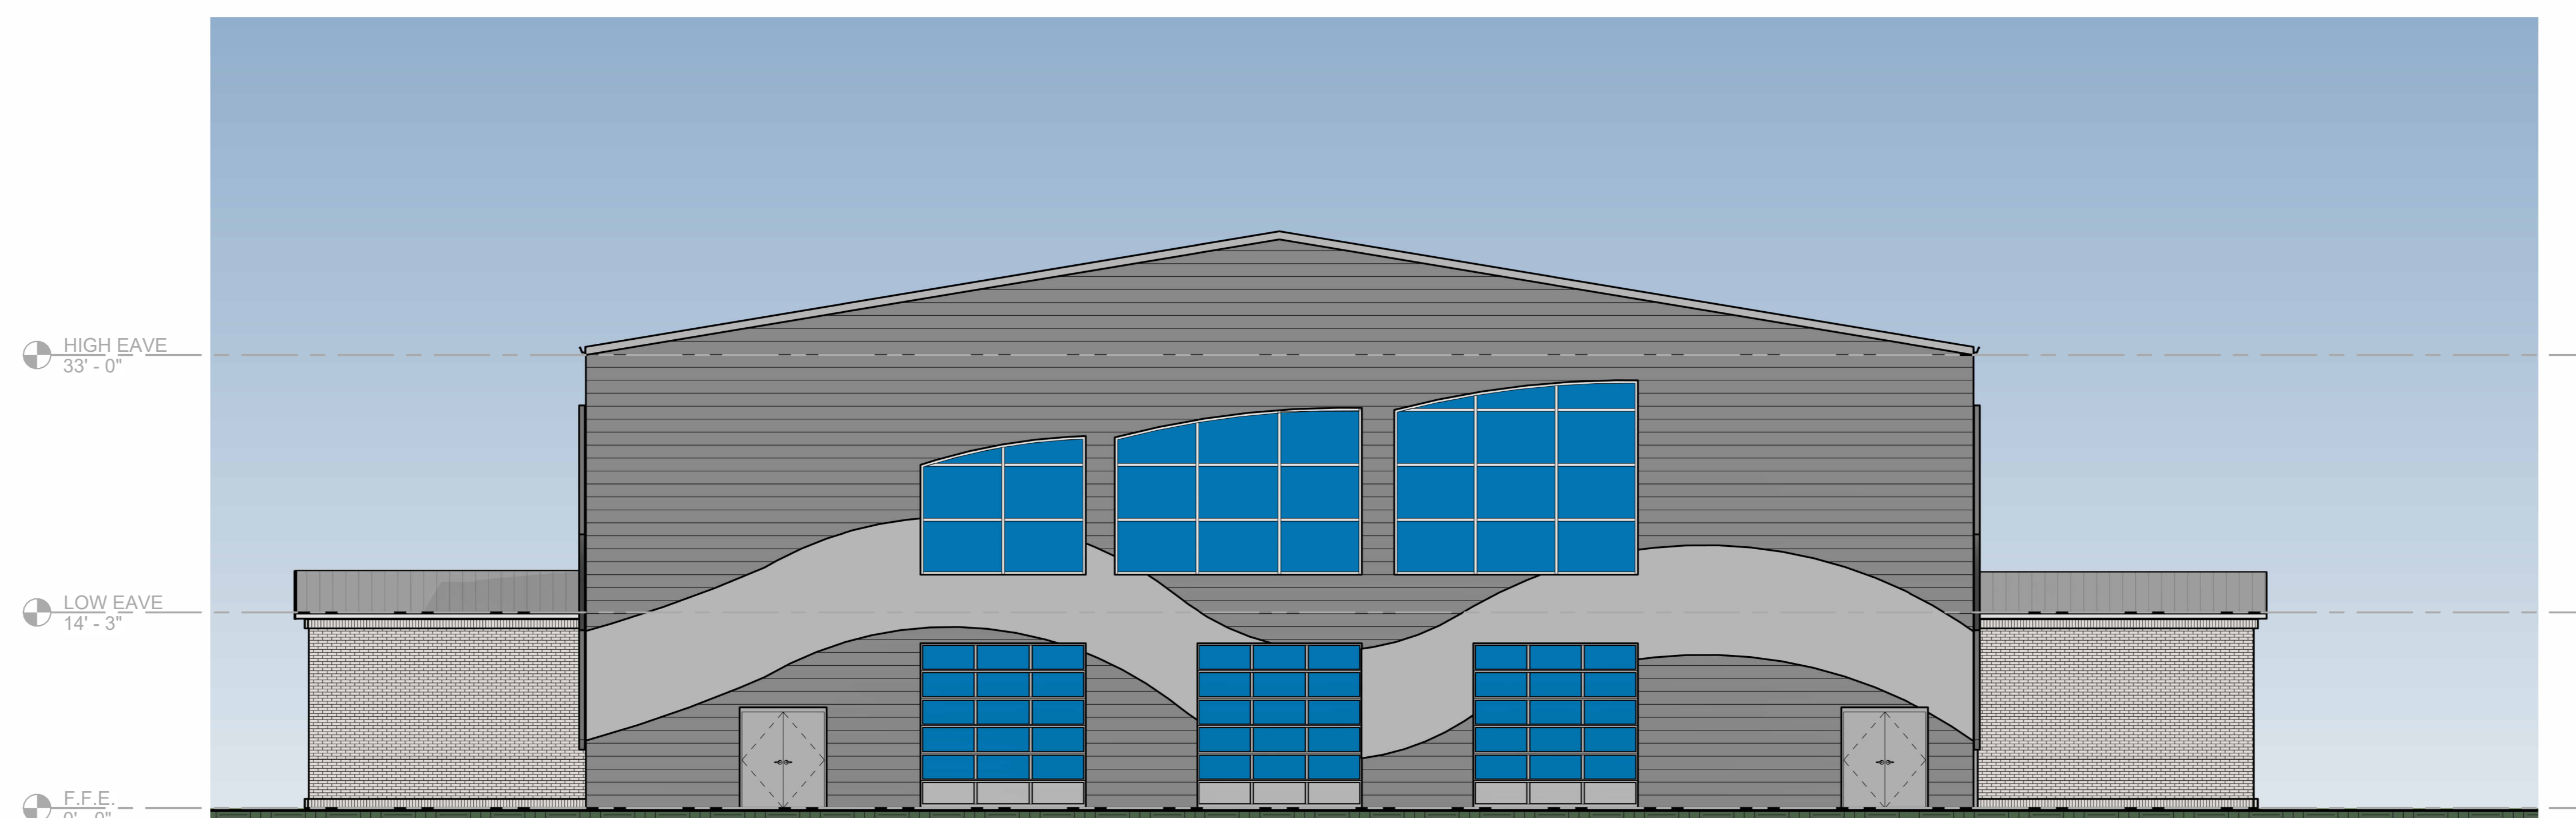

④ SOUTH ELEVATION
1/8" = 1'-0"

PROJECT NAME
LOCATION

SHEET TITLE:
ELEVATIONS

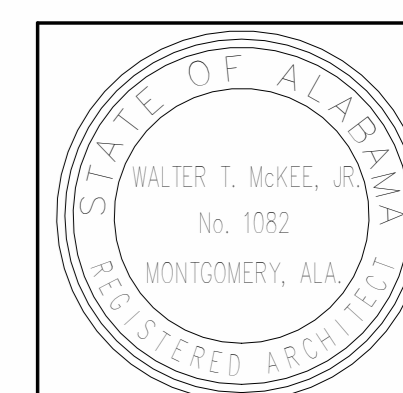


PROJ. MGR. Checker
DRAWN BY: JDE
DATE: ?
REVISIONS

JOB NO. **00-000**


SHEET NO.

A4.1



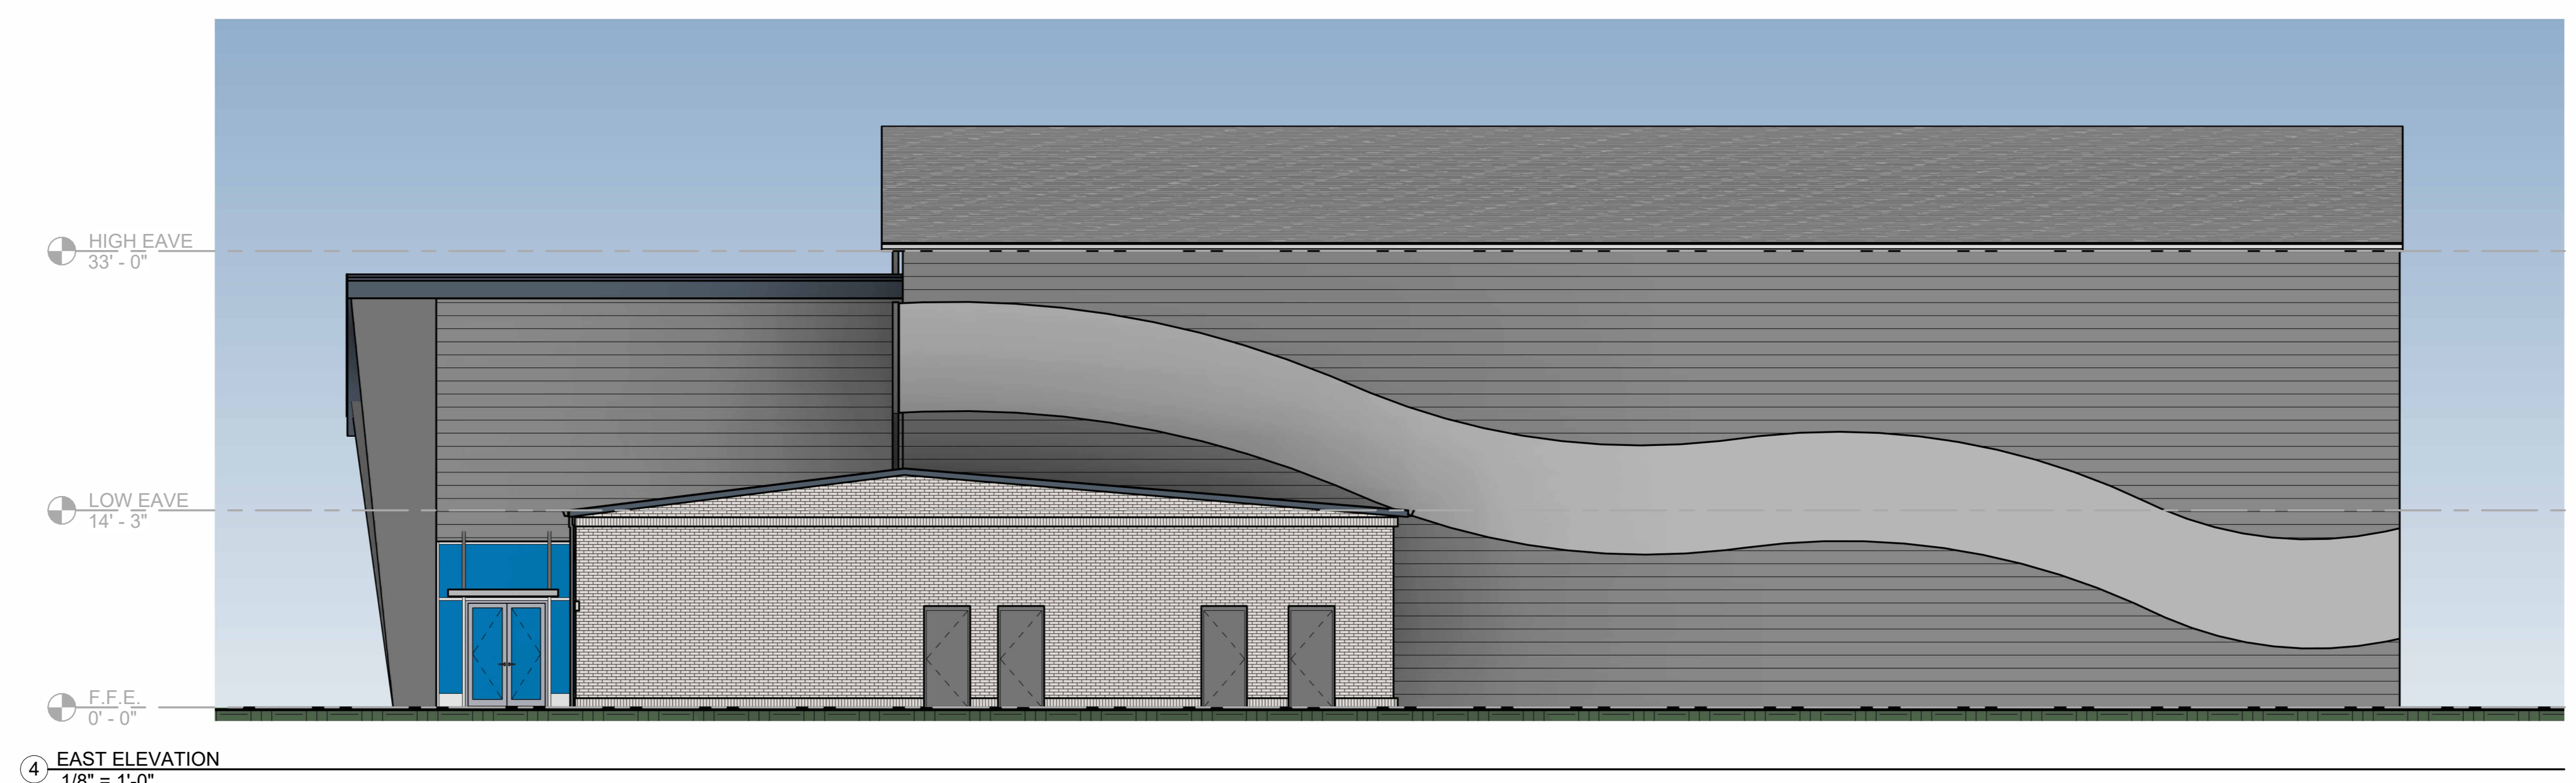


4 EAST ELEVATION
1/8" = 1'-0"

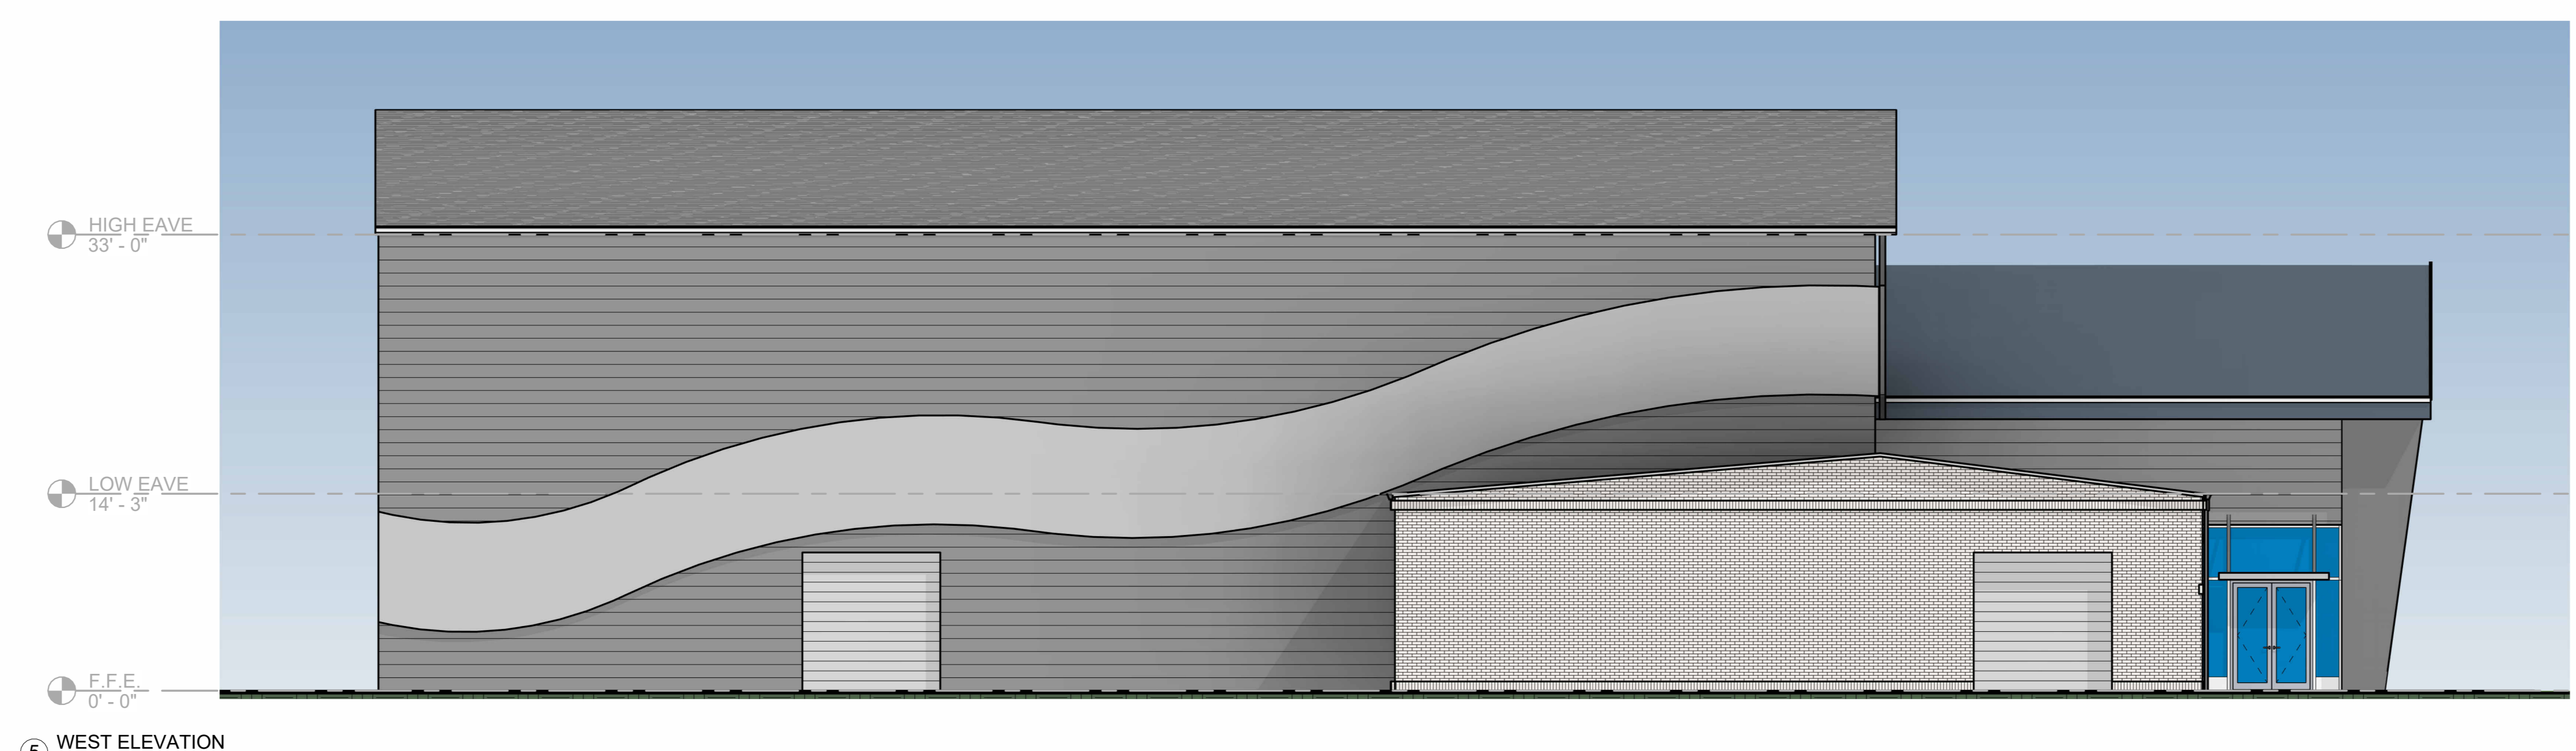

5 WEST ELEVATION
1/8" = 1'-0"

PROJECT NAME
LOCATION

SHEET TITLE:
ELEVATIONS

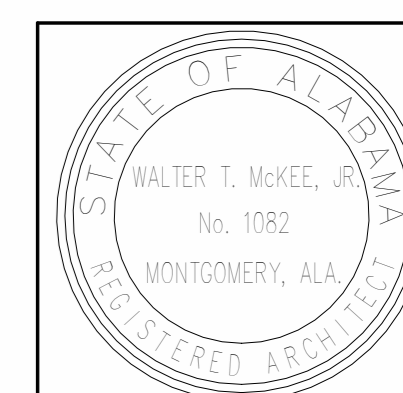

PROJ. MGR. - **Checker**
DRAWN BY: **JDE**
DATE: **?**
REVISIONS

JOB NO. **00-000**

SHEET NO.

A4.2

