


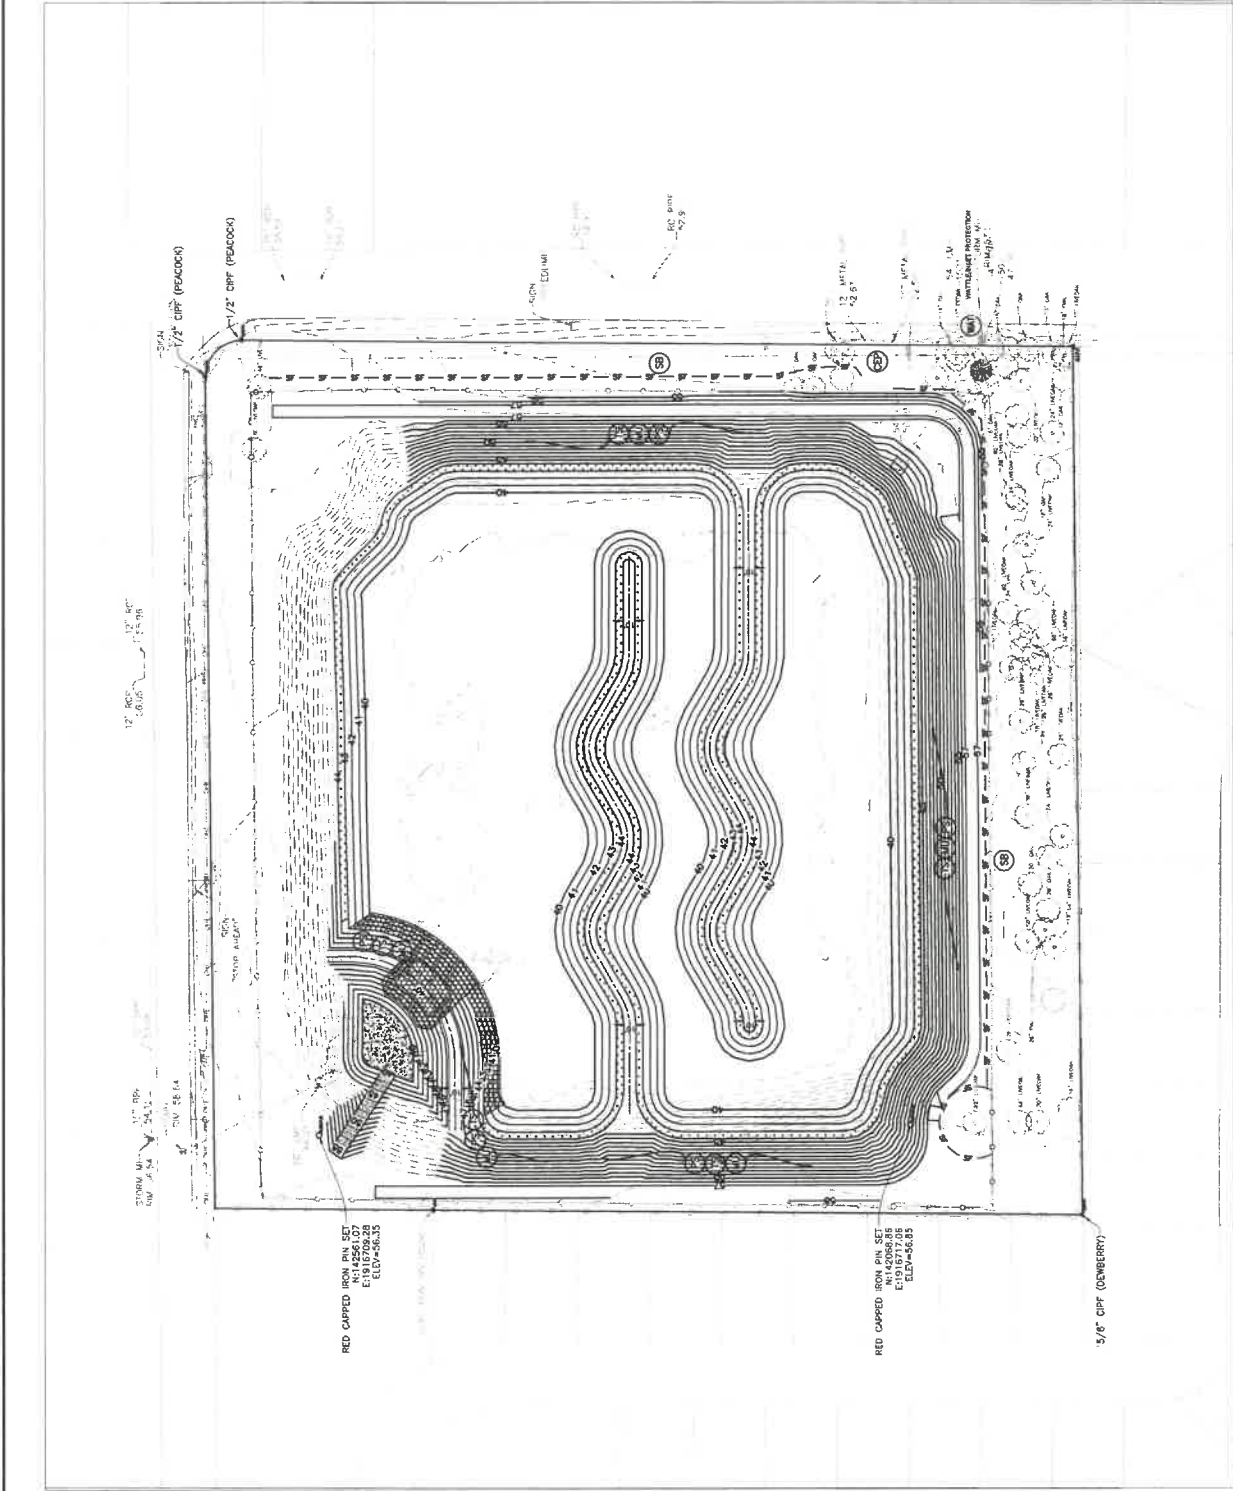

PRELIMINARY
NOT FOR
CONSTRUCTION

thompson

ENGINEERING

4830 MAIN STREET, SUITE G-212

ORANGE BEACH, AL 36606

TEL: 251-666-2443

CITY OF FOLEY

MICHIGAN AVE REGIONAL
STORMWATER POND

E. MICHIGAN AVE. & MAPLE ST.

FOLEY, ALABAMA

NO.

DATE

REVISION DESCRIPTION

BY

DESIGNED BY: EDJ

DRAWN BY: KGR

251-101-0092

PROJECT NO.

DATE: JUNE 12, 2018

SHEET NO.

PROJECT NAME: EROSION AND SEDIMENT CONTROL PLAN

C501

SHEET NO.

PERMANENT SEDIMENT

TEMPORARY SEDIMENT

WET POND

CONSTRUCTION EFT PAD

WATTLE BUILT PROTECTION

SEDIMENT BARRIER

LITTORAL PLANTINGS

1. REFER TO SHEET C500 FOR ADDITIONAL NOTES AND INSTRUCTIONS. ADDITIONAL EROSION CONTROL MEASURES FOR ADDITIONAL REQUIREMENTS.

2. ALL EROSION AND SEDIMENT CONTROL MEASURES SHALL BE DESIGNED AND CONSTRUCTED TO BE APPROPRIATE, BUT ADDITIONAL BMP'S MAY BE REQUIRED TO ADEQUATELY PROTECT THE SEDIMENTATION POND FROM EROSION. THE CONTRACTOR SHALL ADVISE THE ENGINEER OF ANY ADDITIONAL EROSION CONTROL MEASURES REQUIRED.

3. EROSION CONTROL MEASURES SHALL BE STABILIZED AS SOON AS POSSIBLE, BUT NOT MORE THAN 10 DAYS AFTER CONSTRUCTION OF THE MEASURES. ALL BMP'S SHALL REMAIN IN PLACE UNTIL THE EROSION CONTROL MEASURES HAVE BEEN MAINTAINED TO REMOVED BY THE ENGINEER.

SCALE BAR & NORTH ARROW

0 10 20 30 40 50 60 70 80 90 100

FEET

0 10 20 30 40 50 60 70 80 90 100

FEET

RED CAPPED IRON PIN SET
N142068.55
E-1916717.05
ELEV=56.35

RED CAPPED IRON PIN SET
N142068.55
E-1916717.05
ELEV=56.35

5/8" CIP (DEWBERRY)

-P:\2024\Projects\1101\24-1101-0092 Cofoley Michigan Ave Reg Stormwater Pond Design\Drawings\Plan\Plot Sheets\C501 EROSION CONTROL PLAN.dwg

