

E.C.D. TOWNHOUSE DEVELOPMENT

8529 JAMES ROAD, FOLEY, ALABAMA

CG
DESIGNS
309 W. LAUREL AVE
FOLEY, AL
251-747-0527

E.C.D. TOWNHOUSE DEVELOPMENT

8529 JAMES ROAD, FOLEY, ALABAMA

TITLE SHEET, SITE PLAN


JOB NUMBER:
171047

DATE:
05.17.2017

DRAWN: CG
CHECKED: RA
REVISION:

SCALE:
1/4" = 1'-0"

SHEET NO:
T1
OF
T1

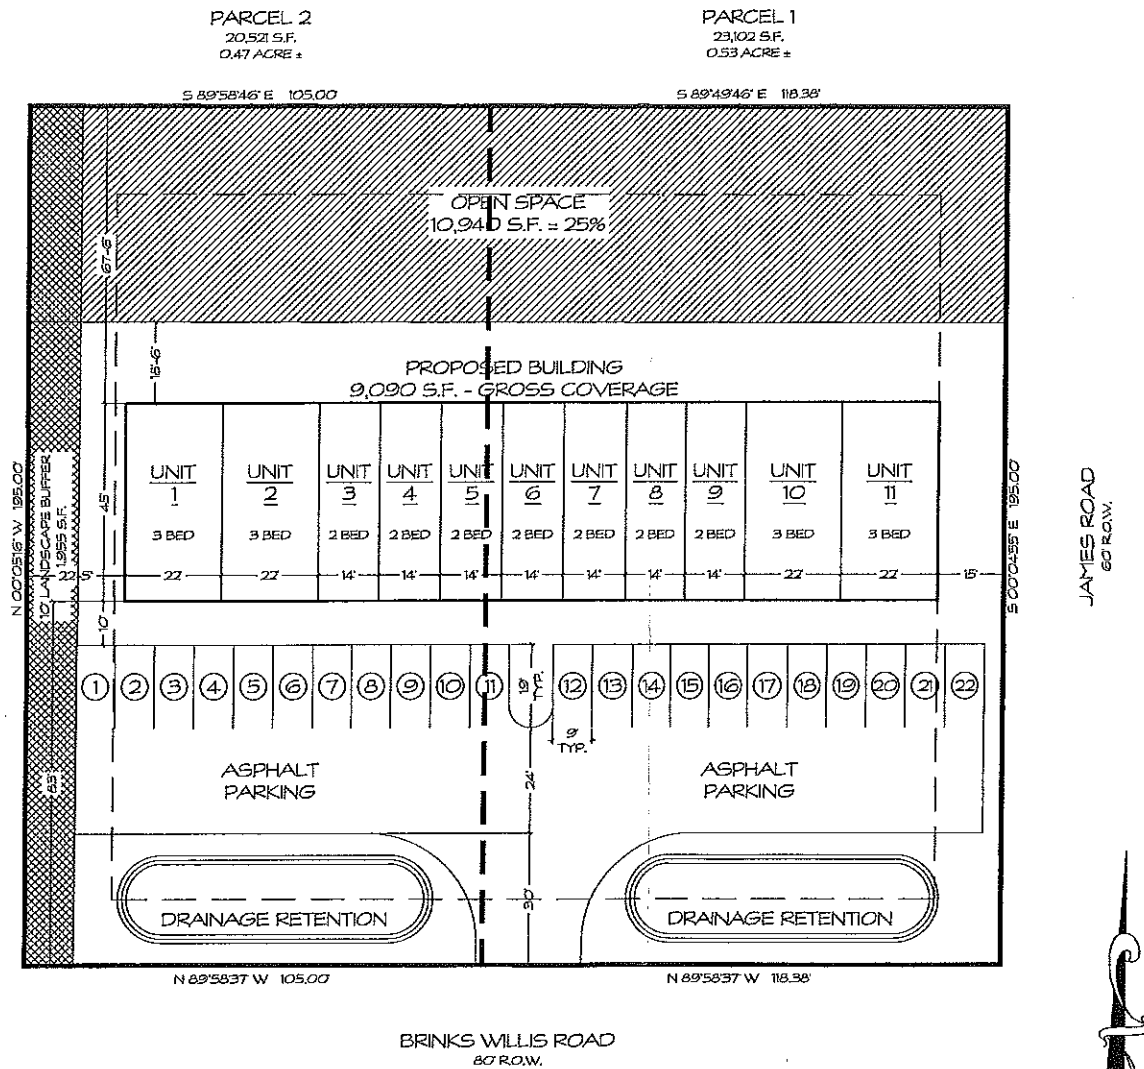

PUD ZONING - 11 UNIT SITE PLAN
TOTAL LAND : 43,623 S.F. - 1.00 ACRES
25% MIN REQUIRED OPEN SPACE : 10,905 S.F. - 0.25 ACRES
OPEN SPACE SHOWN : 10,940 S.F. - 0.25 ACRES
SCALE: N.T.S.

RECEIVED
JUL 27 2017
me