


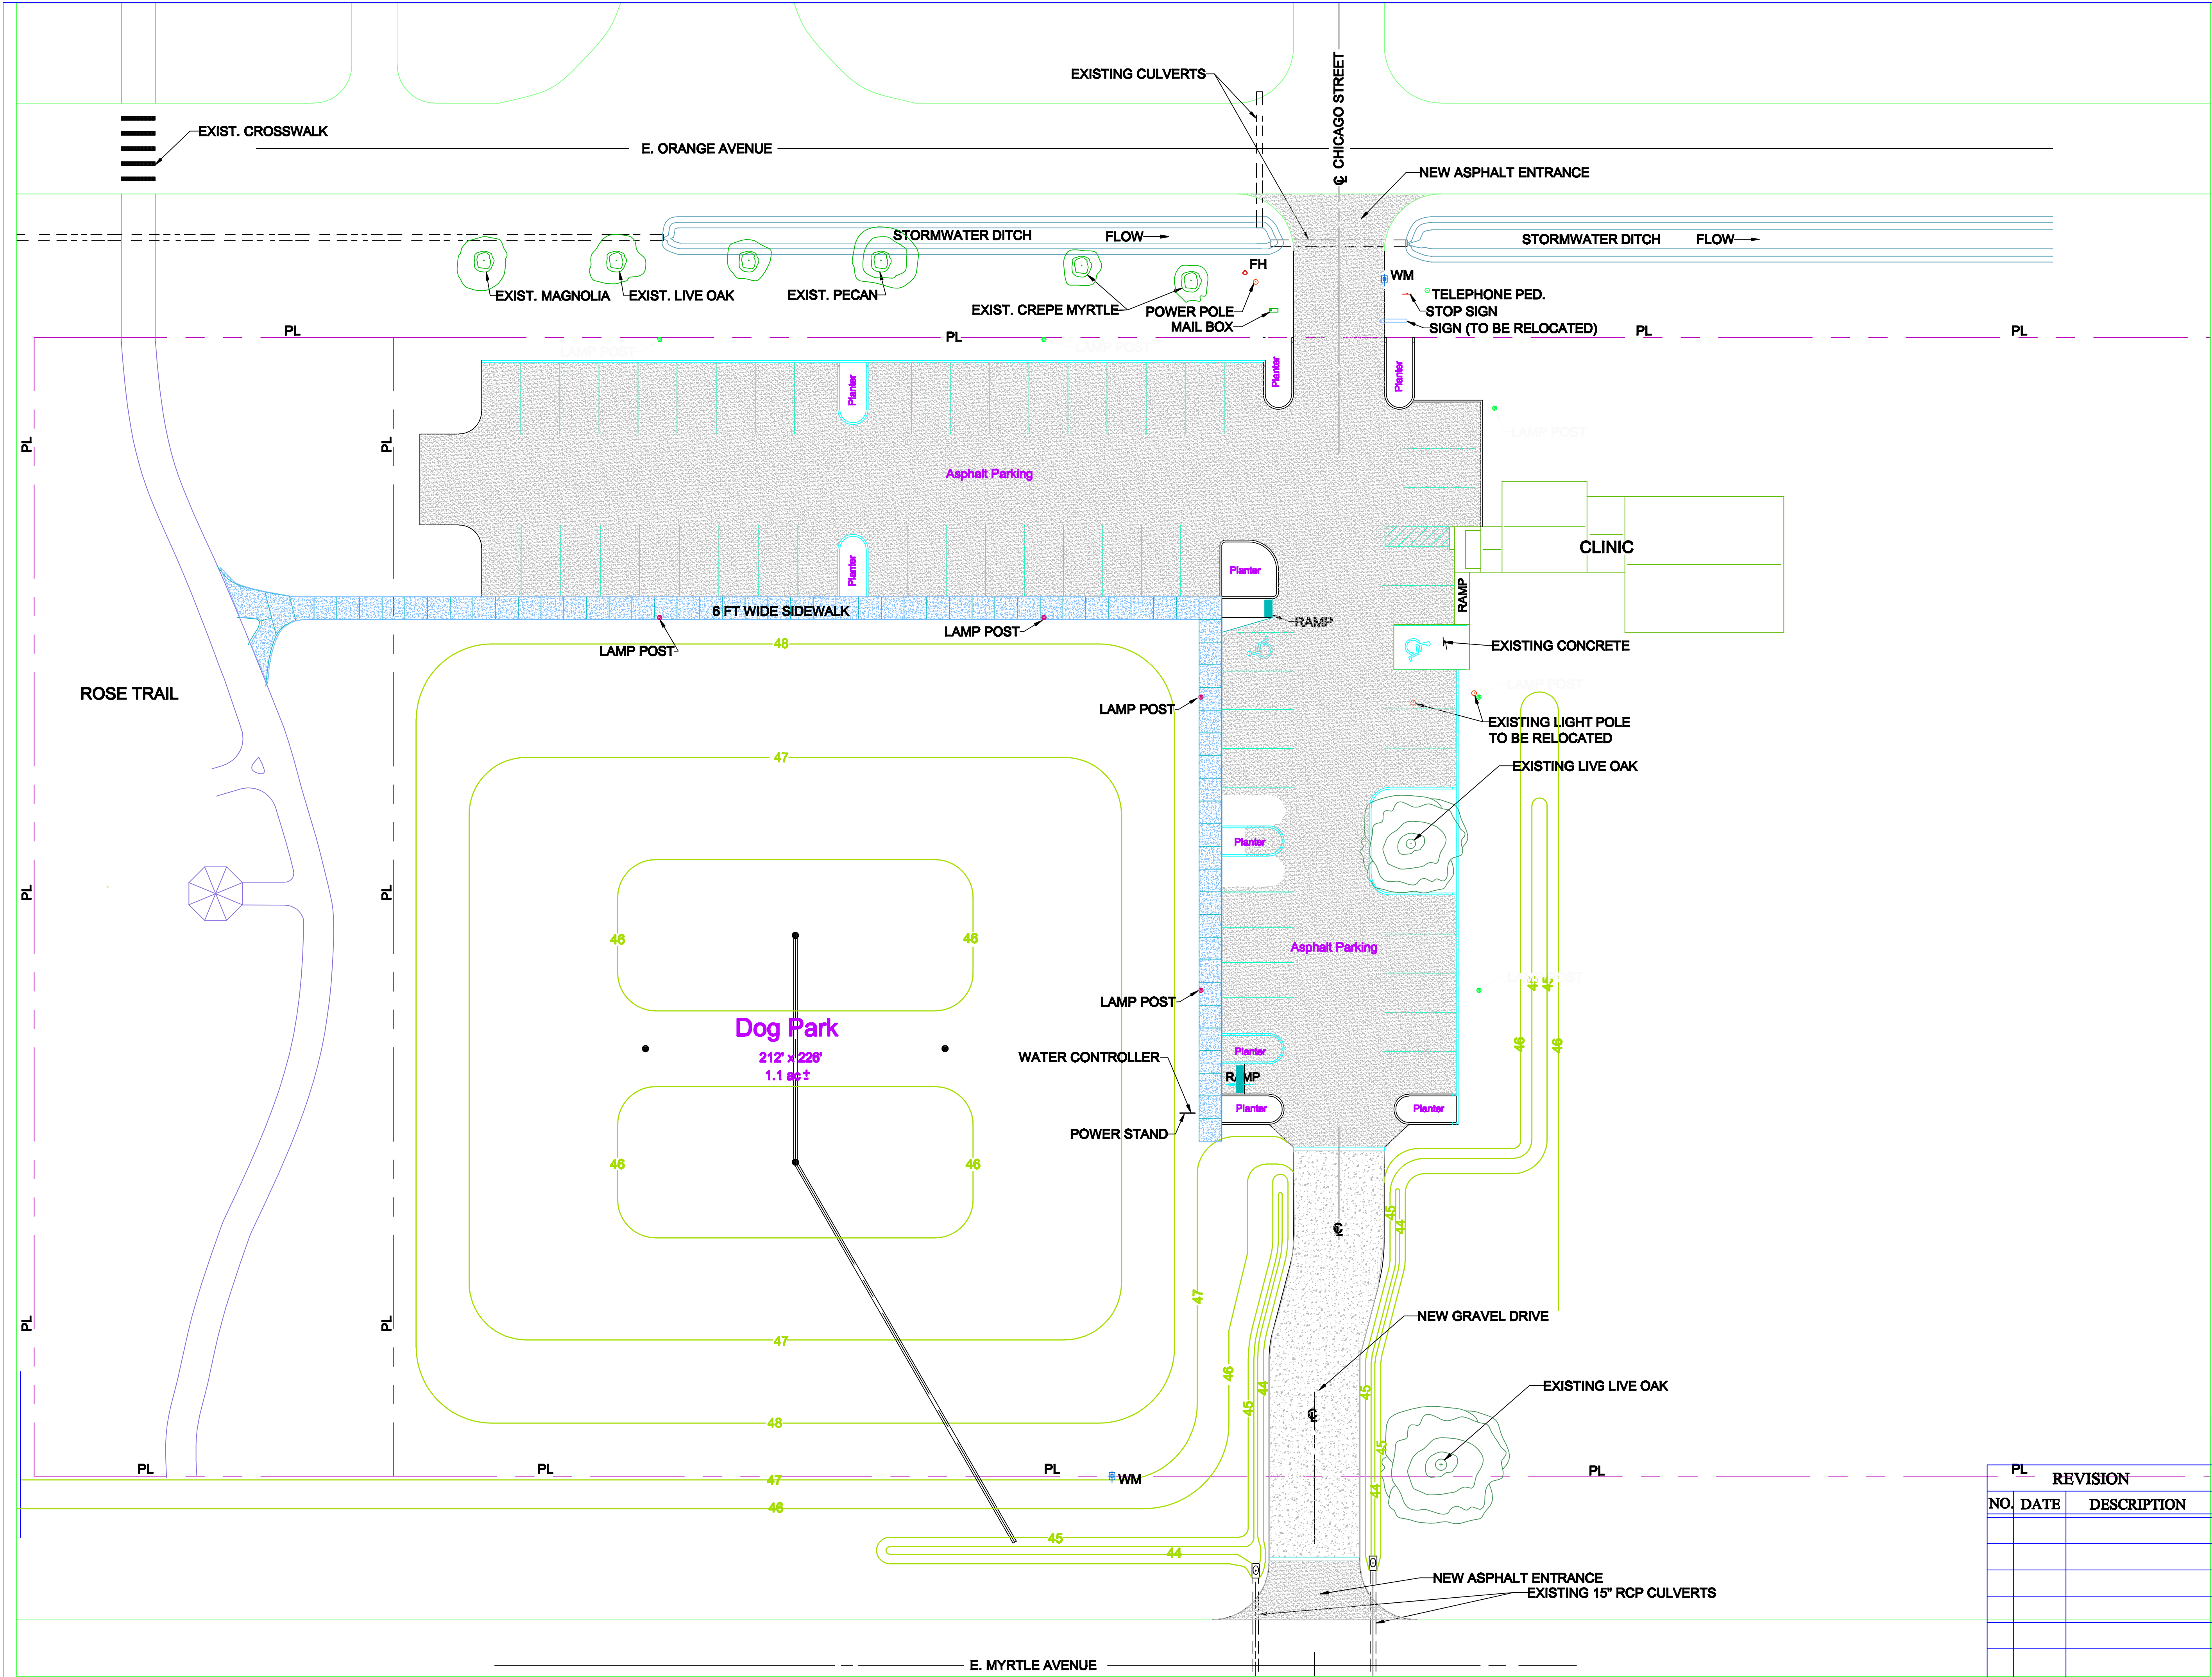

NOTES

REFERENCE DRAWINGS

- DWG-02 GRADING AND DRAINAGE PLAN
- DWG-03 GEOMETRIC PLAN
- DWG-04 UNDERGROUND UTILITY PLAN
- DWG-04 DETAILS
- DWG-05 EROSION CONTROL PLAN
- DWG-06 EROSION CONTROL DETAILS

PRELIMINARY
3/21/2014

CITY OF FOLEY

DOG PARK

SITE PLAN

Date: 3/14/2014

By:

Scale: 1:20

RK

DWG-01