



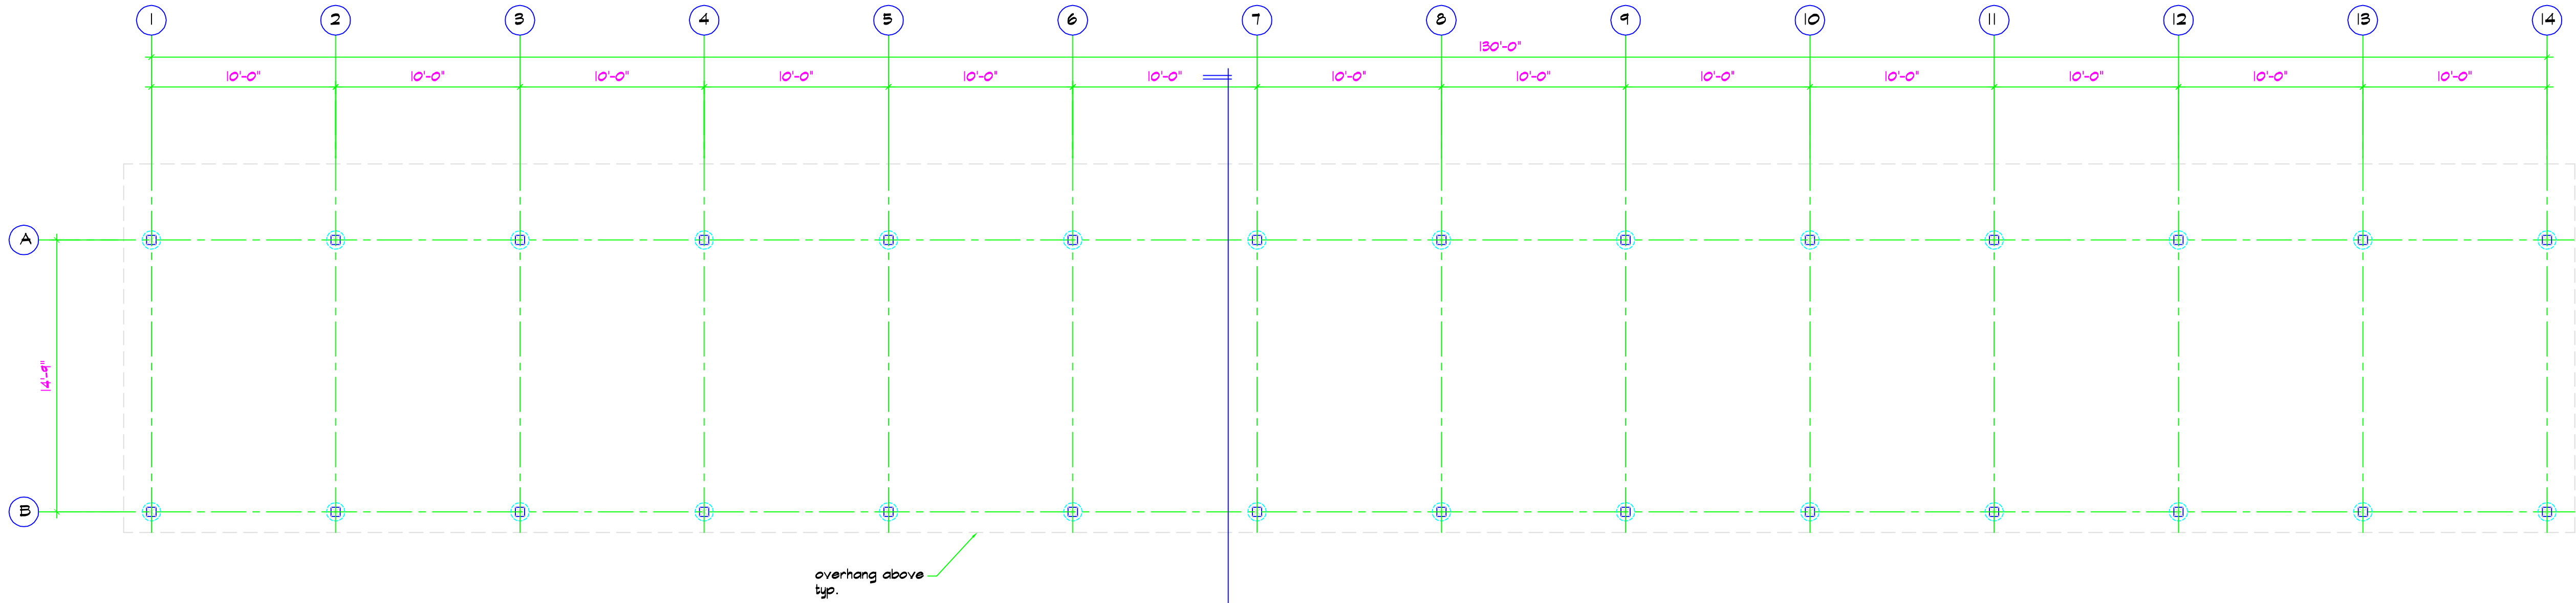

COVERED SHED POST LAYOUT

SCALE: 3/16" = 1'-0"

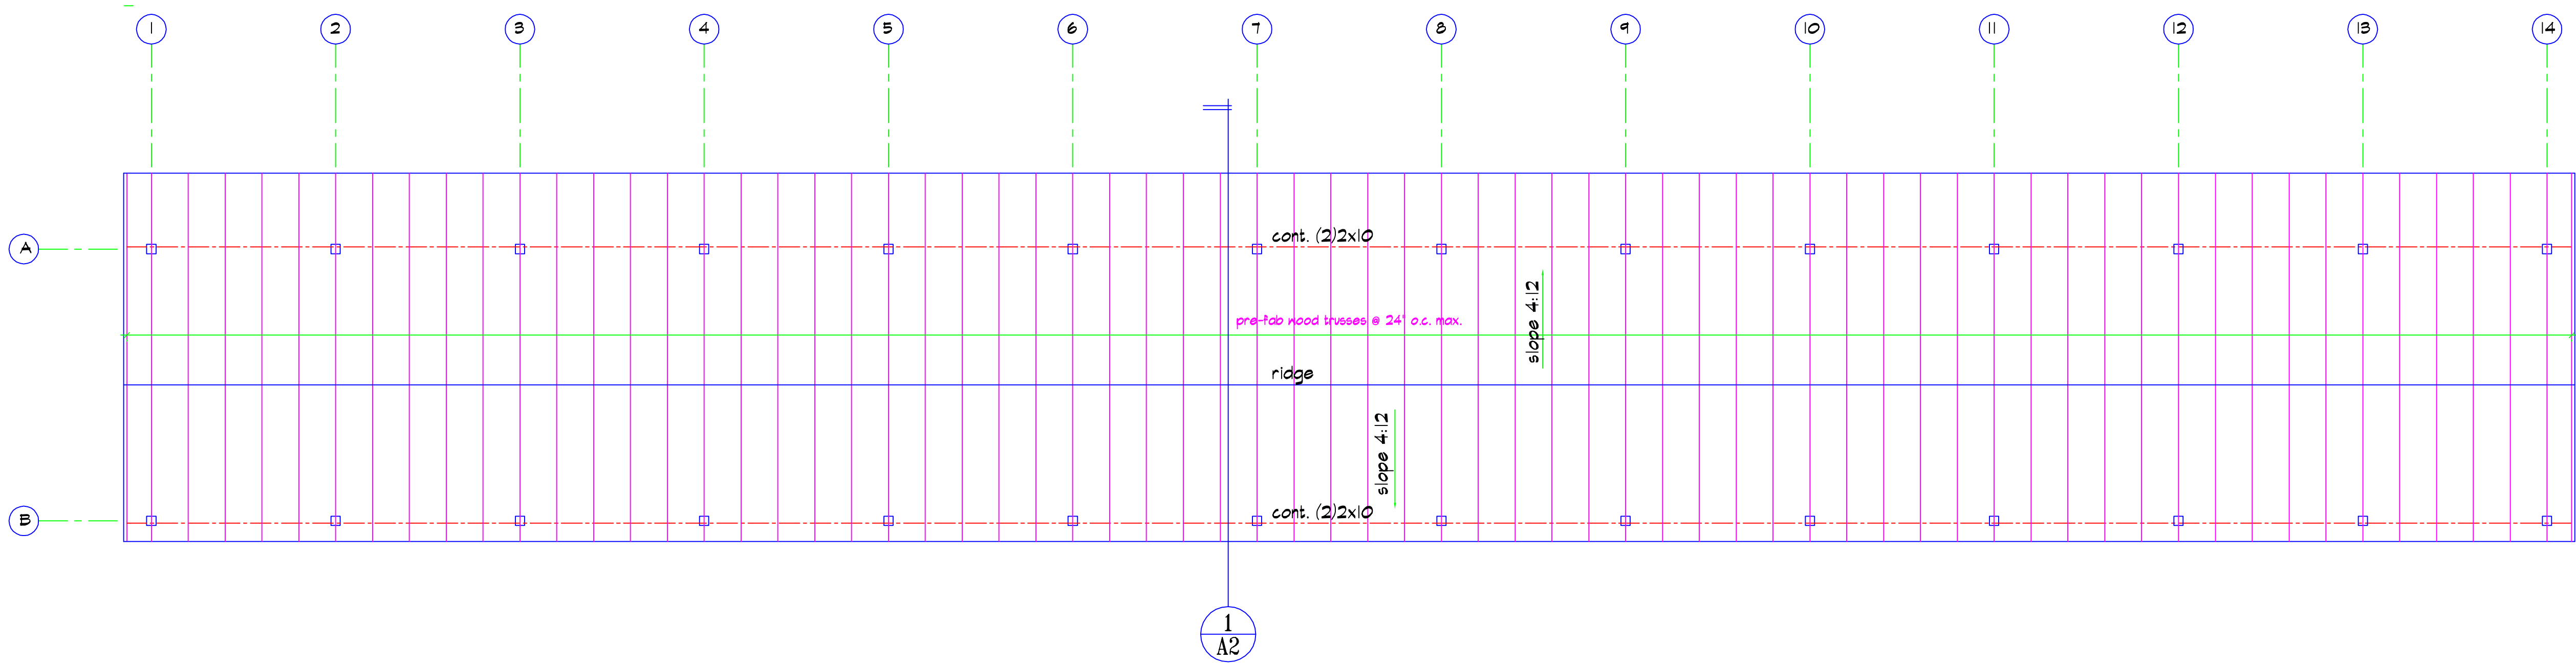

COVERED SHED ROOF FRAMING PLAN

SCALE: 3/16" = 1'-0"

GENERAL NOTES


1. Contractor shall repair or replace any property disturbed during construction.

Wood

- Trusses to be pre-engineered, prefab wood trusses.
- Truss shall have 2x6 top and bottom chords. Provide truss bracing as required.
- All truss lumber to be pre-treated, and clear sealed.
- All exposed wood shall be pressure treated and sealed with clear sealant.
- Contractor shall submit truss shop drawings to Architect/Designer for approval.
- Root decking shall be pressure treated.
- All connection bolts & nuts to be galvanized.

Roof

- Roofing shall be galvanized 5V crimp metal.

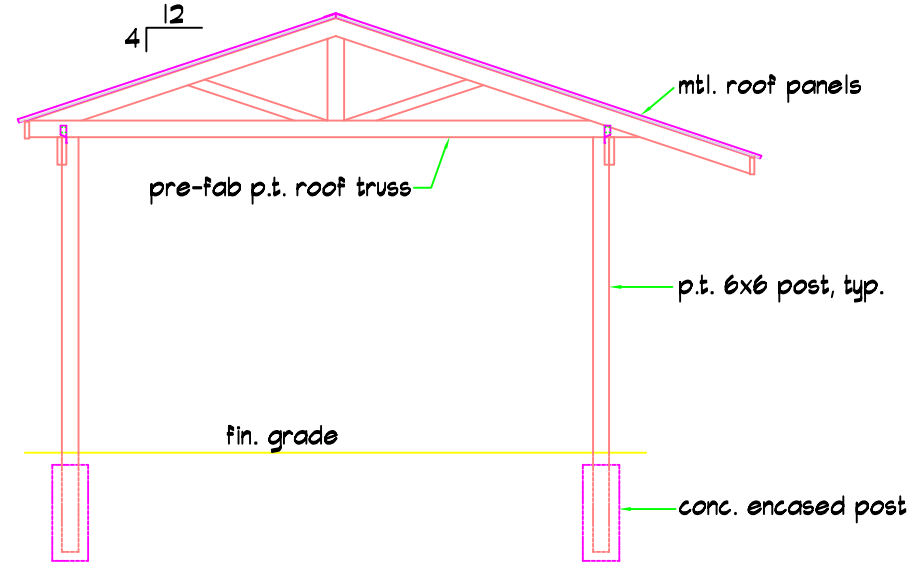

EXTERIOR ELEVATION

SCALE: 3/16" = 1'-0"

REVISIONS		
NO.	DATE	DESCRIPTION
1		
2		
3		
4		

SEAL

DESIGNED BY: J. Thomas
DRAWN BY: J. Thomas
CHECKED BY: T. Boyd
DATE: June 1, 2014

PROJECT NO.:
5-WFF-441

SHEET NUMBER

A1

2 OF 3