




Main assembly space

Storage area



Board and batten wrapped columns w/sitting on 3 sides

Poligon "Western Skyline"

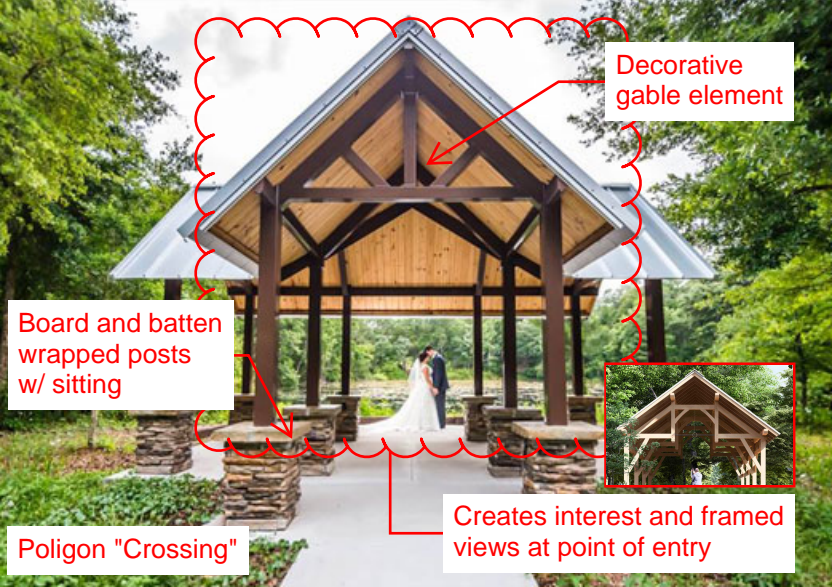


Decorative gable element

Board and batten wrapped posts w/ sitting

Polygon "Crossing"


Creates interest and framed views at point of entry



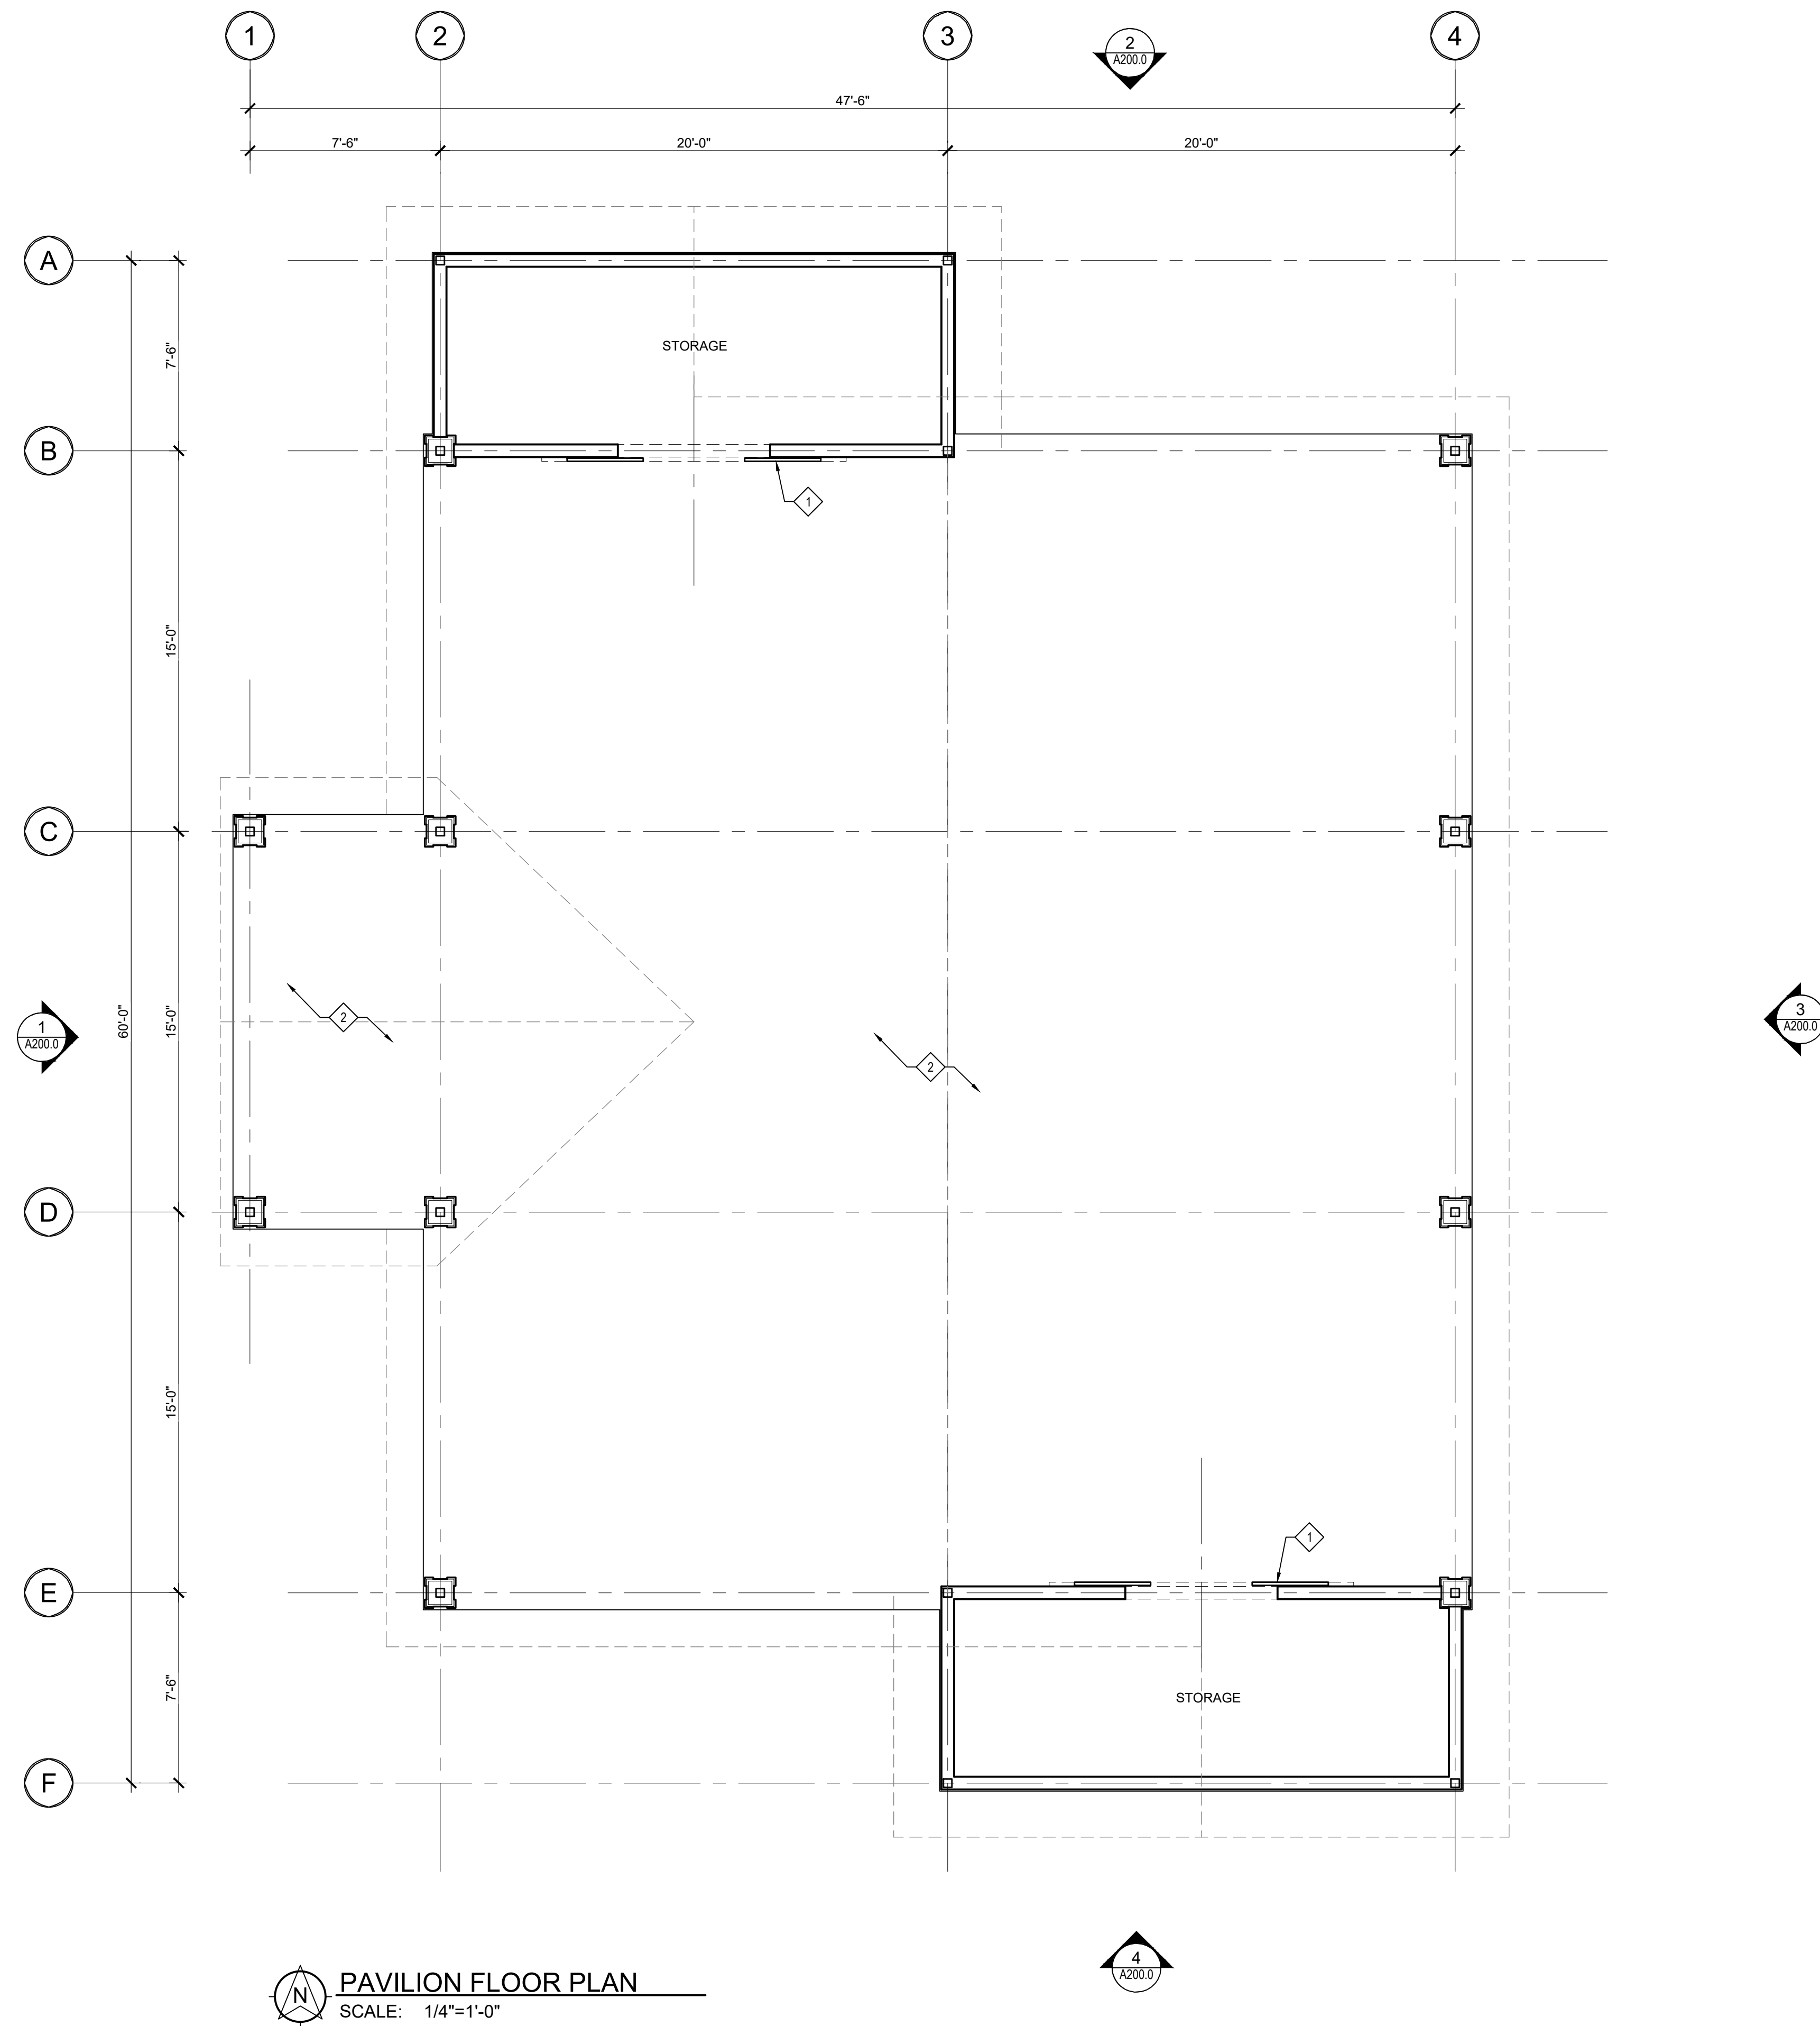

PAVILION FLOOR PLAN
SCALE: 1/4"=1'-0"

SYMBOLS LEGEND:

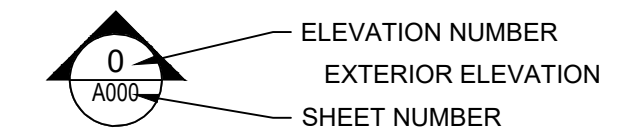

GENERAL NOTES:

1. SEE A100 SHEETS FOR PLANS
2. SEE A200 SHEETS FOR ELEVATIONS
- 3.

SHEET KEYNOTES:

- 1 BARN TYPE DOORS
- 2 CONCRETE SLAB
- 3
- 4
- 5

thompson
ENGINEERING

watermark
DESIGN

2970 cottage hill road • suite 190/200 • mobile, alabama • 36606
thompson.251.666.2443 • 888.292.2443 • watermark.251.344.5515

CITY OF FOLEY
GRAHAM CREEK NATURE PRESERVE
NEW PAVILION
23030 WOLF BAY DR, FOLEY, AL 36535

PROJECT NO: 00-0000-0000

REVISIONS:

NO.	DATE	DESCRIPTION


ISSUE DATE: XX-XX-XXXX

THIS DRAWING REPRESENTS DESIGNS PREPARED BY WATERMARK DESIGN GROUP, LLC FOR SPECIFIC USE ON THIS PROJECT AND IS NOT TO BE COPIED, REPRODUCED, OR ALTERED WITHOUT THE EXPRESS WRITTEN CONSENT OF THE WATERMARK DESIGN GROUP REPRESENTATIVE AUTHORIZED TO APPROVE THIS USE.

UNAUTHORIZED USE IS SUBJECT TO LEGAL ACTION UNDER STATE AND FEDERAL LAW.


SHEET TITLE:
PAVILION FLOOR PLAN

SHEET NUMBER:
A100.0

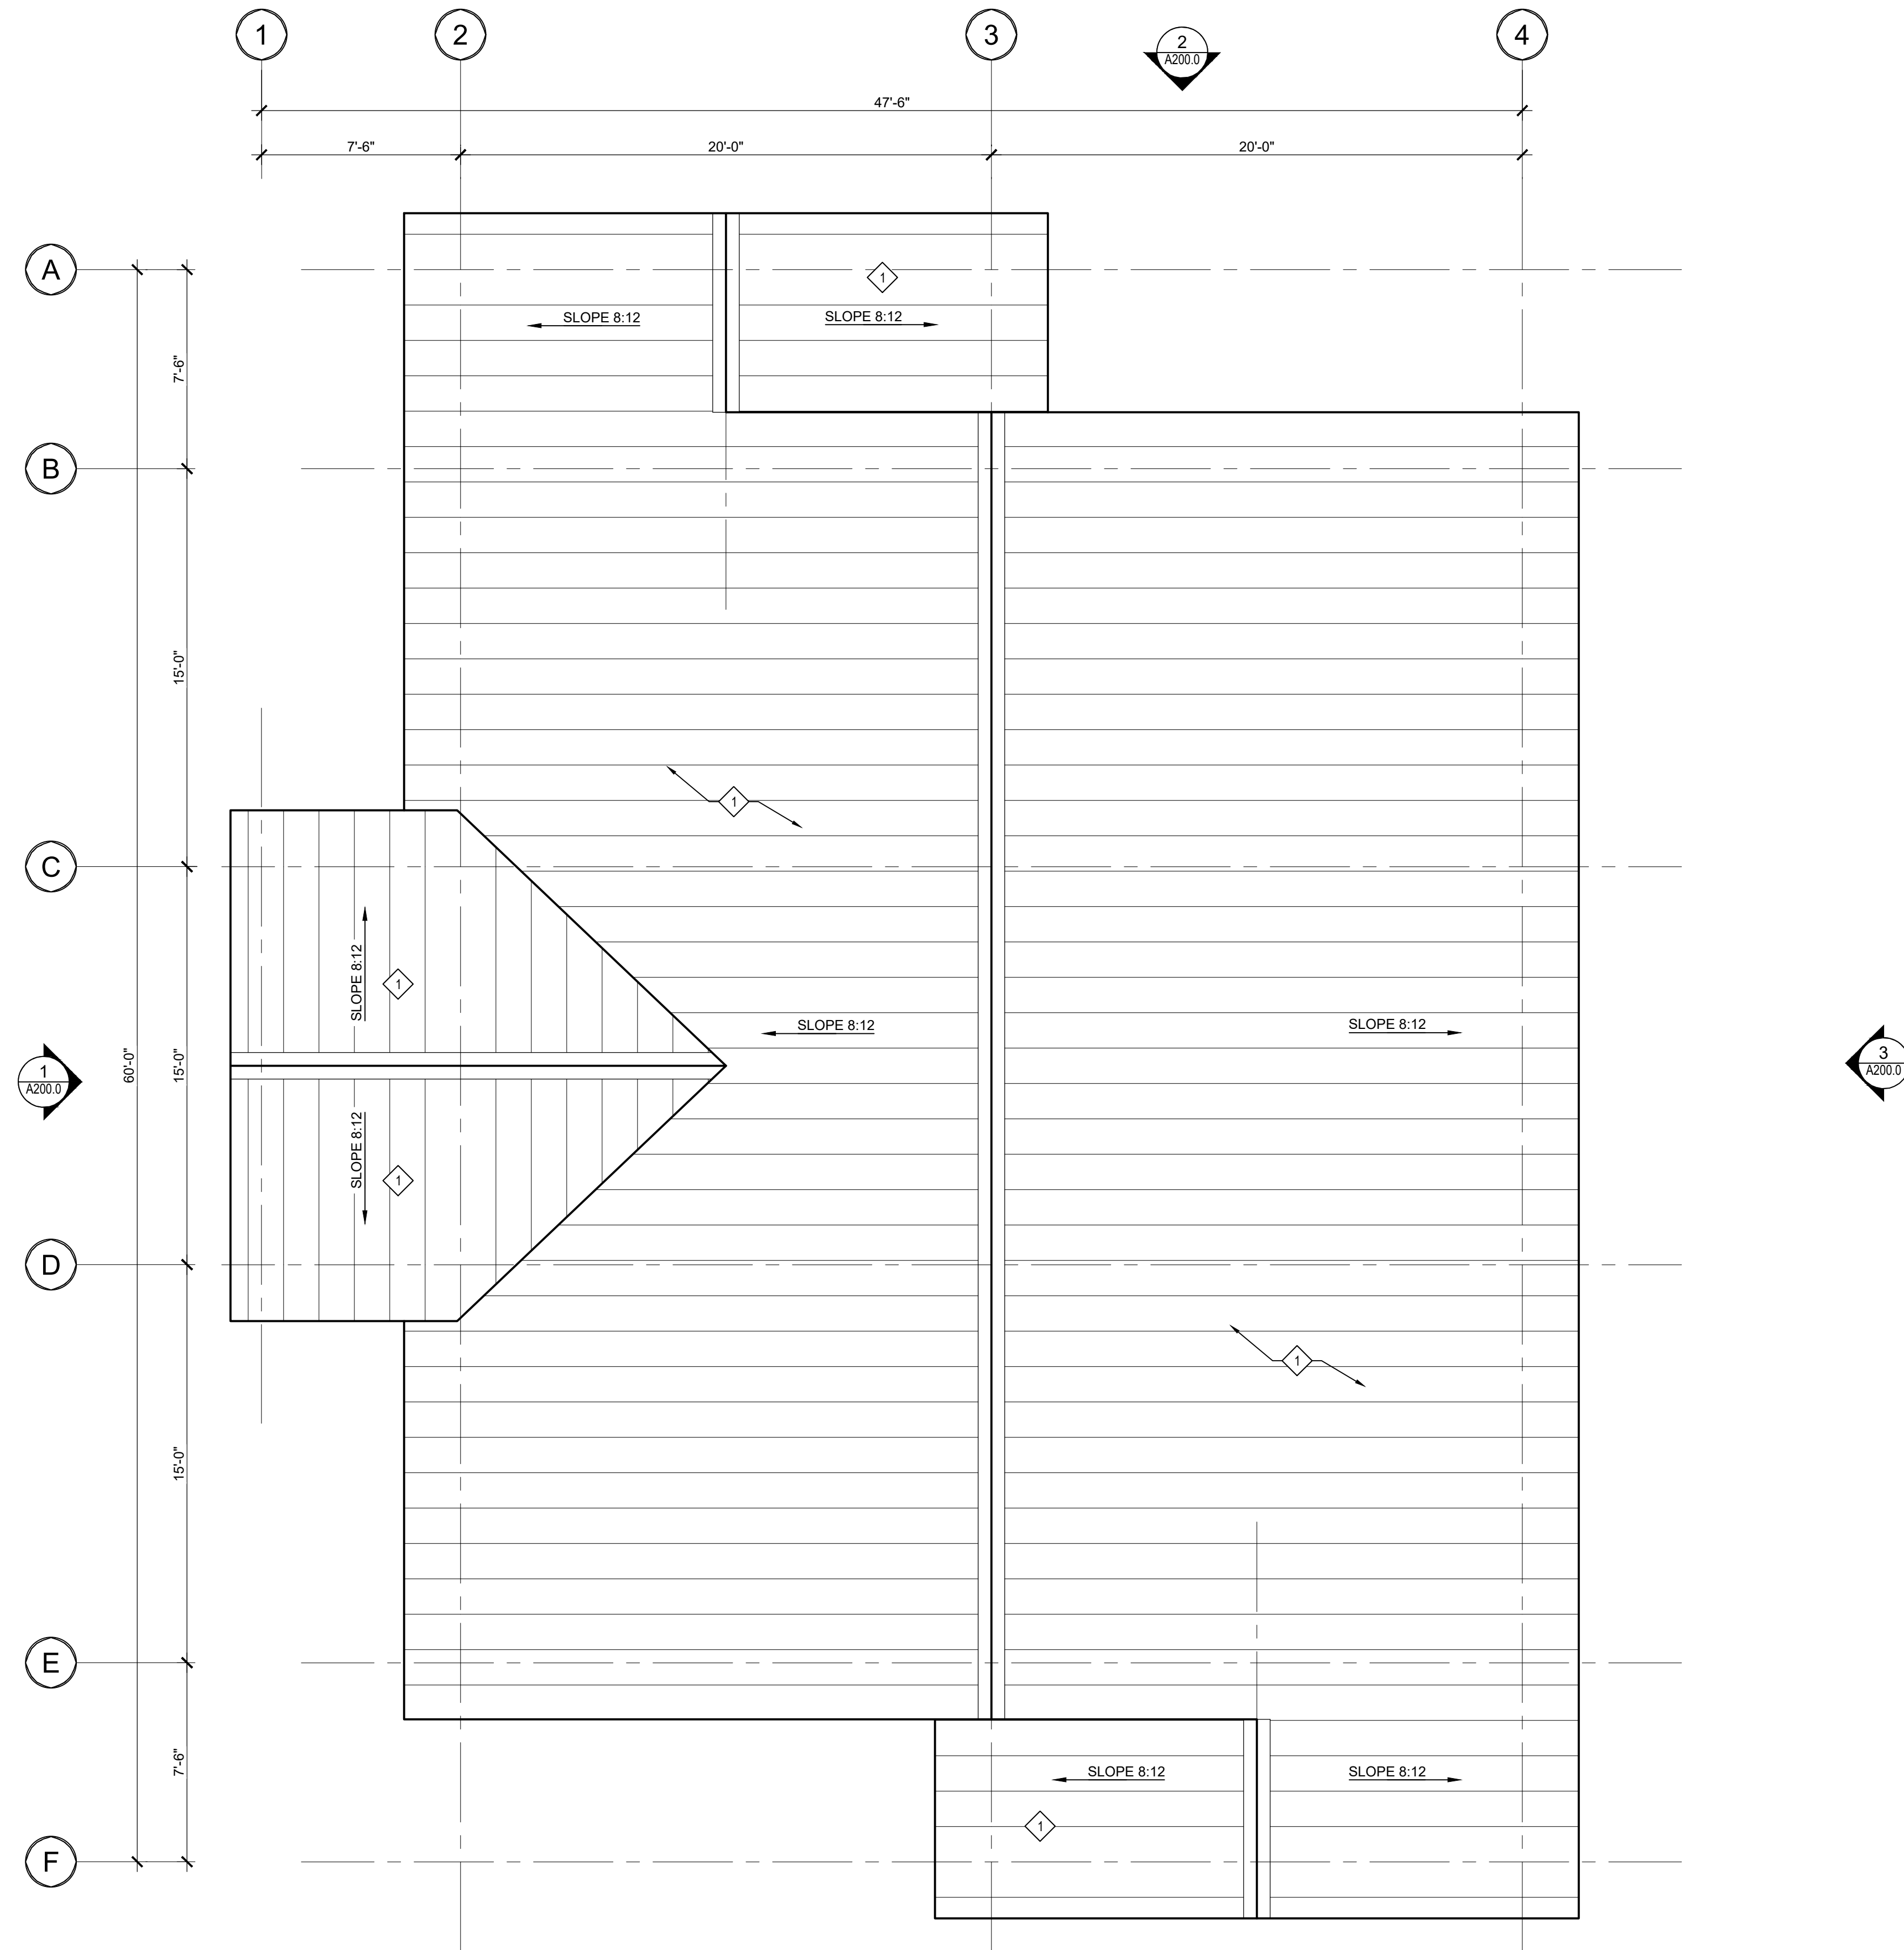

PAVILION ROOF PLAN
SCALE: 1/4"=1'-0"

SYMBOLS LEGEND:

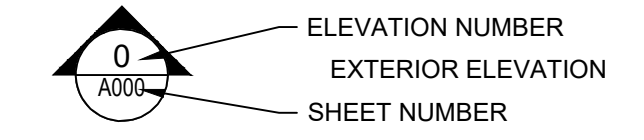


GENERAL NOTES:

1. SEE A100 SHEETS FOR PLANS
2. SEE A200 SHEETS FOR ELEVATIONS
- 3.

SHEET KEYNOTES:

- ◊ STANDING SEAM METAL ROOF SYSTEM

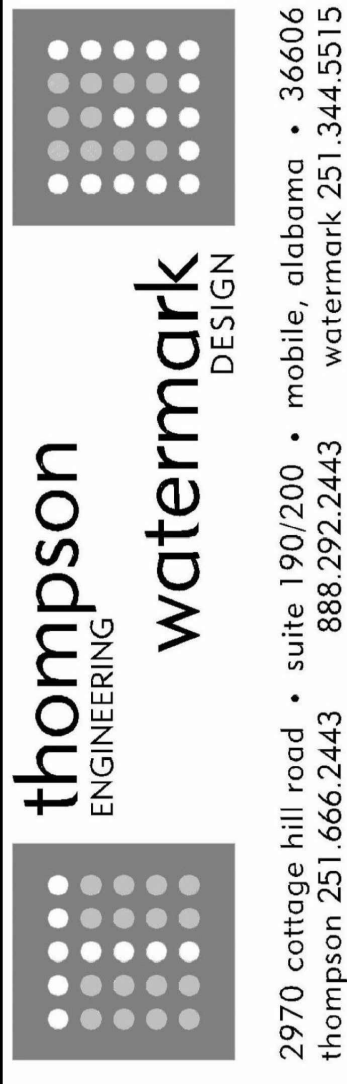

2970 cottage hill road • suite 190/200 • mobile, alabama • 36606
thompson 251.666.2443 888.292.2443 watermark 251.344.5515

CITY OF FOLEY
GRAHAM CREEK NATURE PRESERVE
NEW PAVILION
23030 WOLF BAY DR, FOLEY, AL 36535

PROJECT NO: 00-0000-0000

REVISIONS:

NO.	DESCRIPTION	DATE


ISSUE DATE: XX-XX-XXXX

THIS DRAWING REPRESENTS DESIGNS PREPARED BY WATERMARK DESIGN GROUP, LLC FOR SPECIFIC USE ON THIS PROJECT AND IS NOT TO BE COPIED, REPRODUCED, OR ALTERED WITHOUT THE EXPRESS WRITTEN CONSENT OF THE WATERMARK DESIGN GROUP REPRESENTATIVE AUTHORIZED TO APPROVE THIS USE.
UNAUTHORIZED USE IS SUBJECT TO LEGAL ACTION UNDER STATE AND FEDERAL LAW.


SHEET TITLE:
PAVILION FLOOR PLAN

SHEET NUMBER:
A100.0

4/16/2024 2:27:33 PM - P:\2024\Proposals\501012 City of Foley, Graham Creek Proposal\Drawings\A200.0 Building Elevations.dwg

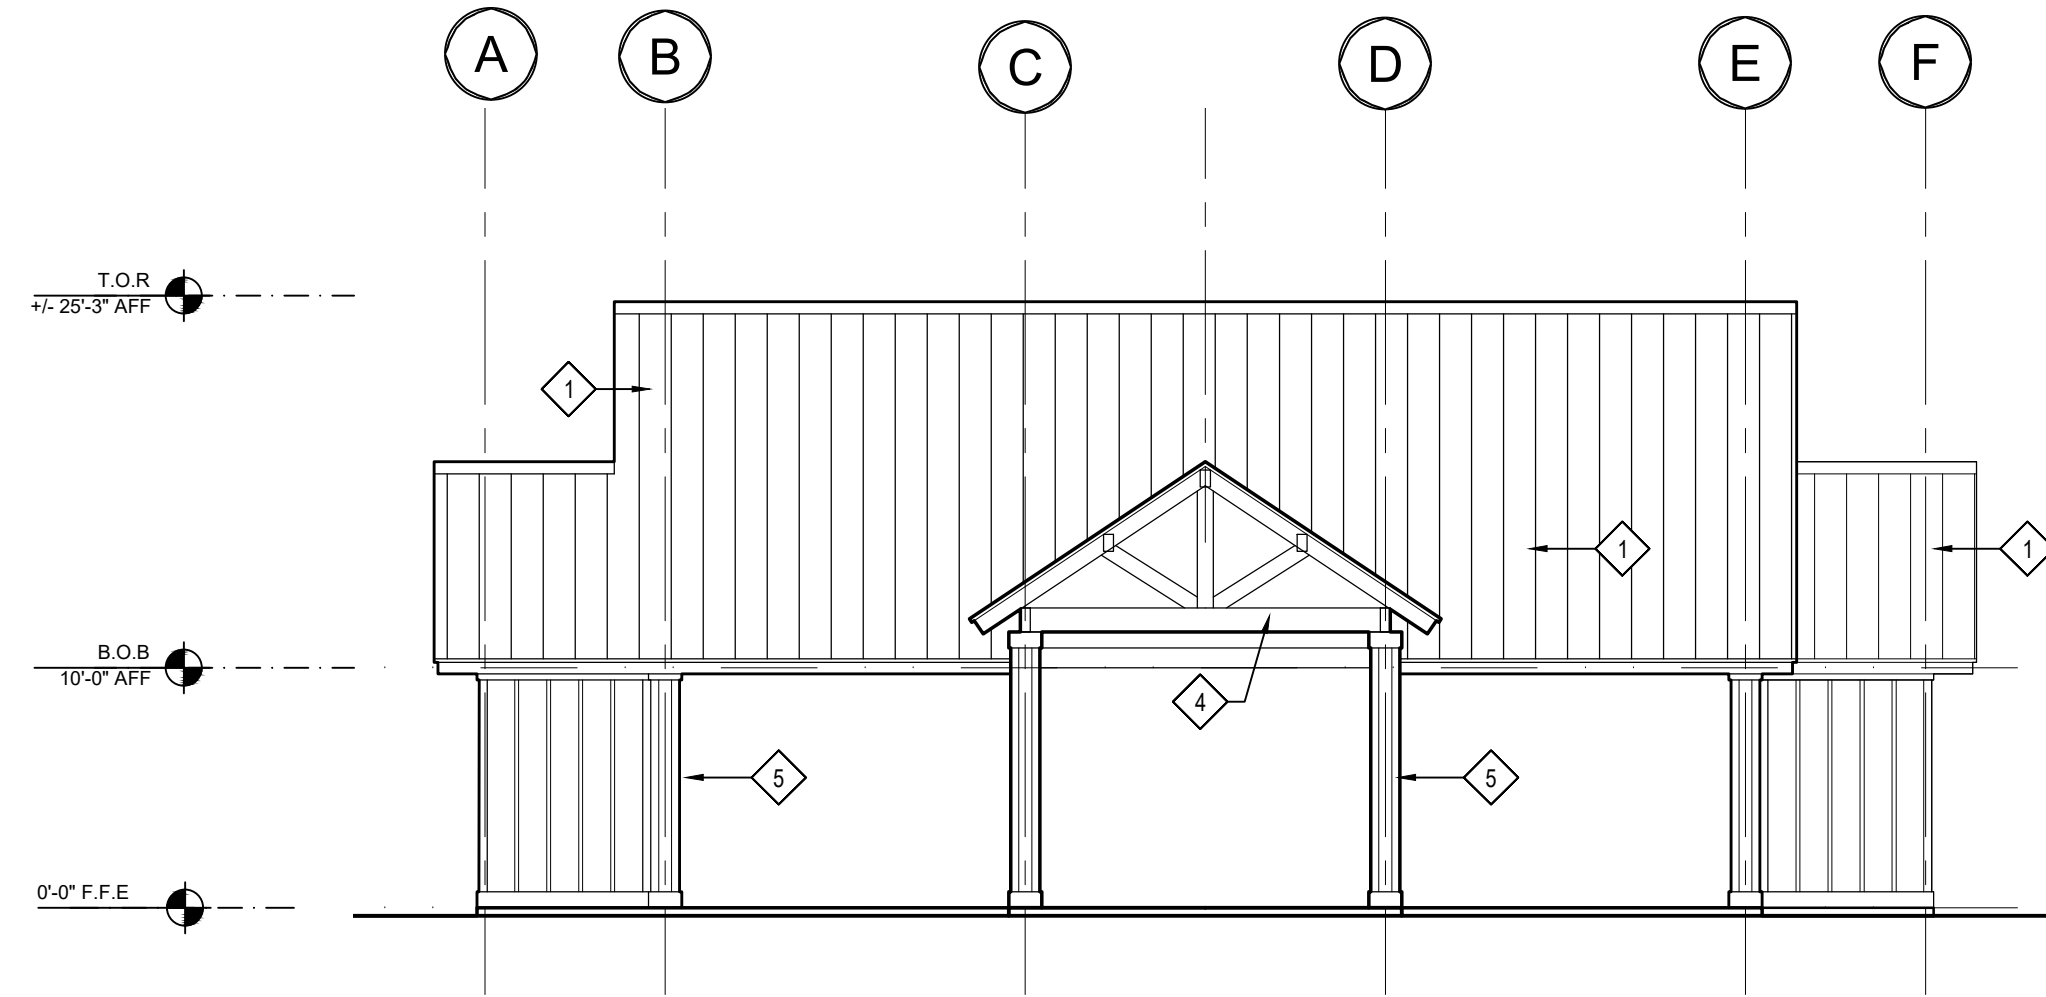


1 EXTERIOR ELEVATION
SCALE: 1/8"=1'-0"

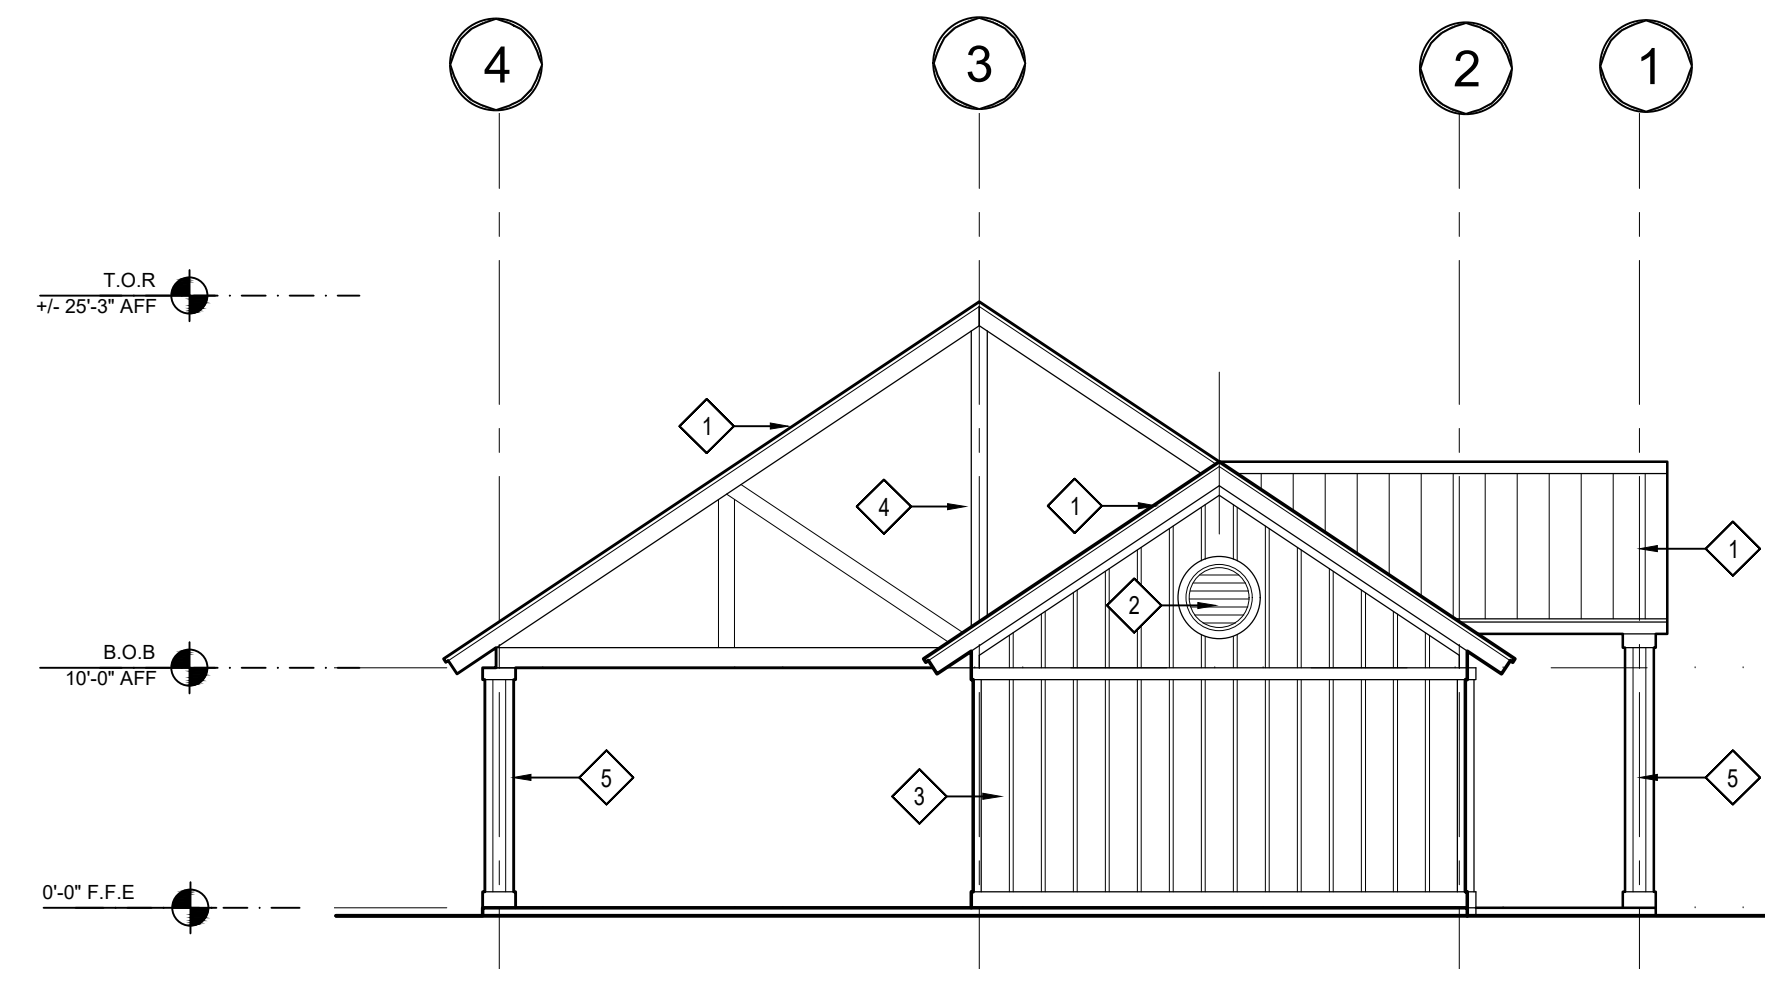


2 EXTERIOR ELEVATION
SCALE: 1/8"=1'-0"

SYMBOLS LEGEND:

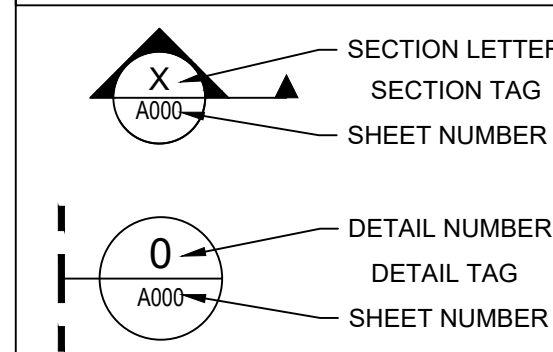


SHEET KEYNOTES:


- 1 PRE-FINISHED STANDING SEAM METAL ROOFING
2 LOUVERS
3 BOARD AND BATTEN SIDING
4 PRE-FINISH METAL TRUSSES
5 COLUMN CLADDING

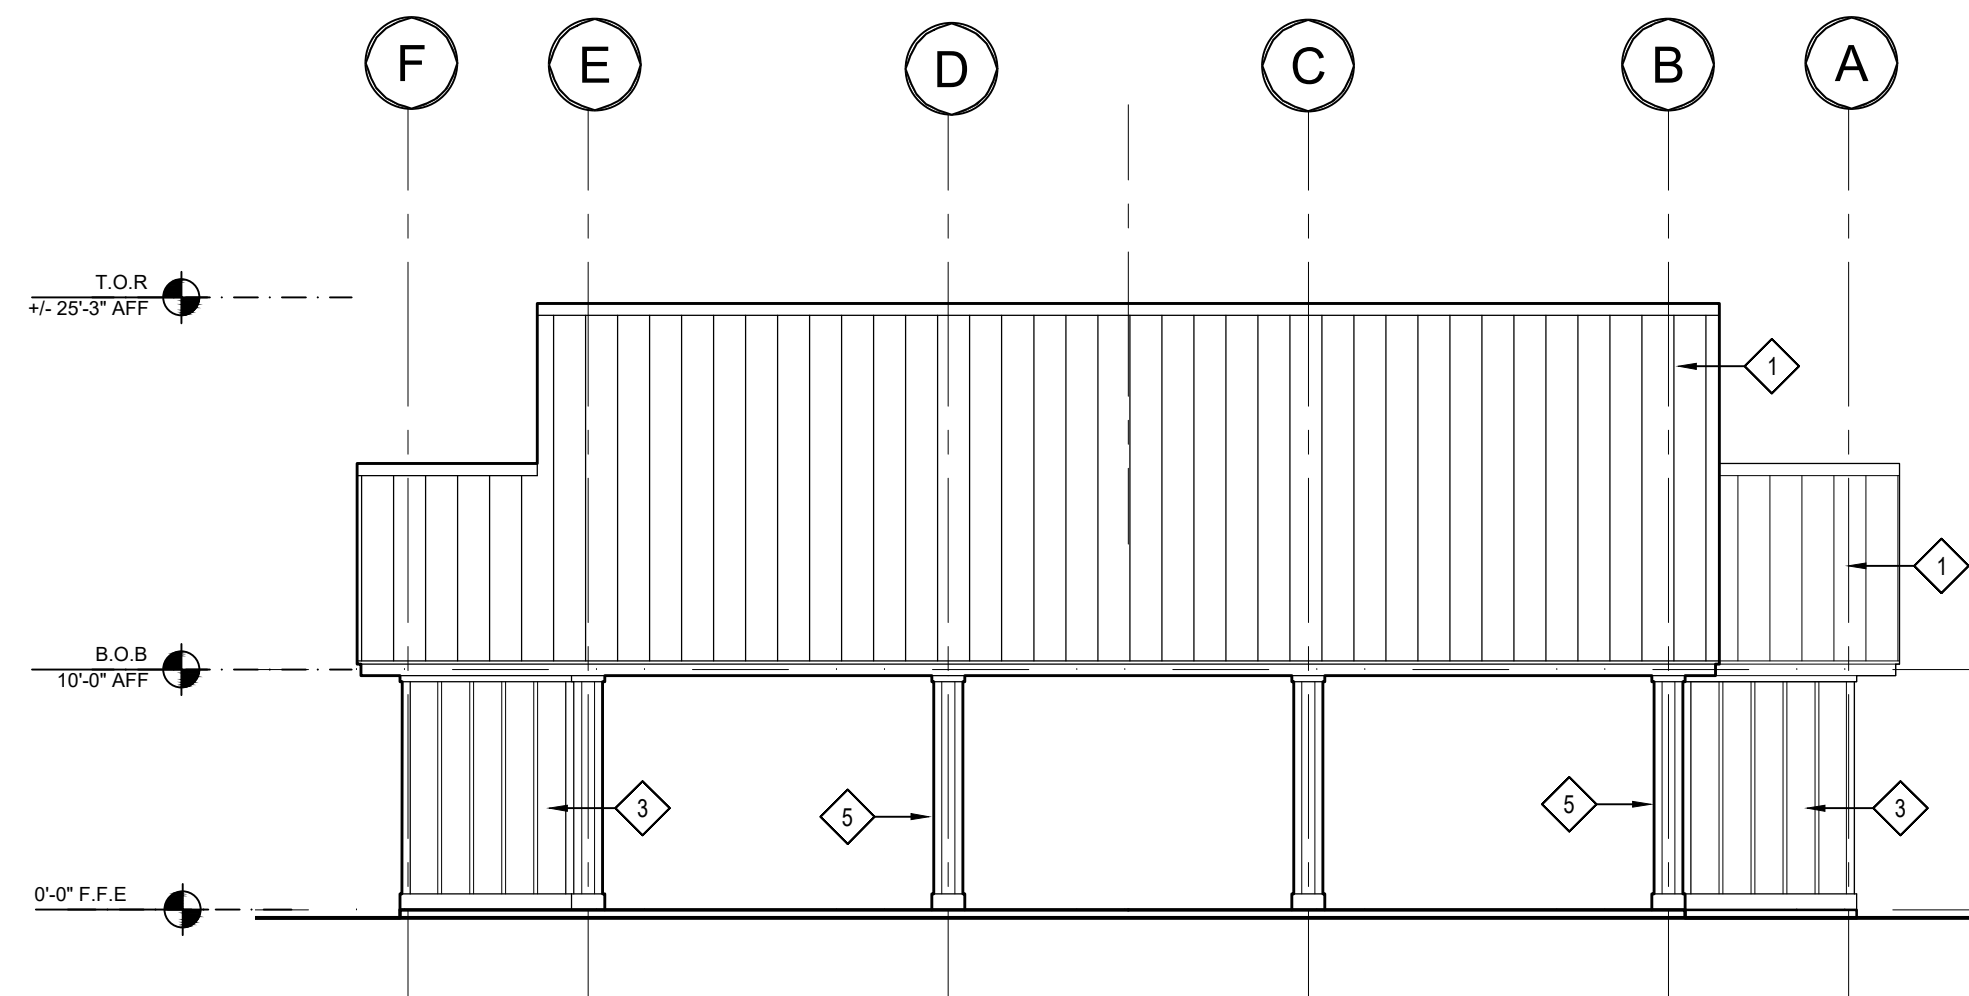

3 EXTERIOR ELEVATION
SCALE: 1/8"=1'-0"

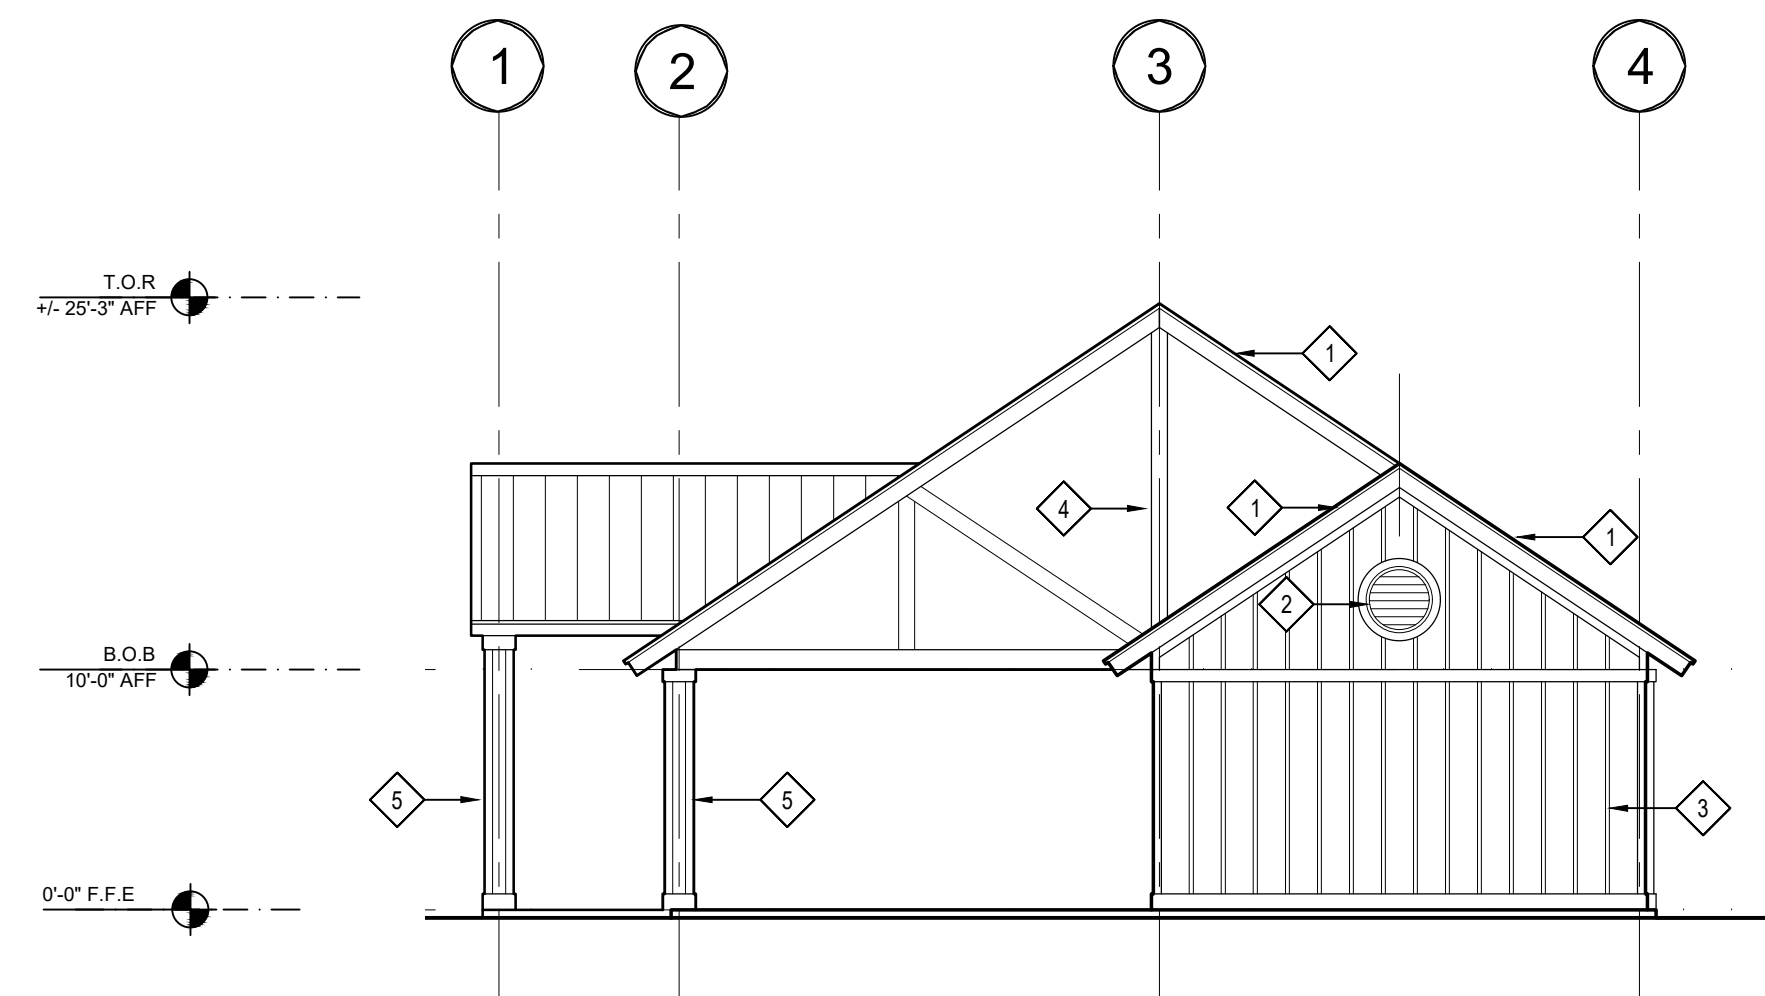

4 EXTERIOR ELEVATION
SCALE: 1/8"=1'-0"

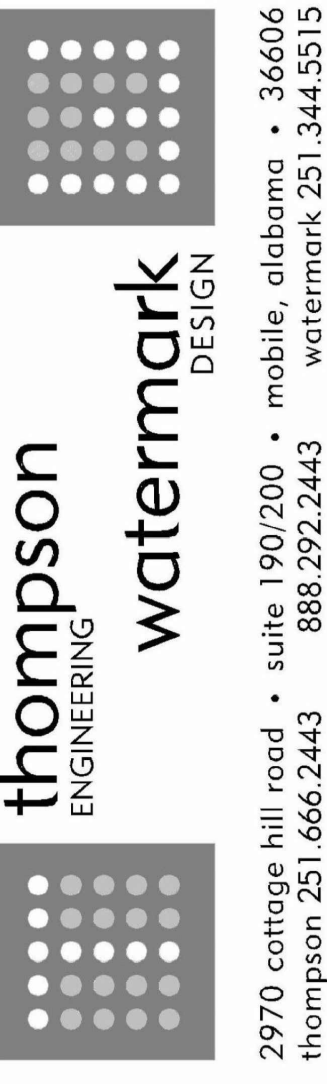

CITY OF FOLEY
GRAHAM CREEK NATURE PRESERVE
NEW PAVILION
23030 WOLF BAY DR, FOLEY, AL 36535

PROJECT NO: 00-0000-0000

REVISIONS:

ISSUE DATE: XX-XX-XXXX

THIS DRAWING REPRESENTS DESIGNS PREPARED BY WATERMARK DESIGN GROUP, LLC FOR SPECIFIC USE ON THIS PROJECT AND IS NOT TO BE COPIED, REPRODUCED, OR ALTERED WITHOUT THE EXPRESS WRITTEN CONSENT OF THE WATERMARK DESIGN GROUP REPRESENTATIVE AUTHORIZED TO APPROVE THIS USE. UNAUTHORIZED USE IS SUBJECT TO LEGAL ACTION UNDER STATE AND FEDERAL LAW.

SHEET TITLE:
PAVILION
EXTERIOR
ELEVATIONS

SHEET NUMBER:
A200.0