


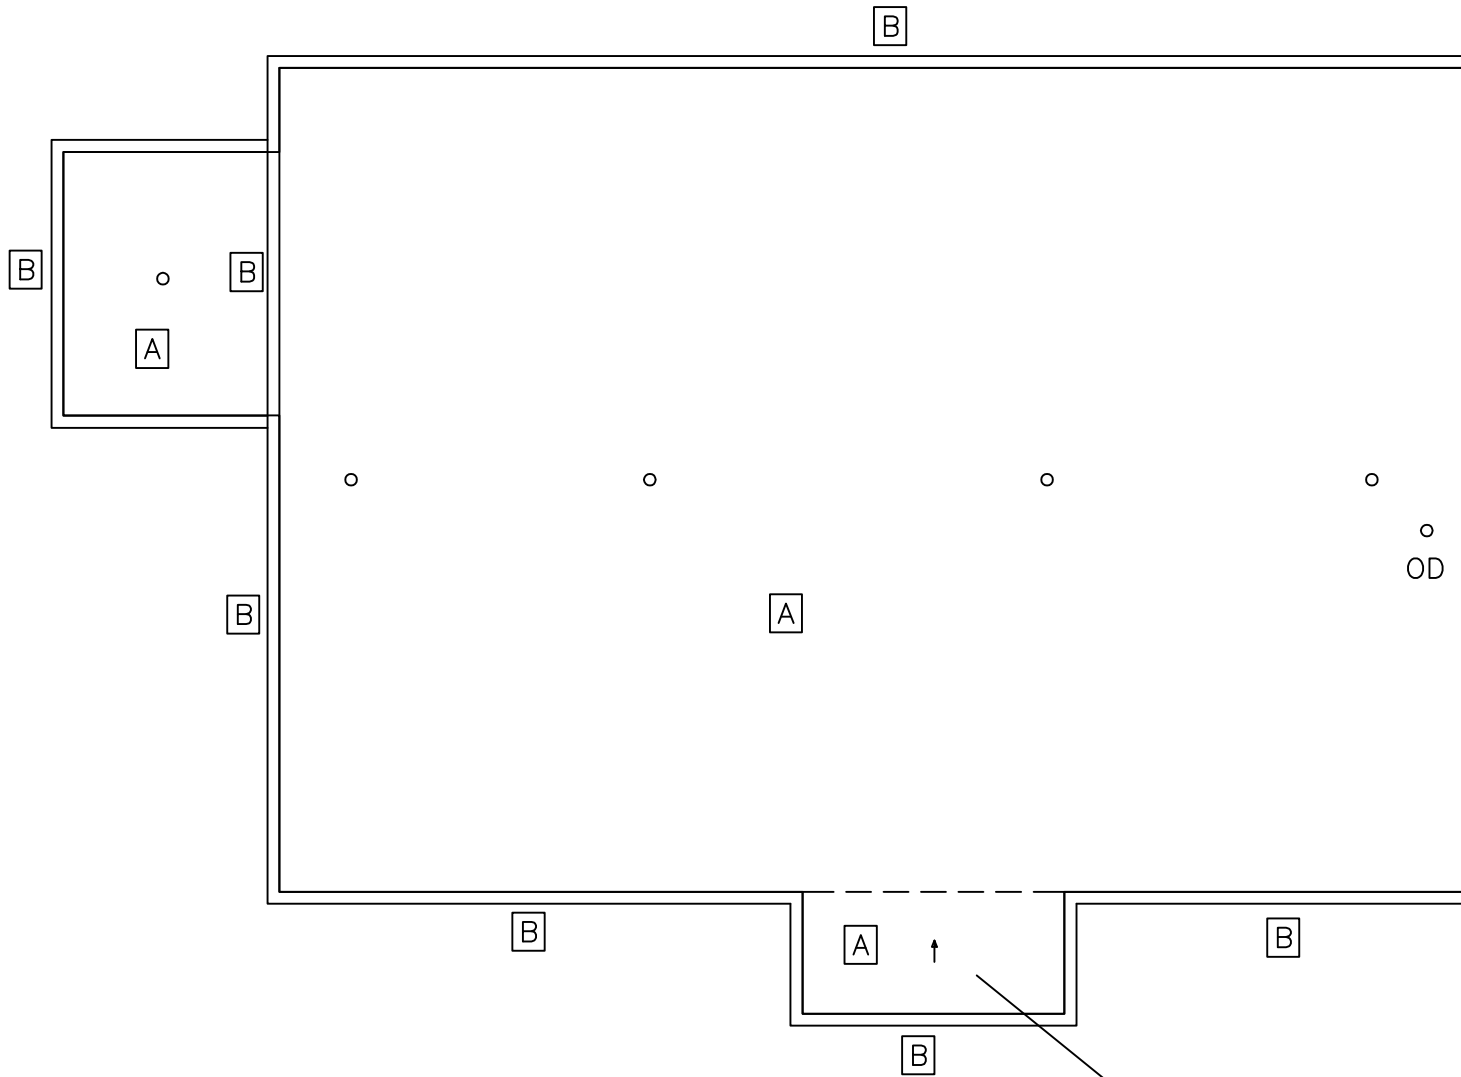

RAKE AND RE-SEAL
ALL VERTICAL
MASONRY EXP. JNTS

PONDING AREA;
REMOVE EXISTING ROOF, INSTALL
1/8":12 TAPERED POLYISO INSULATION,
1/2" COVER BOARD
2PLY MOD BIT ROOF

- A** INSTALL ROOF RESTORATION SYSTEM
- B** REPLACE METAL COPING & CLEATS

SCALE: 1/32" = 1'

ROOF & MASONRY RESTORATION

City of Foley
Foley Library
Foley, Alabama

DATE: 03-30-19 SECTION: Roof Plan