


DIAGRAMMATIC PLAN


S1.0 001 scale: 1/8" = 1'-0"

Total Area: 59733 Sq. Ft or 1.37 acres
Perimeter: 969ft

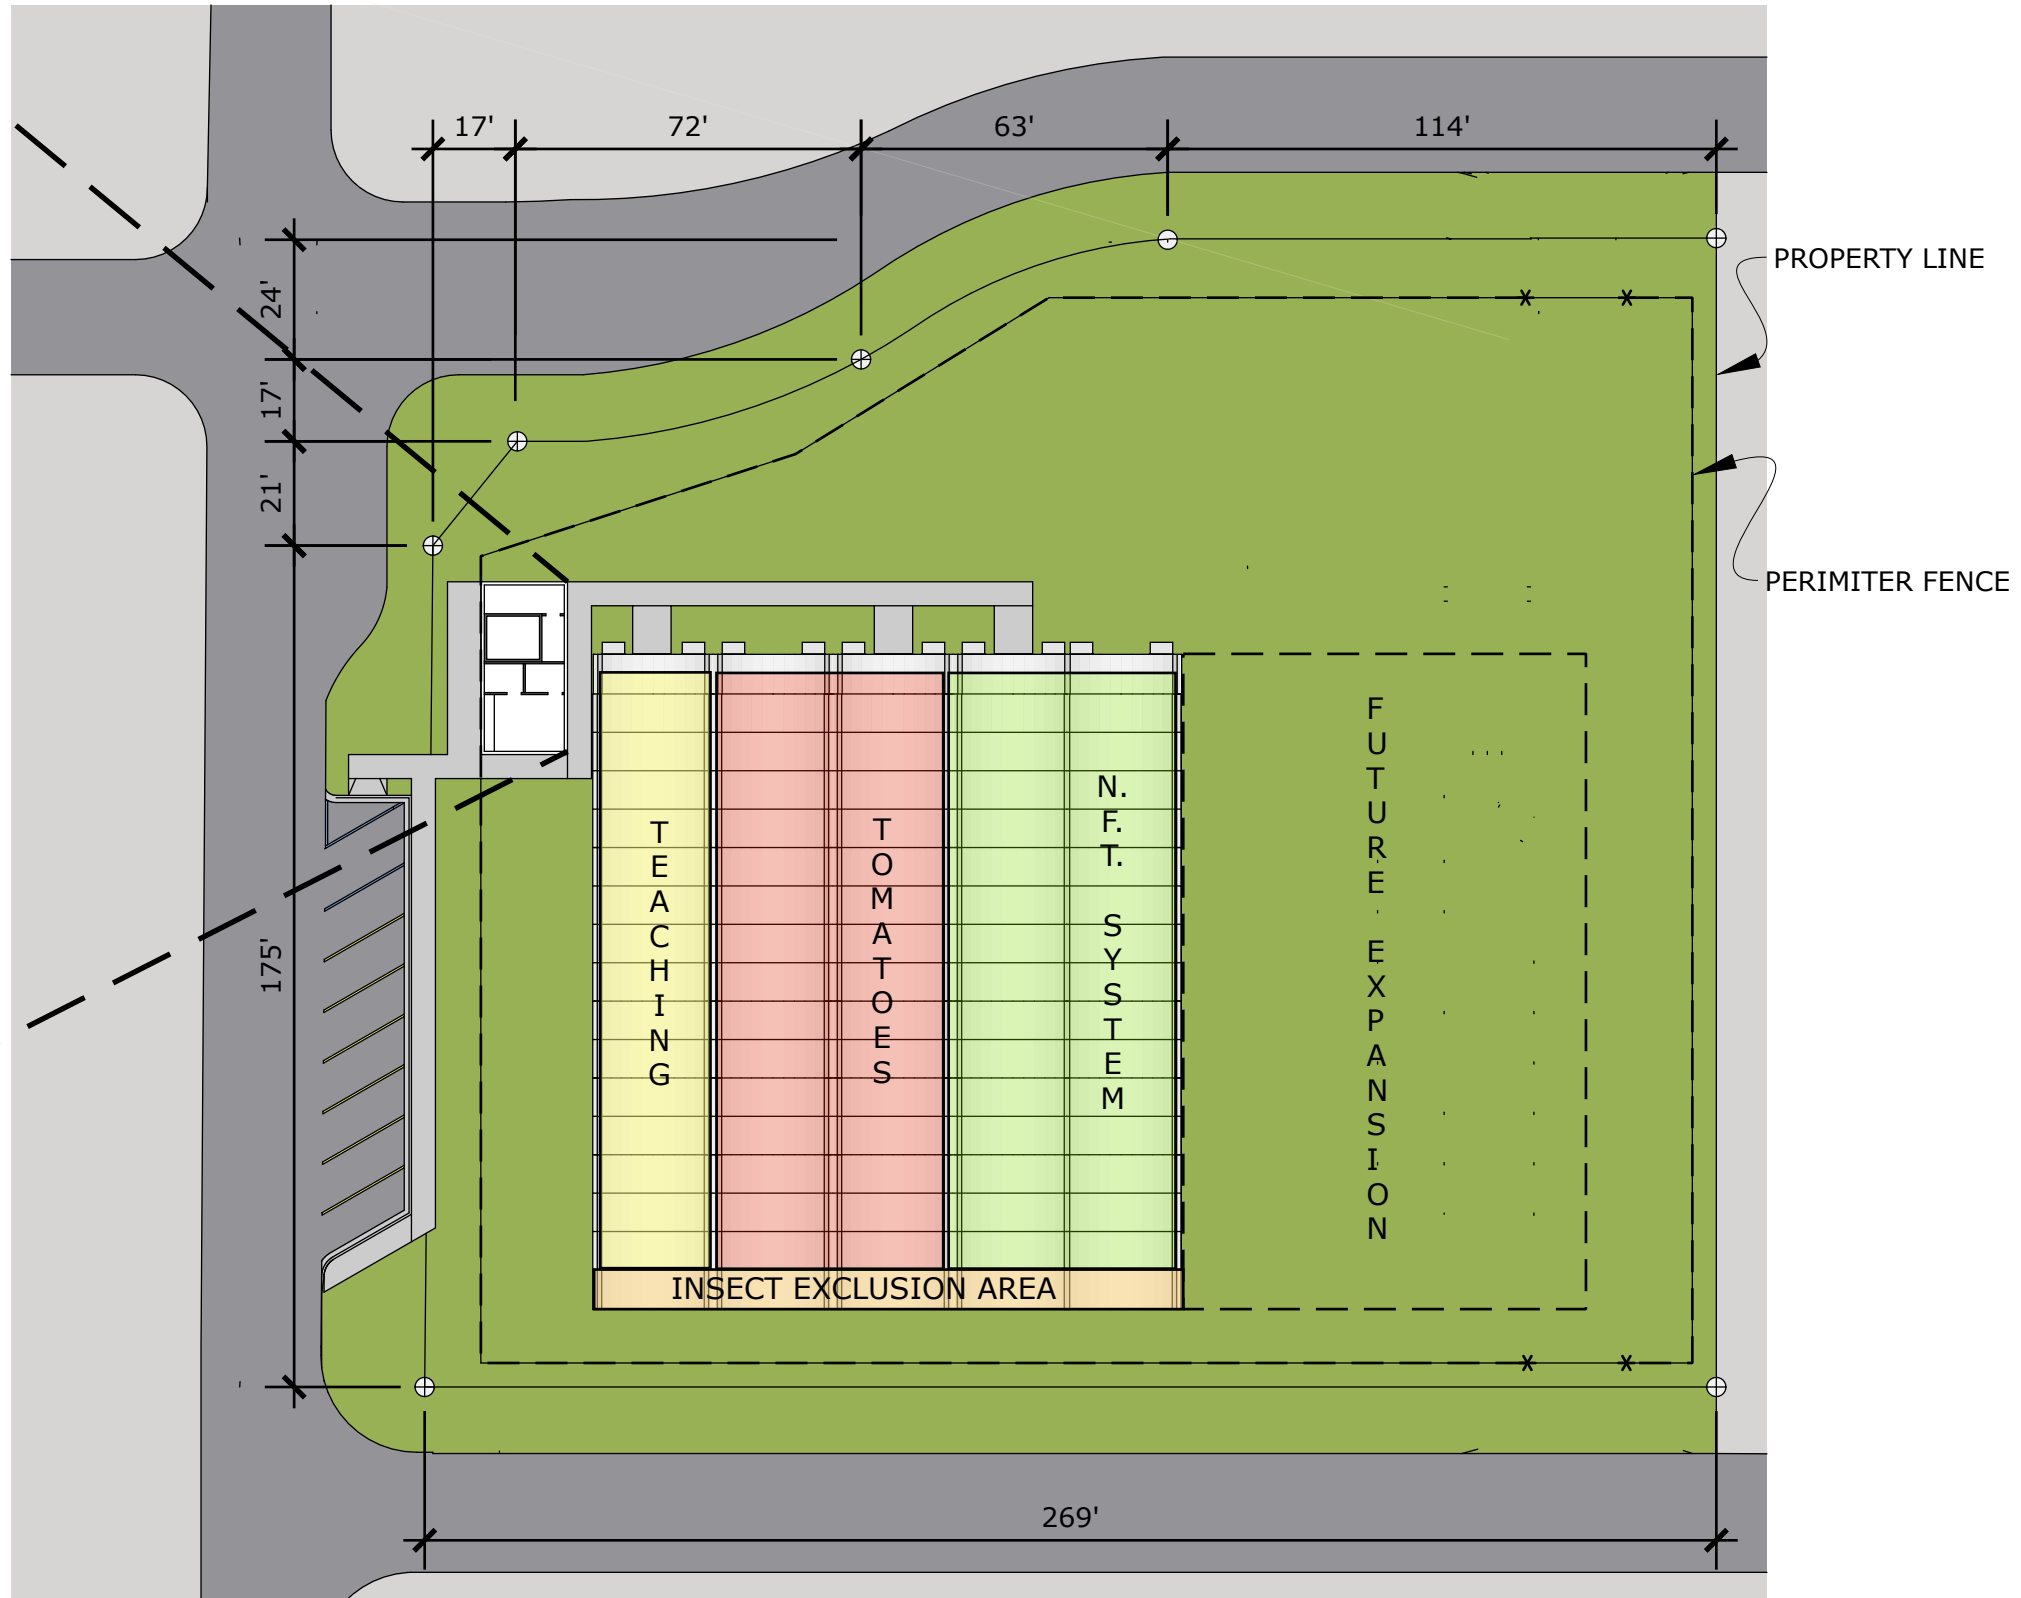

SITE PLAN

S1.0 001 scale: 1" = 40'

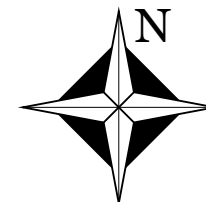

J. Veres AAIA
435A Martha St.
MGM, AL 36109
334.328.5171

Micah Craine
251.656.6748
9397 Bay Rd. S
Foley, AL 36535

**CRAINE CREEK
FARMS
GREENHOUSE
SITE PLAN**

Date: 2015.04.21
Author: JV

S1.0