

E.C.D. TOWNHOUSE DEVELOPMENT

8529 JAMES ROAD, FOLEY, ALABAMA




DESIGNS
399 W. LAUREL AVE
FOLEY, AL
251-747-0527

E.C.D. TOWNHOUSE DEVELOPMENT

8529 JAMES ROAD, FOLEY, ALABAMA

TITLE SHEET, SITE PLAN

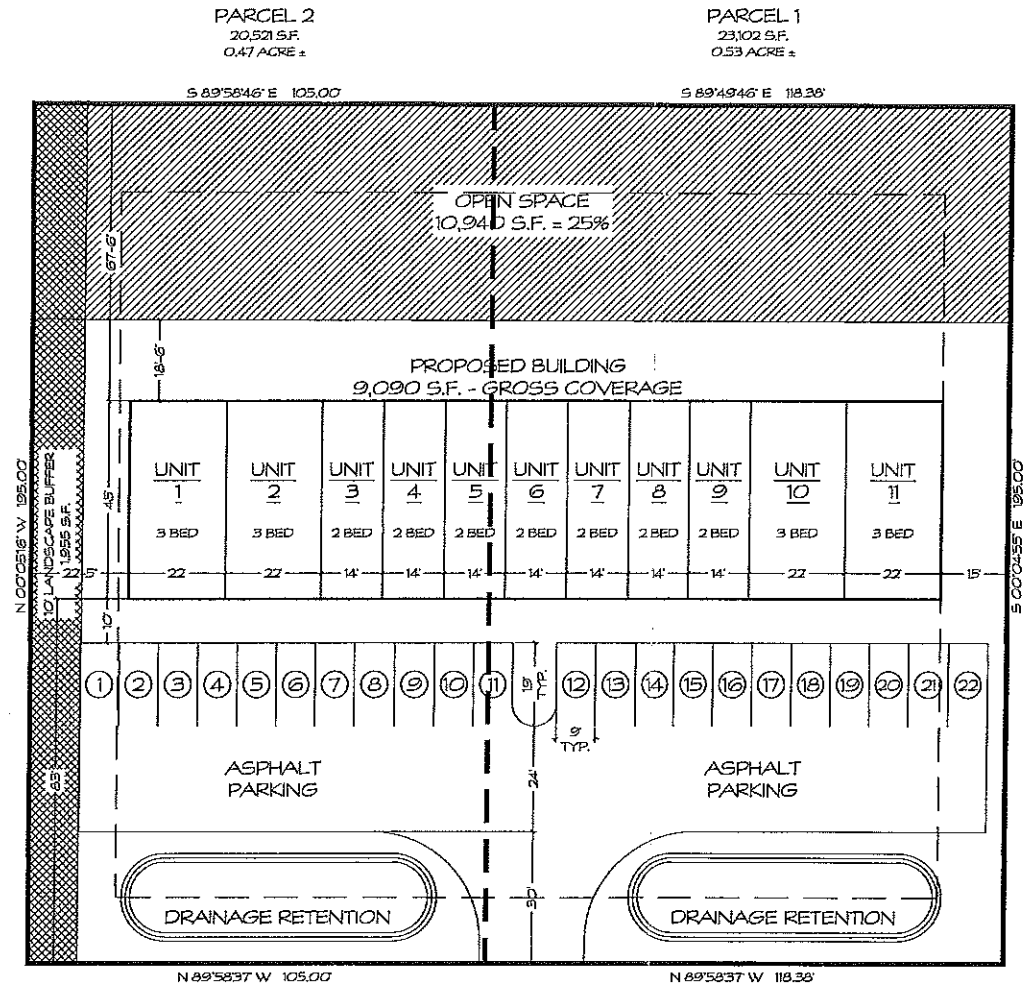

PUD ZONING - 11 UNIT SITE PLAN
TOTAL LAND : 43,623 S.F. - 1.00 ACRES
25% MIN REQUIRED OPEN SPACE : 10,905 S.F. - 0.25 ACRES
OPEN SPACE SHOWN : 10,940 S.F. - 0.25 ACRES
SCALE: N.T.S.

RECEIVED
JUL 27 2017
BY: *me*

JOB NUMBER:	171047
DATE:	05.17.2017
DRAWN:	CG
CHECKED:	RA
REVISION:	
SCALE:	1/4" = 1'-0"
SHEET NO:	T1 OF T1