


User: jordanstringfellow
 W:\P-projects\AIRPORT\Foley\FY21 Grant\FY21 Grant\A\JET A SKETCH.dgn
 Plot Scale: 255m, 1:1000000
 40,000,000, 1:000000
 #192,168,10,25%plot#color#table#shade.ctb
 05-APR-2021 16:18

A.I.P. NO.	PROJECT NO.	SHEET NO.
		1

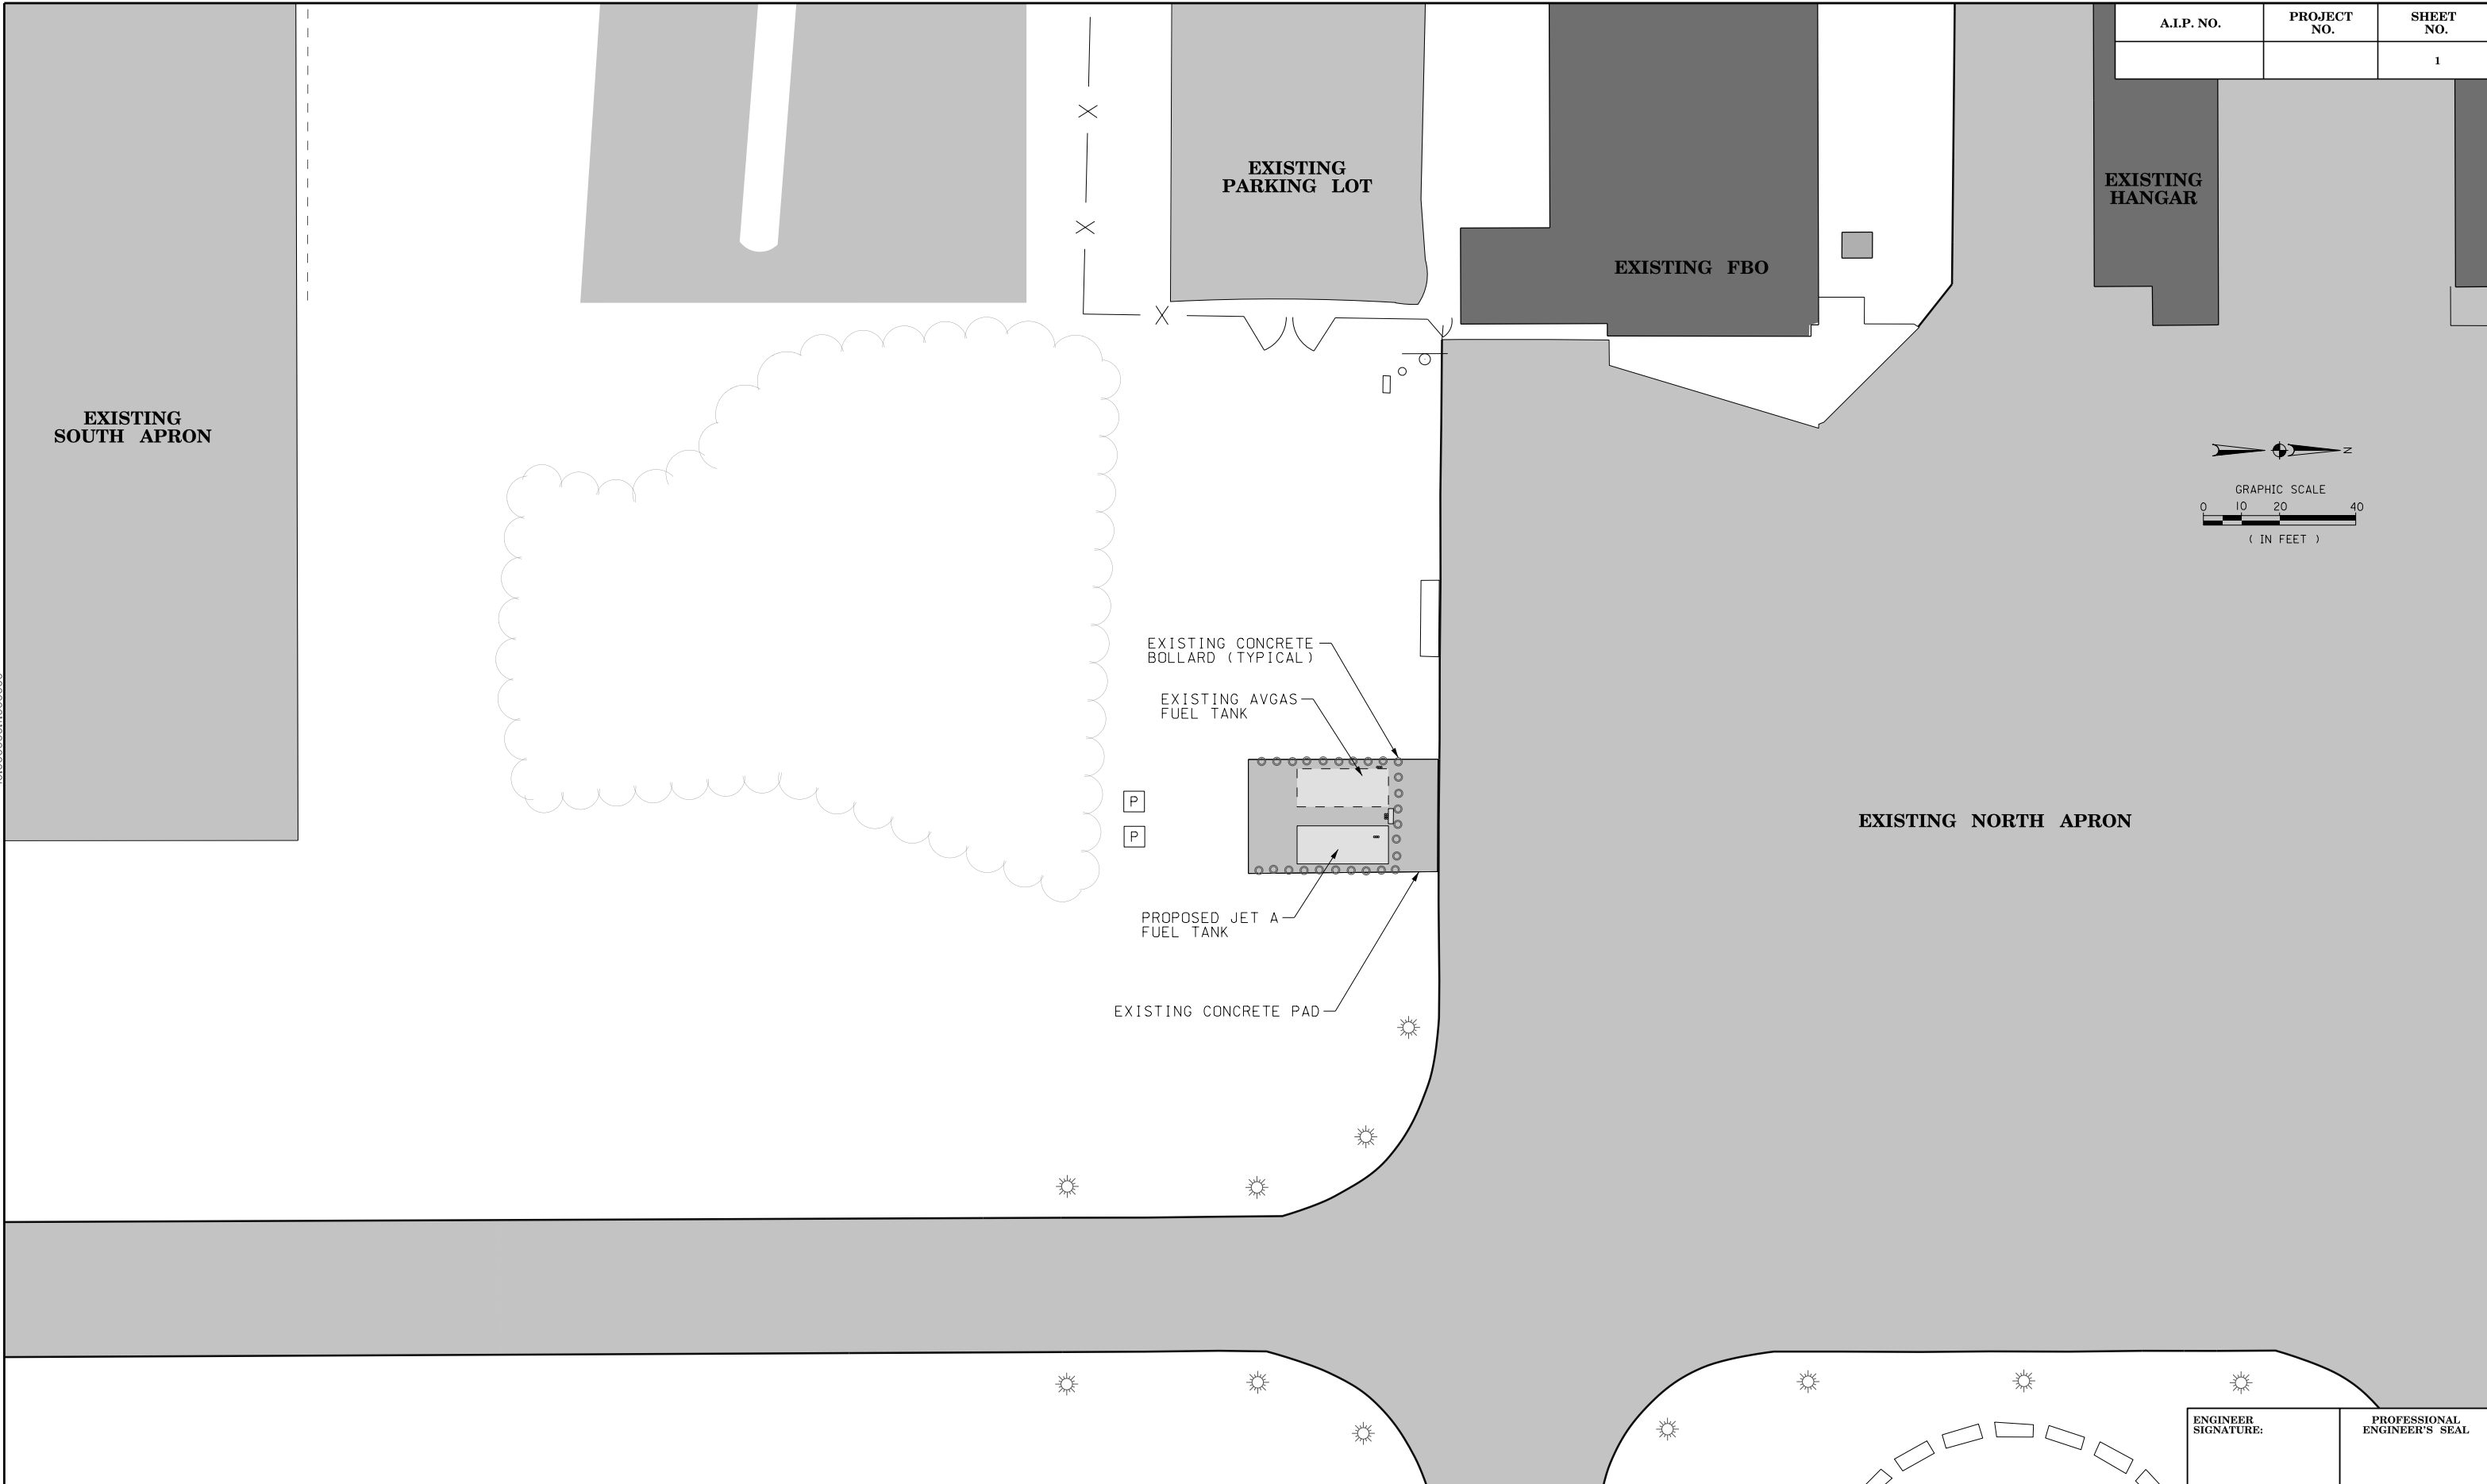

NO.	DATE	DESCRIPTION	BY
REVISIONS			

DESIGNED BY:	SCALE: AS NOTED
DRAWN BY: J.H.S.	SUBMITTAL:
REVIEWED BY:	DATE: 04 /05 /21



FOLEY MUNICIPAL AIRPORT
FOLEY, ALABAMA

CONSTRUCT JET A FUEL SYSTEM	
PROJECT NO.	
SHEET NO.	1

ENGINEER SIGNATURE:

DATE SEALED:

PROFESSIONAL ENGINEER'S SEAL