



LEGEND :


- A AREA A
- B AREA B
- C AREA C

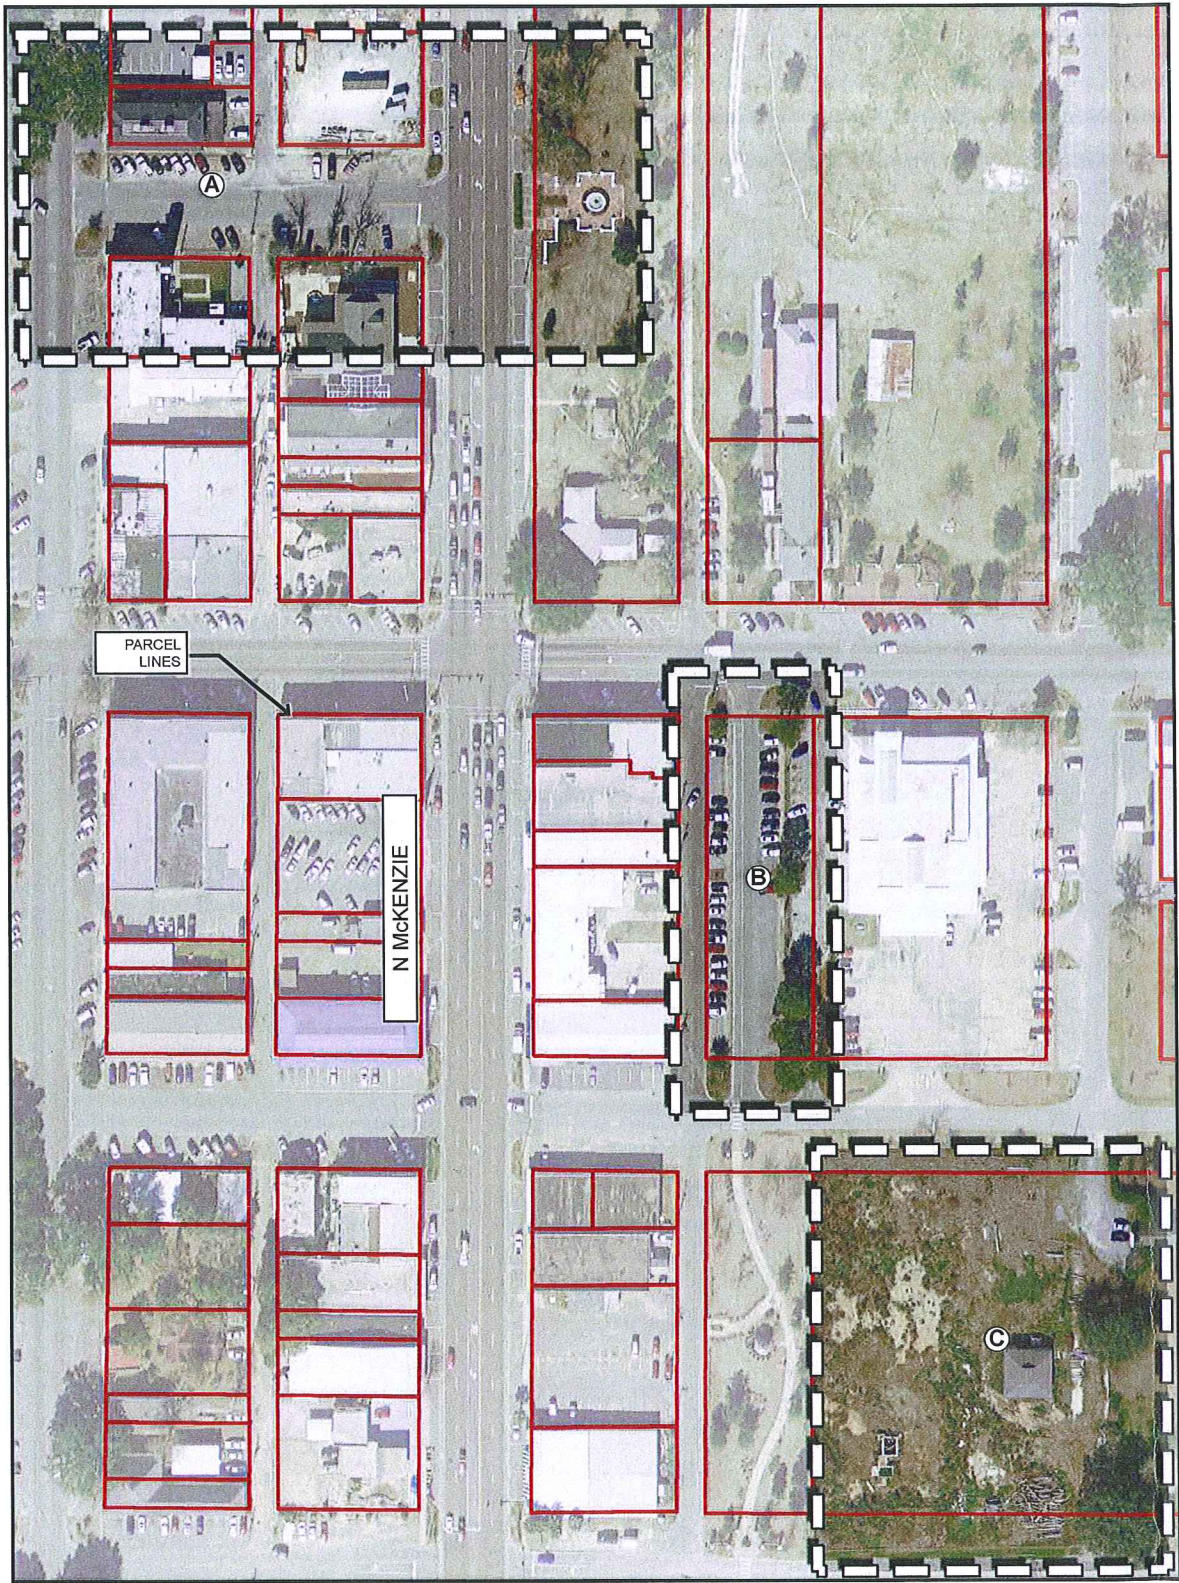


EXISTING KEY PLAN
scale: NTS

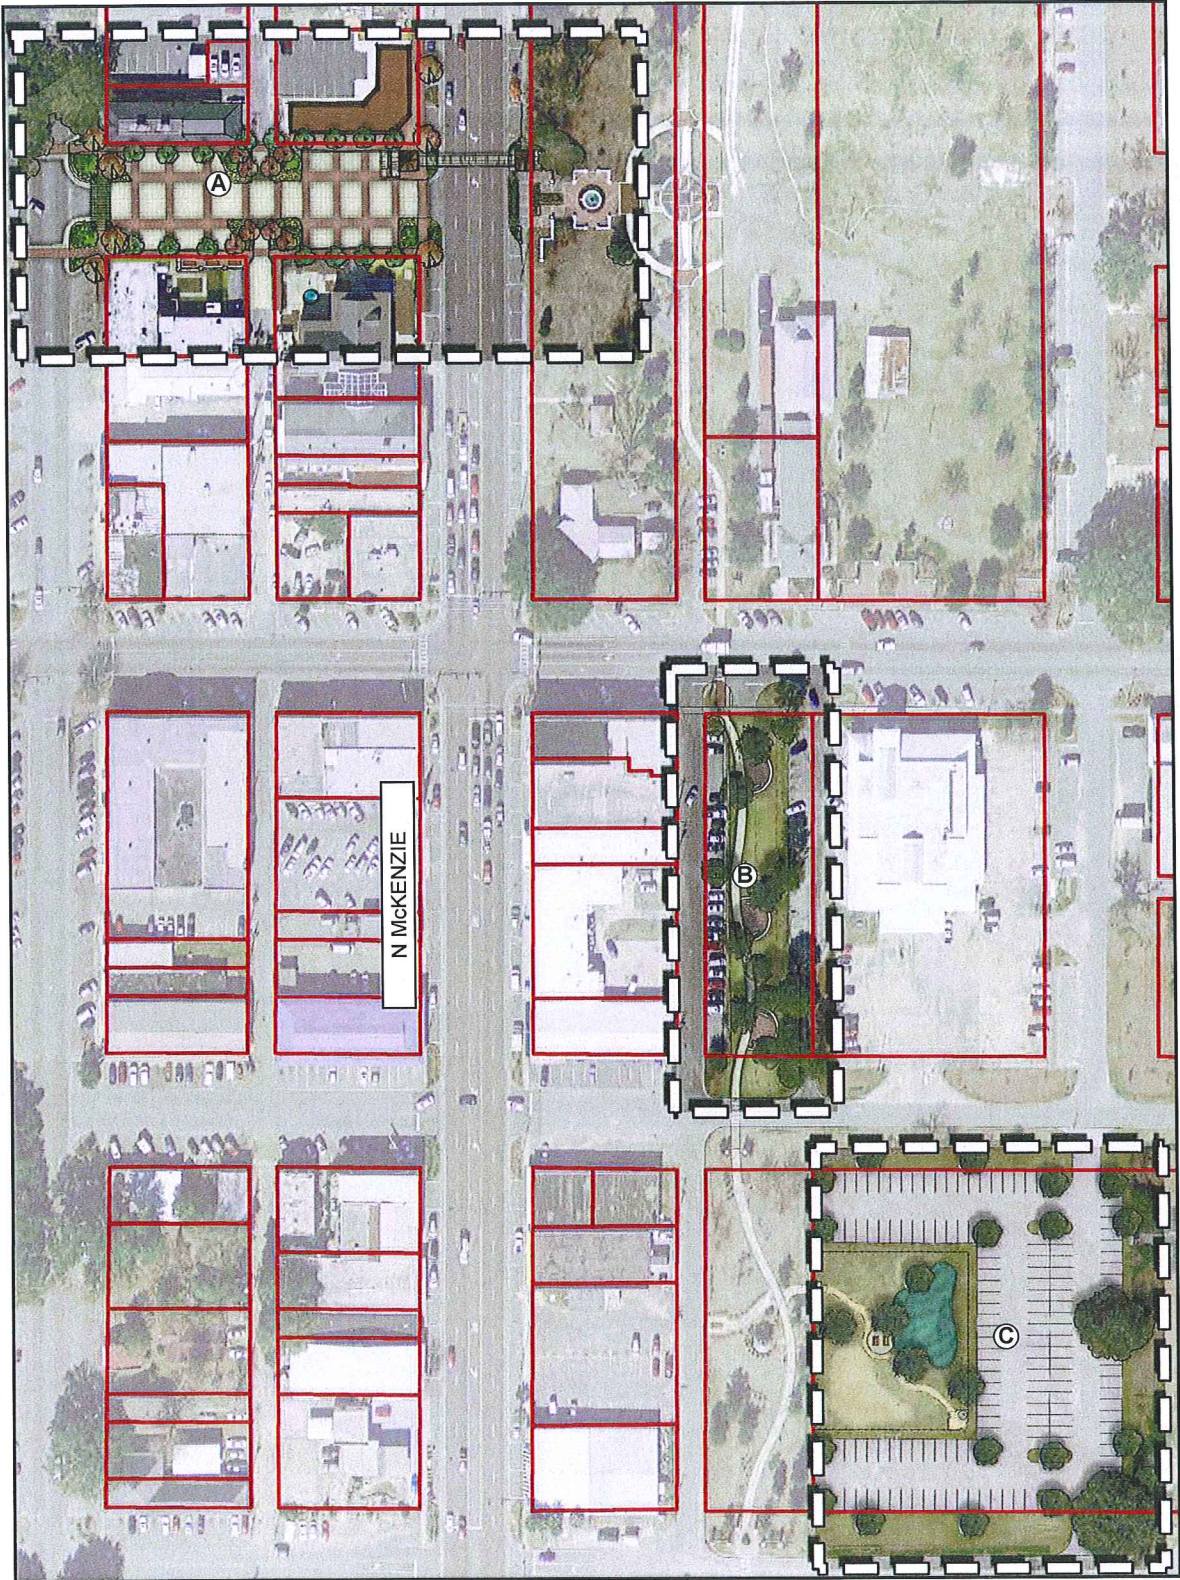

PROPOSED KEY PLAN
scale: NTS

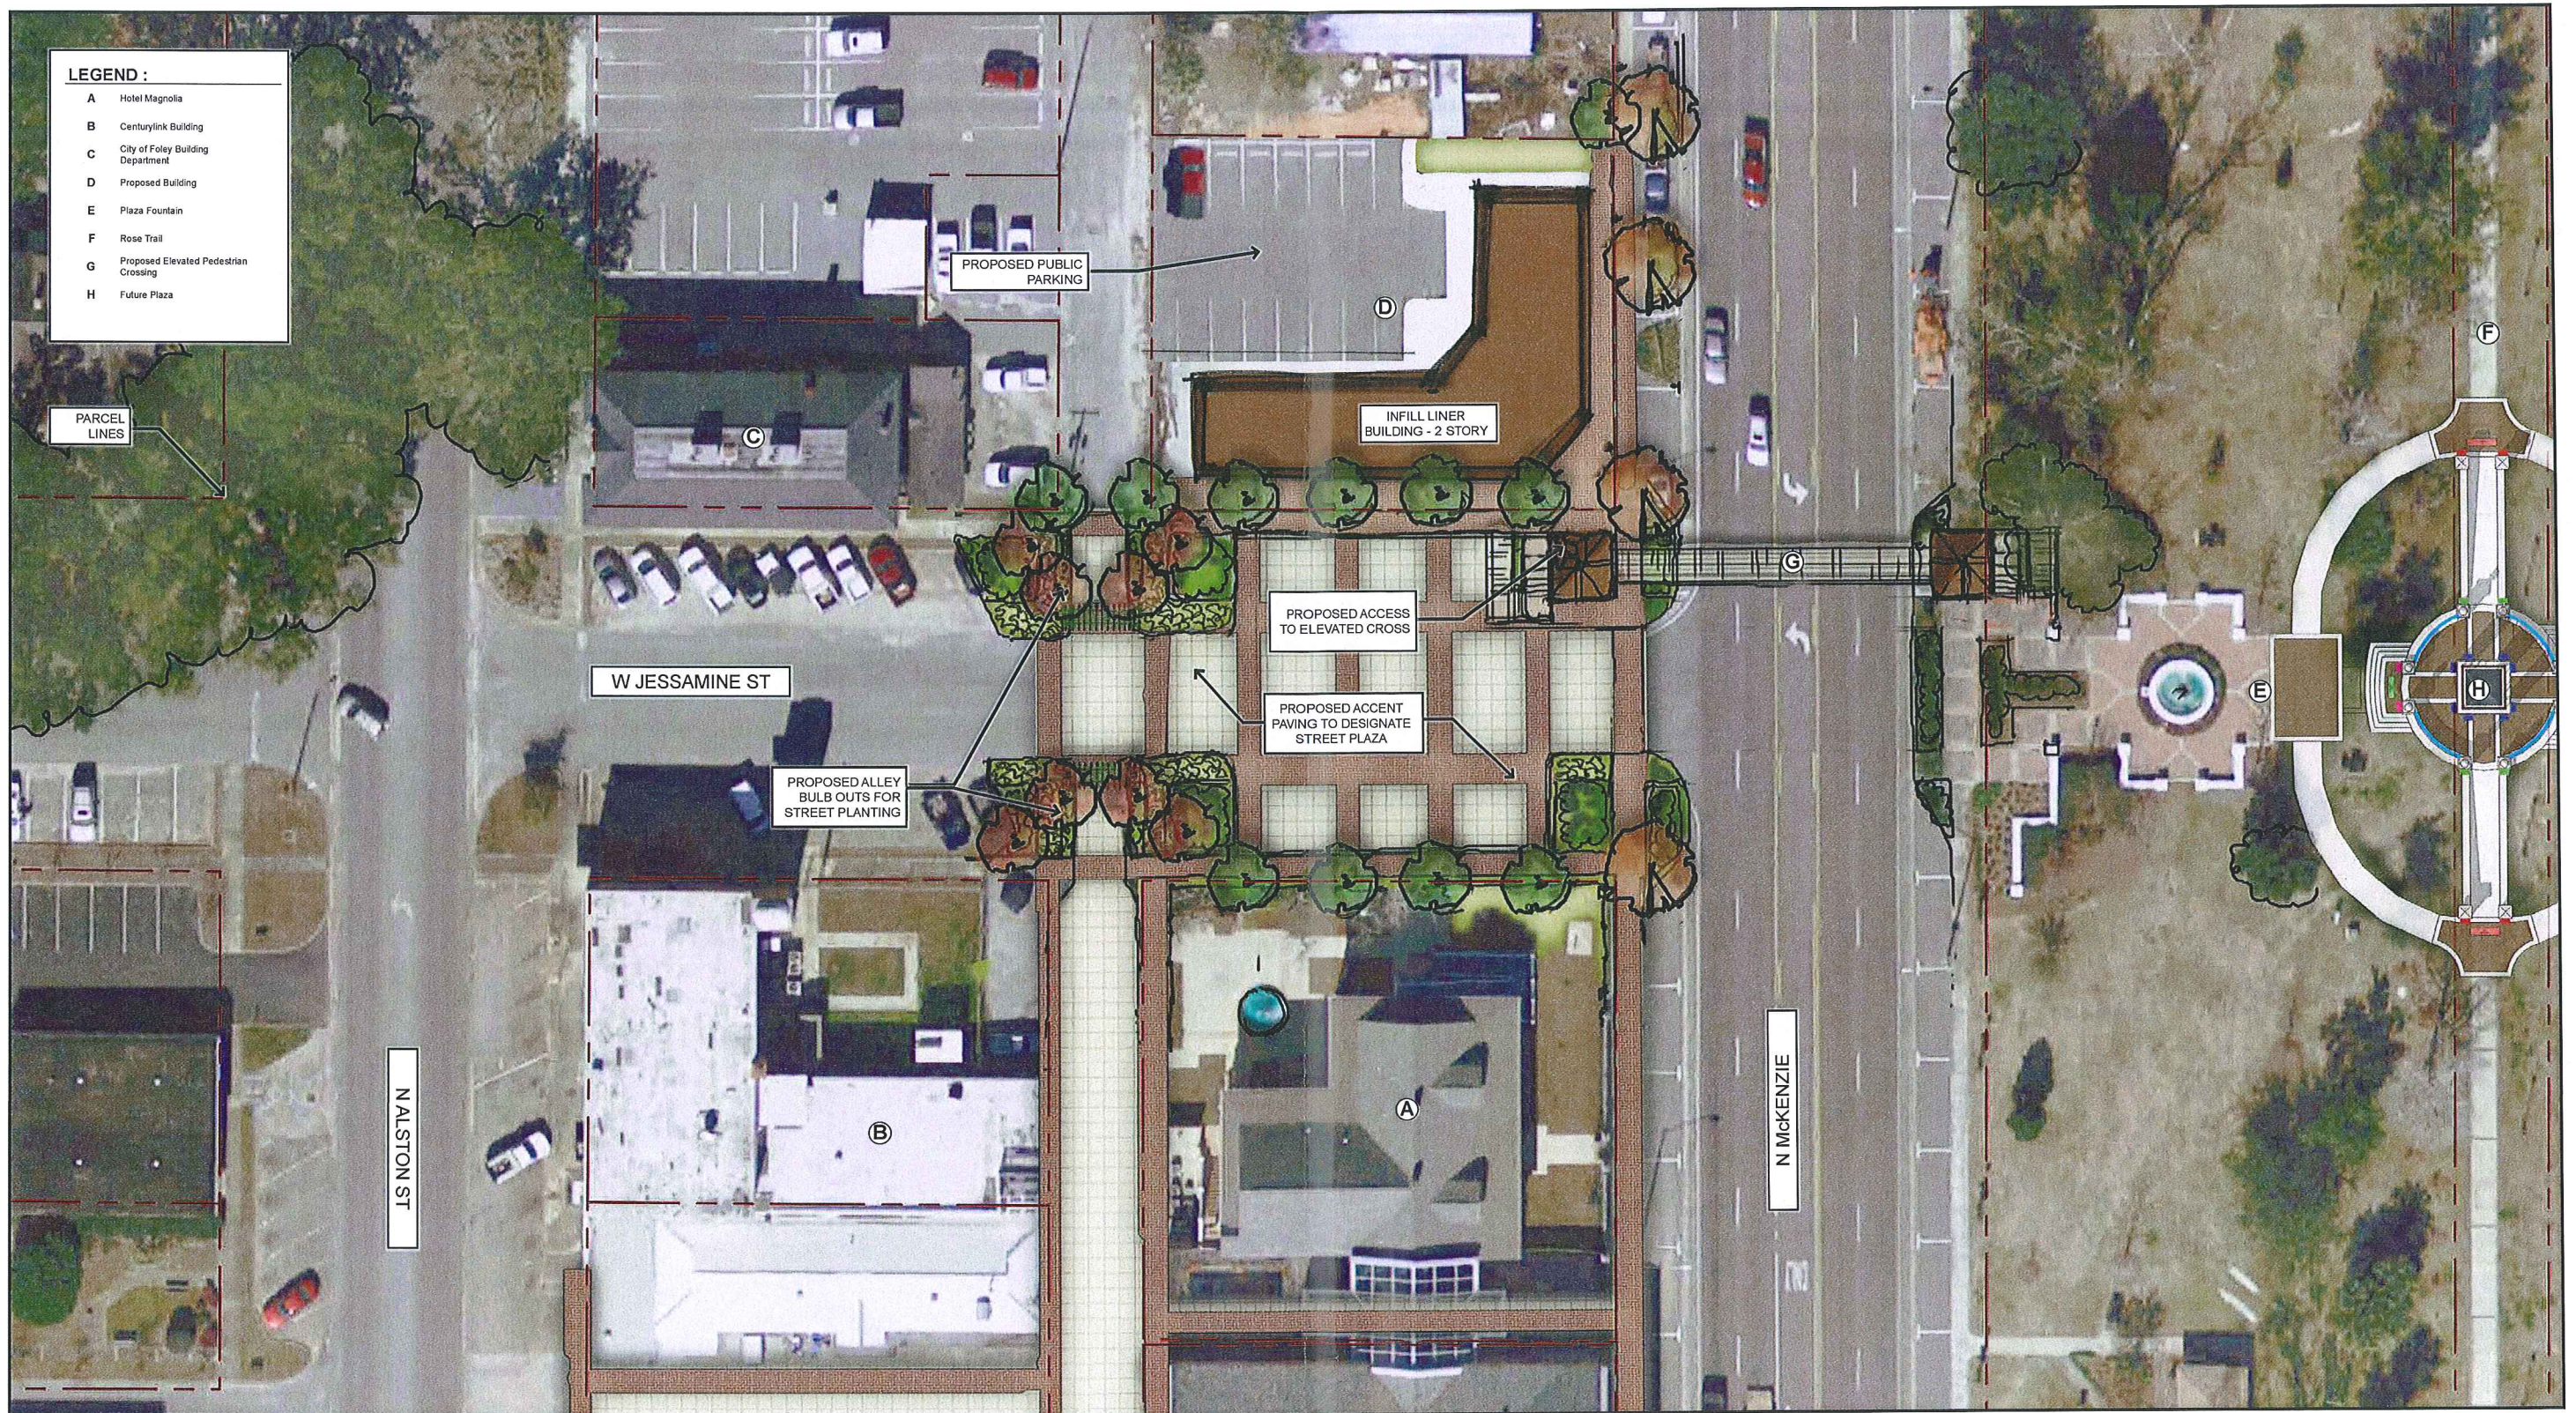



CONCEPT PLAN AREA A
scale: 1"=20'0"

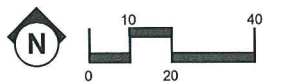



CONCEPT PLAN AREA B
scale: 1"=20'0"

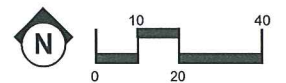

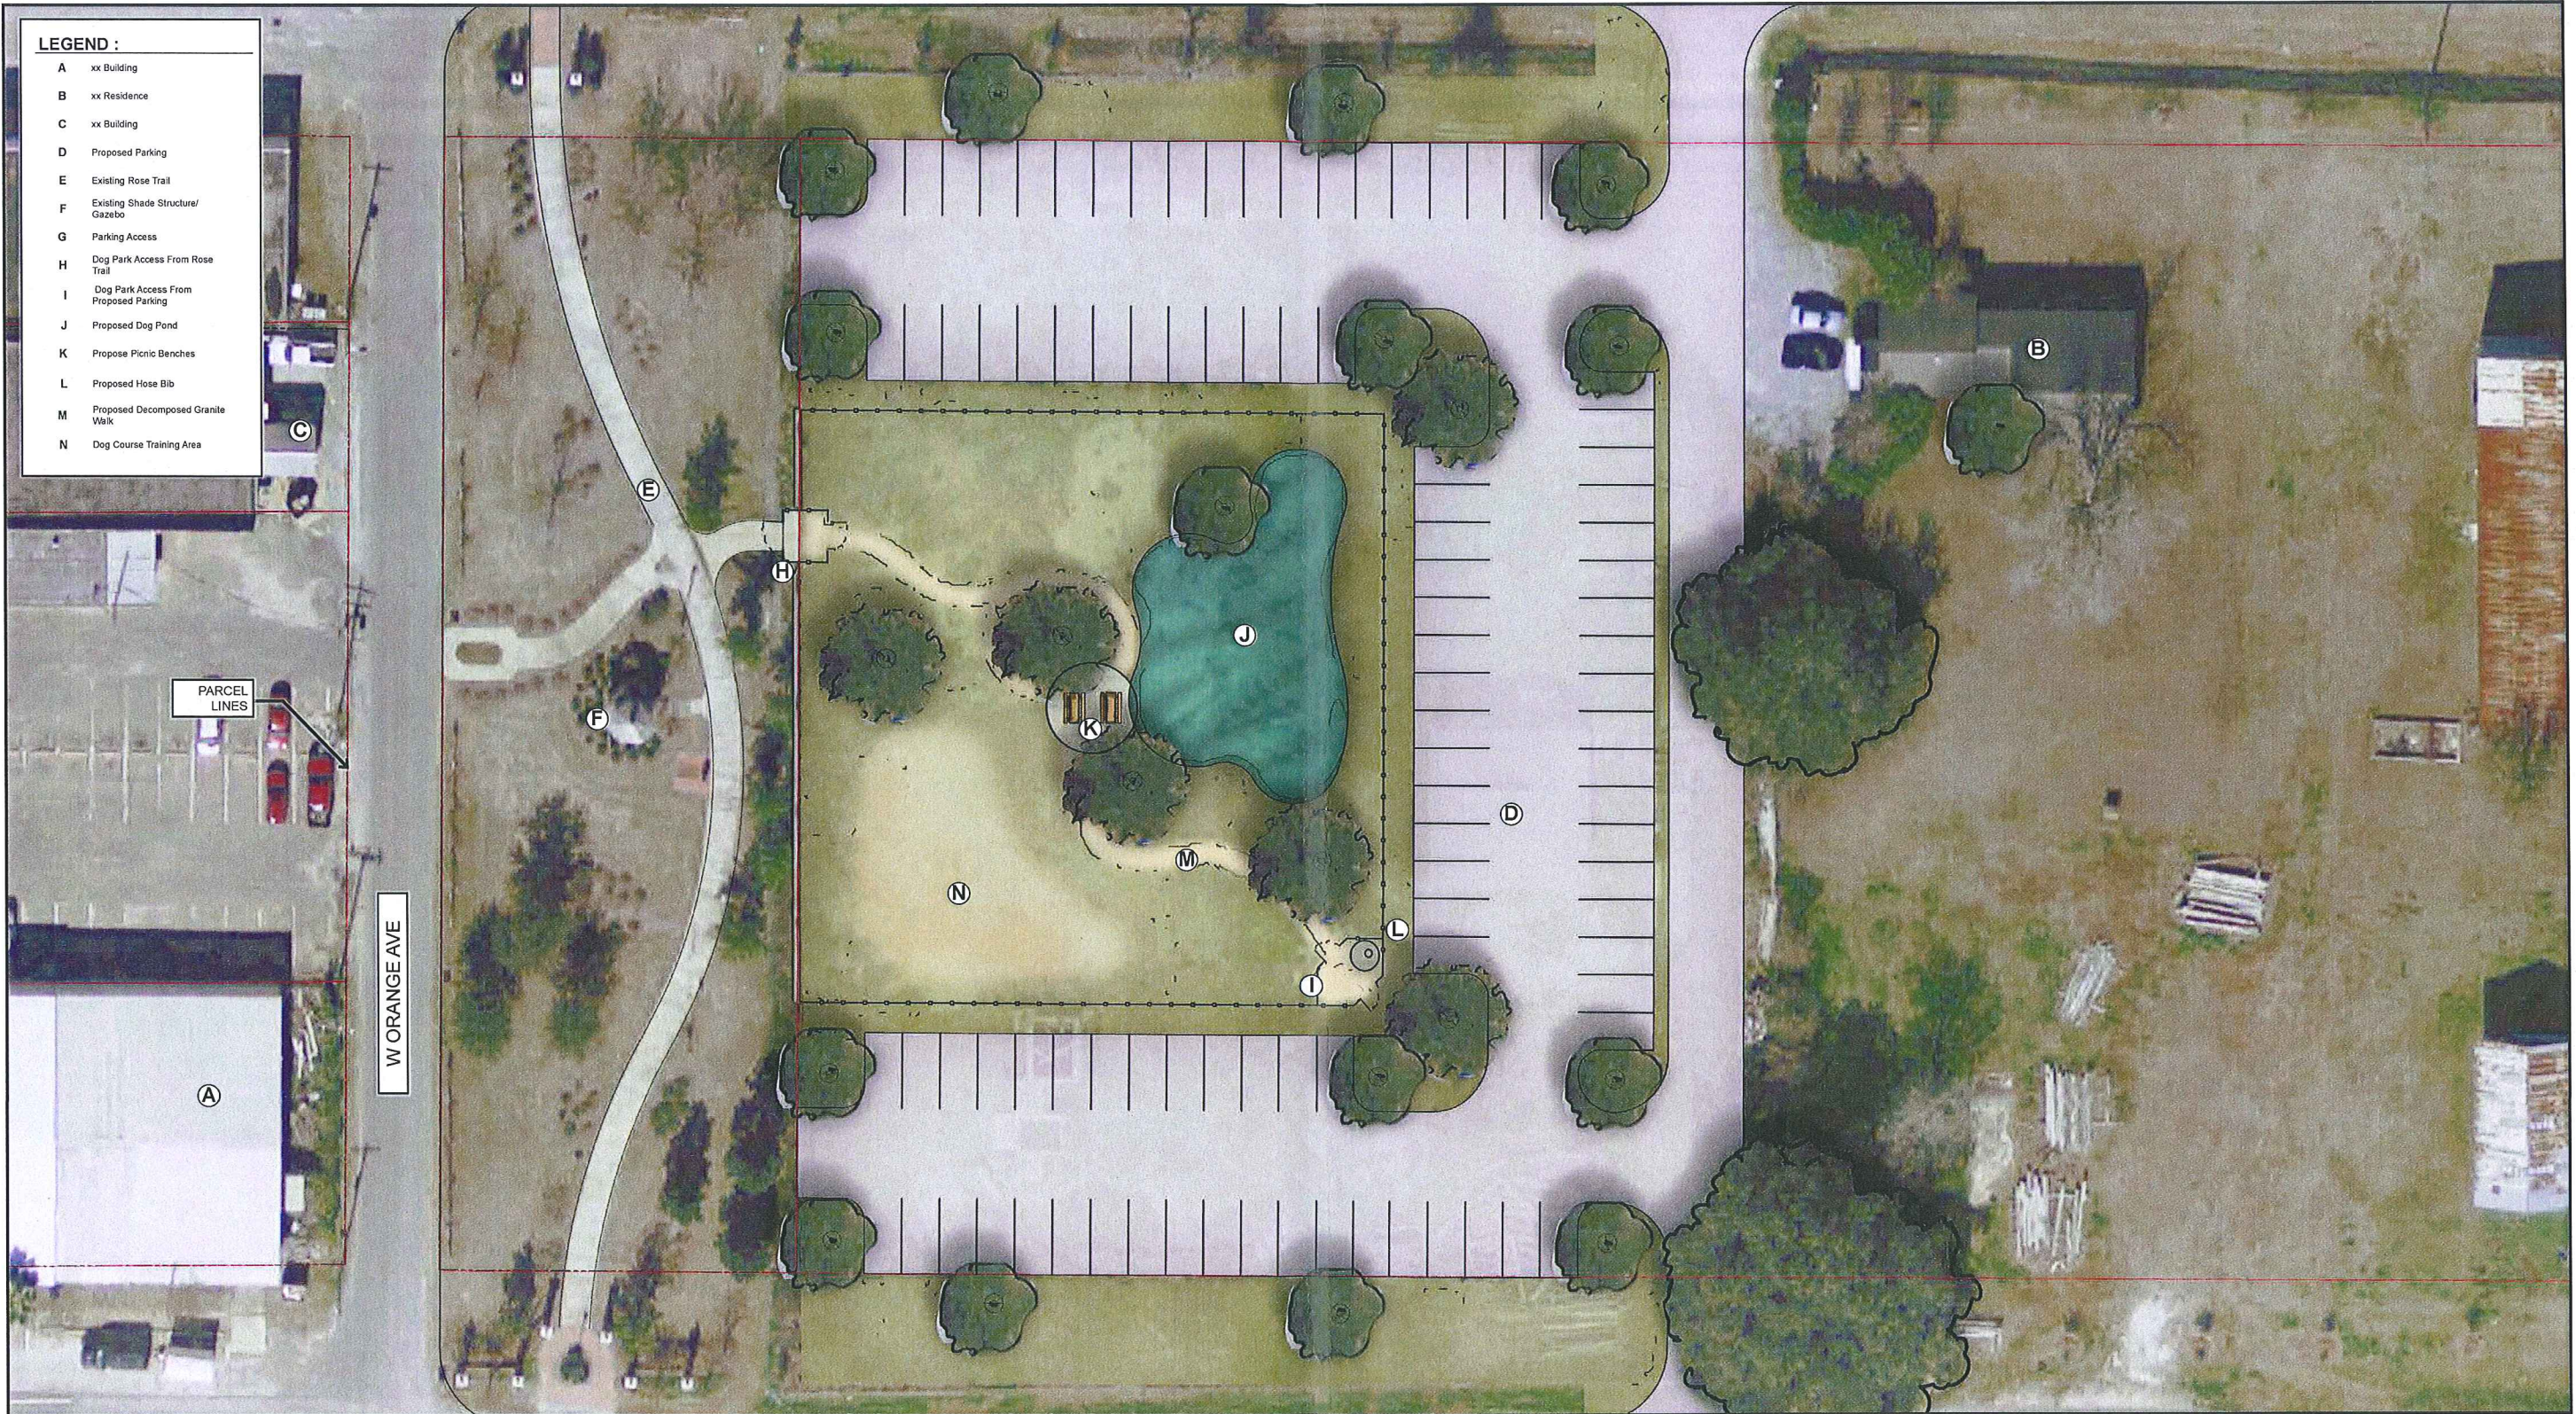

- LEGEND :**
- A xx Building
 - B xx Residence
 - C xx Building
 - D Proposed Parking
 - E Existing Rose Trail
 - F Existing Shade Structure/ Gazebo
 - G Parking Access
 - H Dog Park Access From Rose Trail
 - I Dog Park Access From Proposed Parking
 - J Proposed Dog Pond
 - K Propose Picnic Benches
 - L Proposed Hose Bib
 - M Proposed Decomposed Granite Walk
 - N Dog Course Training Area

CONCEPT PLAN AREA C
scale: 1"=20'0"

