


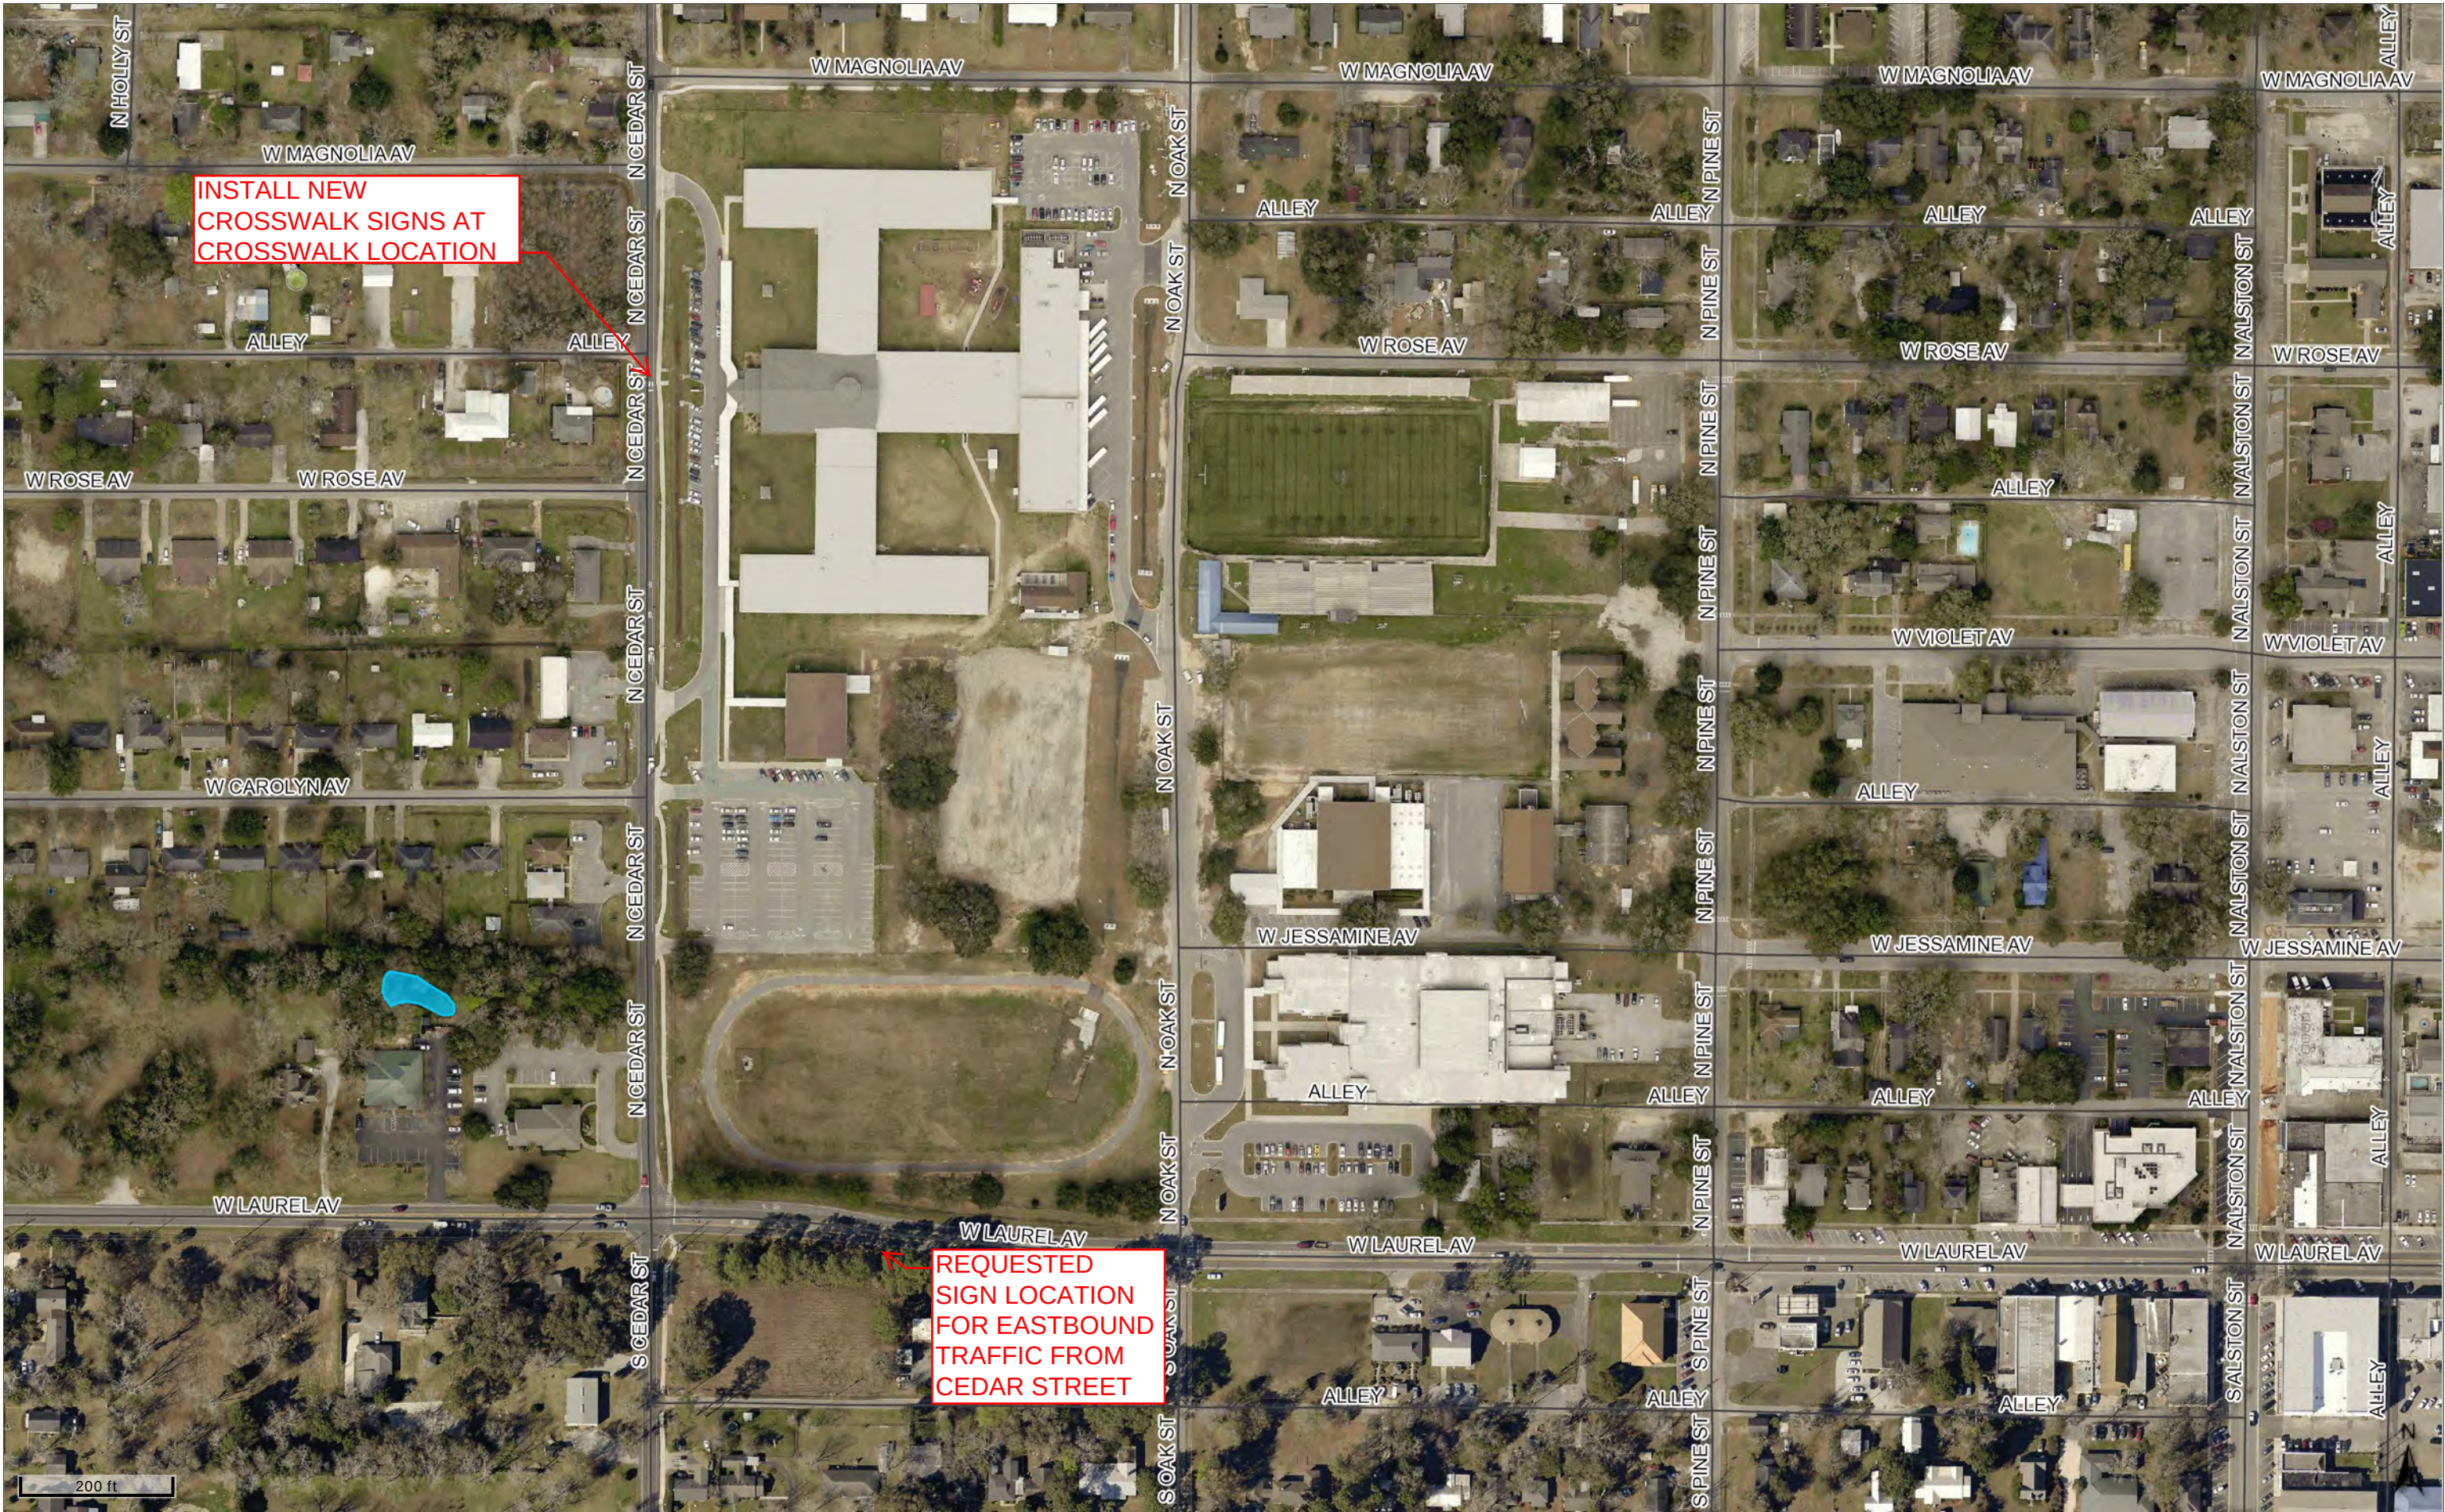

INSTALL NEW
CROSSWALK SIGNS AT
CROSSWALK LOCATION

REQUESTED
SIGN LOCATION
FOR EASTBOUND
TRAFFIC FROM
CEDAR STREET

200 ft