

West Peachtree Avenue Stormwater Drainage Pipe Repairs

OPENED
5-20-13
10:55 AM
WAS

The City of Foley is accepting proposals for repairs to the existing sixty (60") inch underground stormwater pipe on West Peachtree Avenue. A Building, Construction and/or Land Disturbance permit will not be required. It will be the decision of the Foley City Council to award or not award the work.

General Requirements

All public works bidders must file with their bids either a cashier's check drawn on an Alabama bank or a bid bond executed by a surety company duly authorized and qualified to make bonds in the State of Alabama and made payable to the City of Foley in the amount of five (5%) percent of the Contractor's bid, and shall have a State of Alabama General Contractors License current and issued for excavation and utility work. If awarded the bid and prior to beginning work, the Contractor is required to have a current City of Foley Business License, furnish a Certificate of General Liability Insurance and Workers Compensation Insurance, proof of Automobile General Liability Insurance, and Affidavit of E-Verify compliance per the Alabama Immigration Act. A performance bond must be executed upon award of the bid with a penalty equal to one hundred (100%) percent of the amount of the contract price. If the Contractor's bid award amount is \$50,000.00 or greater, a background check will be performed per City of Foley Ordinance No. 1029-08, General Conditions, Section 1.14.

Scope of Work

1. The Contractor shall provide all labor, supervision, equipment and materials required for this project.
2. All work shall be scheduled with the Engineering Department. Closing of both lanes of West Peachtree Avenue shall not be allowed. Single lane closing with a flagman is permitted.
3. The Contractor shall be responsible for traffic control manpower and equipment required per ALDOT requirements, such as barricades, traffic cones or barrels.
4. The Contractor is responsible for underground utility locates.
5. The Contractor is responsible for making field measurements to determine material and scope of repair work. The drawing is not to scale and is not to be used to estimate repair work.
6. The Contractor is responsible for stabilizing side slopes of excavation. Any shoring required for the repair shall be the responsibility of the Contractor. The Contractor shall be responsible for protecting all utilities. This includes, but is not limited to, water main, sewer lines, telephone lines, etc. The Contractor shall be responsible for repairs to any utilities damaged during the project work.
7. The Contractor shall not leave any excavation open overnight. The Contractor shall provide barricading at a safe distance around the excavation, if the excavated area is to be left open overnight. This may be constructed of visibly and properly marked lumber or steel cable. Barricade is to be constructed such that it will withstand two hundred (200 lbs) pounds of lateral force.

8. The Contractor is to schedule an inspection with the City Engineer once the stormwater drainage pipe is repaired, prior to beginning backfill of excavation.
9. Any testing will be done at the City's expense and discretion. Payment will not be made for inferior materials or workmanship not meeting the City's standards. It will be at the expense of the Contractor to remove and replace any material which does not meet the requirements stated on the drawings and scope.
10. Contractor is responsible for suitable backfill material, for grading excavated areas, and seeding and mulching of bare areas within the project work area. Grading work shall include reshaping drainage swales as required for the area to drain to existing stormwater inlets.
11. There are thirty (30) calendar days allotted for the completion of this project once the Notice to Proceed is issued. Liquidated damages of \$300.00 per day will be assessed once time allotted for this project has expired. Payment of services rendered will not be made for work done without the City Engineer's approval.

Project Drawing

<u>Drawing No.</u>	<u>Drawing Title</u>
SK-1	Plan and Section

Summary of Quantity

The following unit price shall include all labor, materials, equipment removal, overhead, profit, insurance, etc., to cover the finished work of the several kinds called for. Bidder understands that the Owner reserves the right to reject any and all bids. The Bidder understands that he must submit this document with the bid.

Lump Sum Price for repair of 60" stormwater CMP
for two (2) locations along West Peachtree Avenue:

\$ 34,752.00 *

* No utility relocations included in this price

Company Name: R & S Paving & Grading, Inc


Alabama State General Contractors License No.: 21328

Address: P.O. Box 1264, Foley, AL 36536

Company Representative: Kevin McGee

Title: Field Operations Manager

Signature: Kevin McGee

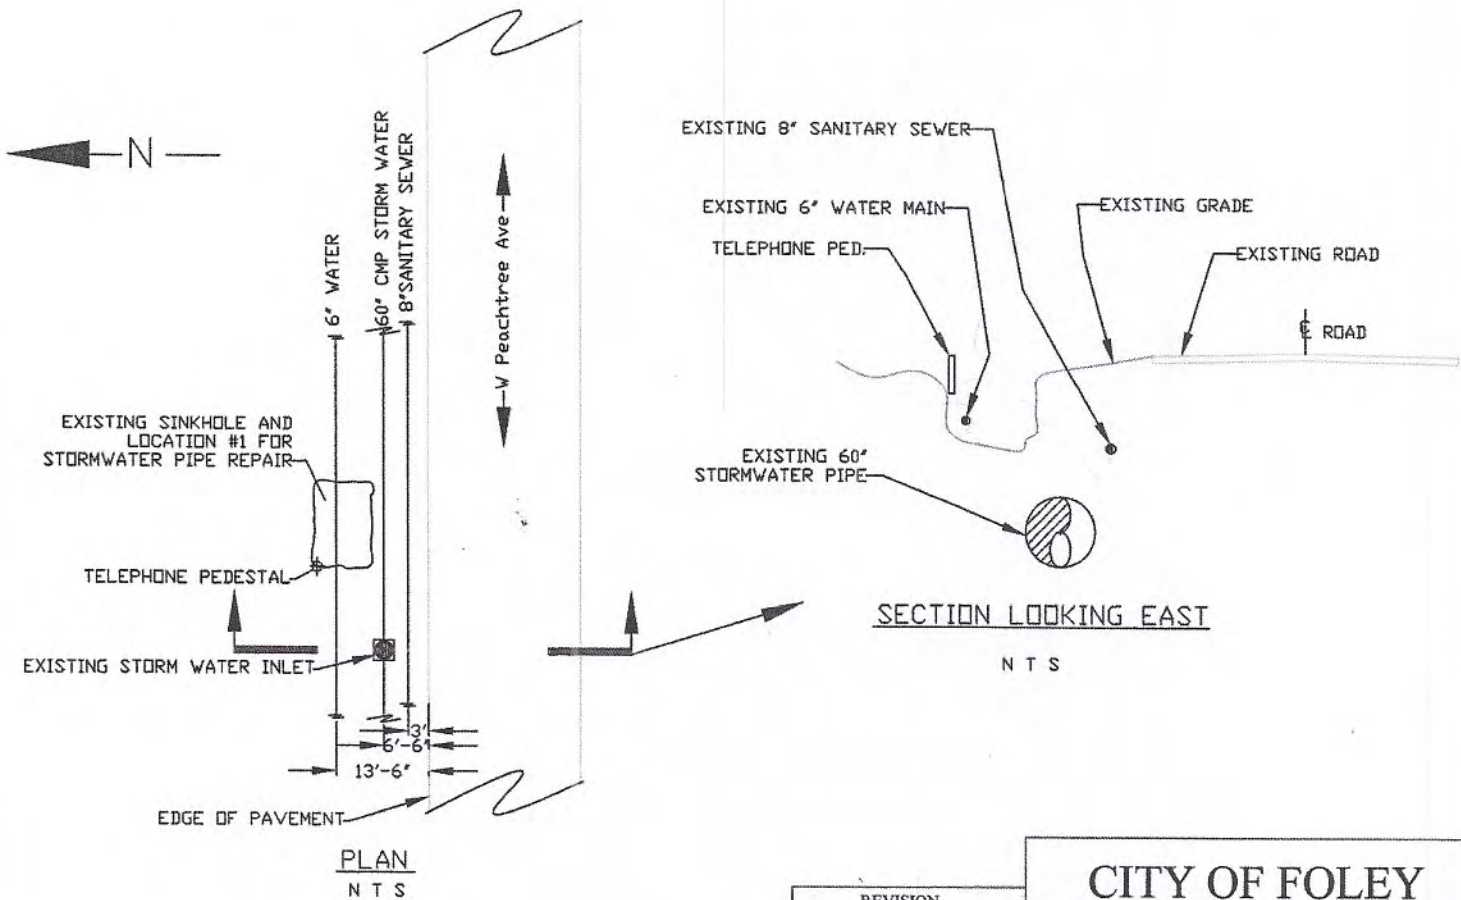

REVISION			CITY OF FOLEY		
NO.	DATE	DESCRIPTION	STORMWATER PIPE REPAIRS		
			WEST PEACHTREE AVENUE		
			PLAN & SECTION		
			DATE:	BY:	
			2/18/2013	RK	SK-1