STATE OF ALABAMA

Department of Conservation & Natural Resources

Engineering Section

Bob Riley, Governor
M. Barnett Lawley, Commissioner


Elevated Platform for Foley Community Archery Park


BALDWIN COUNTY, ALABAMA


Director of Wildlife and Freshwater Fisheries Chuck Sykes

> Chief of Engineering Section Terry N. Boyd, PE, PLS

Hunter Education Manager Marisa Futral

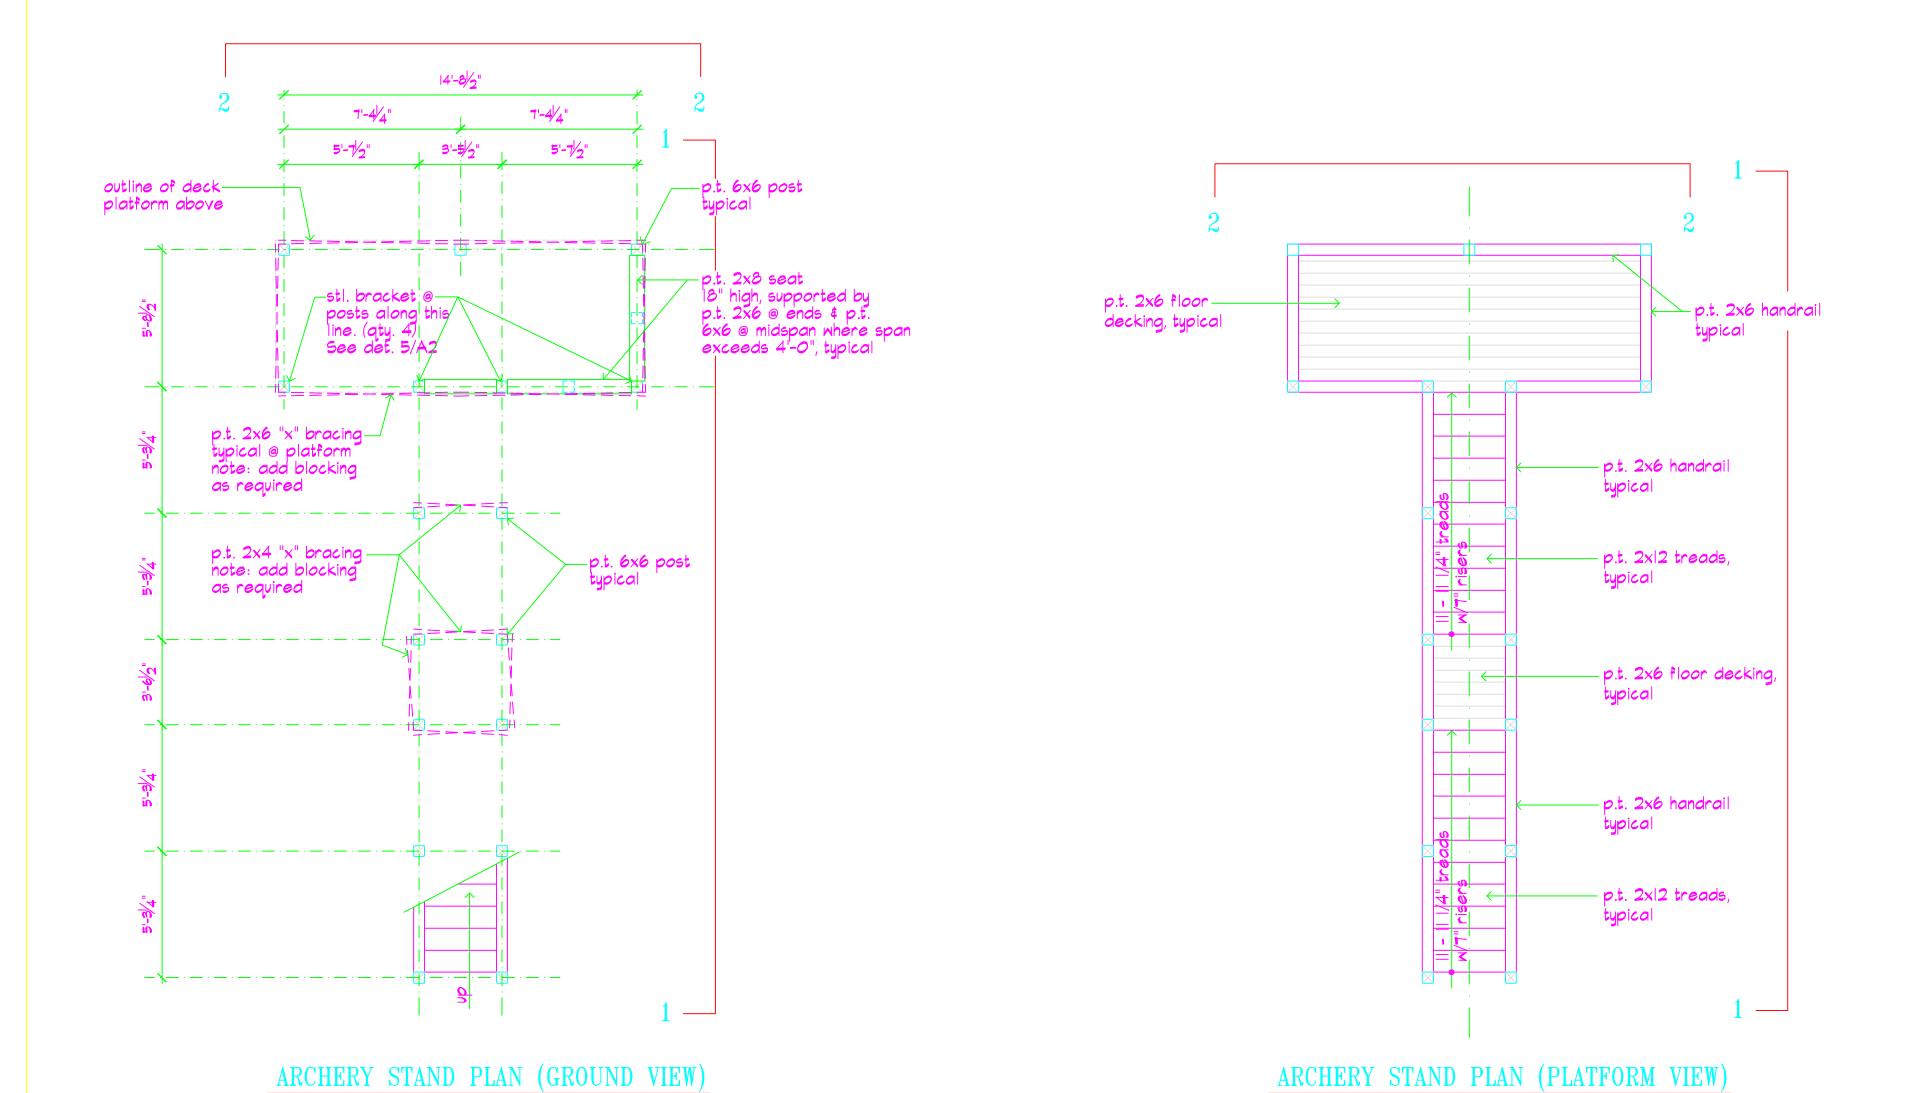

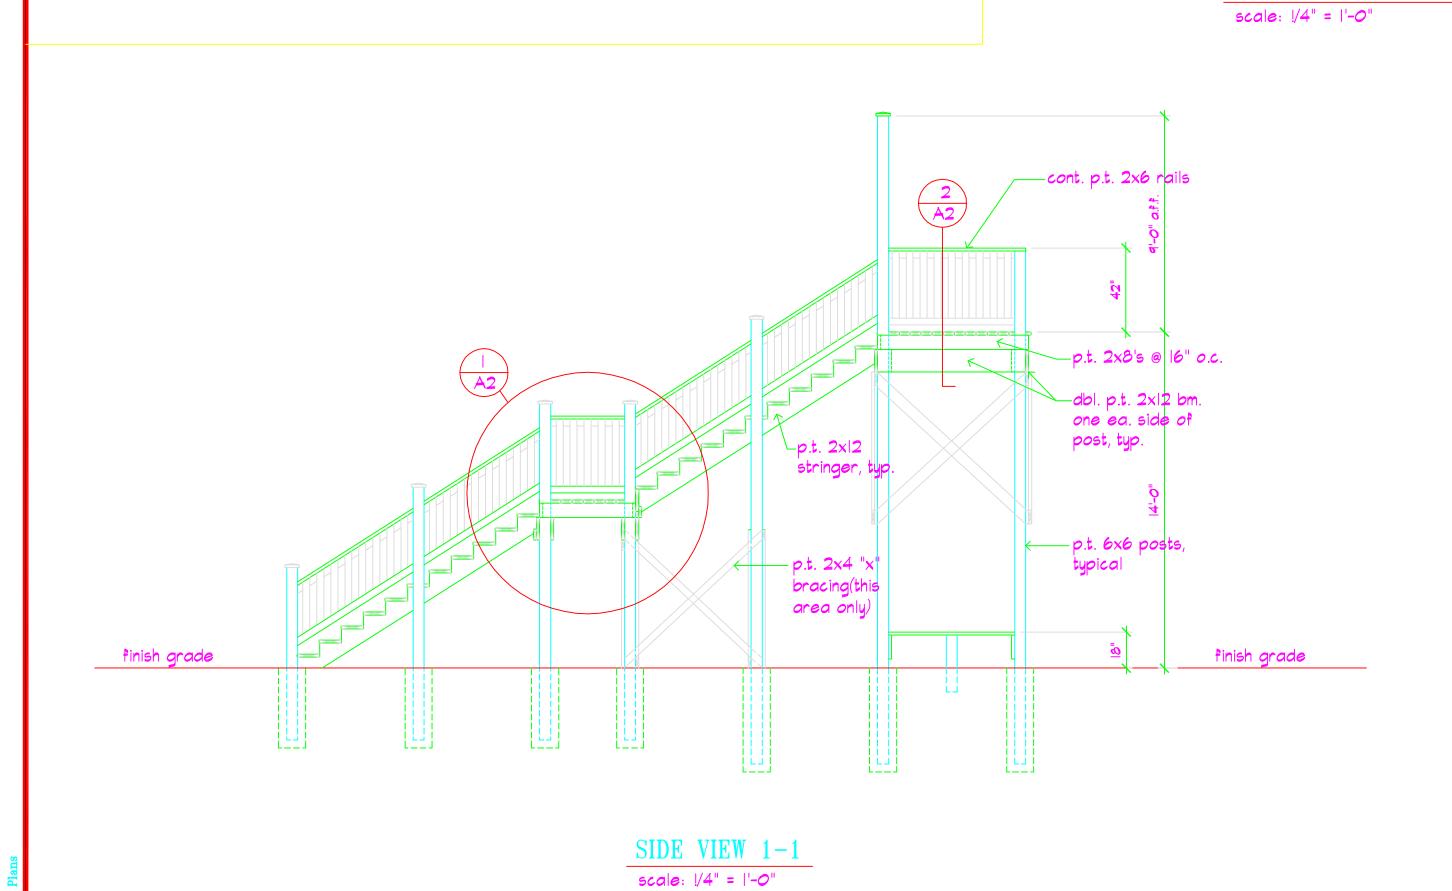

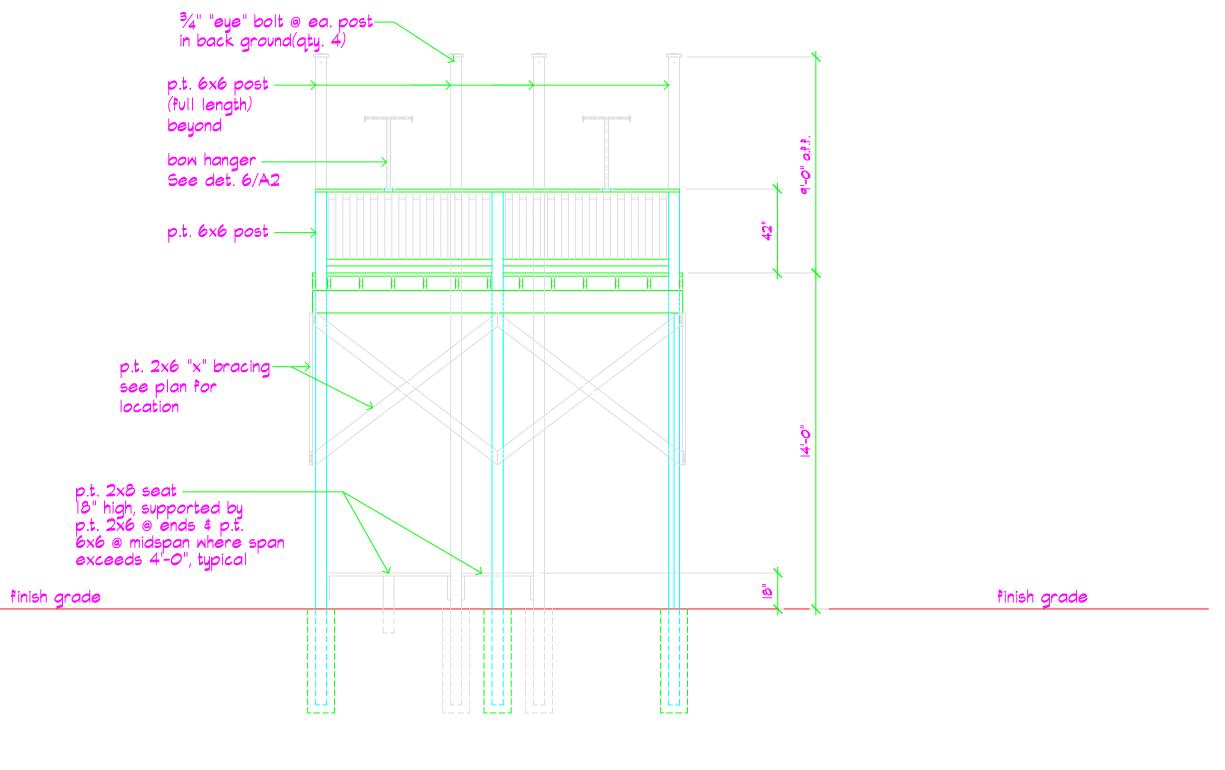

scale: !/4" = 1'-0"

ELEVATION 2-2

scale: !/4" = 1'-0"

S A B A M A B

BAMA DEPARTMENT
NATURAL RESOUR
NEERING SECTION

Community Archery Park

Elevated
Suoisian

Foley

Fole

DESIGNED BY:

J. Thomas

DRAWN BY:

CHECKED BY:

T. Boyd

DATE:

June 1, 2014

PROJECT NO.:

5-WFF-4

A1