
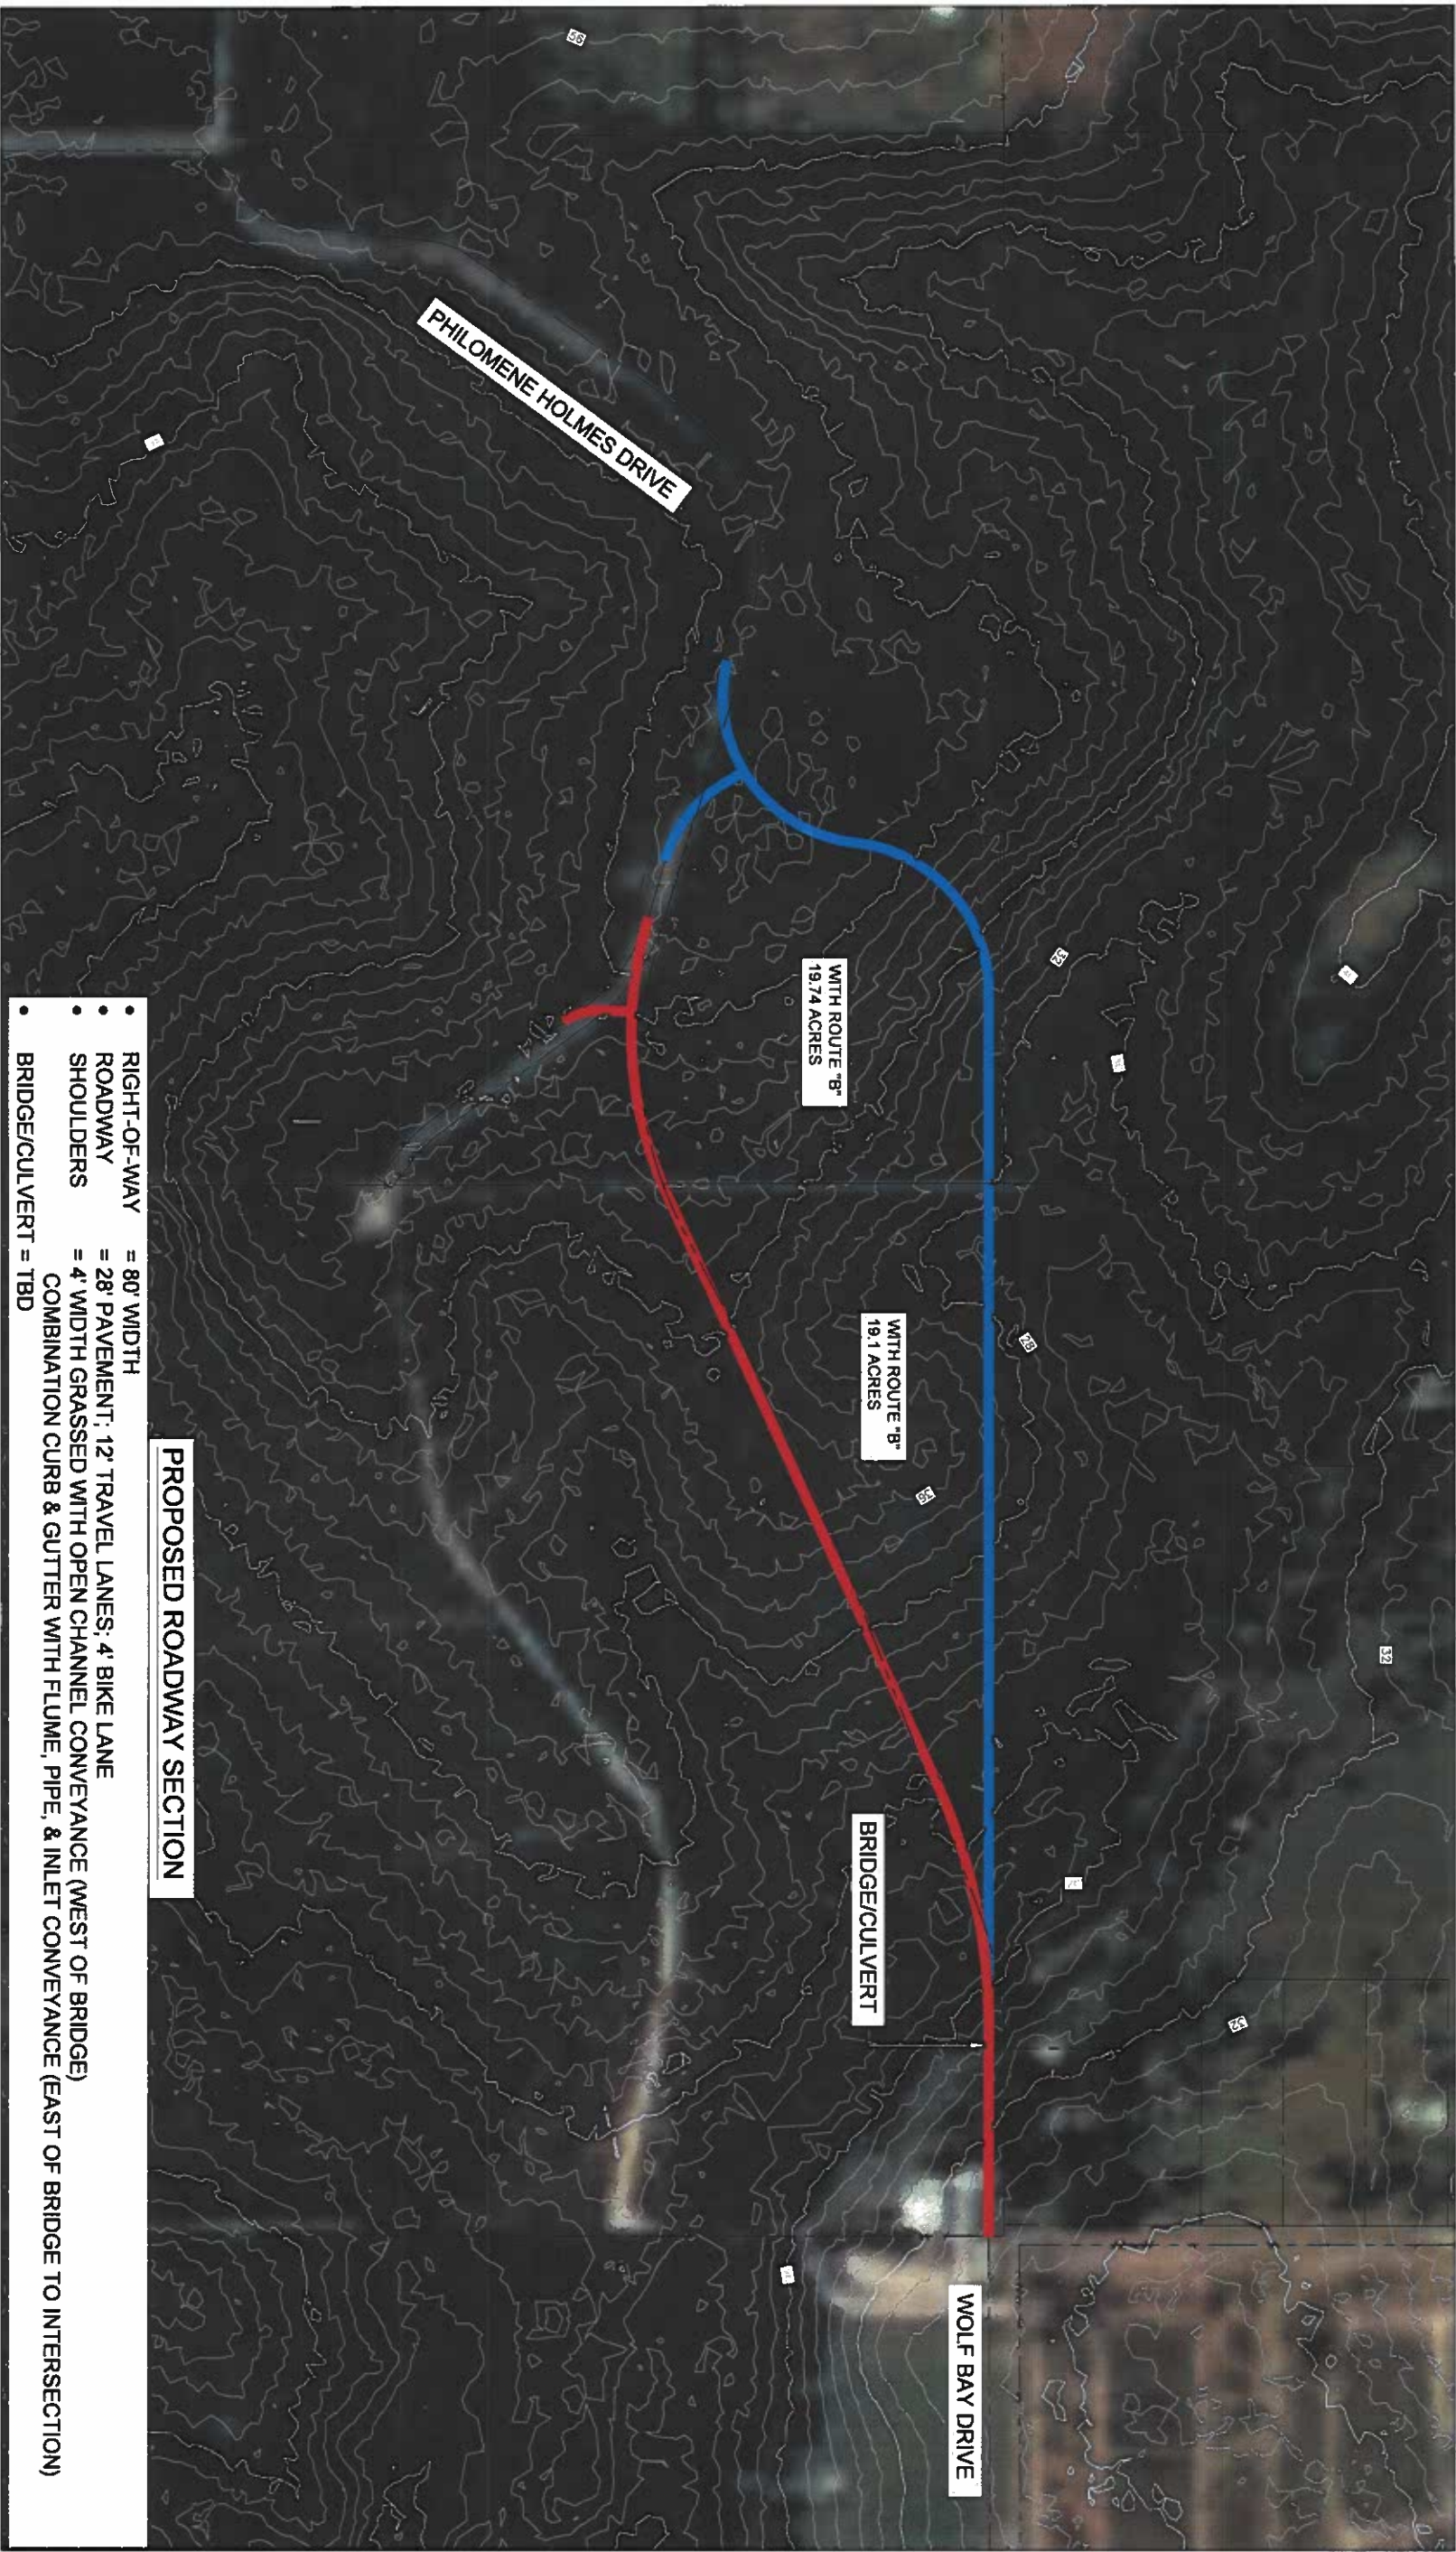


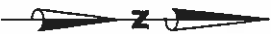

PROPOSED ROADWAY SECTION

- RIGHT-OF-WAY = 80' WIDTH
- ROADWAY = 28' PAVEMENT; 12' TRAVEL LANES; 4' BIKE LANE
- SHOULDERS = 4' WIDTH GRASSED WITH OPEN CHANNEL CONVEYANCE (WEST OF BRIDGE)
COMBINATION CURB & GUTTER WITH FLUME, PIPE, & INLET CONVEYANCE (EAST OF BRIDGE TO INTERSECTION)
- BRIDGE/CULVERT = TBD

ROUTE "A" (4,702 L.F.)

ROUTE "B" (3,740 L.F.)