

FORM STD-4436 REV. 08-02-00

Name of Drawing Details

New Target Frames for FOLEY COMMUNITY ARCHERY PARK

Foley, Alabama

5-WFF-443

ALABAMA DEPARTMENT OF CONSERVATION & NATURAL RESOURCES
Wildlife & Freshwater Fisheries Division

Robert Bentley – Governor

N. Gunter Guy, Jr. – DCNR Commissioner
Chuck Sykes – Alabama Wildlife & Freshwater Fisheries Director

Terry N. Boyd, P.E. – Chief of Engineering
Jeffery C. Thomas – Designer/Inspector


Location Map

Index of Drawings


A1	TITLE SHEET / DETAILS & ELEVATIONS	

Drawing Notes


- Wood**
1. All exposed wood shall be pressure treated with clear sealant.
2. All wood should be connected with screws or bolts. All connection bolts & nuts to be galvanized.
- Roof**
1. Roofing shall match existing roof panels in profile and color.

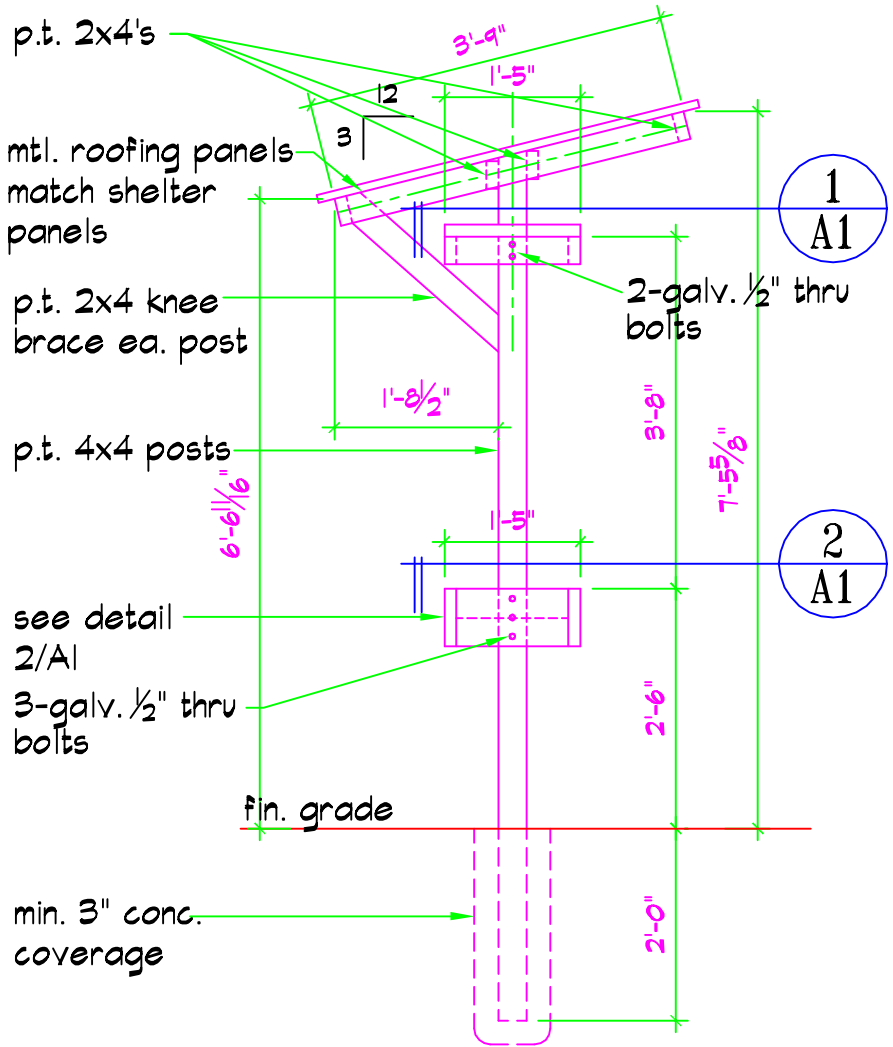

SIDE VIEW

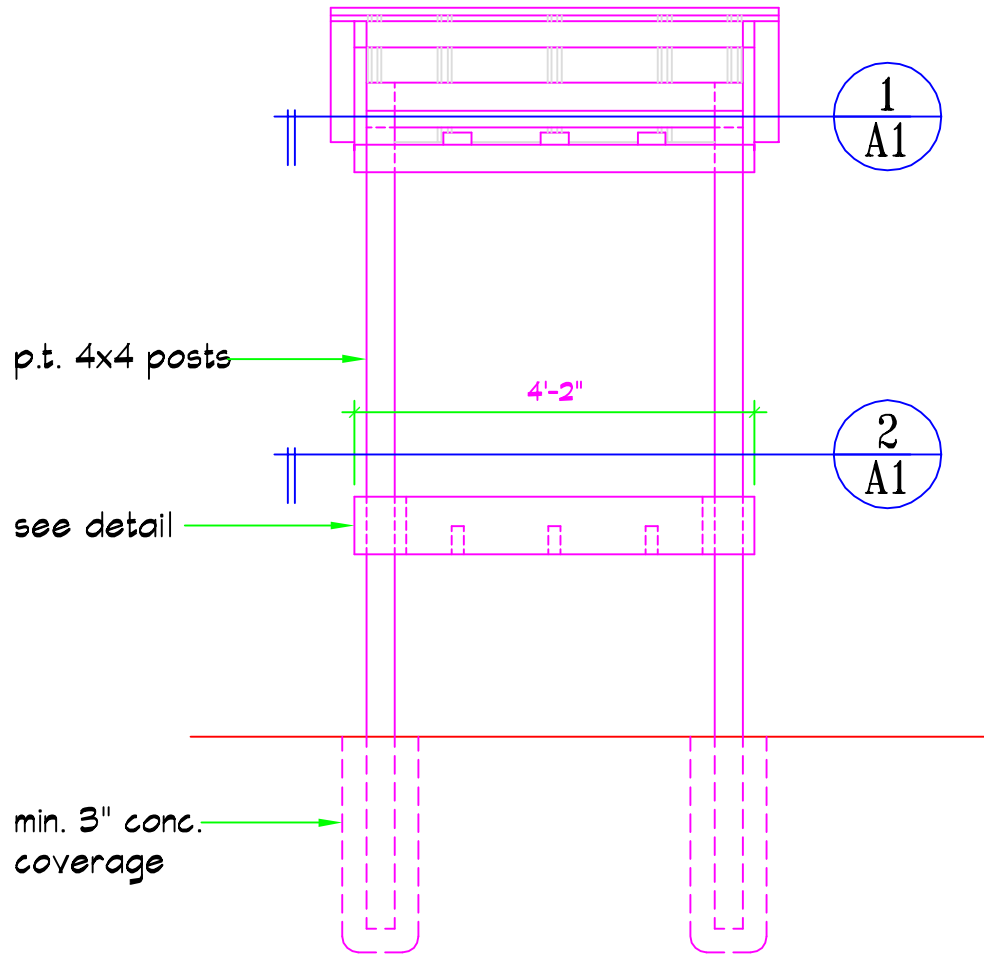


FRONT VIEW

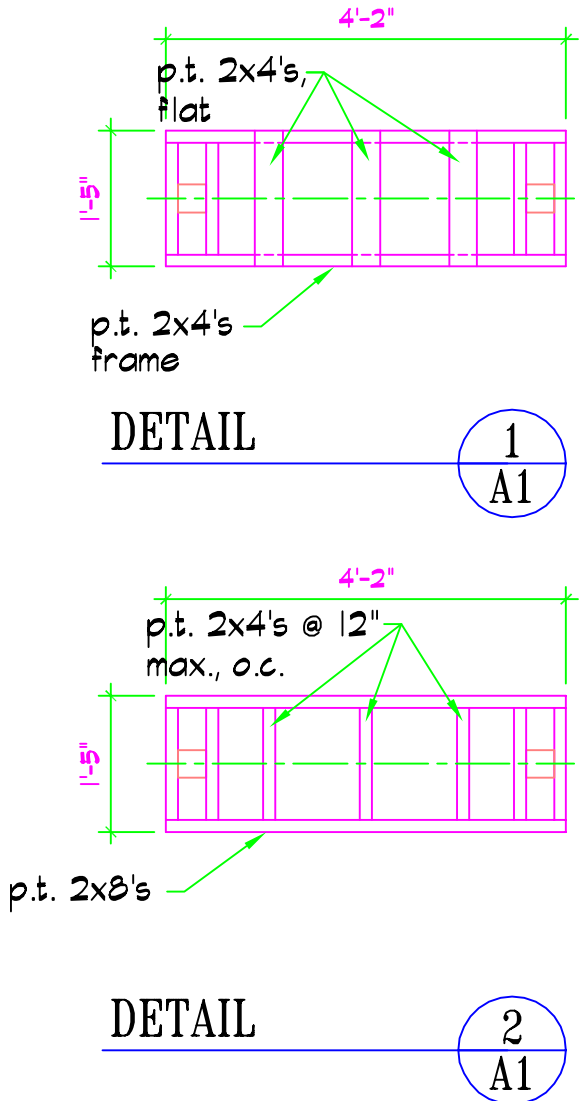


ADULT TARGET FRAMES (12)


SCALE: 1/2" = 1'-0"

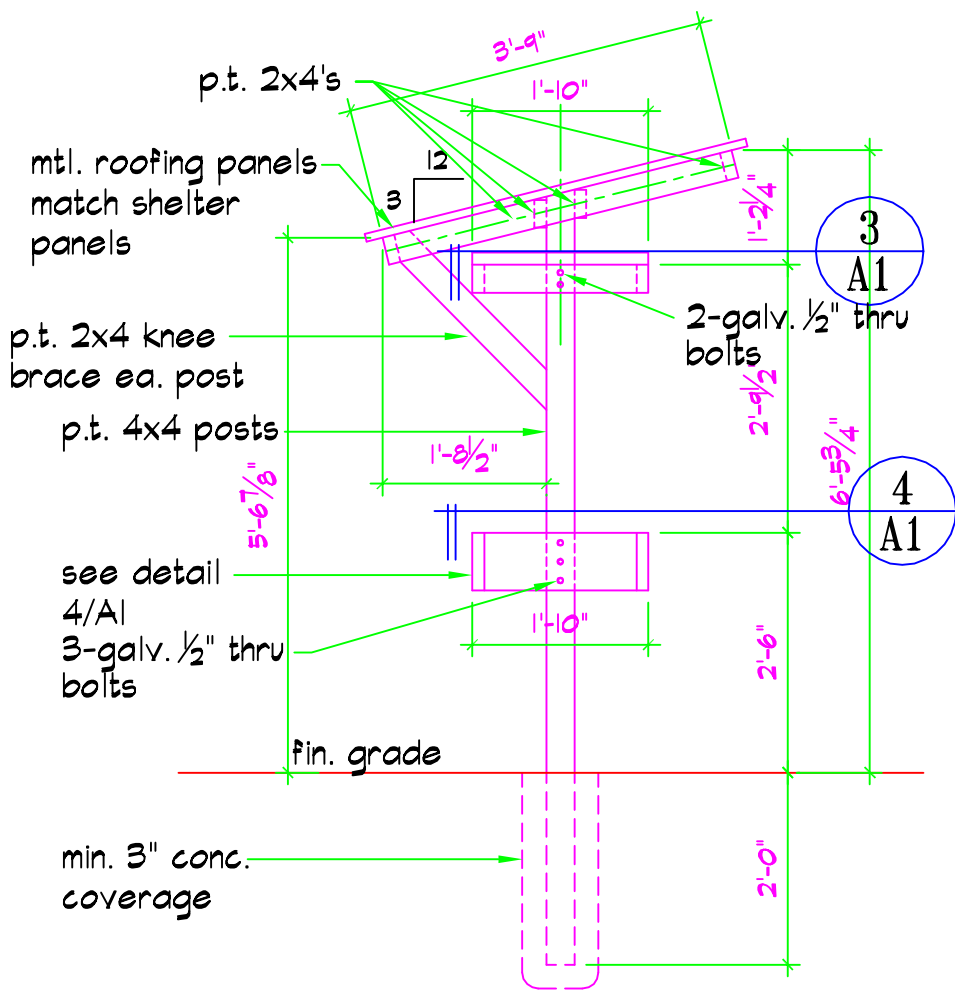

SIDE VIEW

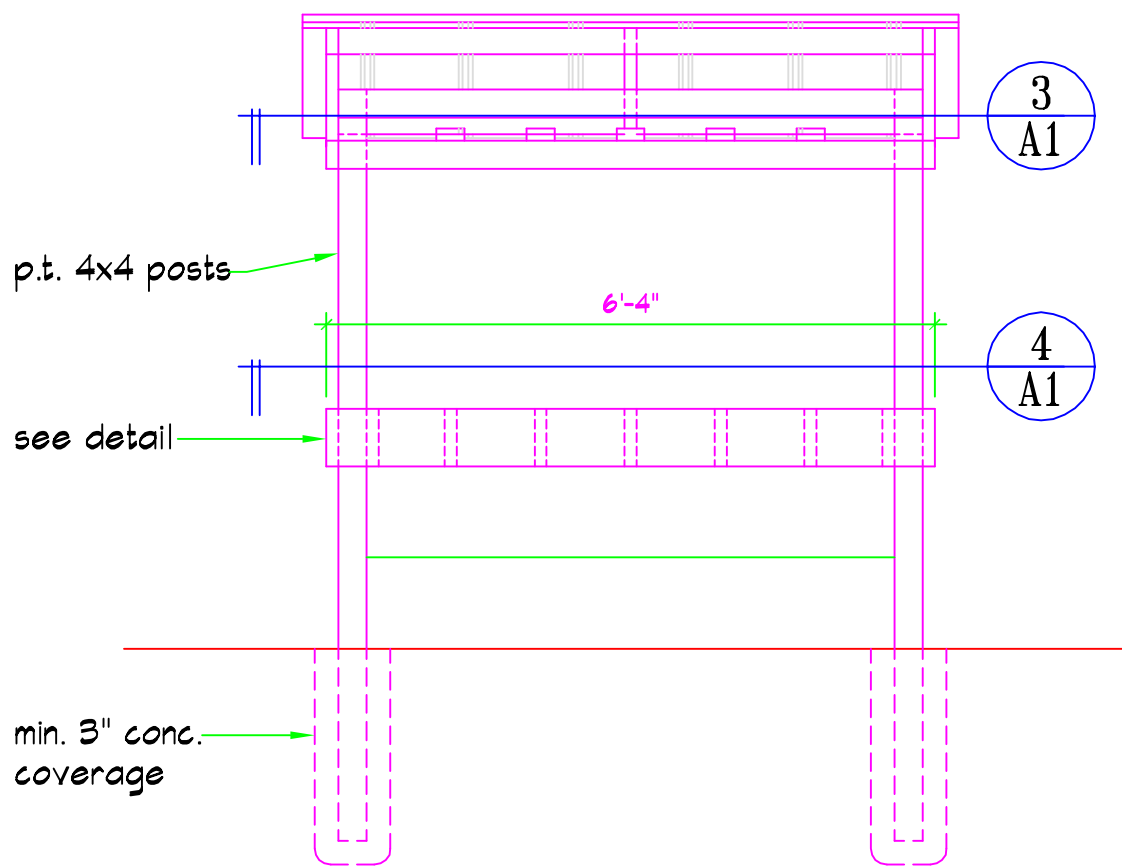

FRONT VIEW

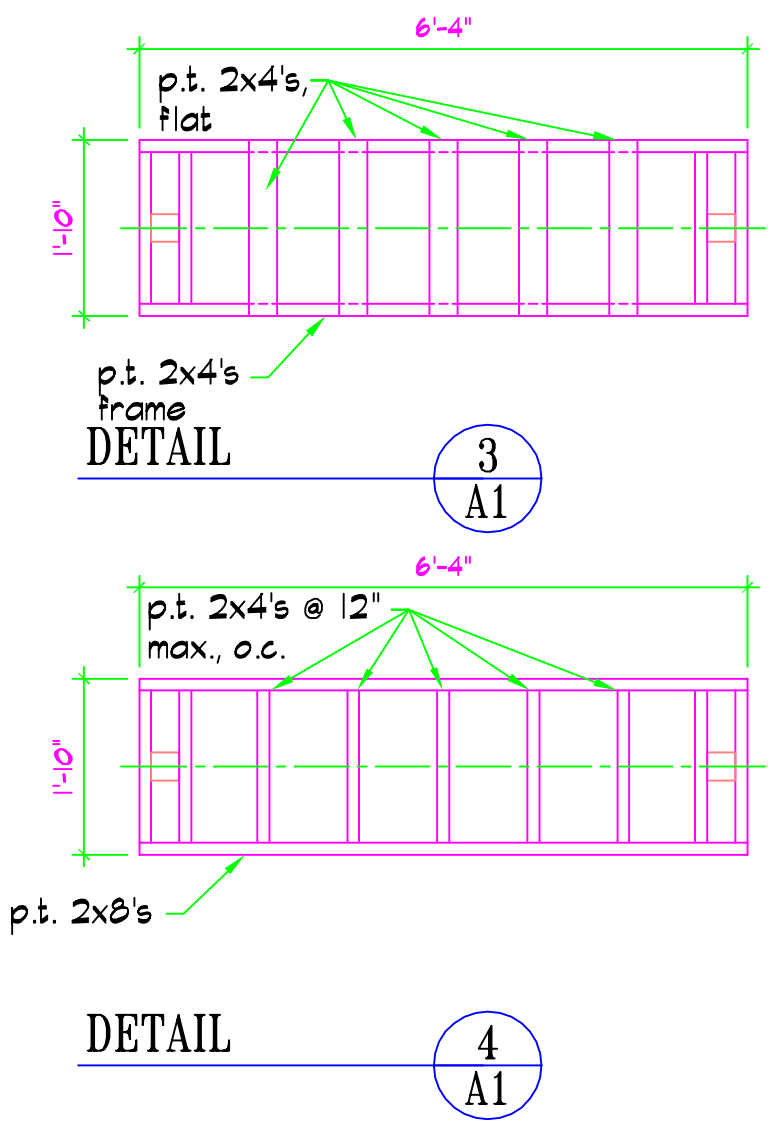

KID TARGET FRAMES (4)

SCALE: 1/2" = 1'-0"

ALABAMA DEPARTMENT OF CONSERVATION
AND NATURAL RESOURCES
ENGINEERING SECTION

64 NORTH UNION STREET
ROOM 479, FOLSOM BUILDING
MONTGOMERY, ALABAMA 36104
PHONE: (334)242-3476 FAX: (334)242-0269

PROJECT TITLE
New Target Frames
FOLEY COMMUNITY ARCHERY PARK
Auburn, Alabama

SHEET TITLE
Details

REVISIONS		
NO.	DATE	DESCRIPTION
1		
2		
3		
4		

SEAL

DESIGNED BY:	J. Thomas
DRAWN BY:	J. Thomas
CHECKED BY:	J. Thomas
DATE:	June 1, 2014
PROJECT NO.:	5-WFF-443
SHEET NUMBER	