



2" AND 4" UTILITY - GRAB DWG 9-20-24 AM

- NYLOPLAST INLET  
GRATE INLET

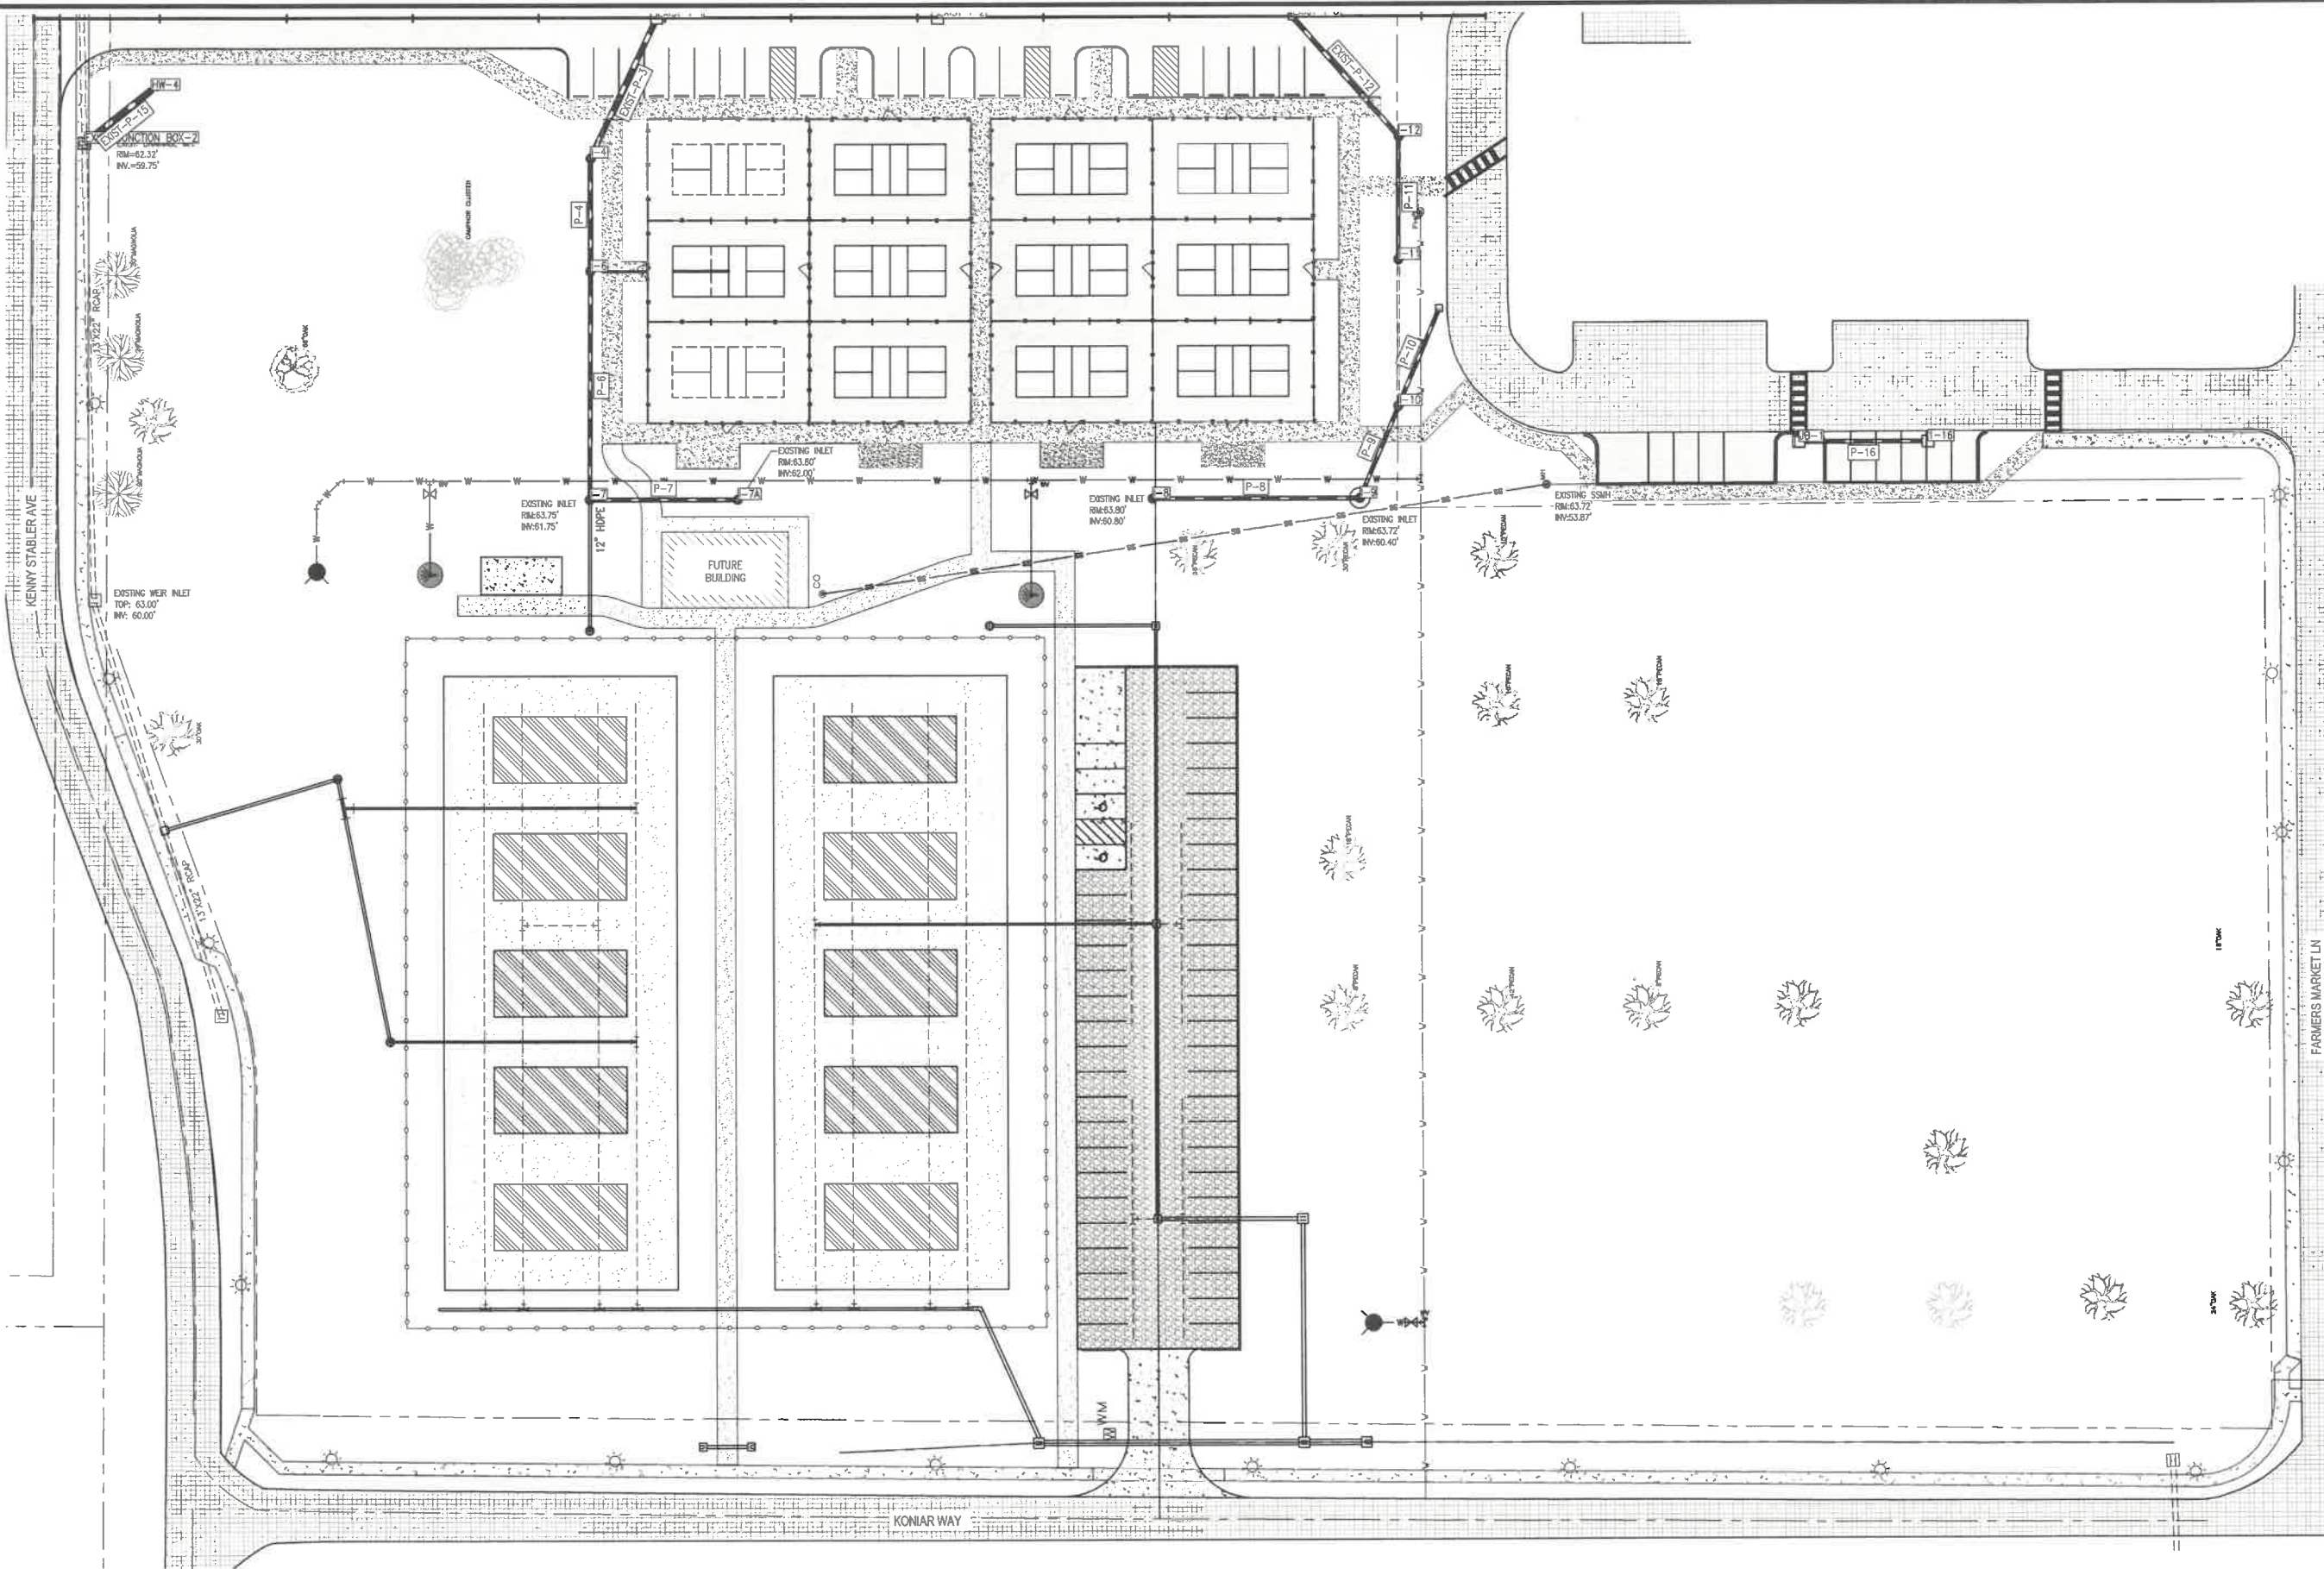

| NUMBER: | REVISION: | DATE: |
|---------|-----------|-------|
|         |           |       |
|         |           |       |
|         |           |       |

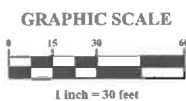

**Sawgrass**  
ENGINEERING - SURVEYING - CONSTRUCTION MANAGEMENT  
39673 Sgt. E. I. "Boots" Thomas Drive, Spanish Fort, AL 36527 Phone: (251) 544-7900



|                         |
|-------------------------|
| CAFFM PARK UPGRADES     |
| SAND VOLLEYBALL COMPLEX |
| CITY OF FOLEY           |

|                    |
|--------------------|
| SCALE: 1"=30'      |
| DATE: OCTOBER 2024 |
| DRAWN BY: XX       |
| CHECKED BY: SD     |
| SHEET: X OF X      |