


MATCHLINE STA. 23+30.00 (SEE CONTINUATION ON THIS SHEET)

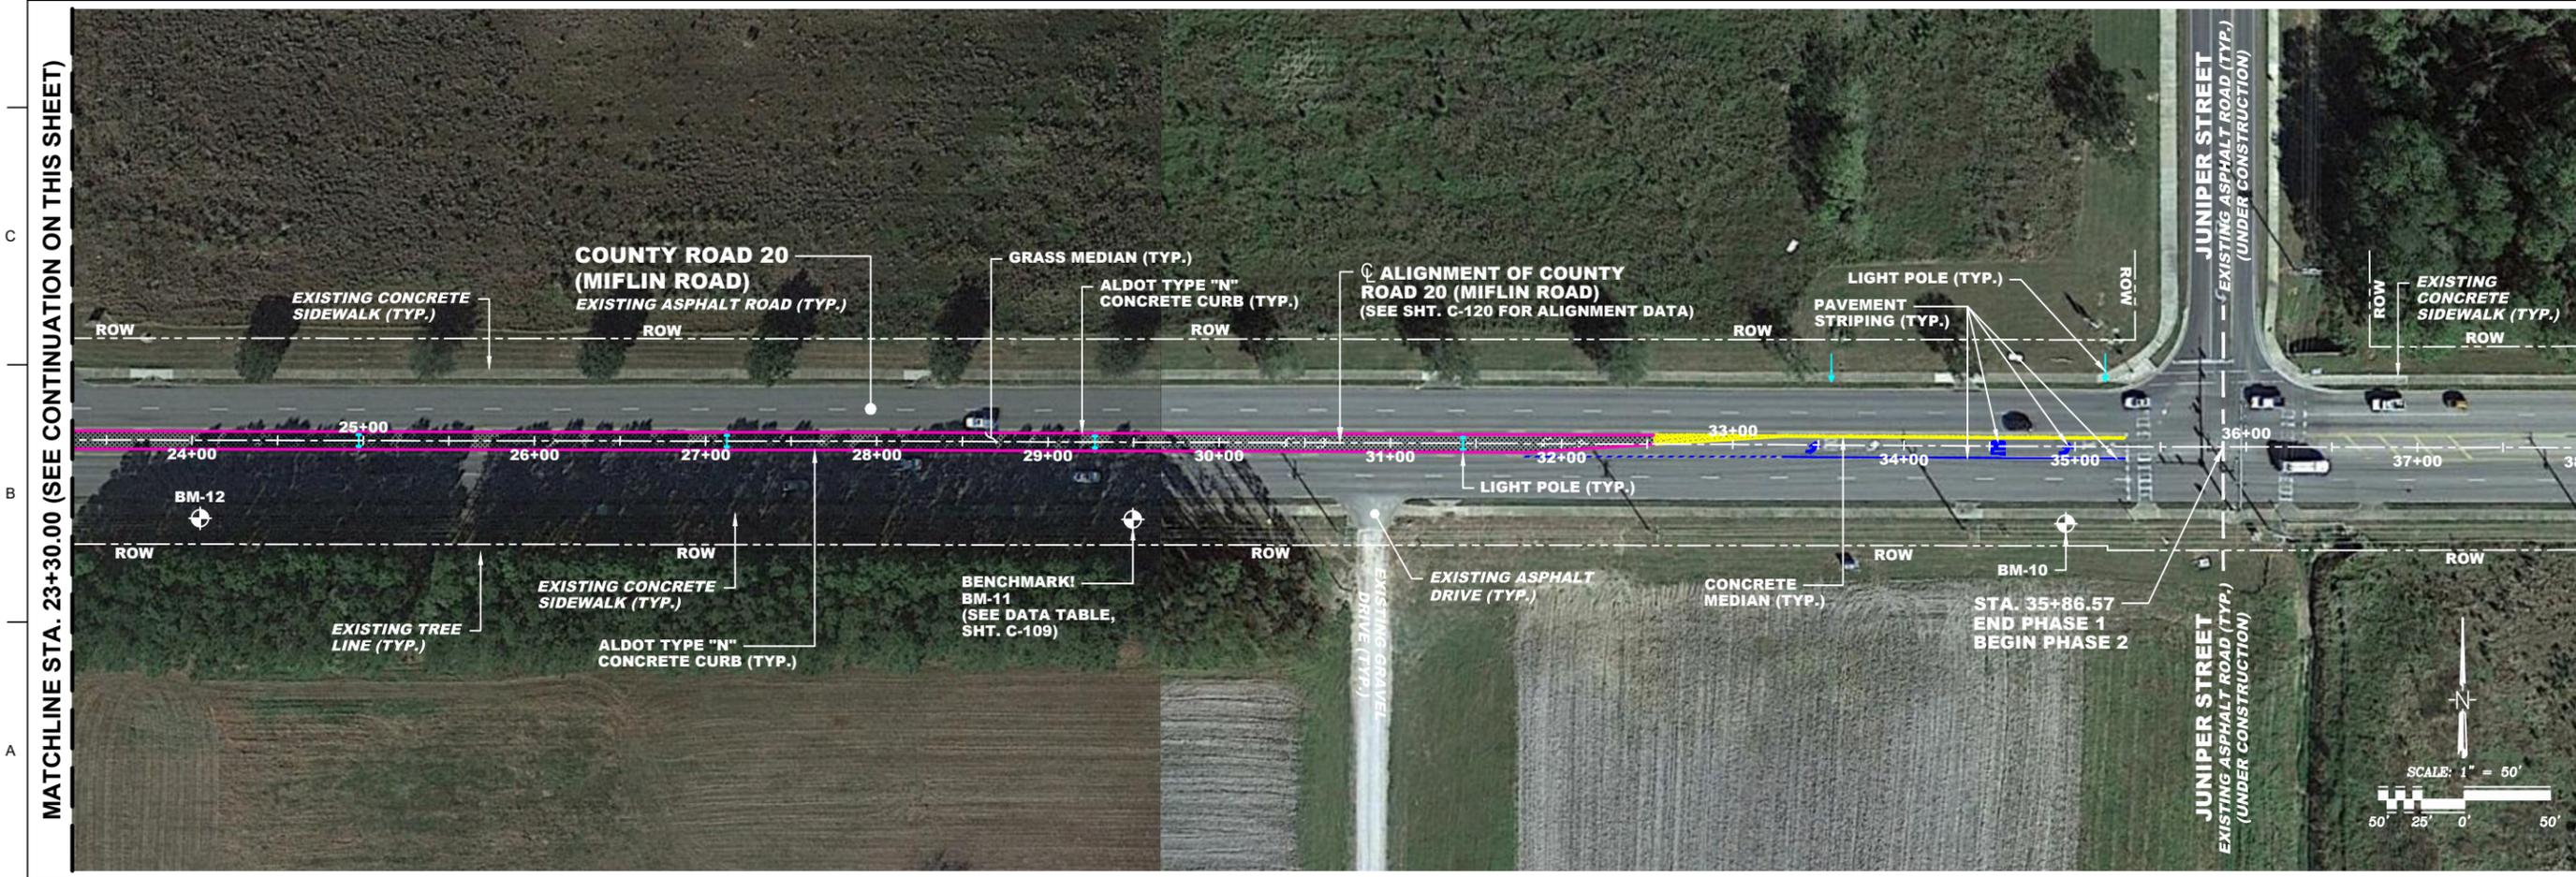

MATCHLINE STA. 23+30.00 (SEE CONTINUATION ON THIS SHEET)

		BASKERVILLE-DONOVAN, INC. ENGINEERING THE SOUTH SINCE 1927 <small>1201 MONTICLARE DRIVE, SUITE 650, MOBILE, AL 36688 (251) 984-0311 ENGINEERING BUSINESS: EC-0000000 PENNSACOLA-PANAMA CITY DISTRICT: FALCONER-NOBLE</small>	
MIFLIN ROAD ACCESS MANAGEMENT FROM HWY 59 TO JUNIPER ST. BALDWIN COUNTY, ALABAMA		PROJECT NUMBER 400-3020-5148	
REVISION / ACTION TAKEN		SEAL	
NO.	DATE	APPR.	
<small>This drawing is the property of BASKERVILLE-DONOVAN, INC. and is not to be reproduced in whole or in part. It is not to be used on any other project and is to be returned upon request.</small>			
PROJECT NO: 119601.01		RELEASED FOR CONSTRUCTION	
DESIGNED BY: DOW		CHKD BY: RLW	
DRAWN BY: JJ		PROJ. MGR: DOW	
DATE: AUGUST 2025		DATE: AUGUST 2025	
PROJECT OVERVIEW			
C-113			