


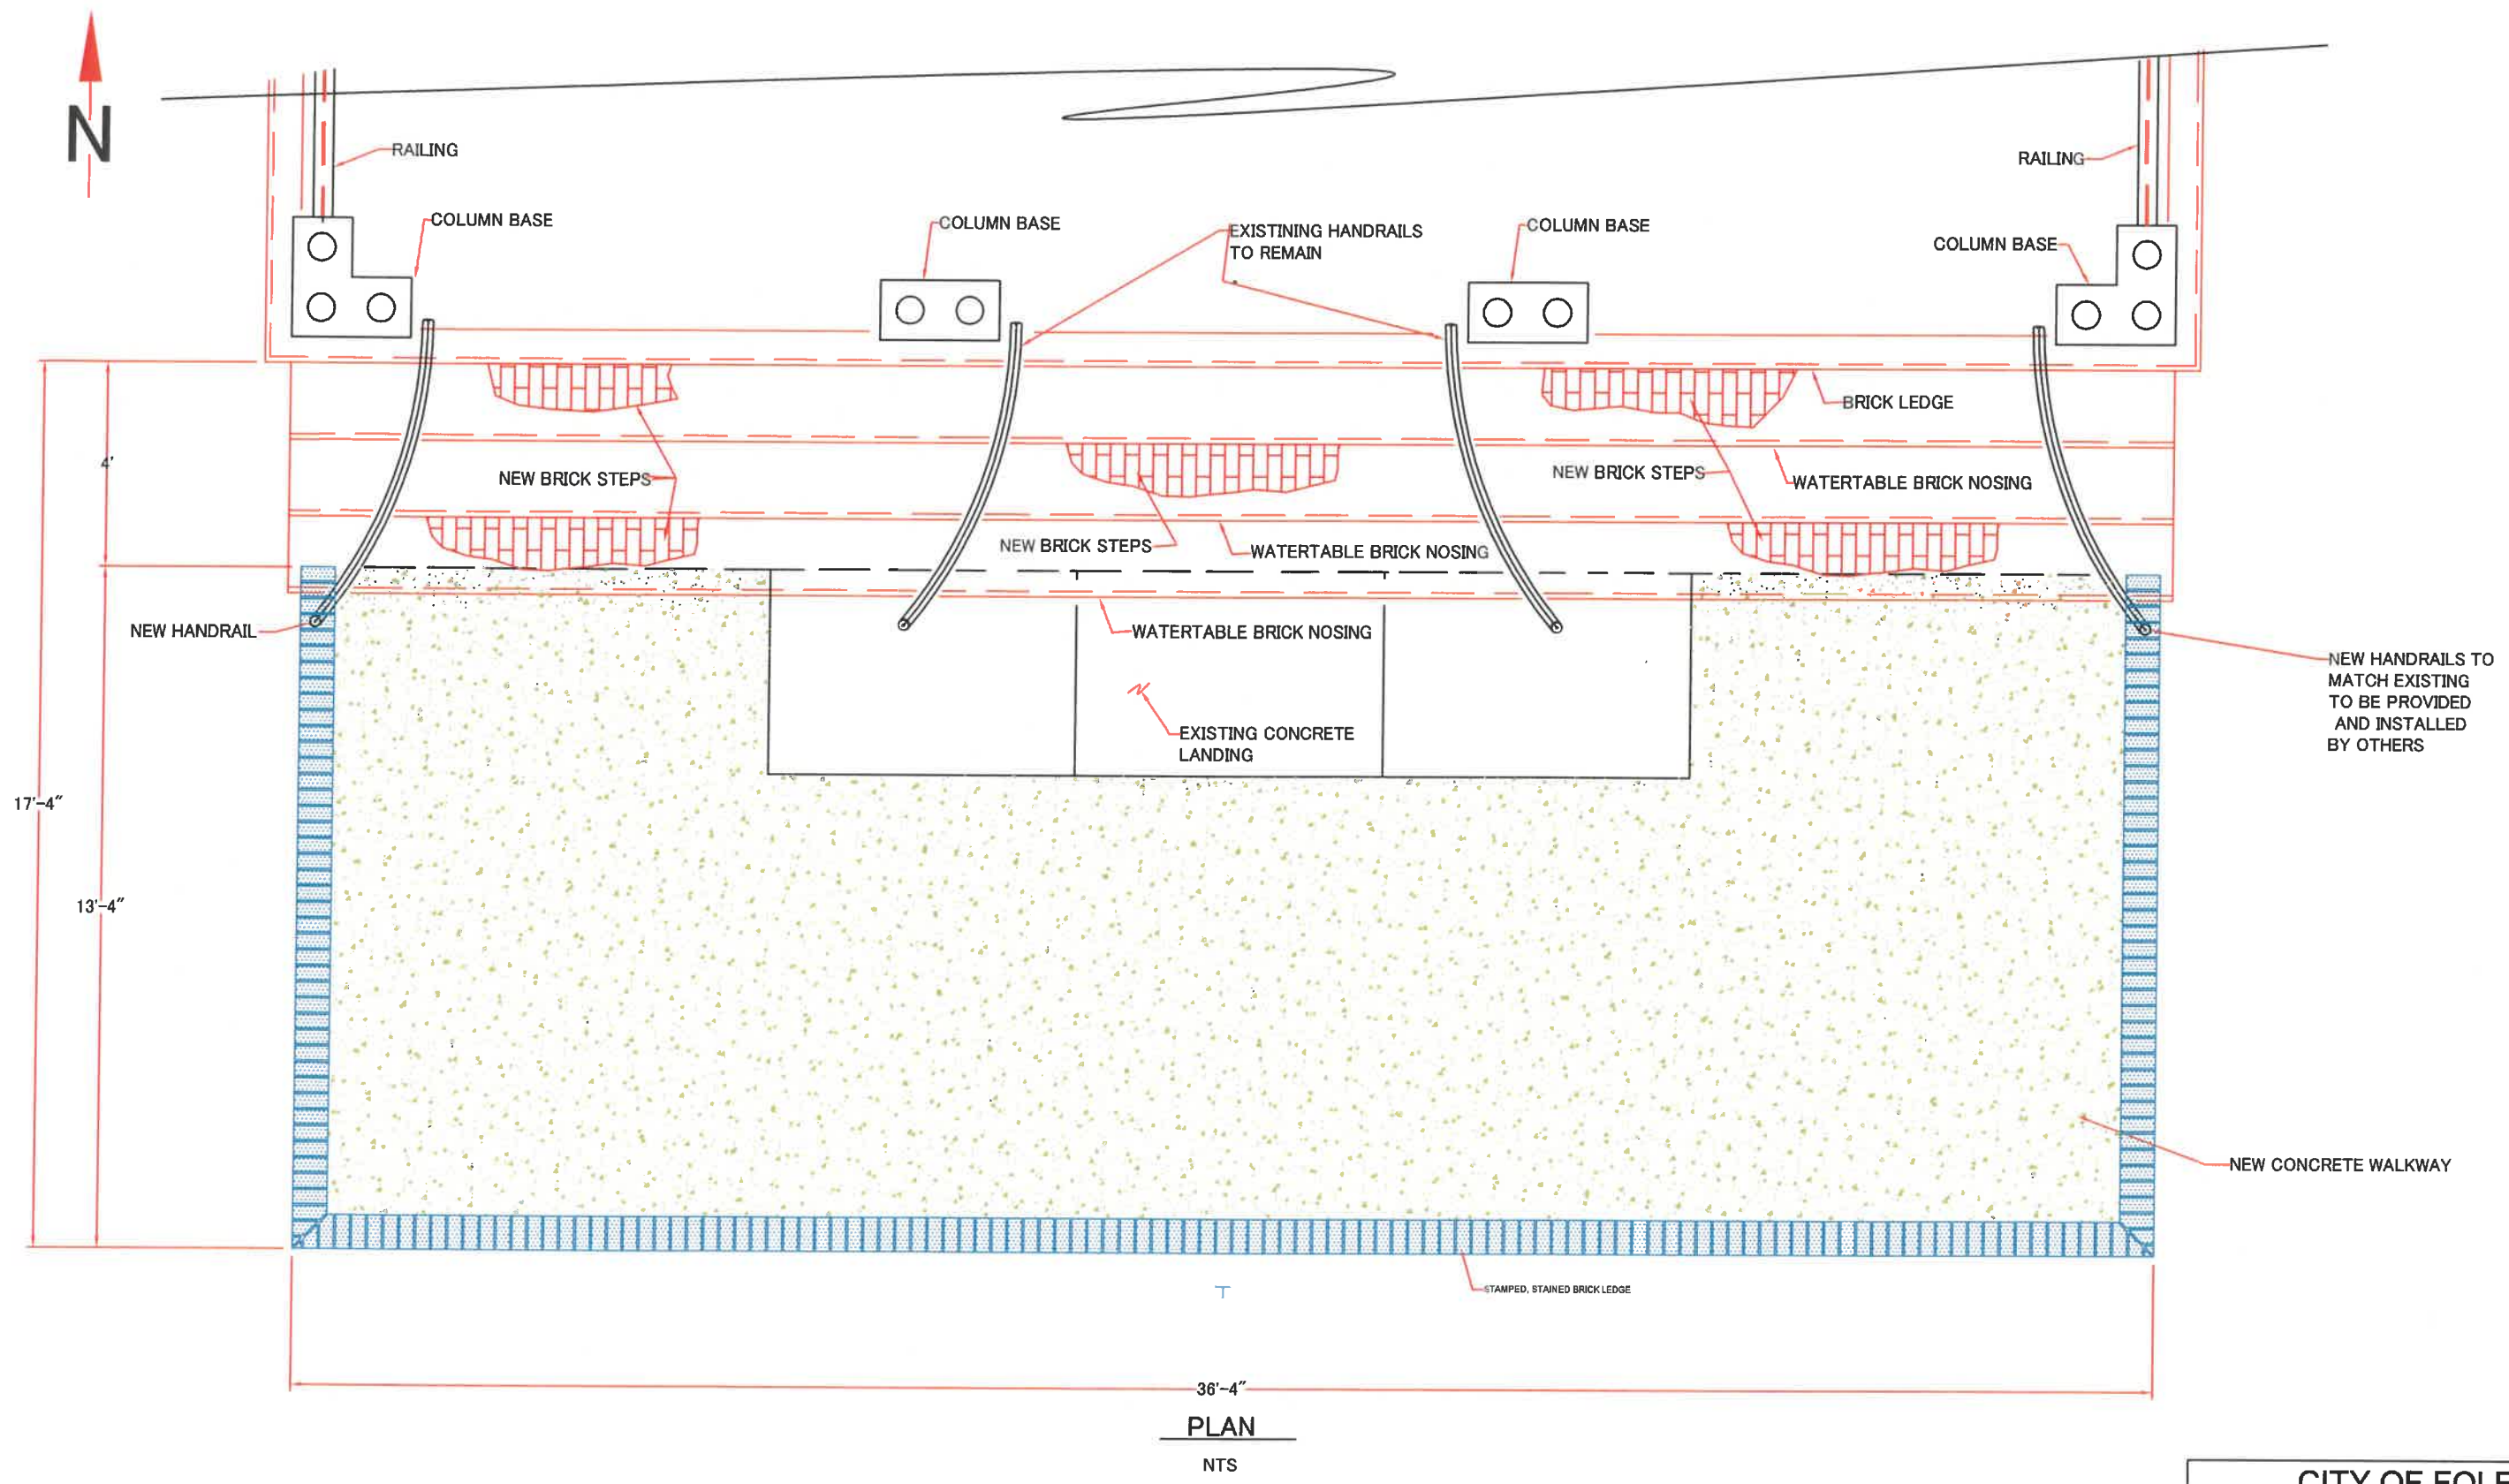

PLAN
NTS

CITY OF FOLEY	
PAVILION STEPS ADDITION	
PLAN VIEW	
JULY 2019	DWG -02