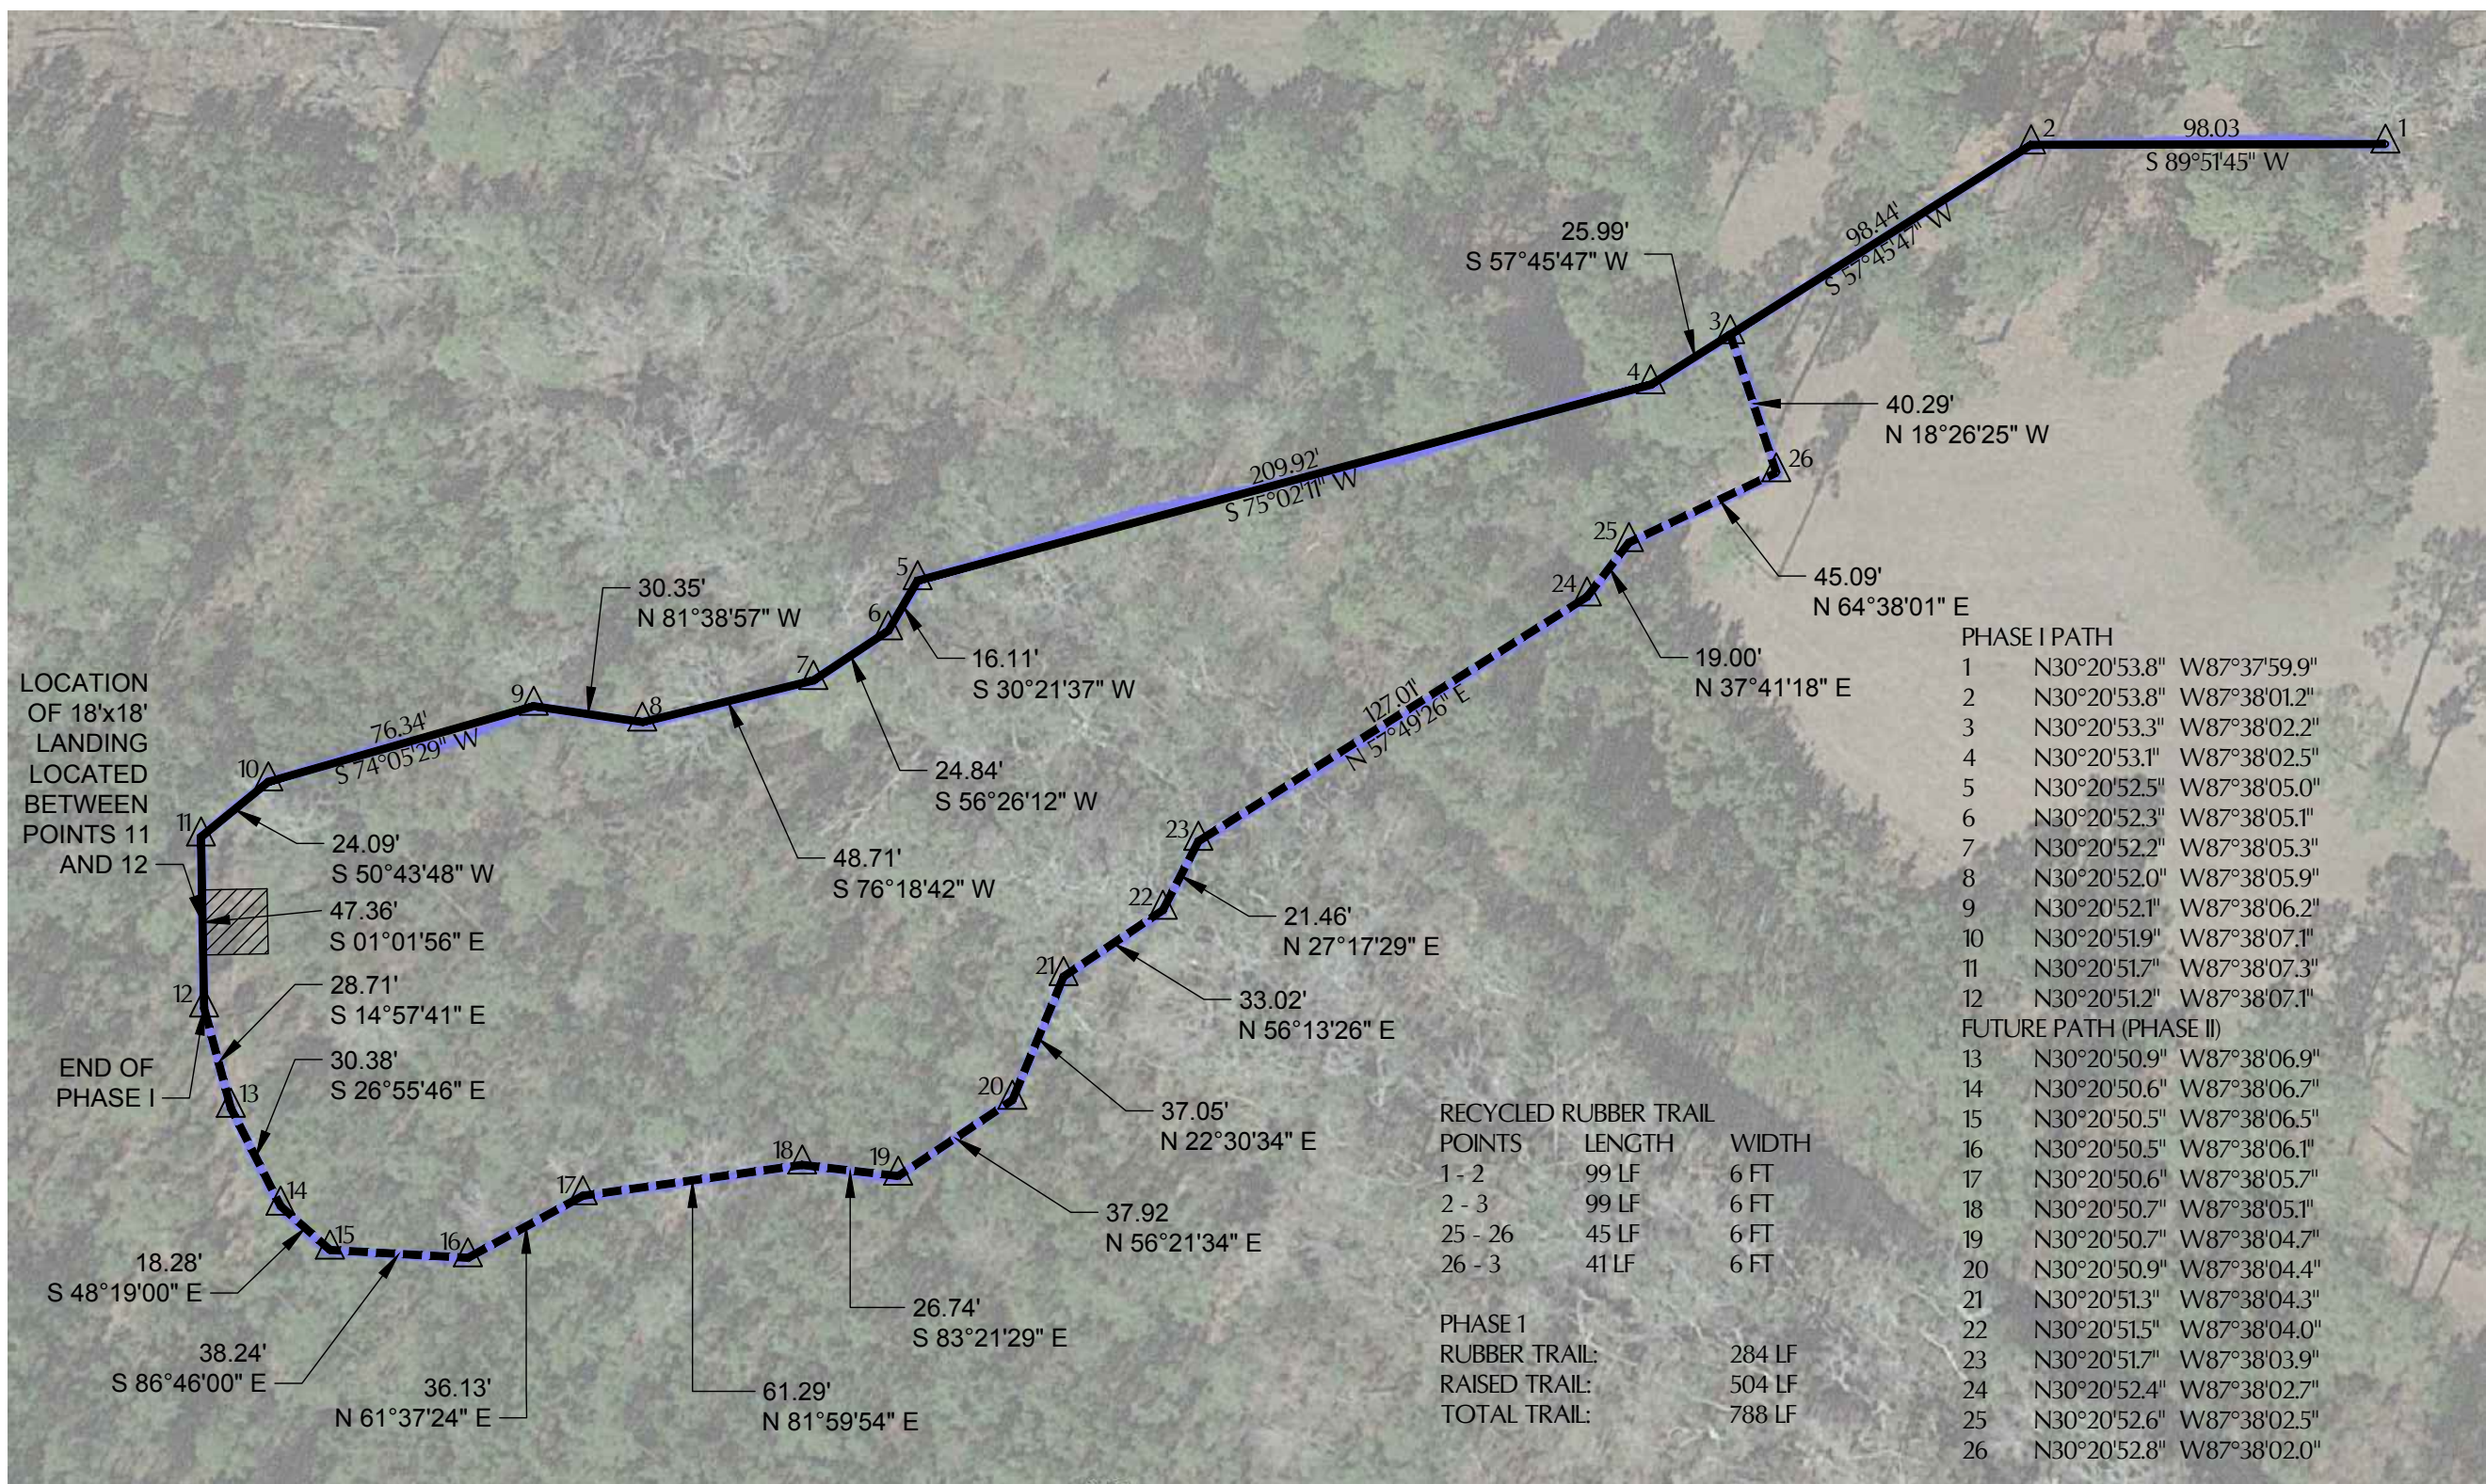


PATH LAYOUT
SCALE: 1" = 50'

PHASE I PATH

1	N30°20'53.8"	W87°37'59.9"
2	N30°20'53.8"	W87°38'01.2"
3	N30°20'53.3"	W87°38'02.2"
4	N30°20'53.1"	W87°38'02.5"
5	N30°20'52.5"	W87°38'05.0"
6	N30°20'52.3"	W87°38'05.1"
7	N30°20'52.2"	W87°38'05.3"
8	N30°20'52.0"	W87°38'05.9"
9	N30°20'52.1"	W87°38'06.2"
10	N30°20'51.9"	W87°38'07.1"
11	N30°20'51.7"	W87°38'07.3"
12	N30°20'51.2"	W87°38'07.1"

FUTURE PATH (PHASE II)

13	N30°20'50.9"	W87°38'06.9"
14	N30°20'50.6"	W87°38'06.7"
15	N30°20'50.5"	W87°38'06.5"
16	N30°20'50.5"	W87°38'06.1"
17	N30°20'50.6"	W87°38'05.7"
18	N30°20'50.7"	W87°38'05.1"
19	N30°20'50.7"	W87°38'04.7"
20	N30°20'50.9"	W87°38'04.4"
21	N30°20'51.3"	W87°38'04.3"
22	N30°20'51.5"	W87°38'04.0"
23	N30°20'51.7"	W87°38'03.9"
24	N30°20'52.4"	W87°38'02.7"
25	N30°20'52.6"	W87°38'02.5"
26	N30°20'52.8"	W87°38'02.0"

RECYCLED RUBBER TRAIL

POINTS	LENGTH	WIDTH
1 - 2	99 LF	6 FT
2 - 3	99 LF	6 FT
25 - 26	45 LF	6 FT
26 - 3	41 LF	6 FT

PHASE I

RUBBER TRAIL:	284 LF
RAISED TRAIL:	504 LF
TOTAL TRAIL:	788 LF

L.E. STIFFLER ENGINEER LLC
309 W. LAUREL AVE.
FOLEY AL 36535
251-943-8501
251-943-8441 FAX
randy@lesengr.com



GRAHAM CREEK NATURE PRESERVE ACCESSIBLE NATURE PATH

PROJECT 160204 DATE 06-17-2016 REV. 09-19-2016 SHEET 2 OF 7