


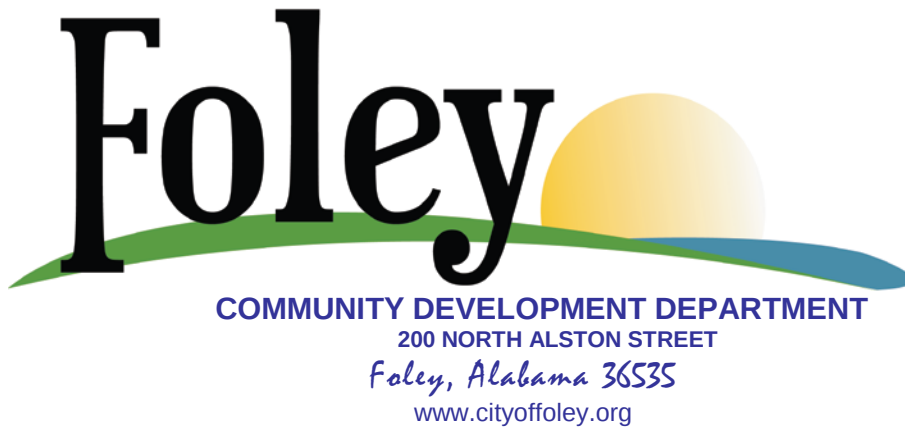

(251) 952-4011
FAX (251) 971 -3442

October 26, 2015

Mayor and City Council
City of Foley
407 East Laurel Avenue
Foley, Alabama 36535

RE: Public Project Recommendation

Dear Mayor Koniar and City Council Members,

The City of Foley Planning Commission held a regular meeting on October 21, 2015 and the following action was taken on the following Public Projects:

Public Project

The City of Foley Planning Commission has received a request to recommend to Mayor and Council a Public Project. The Public Project consists of 6 gateway signs to be located at entrance points to the City.

Action Taken

Commissioner DeBell made a motion to recommend to Mayor and Council the public project consisting of 6 gateway signs to be located at the entrances of the City. Commissioner Koehle seconded the motion. All Commissioners voted aye.

Motion to recommend to Mayor and Council the public project consisting of 6 gateway signs to be located at the entrances of the City passes.

Please let me know if you have any questions or concerns.

Respectfully,

Melissa Ringler
Planning & Zoning Coordinator
mringler@cityoffoley.org

MAYOR: John E. Koniar

CITY ADMINISTRATOR: Michael L. Thompson

CITY CLERK: Vickey Southern

COUNCIL MEMBERS: J. Wayne Trawick; Vera Quaite; Ralph G. Hellmich; Cecil R. Blackwell; Charles Ebert III



Front View

If there is no Dark Sky law in Foley, the sign can be illuminated with upward ground floods.

Consider planting dwarf trees to serve as backdrop and to block back of sign.

Distressed "wrought iron" texture

Rough finish, bleached white wood planks


*Layered aluminum
Powder-coated finish
or high-grade automotive paint*

2" x 4" frame


*10" ø round wood posts, treated
(back posts are structural anchored into foundation. Front posts are added as cosmetic - shallow in ground.)*

Heavy lag screws

Aluminum mounting pins sheathed with PVC tube

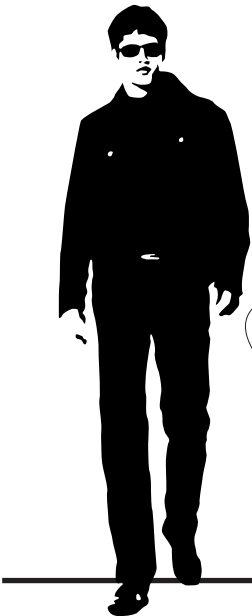


Side View

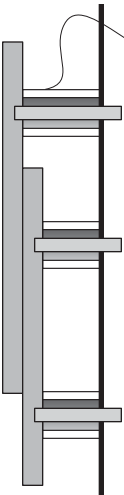

Aluminum graphic panels are mounted to wood fascia with aluminum support pins and sheathed with PVC tube, painted flat black

Mounting Detail

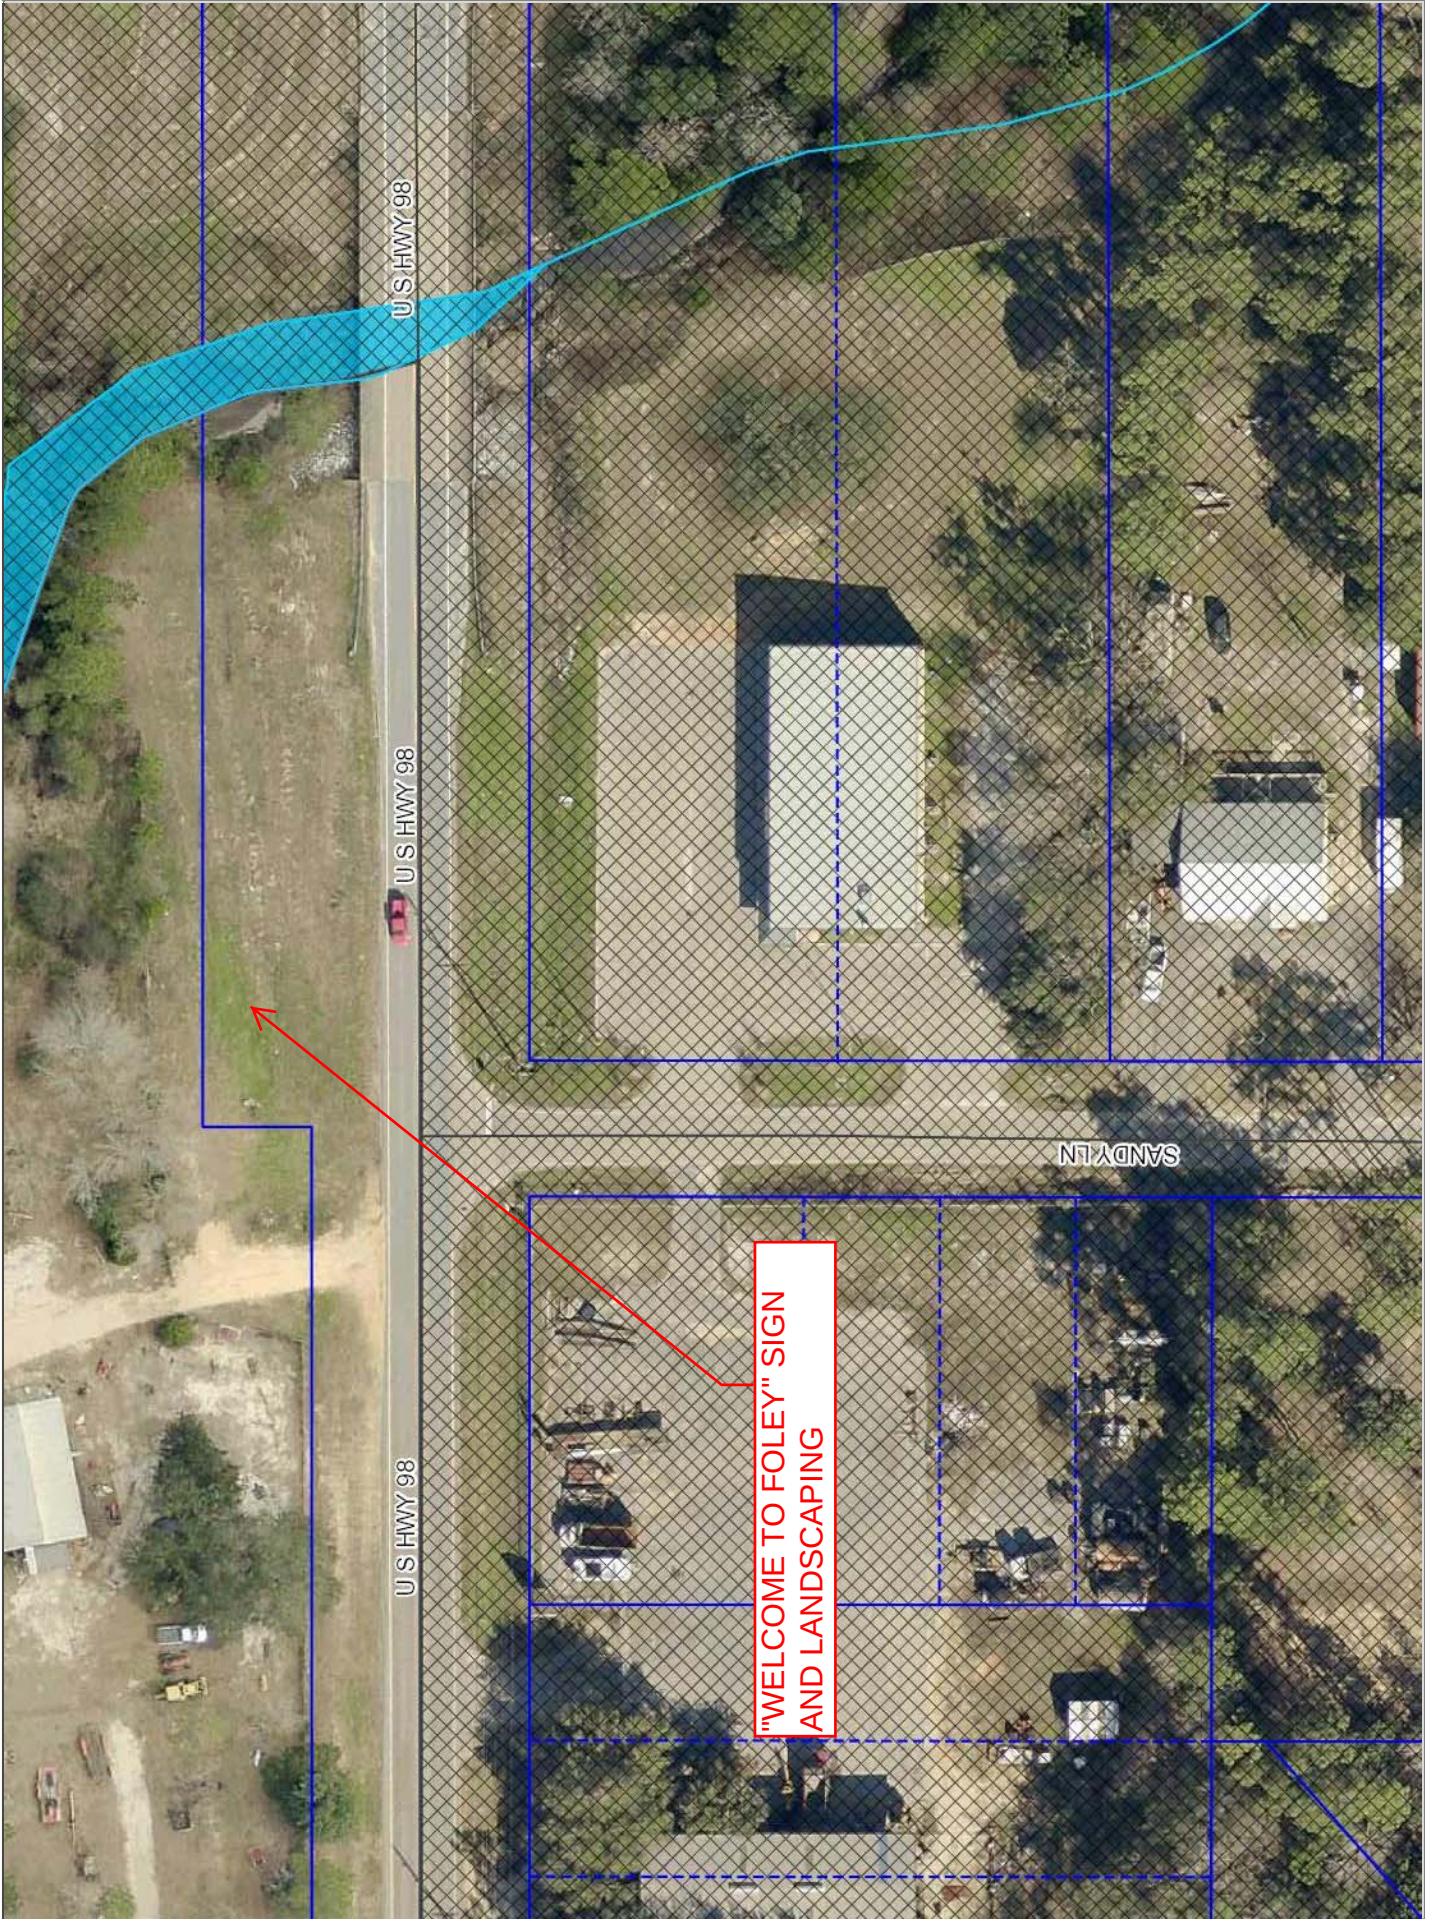


"WELCOME TO FOLEY" SIGN
AND LANDSCAPING

U.S. HWY 98


U.S. HWY 98


U.S. HWY 98


SANDY LN

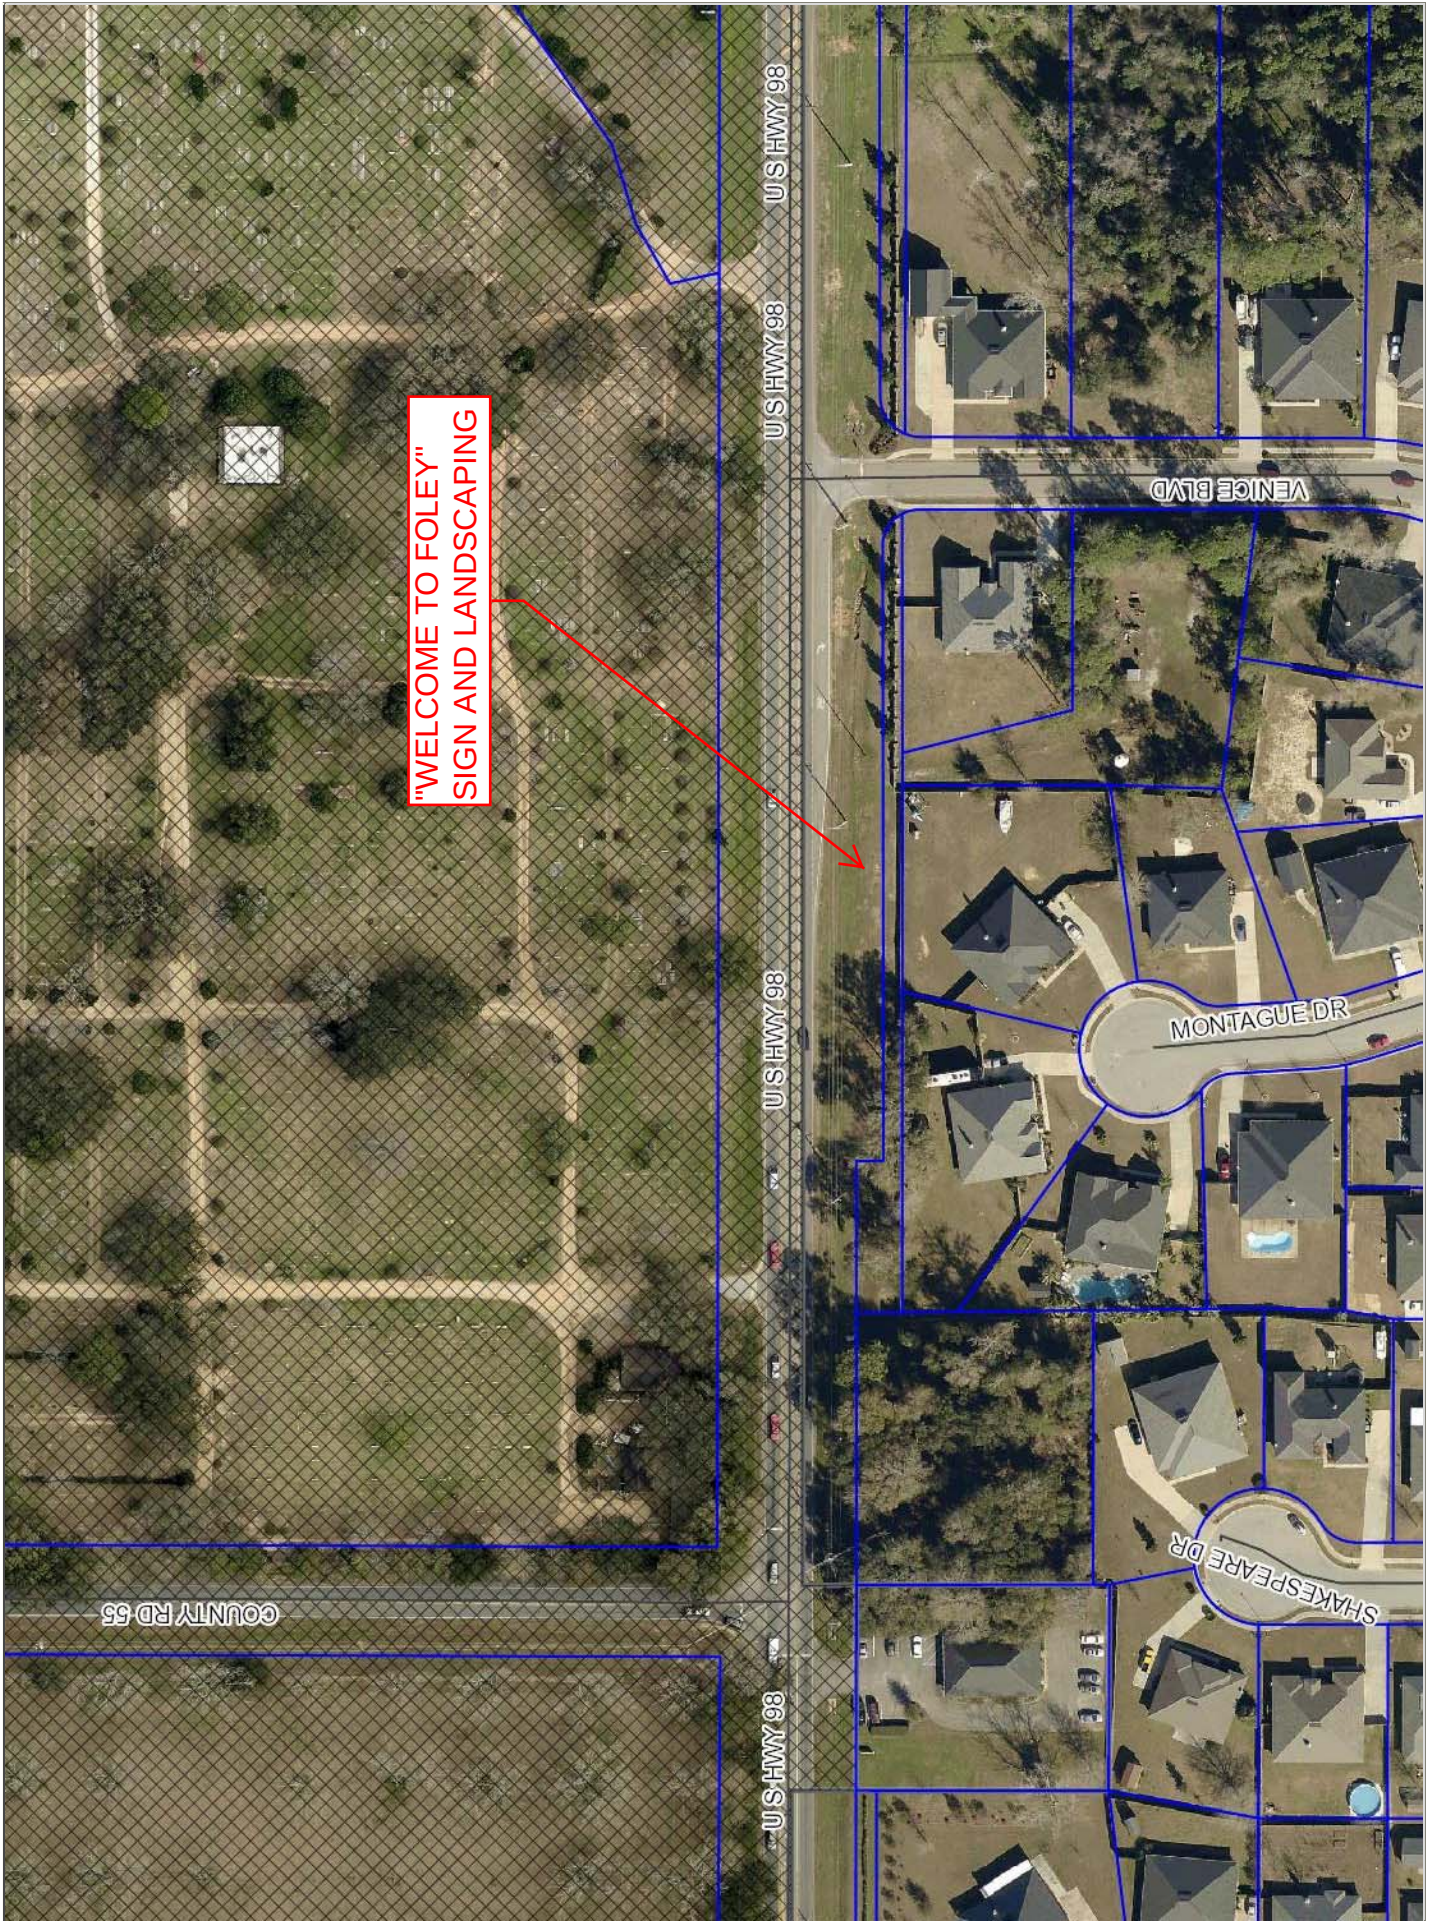

"WELCOME TO FOLEY"
SIGN AND LANDSCAPING

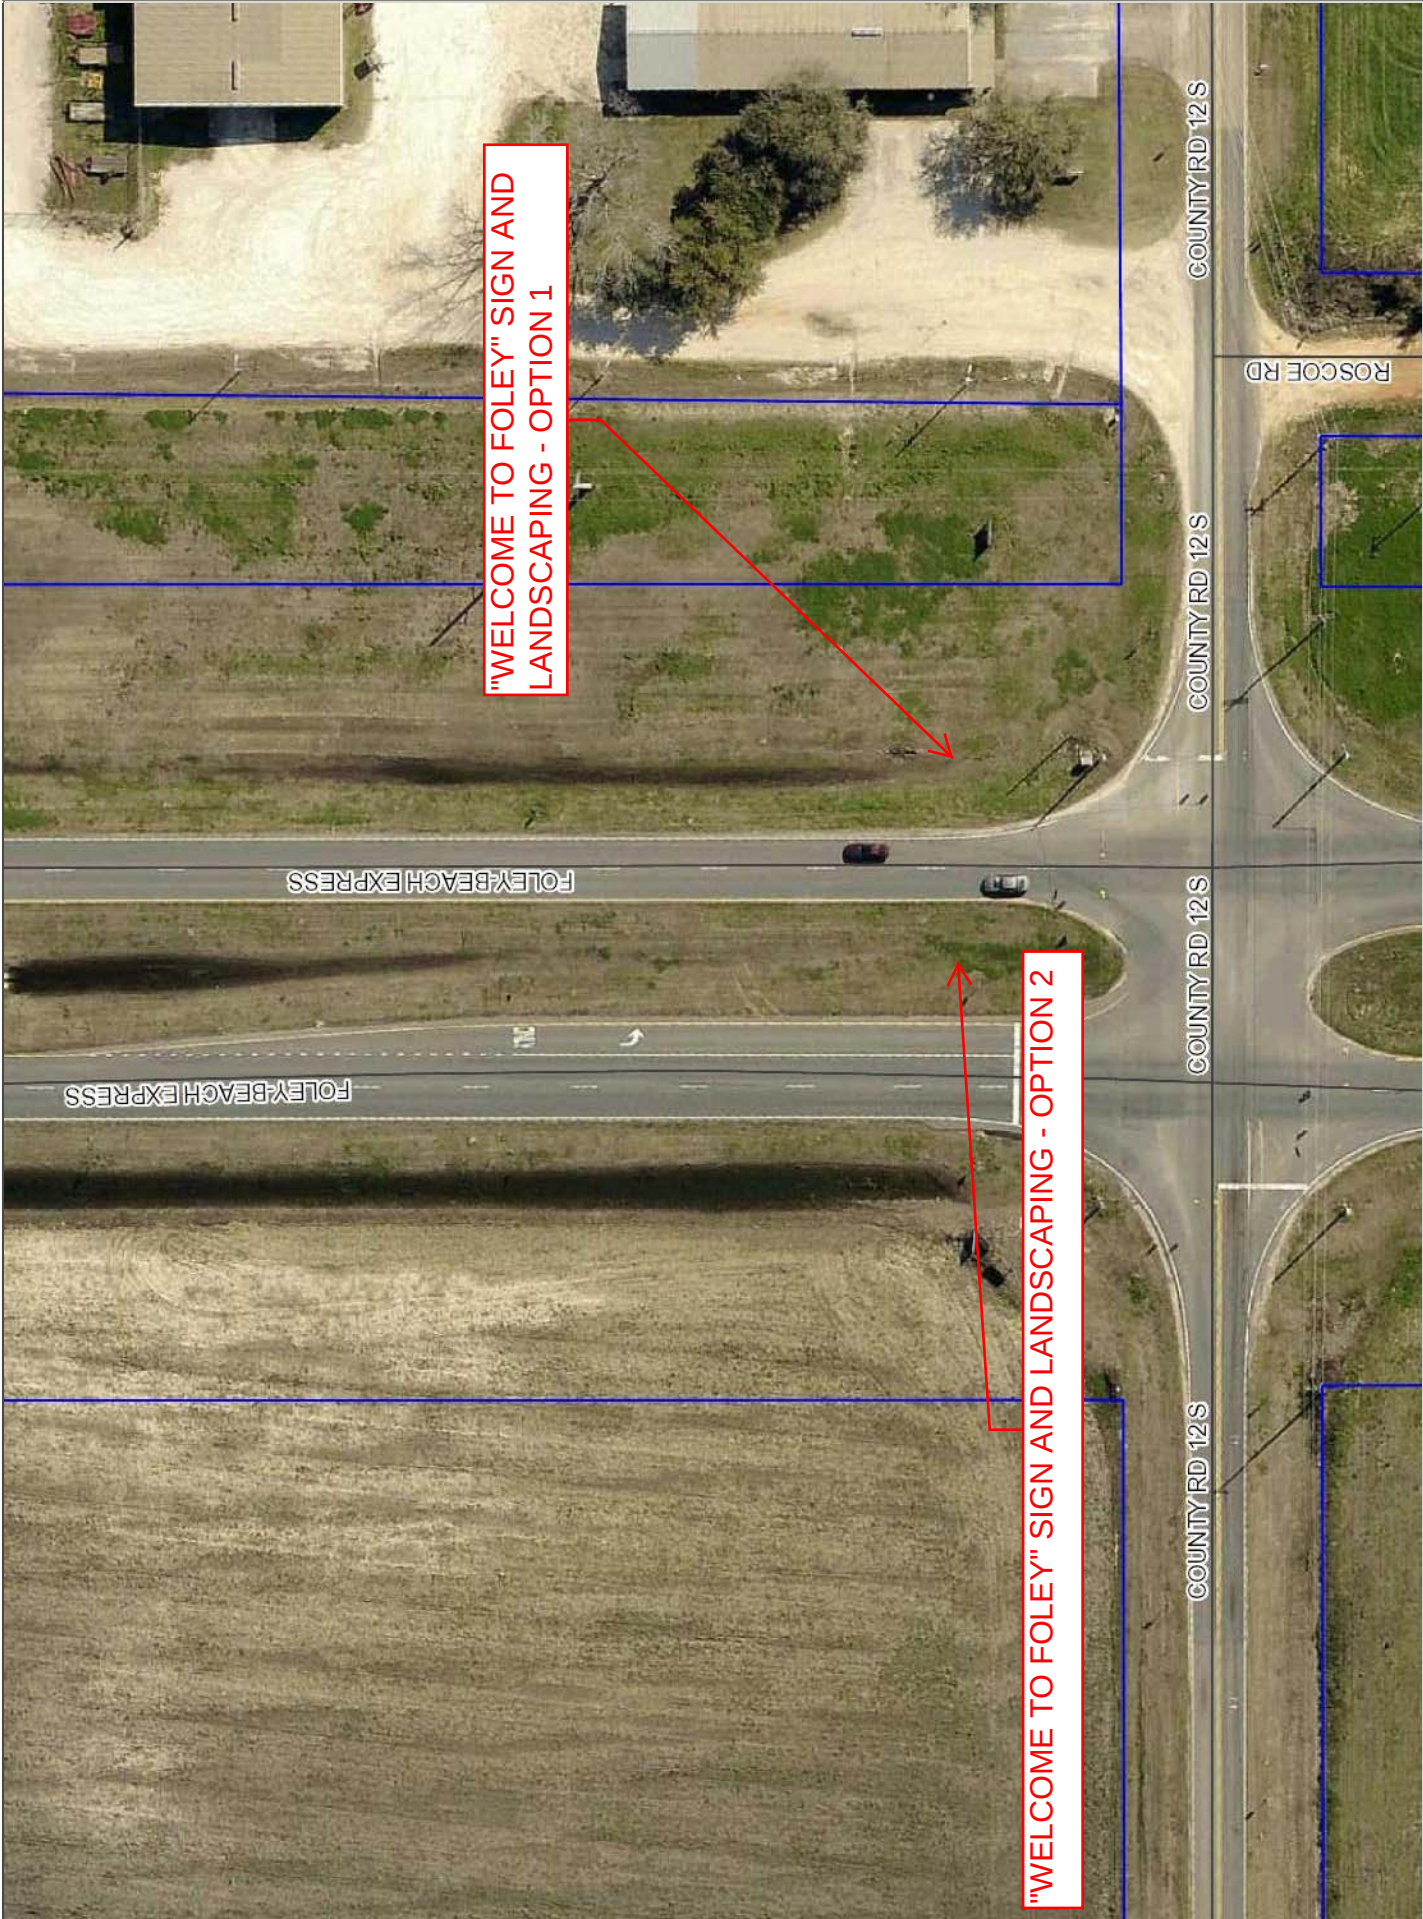

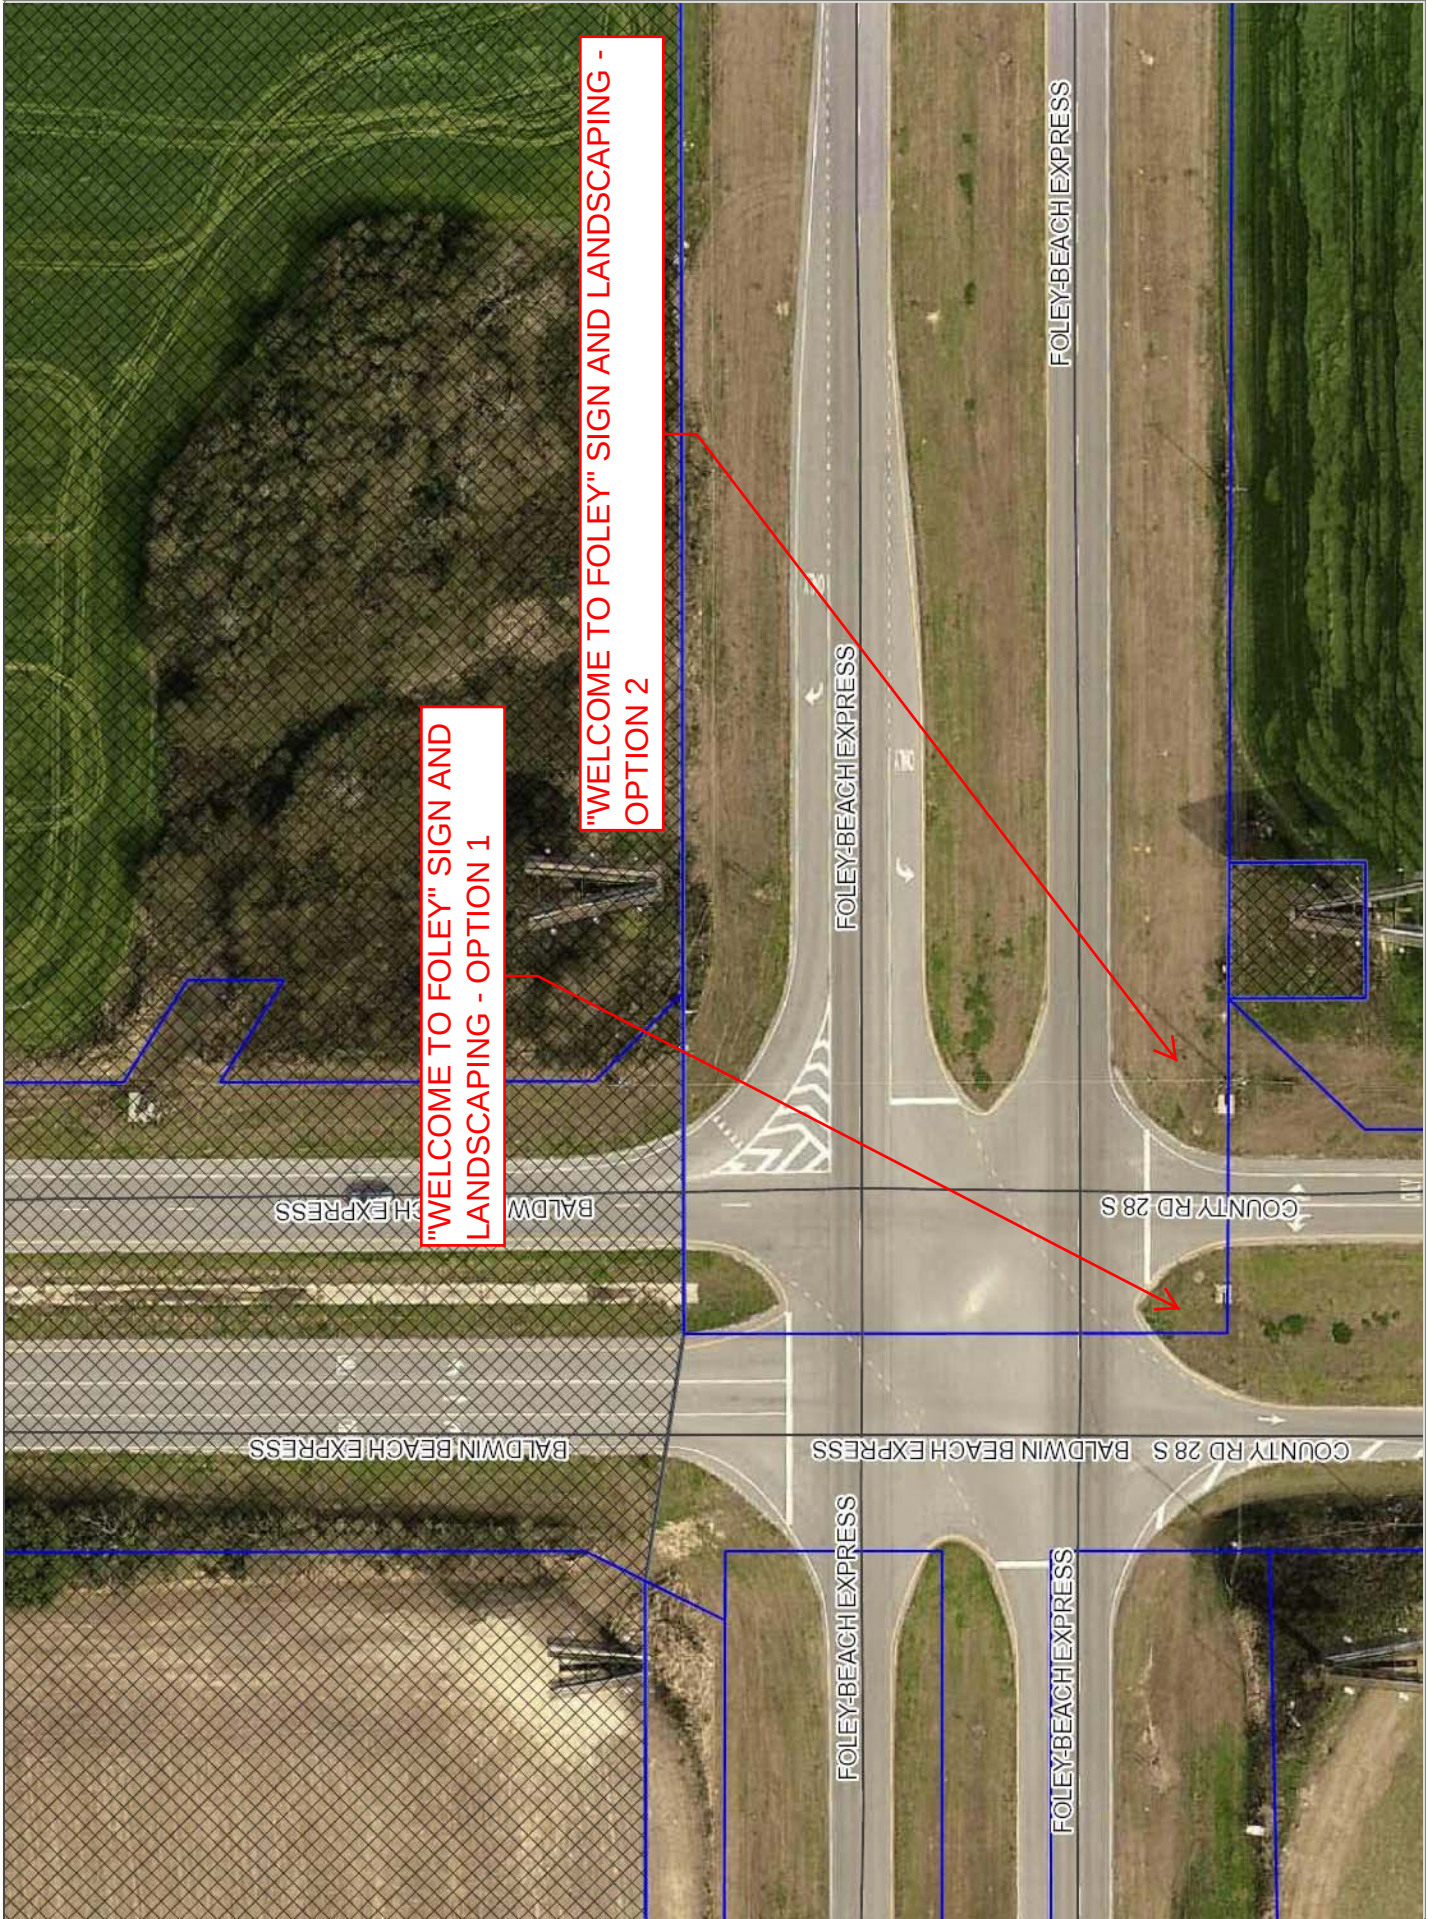

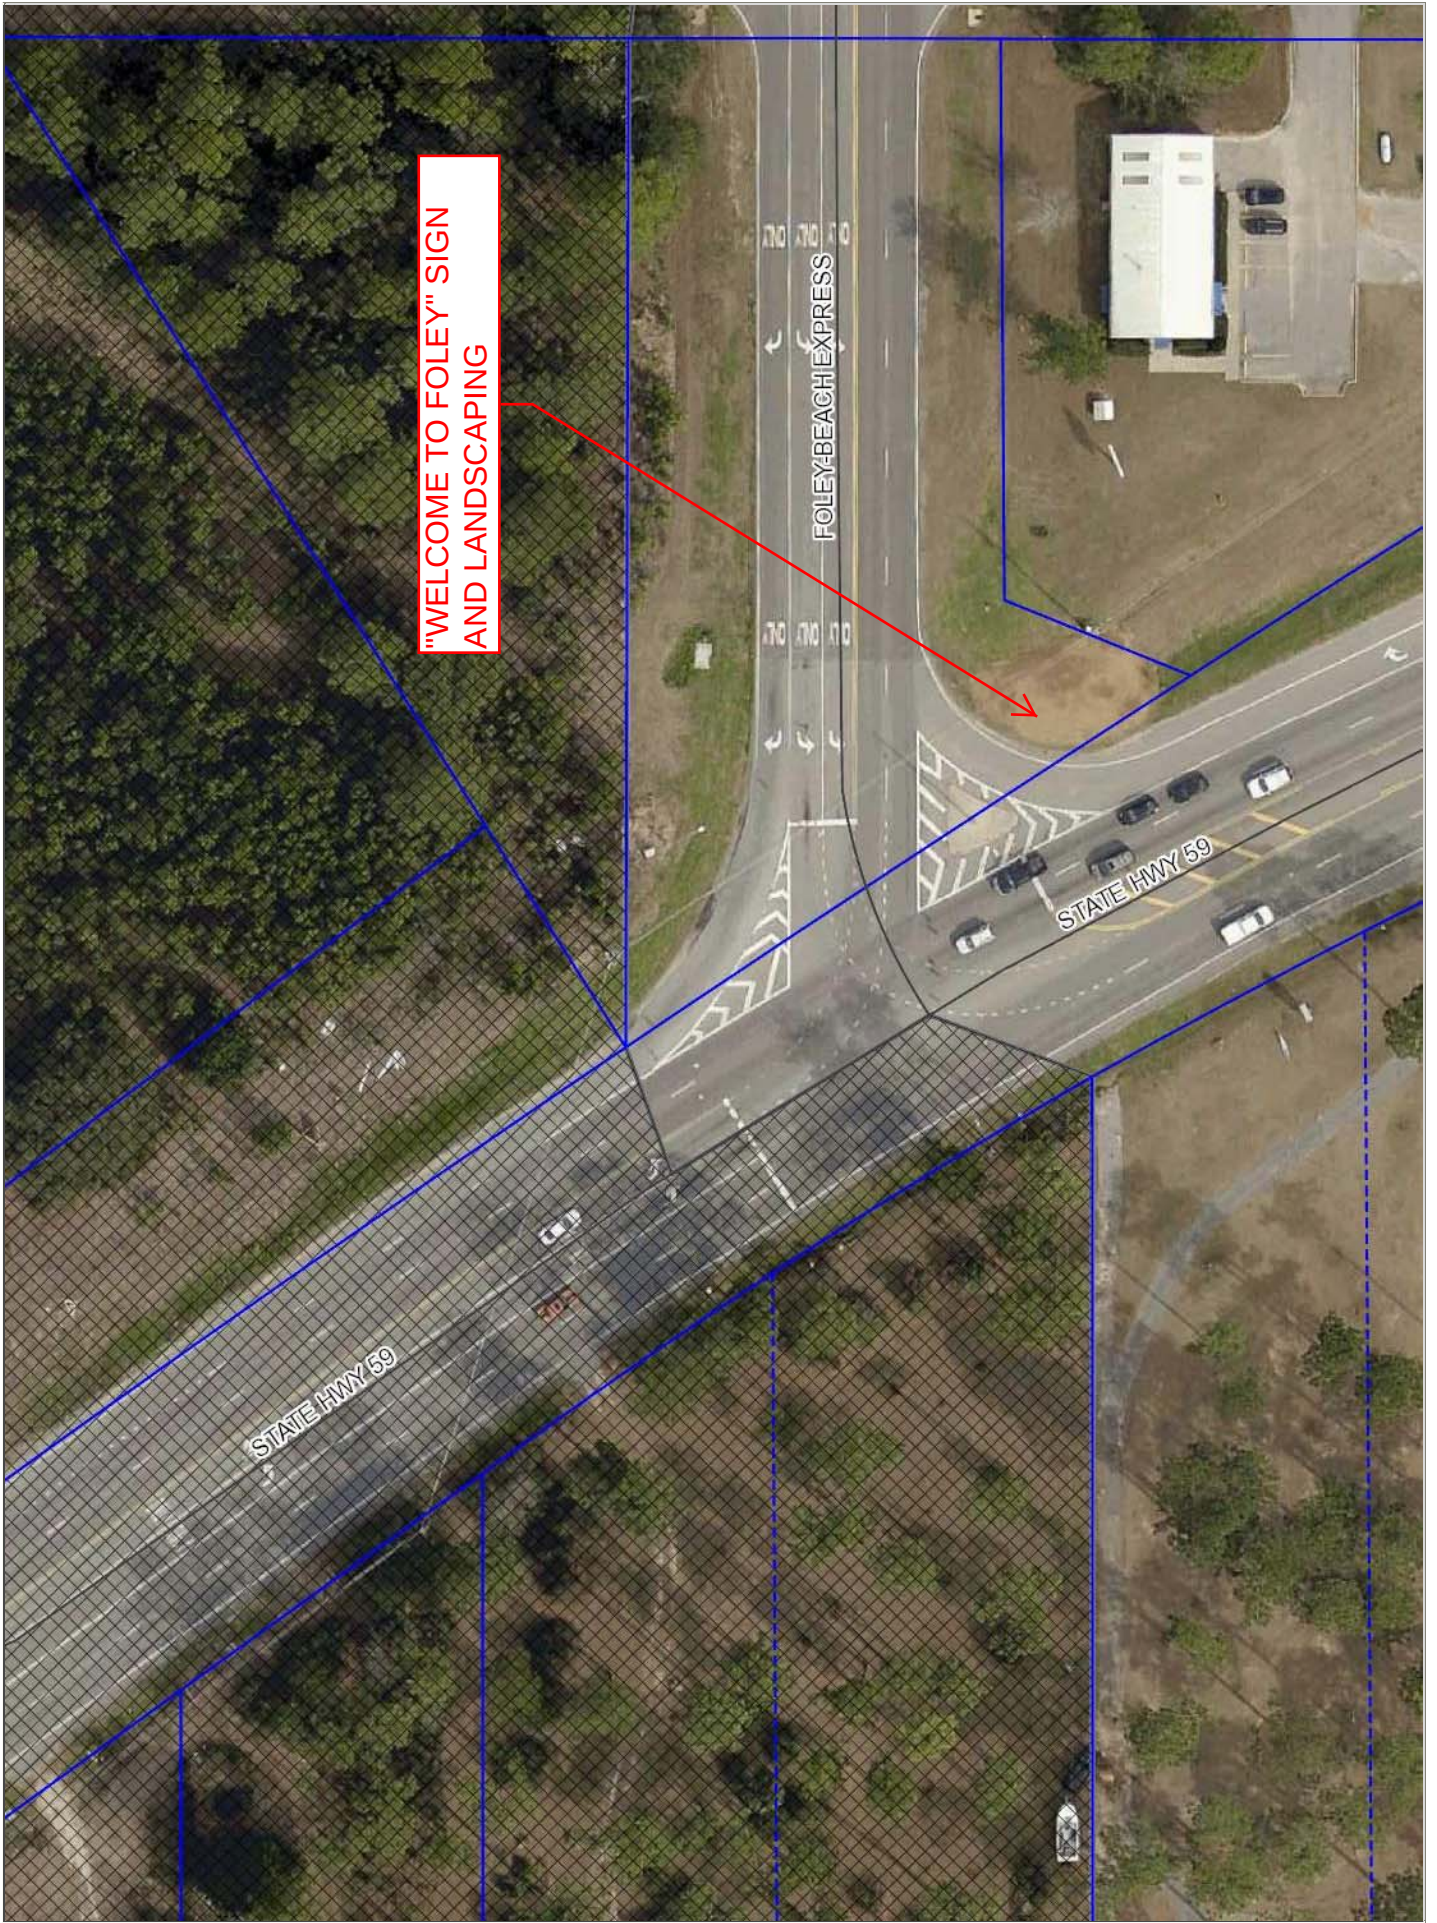

"WELCOME TO FOLEY" SIGN
AND LANDSCAPING

