


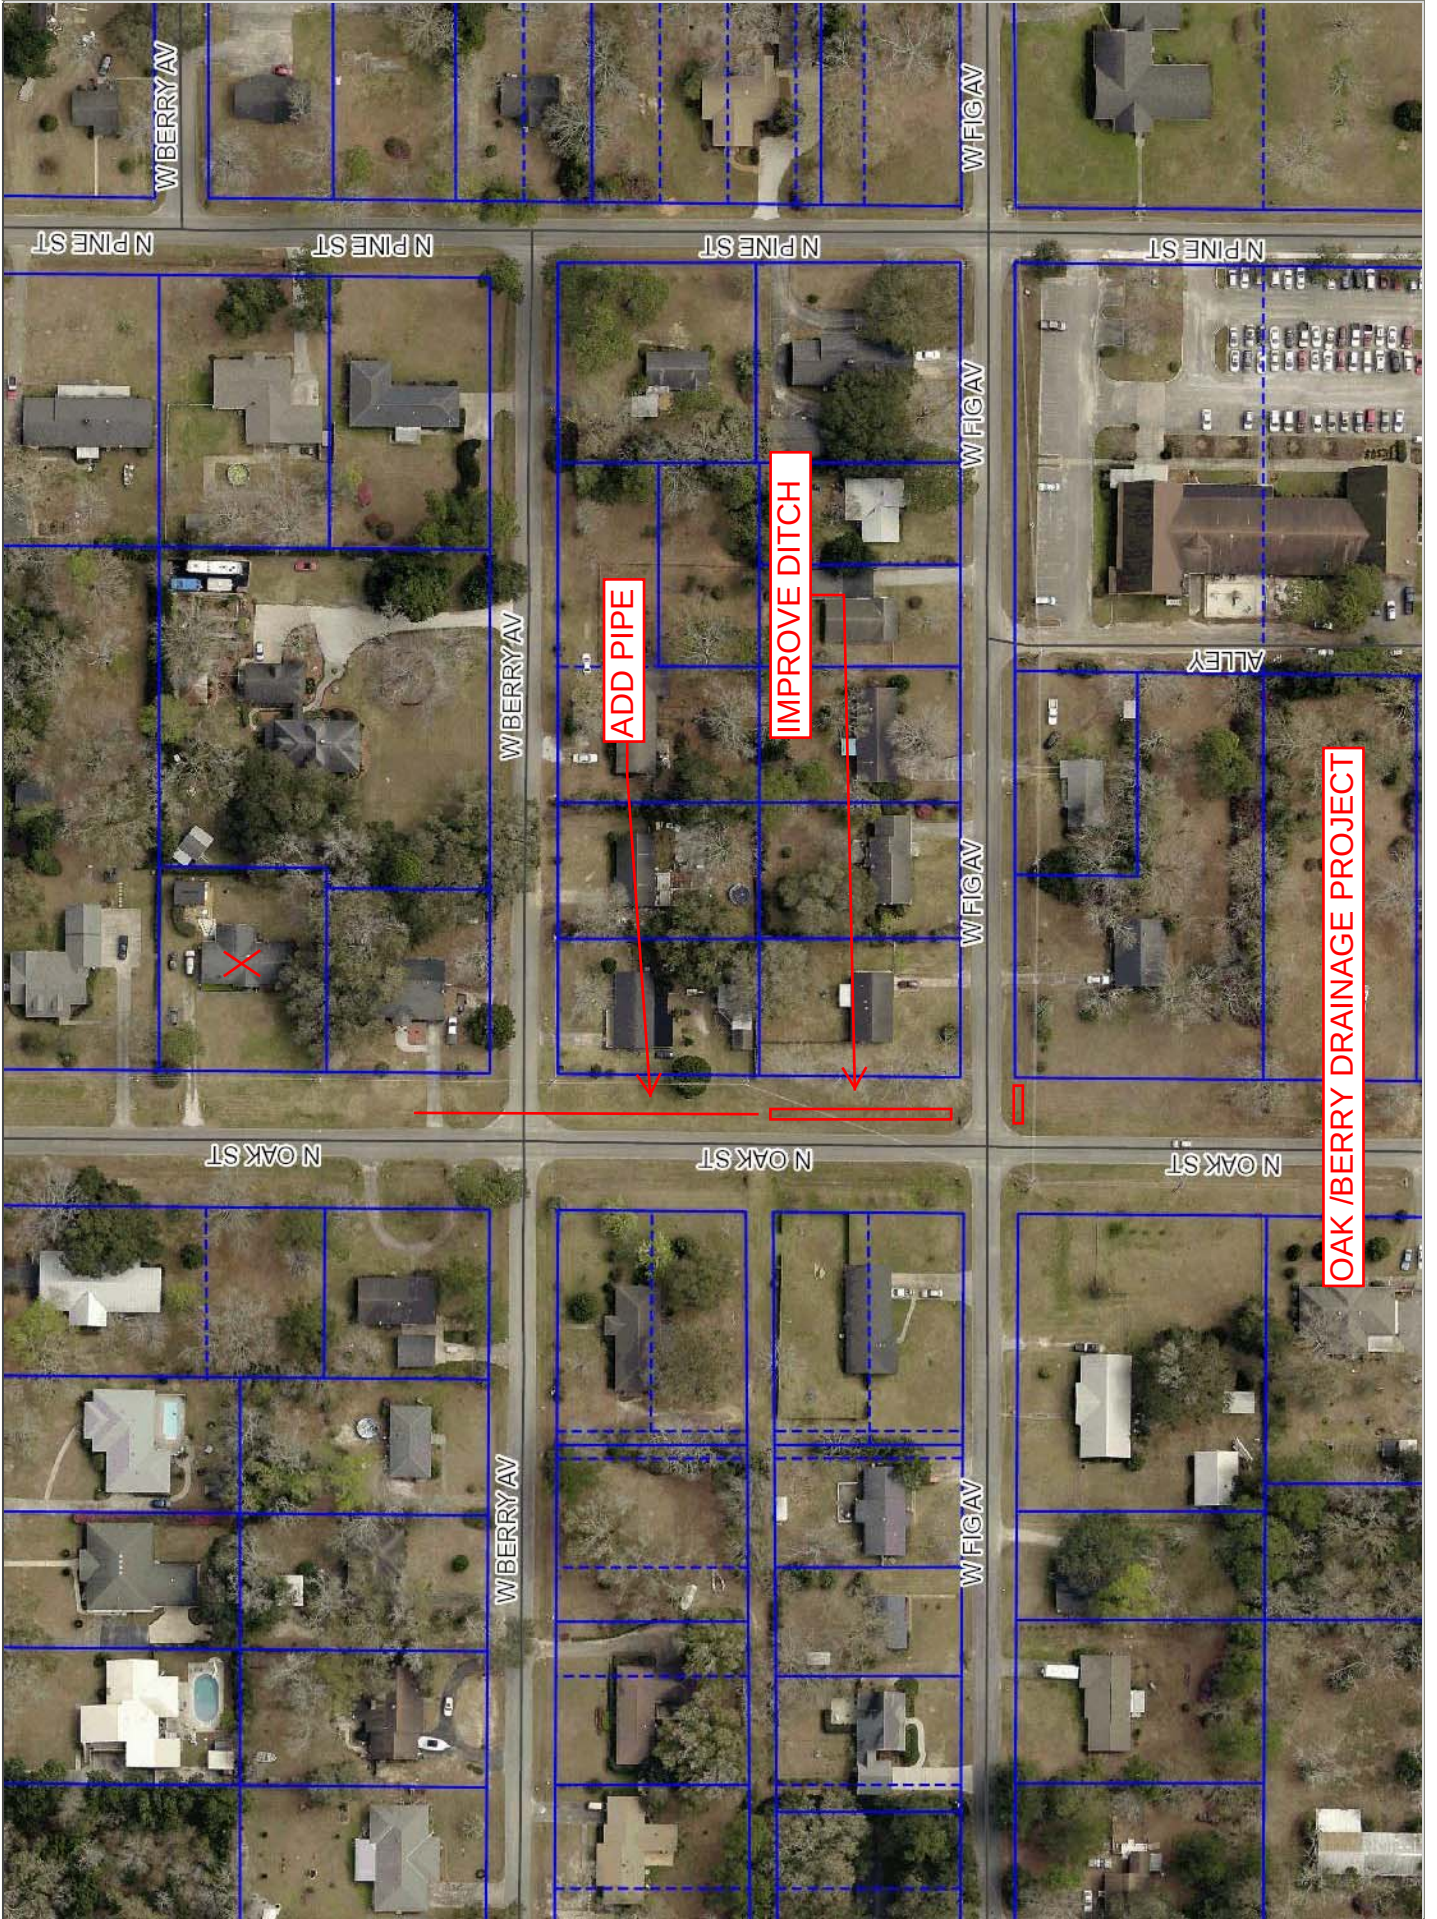

ADD PIPE

IMPROVE DITCH

OAK / BERRY DRAINAGE PROJECT