


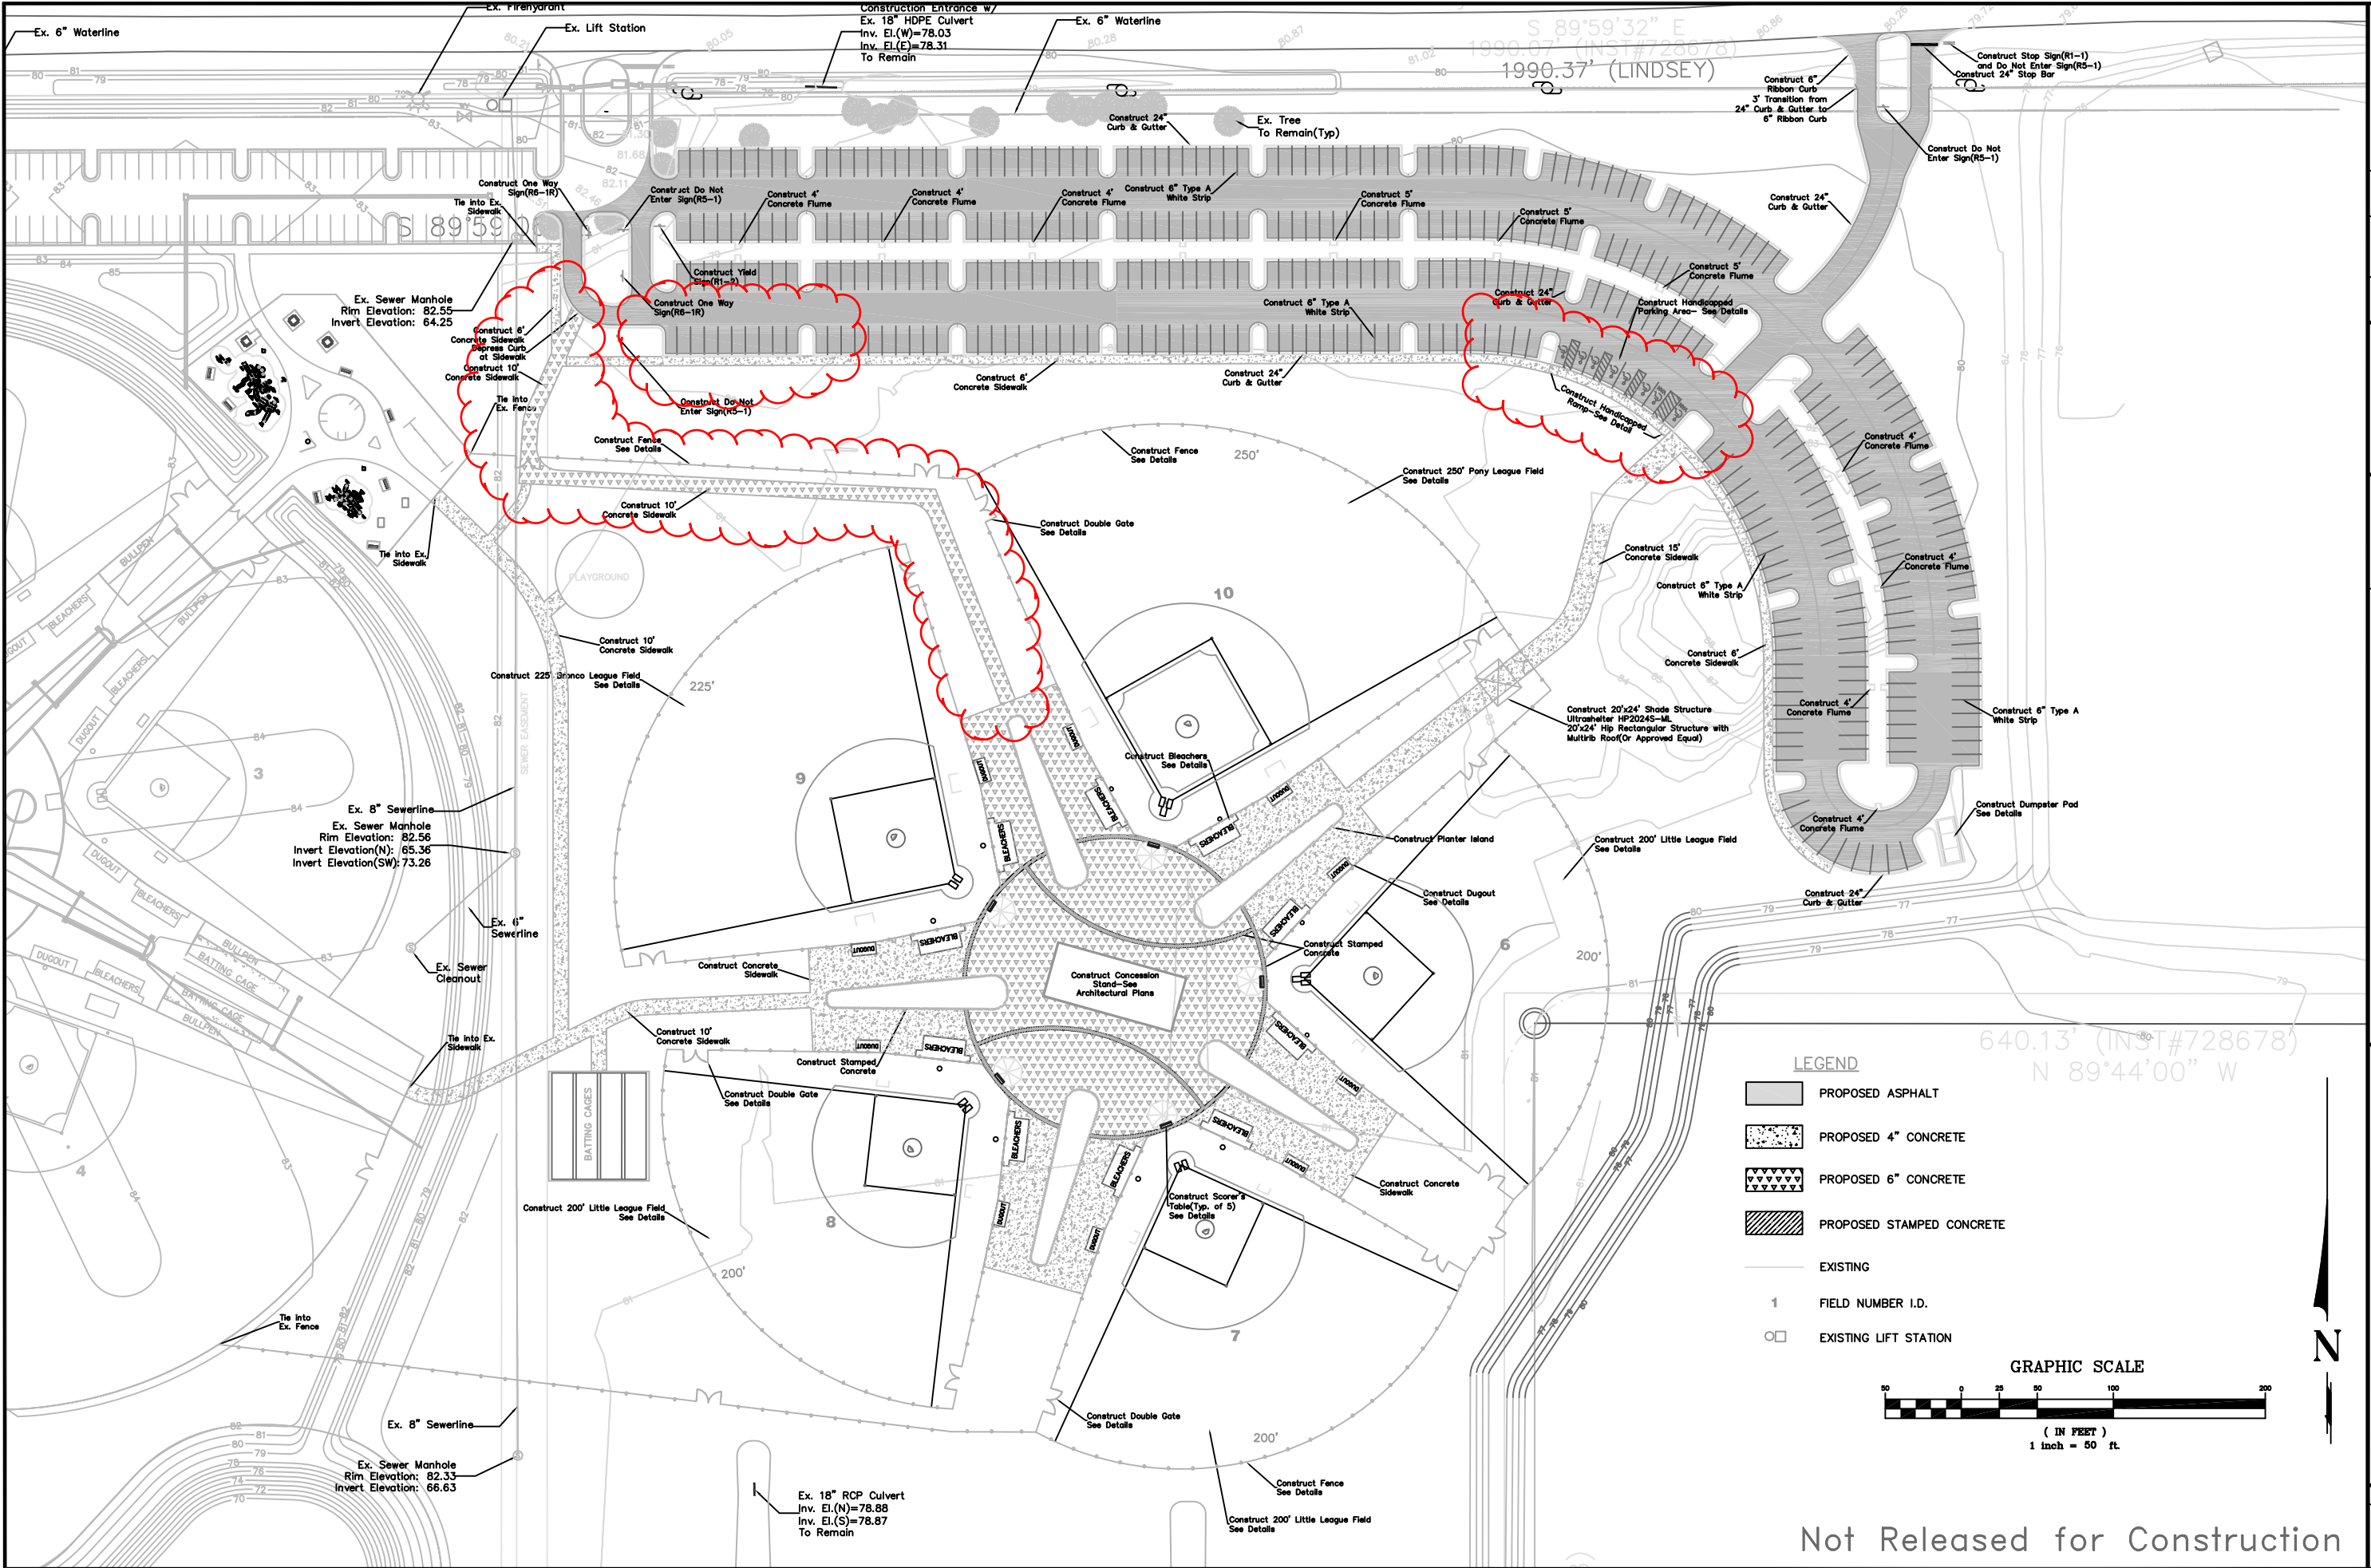

REVISIONS

NO.	DATE	APPL.

DESIGNED

MLJW

DATE

2/5/15

DETAILED

MLJW

CHECKED

MLJW

PROJECT NAME

FOLEY SPORTS COMPLEX- PHASE 2

SHEET DESCRIPTION

SITE PLAN

PROJECT NO.

140021.02

CLIENT

CITY OF FOLEY

SHEET

C05.1

© 2014 VOLKERT INC.

CONSULTING ENGINEERS-FOLEY, AL.

Not Released for Construction