


THIS IS NOT A
BOUNDARY SURVEY

TRACT NO.	TRACT 2	OWNER	MMAB INC.
TOTAL BEFORE	22.472 AC	R.O.W. REQUIRED	2.881 AC
REMAINDER	19.591 AC	P.D.E. REQUIRED	0.549 AC
PROJECT	AC0A59521-ATRP(003)	COUNTY	BALDWIN
SCALE:	1" = 100'	DATE:	7/3/14
REVISID:		SHEET :	1 OF 3

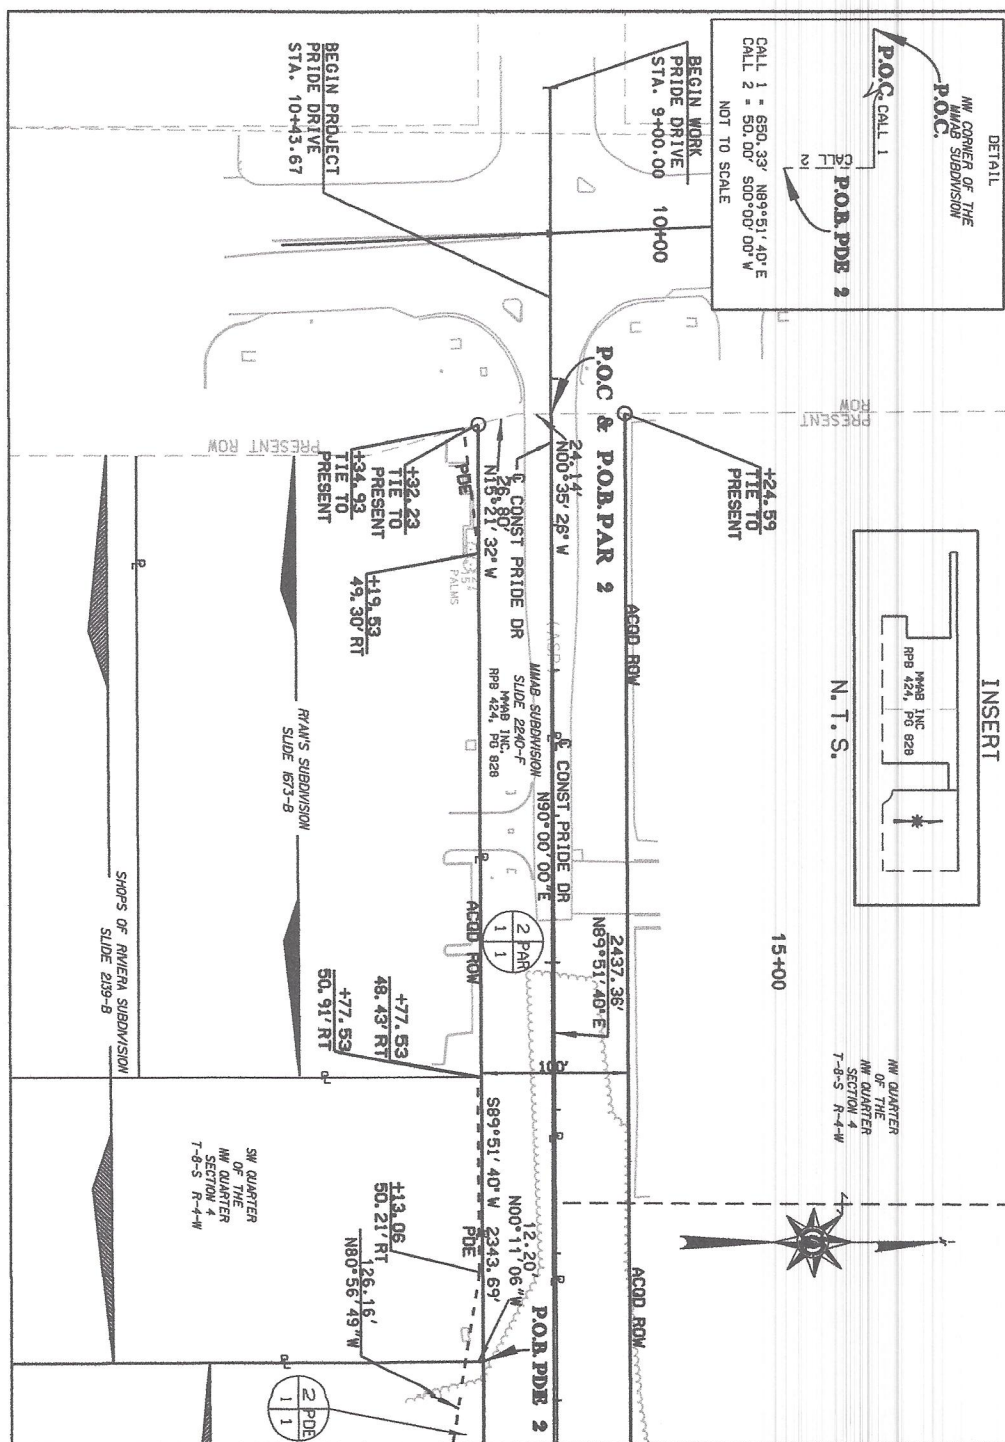


MATCHLINE SHEET 2 OF 3

TRACT NO.	TRACT 2	PROJECT	AC0A59521-ATRP(003)
OWNER	MMAB INC.	COUNTY	BALDWIN
TOTAL BEFORE	22.472 AC	SCALE	1" = 100'
R.O.W. REQUIRED	2.881 AC	DATE	7/3/14
REMAINDER	19.591 AC	REVISED	
P.D.E. REQUIRED	0.549 AC	SHEET	2 OF 3

CITY OF FOLEY

THIS IS NOT A
BOUNDARY SURVEY

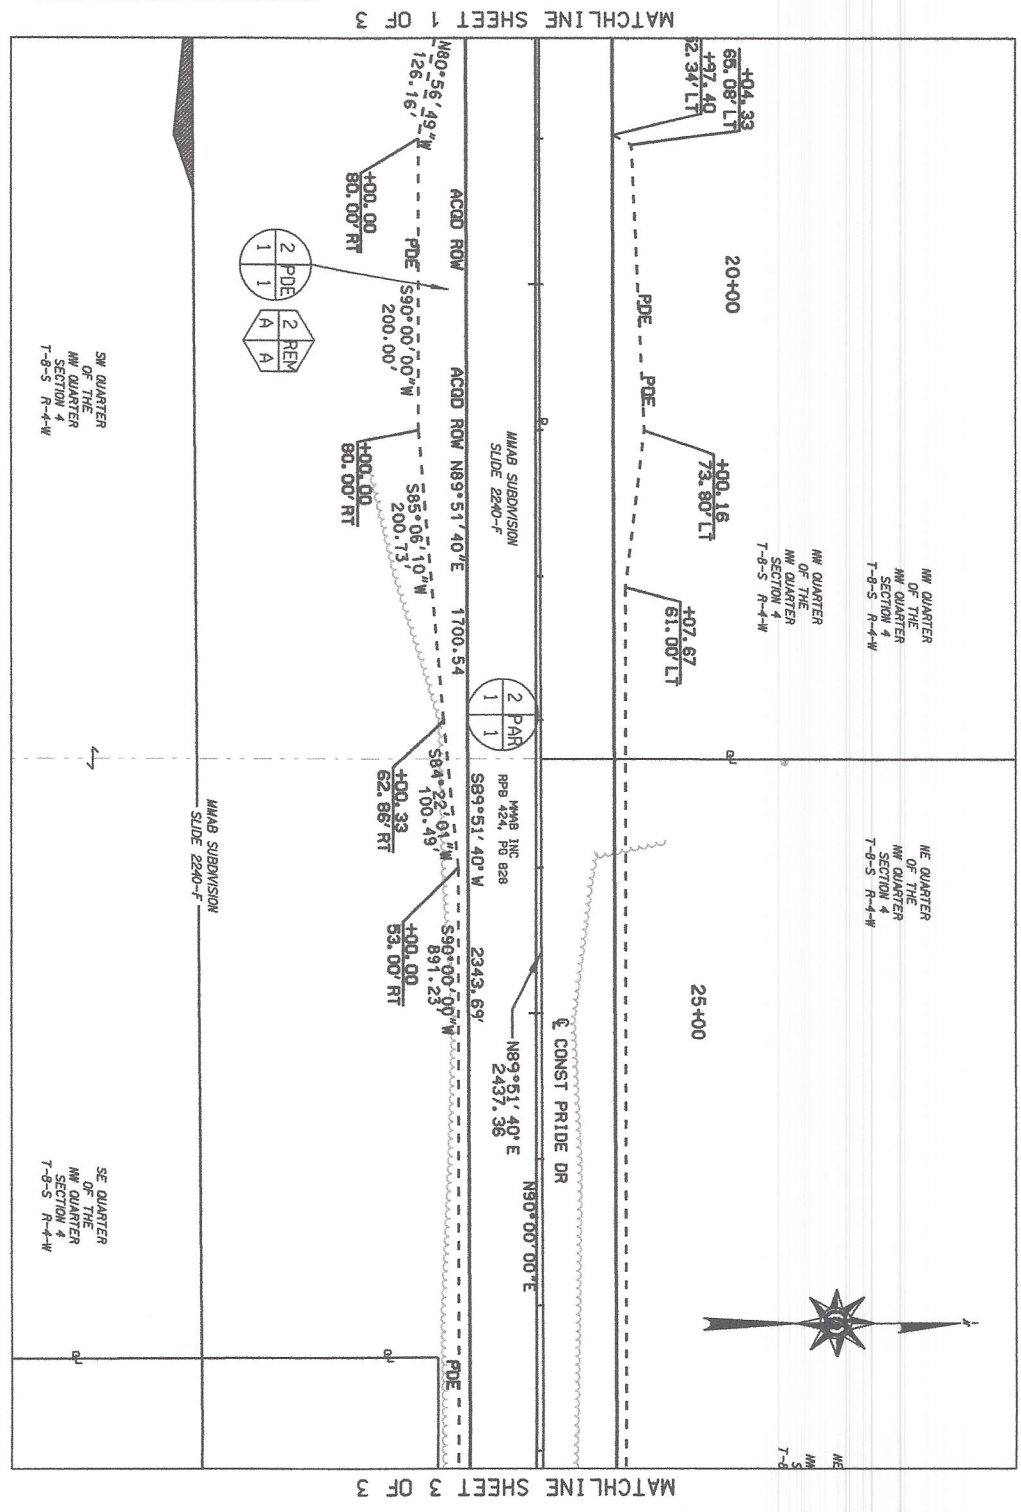

MATCHLINE SHEET 3 OF 3

MATCHLINE SHEET 1 OF 3

TRACT NO.	TRACT 2	PROJECT	ACOA59521-ATRP(003)
OWNER	MMAB INC.	COUNTY	BALDWIN
TOTAL BEFORE	22.472 AC	SCALE:	1" = 100'
R.O.W. REQUIRED	2.881 AC	DATE:	7/3/14
REMAINDER	19.591 AC	REVISED:	
P.D.E. REQUIRED	0.549 AC	SHEET :	3 OF 3

CITY OF FOLEY

THIS IS NOT A
BOUNDARY SURVEY

MATCHLINE SHEET 2 OF 3

