


SPECIAL NOTE:  
 CONTRACTOR TO REMOVE 8" OF EXISTING SOIL ALONG ENTIRE AREA  
 OF NEW SIDEWALK AND PLACE AND COMPACT TO REQUIRED  
 ELEVATION SANDY CLAY FILL.

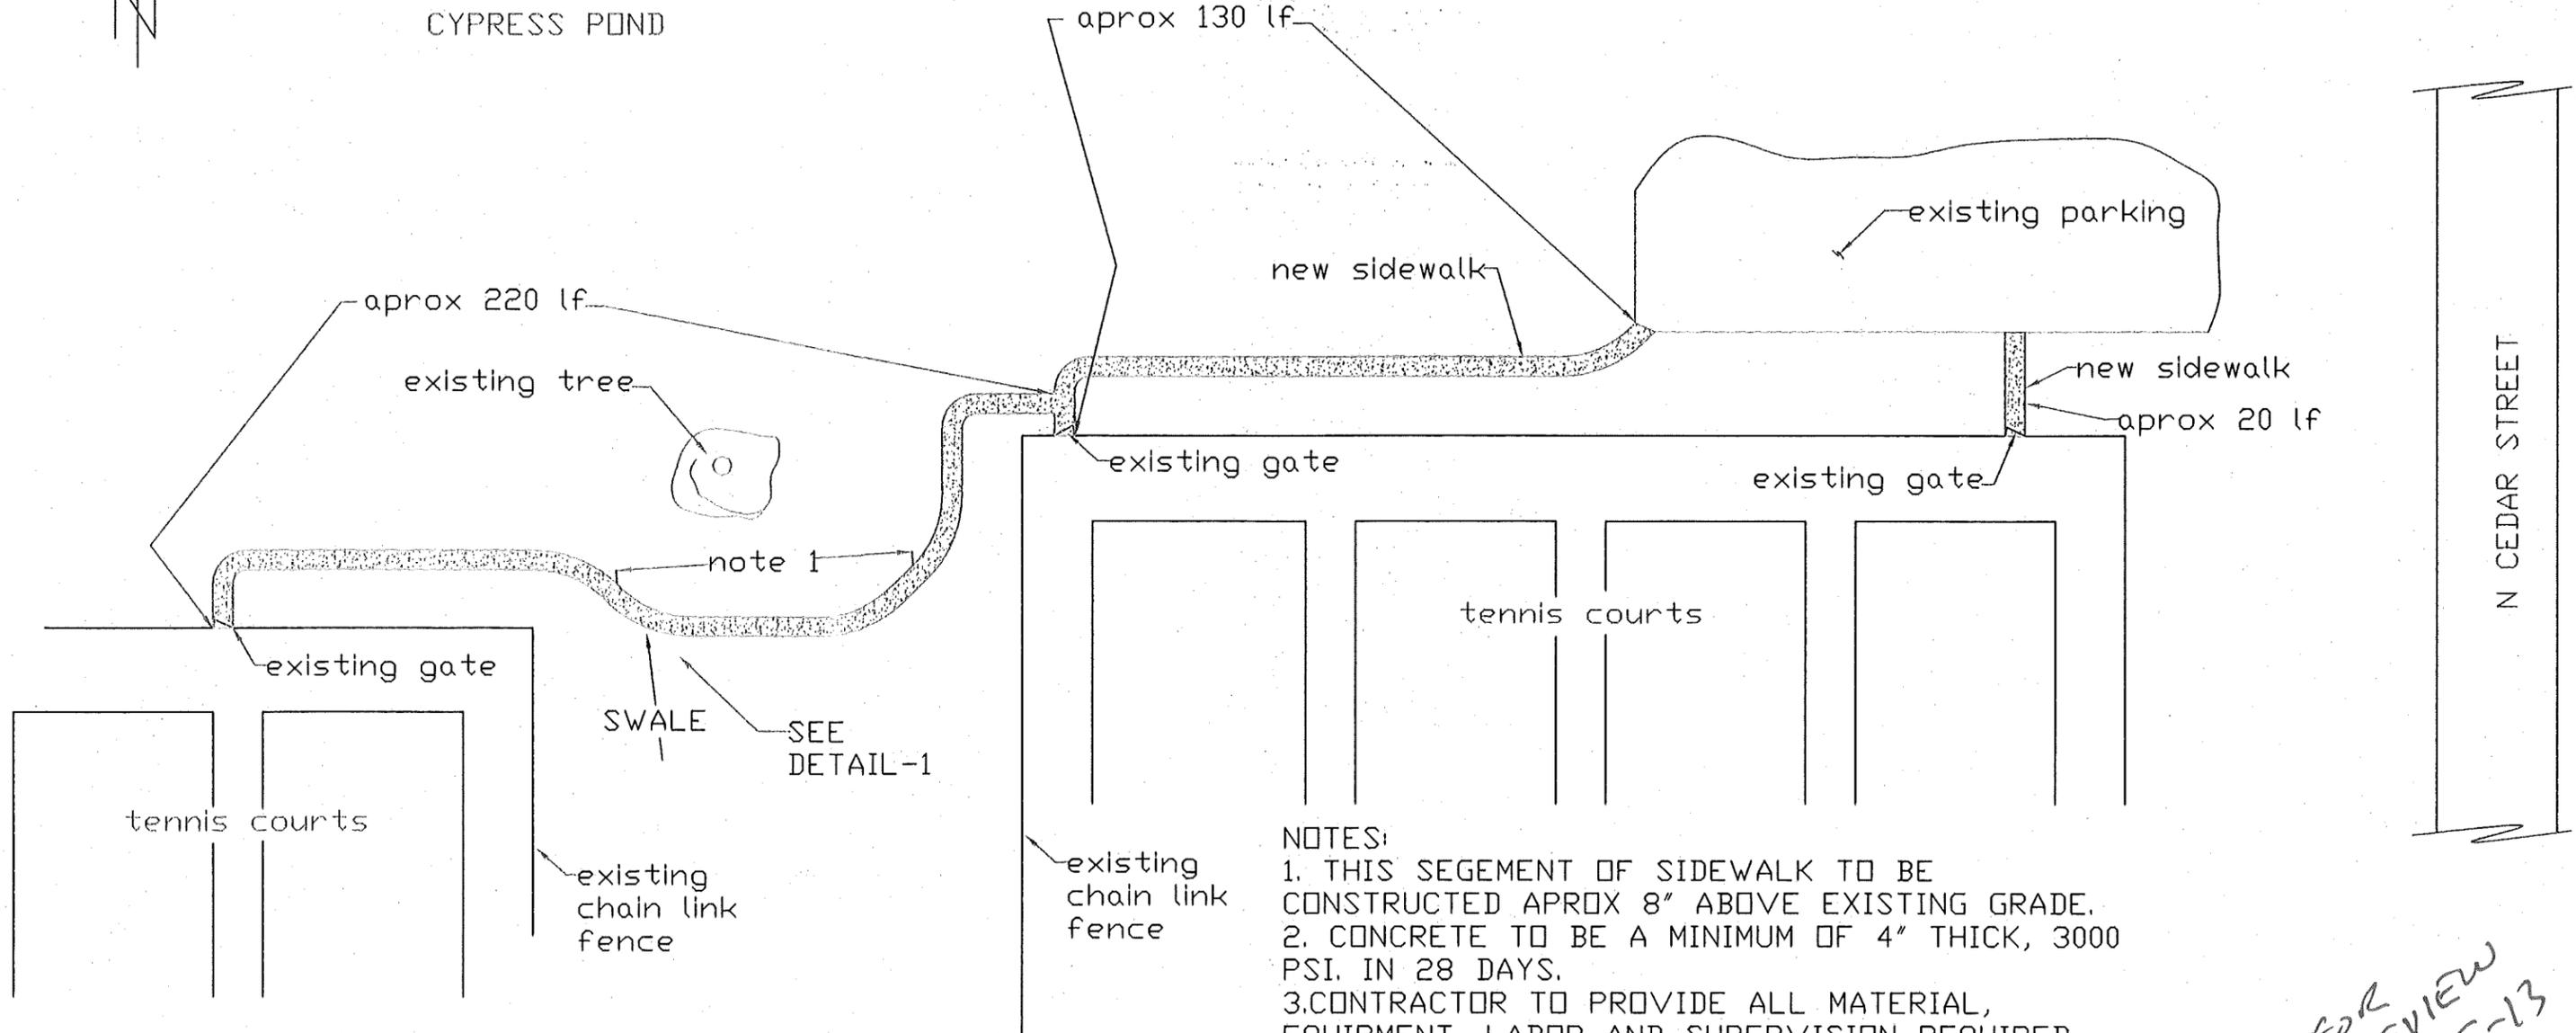

- NOTES:
1. THIS SEGEMENT OF SIDEWALK TO BE CONSTRUCTED APROX 8" ABOVE EXISTING GRADE.
  2. CONCRETE TO BE A MINIMUM OF 4" THICK, 3000 PSI. IN 28 DAYS.
  3. CONTRACTOR TO PROVIDE ALL MATERIAL, EQUIPMENT, LABOR AND SUPERVISION REQUIRED FOR THE PROJECT.
  4. PLACE INORGANIC EXPANSION MATERIAL A MAX OF 40 FT.
  5. RADIUS ALL EXPOSED CORNERS AND RUB EXPOSED SIDES AND LIGHT BROOM FINISH.
  6. CONTRACTOR TO FINE GRADE SIDES WITH TOPSOIL, SOD OR SEEDING BY OTHERS.
  7. SAWCUT TIE-INS TO EXISTING ASPHALT AS REQUIRED.


FOR REVIEW  
 2-5-13

PRICE PER FOOT FOR 4 FT WIDE SIDEWALK  
 \$ \_\_\_\_\_ FOR APROX 370 LF = \$ \_\_\_\_\_

PRICE PER FOOT FOR 5 FT WIDE SIDEWALK  
 \$ \_\_\_\_\_ FOR APROX 370 LF = \$ \_\_\_\_\_

MEL ROBERTS PARK		
SIDEWALKS FOR TENNIS COURTS		
RK	FEB. 1, 2013	SK-1 of 2


SPECIAL NOTE:  
 CONTRACTOR TO REMOVE 12" OF EXISTING SOIL ALONG ENTIRE AREA  
 OF NEW SIDEWALK AND PLACE SUITABLE SANDY CALY FILL MATERIAL  
 COMPACTED TO REQUIRED ELEVATION.

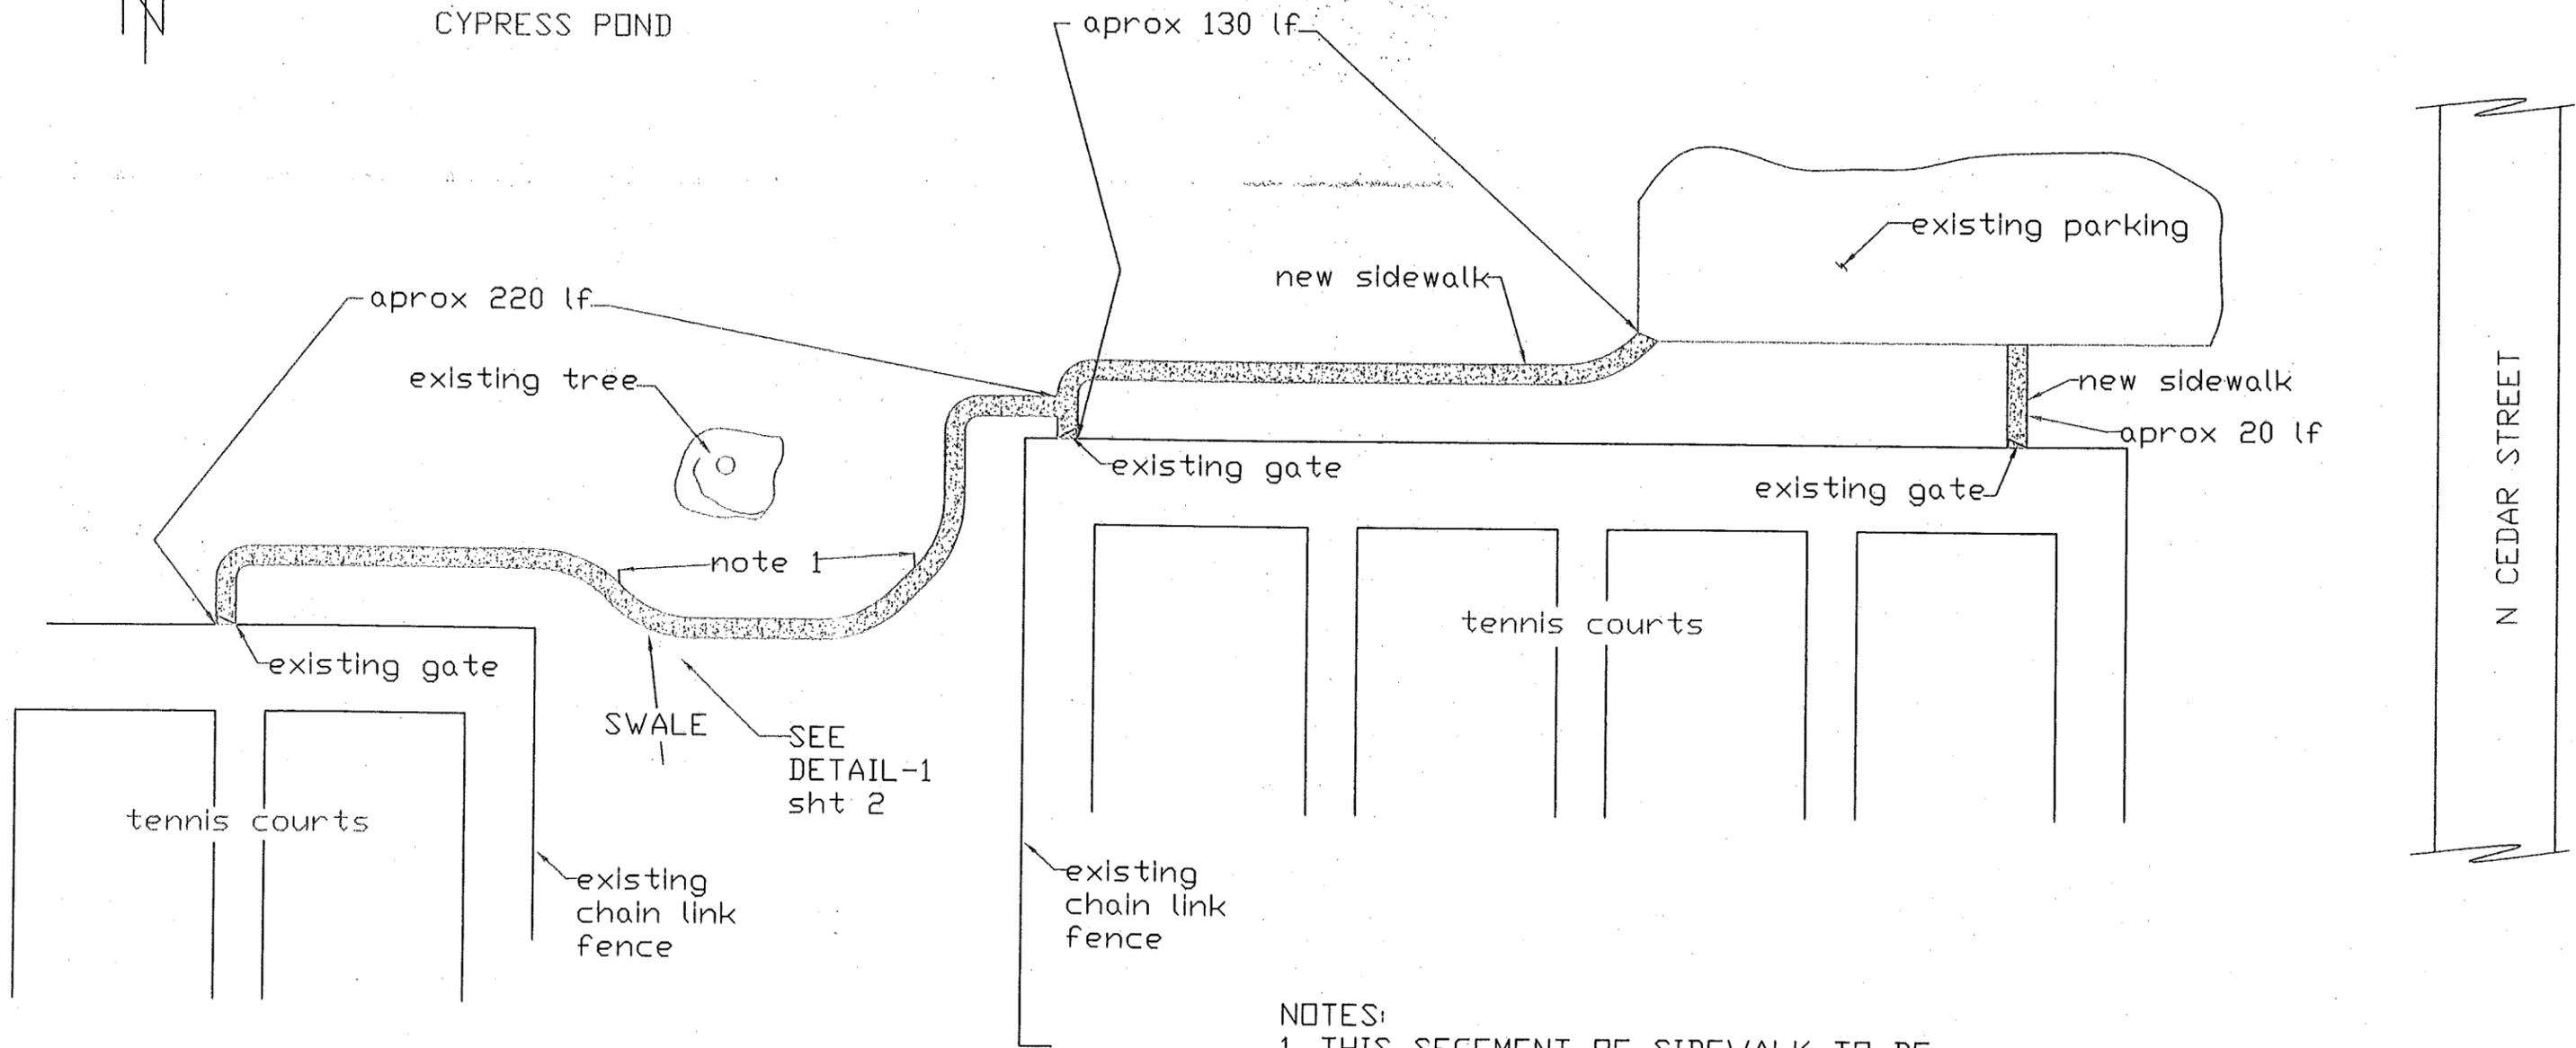

PLAN VIEW  
 N T S


- NOTES:
1. THIS SEGEMENT OF SIDEWALK TO BE CONSTRUCTED APROX 8" ABOVE EXISTING GRADE. USE TOED SIDEWALK DETAIL ON DETAIL SHT-3 FOR THICKENED EDGES OF SIDEWALK ALONG RAISED SEGEMENT
  2. CONTRACTOR TO FINE GRADE SIDES WITH TOPSOIL, SOD OR SEEDING BY OTHERS.
  3. SAWCUT TIE-INS TO EXISTING ASPHALT AS REQUIRED.

MEL ROBERTS PARK		
SIDEWALKS FOR TENNIS COURTS		
RK	FEB. 1, 2013	SK-1 of 2

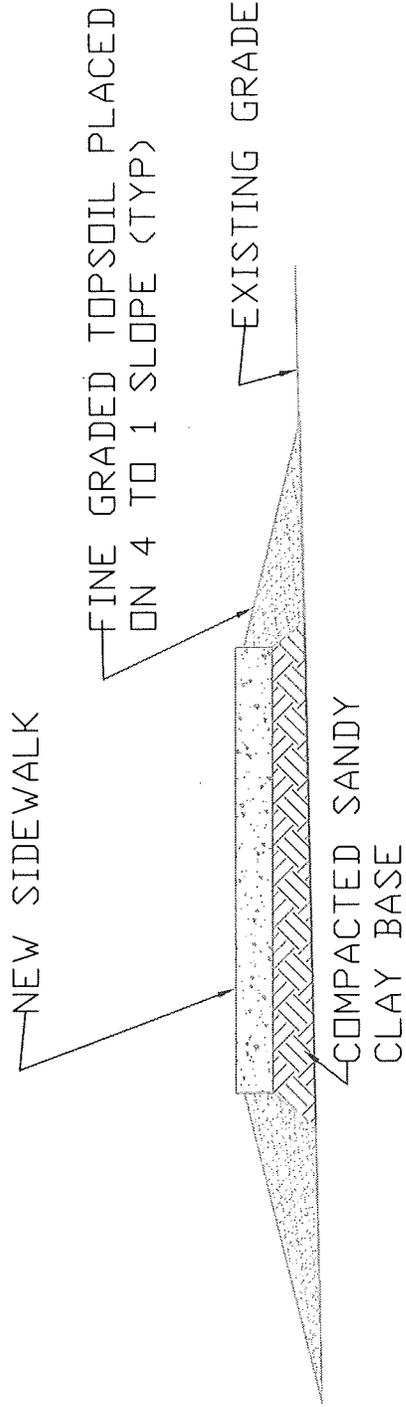

TYPICAL SECTION OF ELEVATED SIDEWALK

N T S

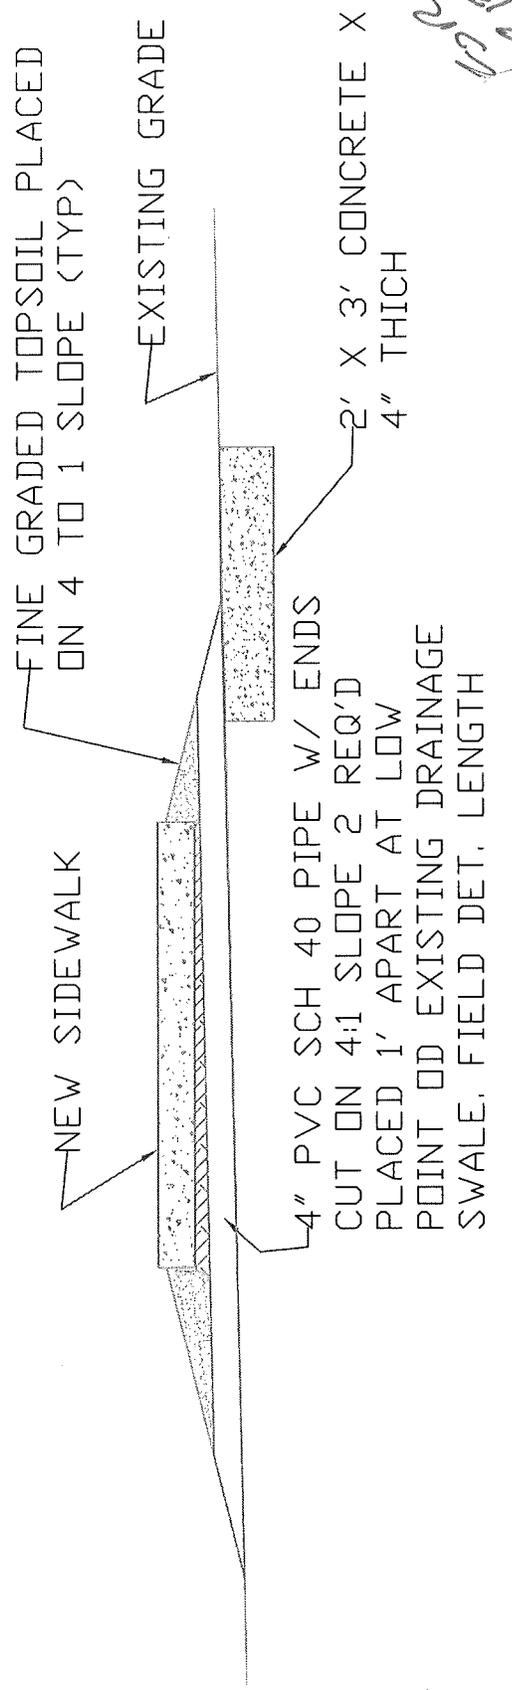


STORM WATER PIPE DETAIL

N T S


*REVIEW  
11-5-13*

MEL ROBERTS PARK
SIDEWALKS FOR TENNIS COURTS
RK FEB. 1, 2013 SK-2 of 2

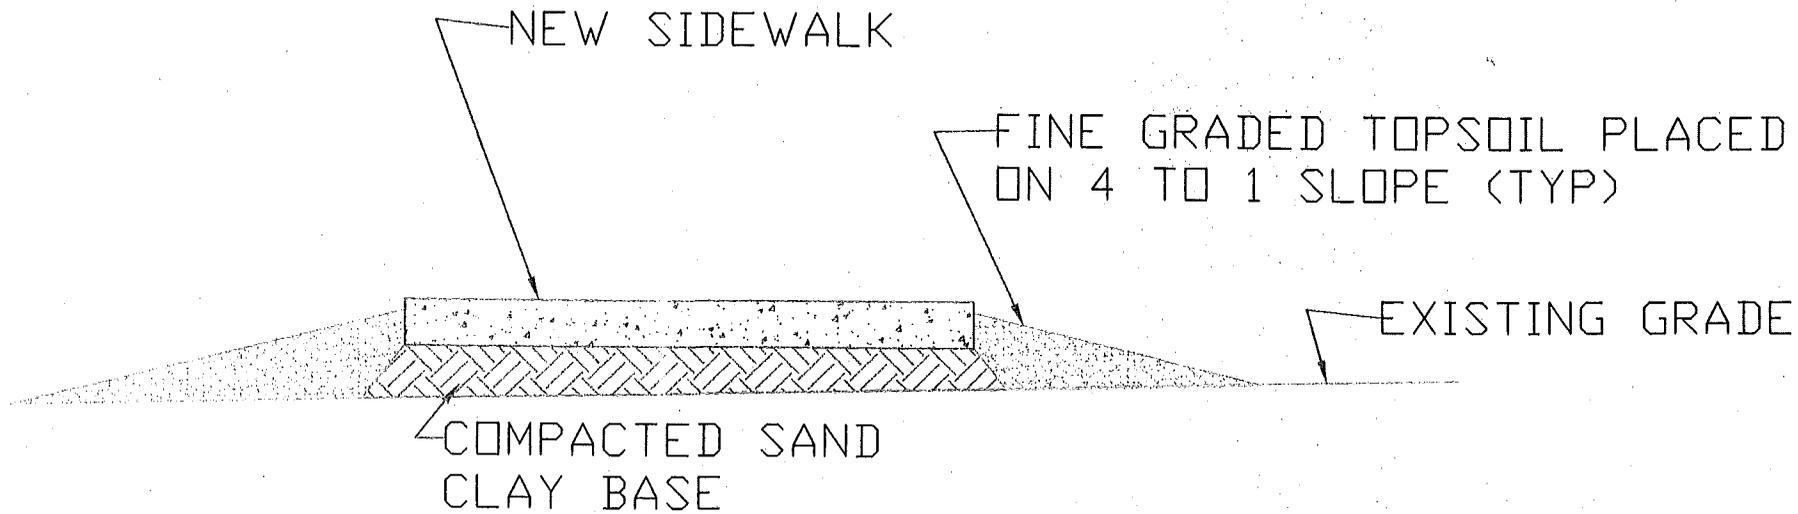

TYPICAL SECTION OF ELEVATED SIDEWALK

N T S

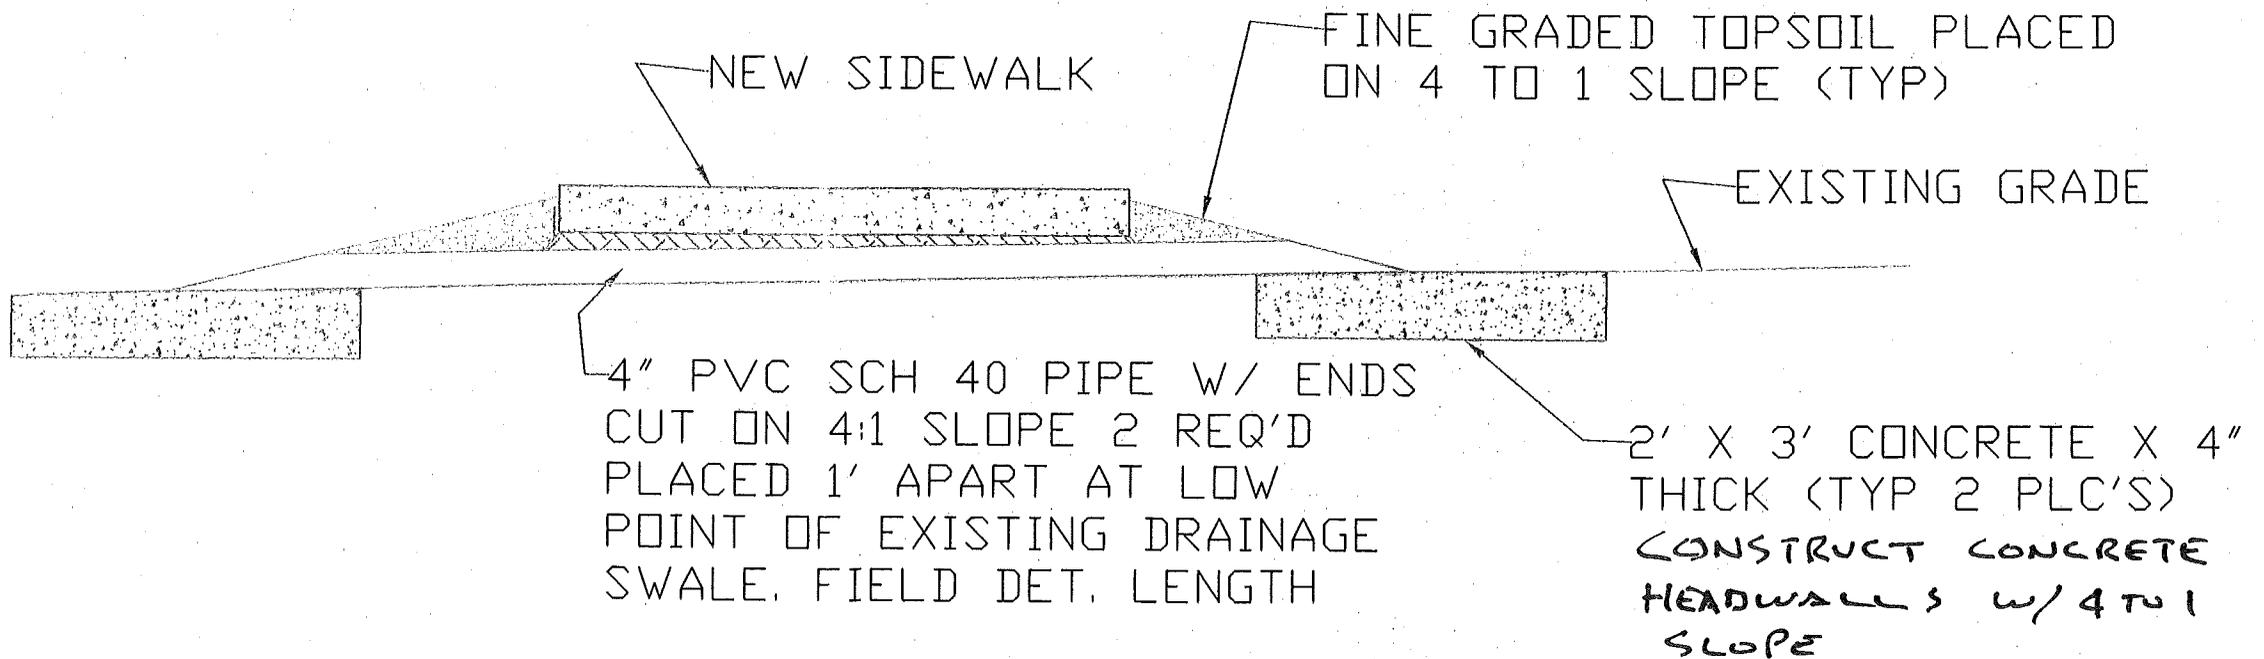

STORM WATER PIPE DETAIL

N T S

MEL ROBERTS PARK