




S. JAMES ROAD EXTENSION
CONCEPTUAL SKETCH

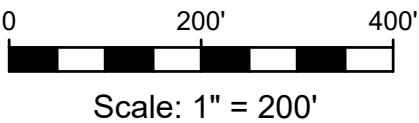

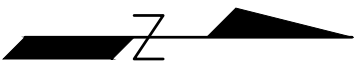

S. JAMES ROAD EXTENSION
CONCEPTUAL SKETCH

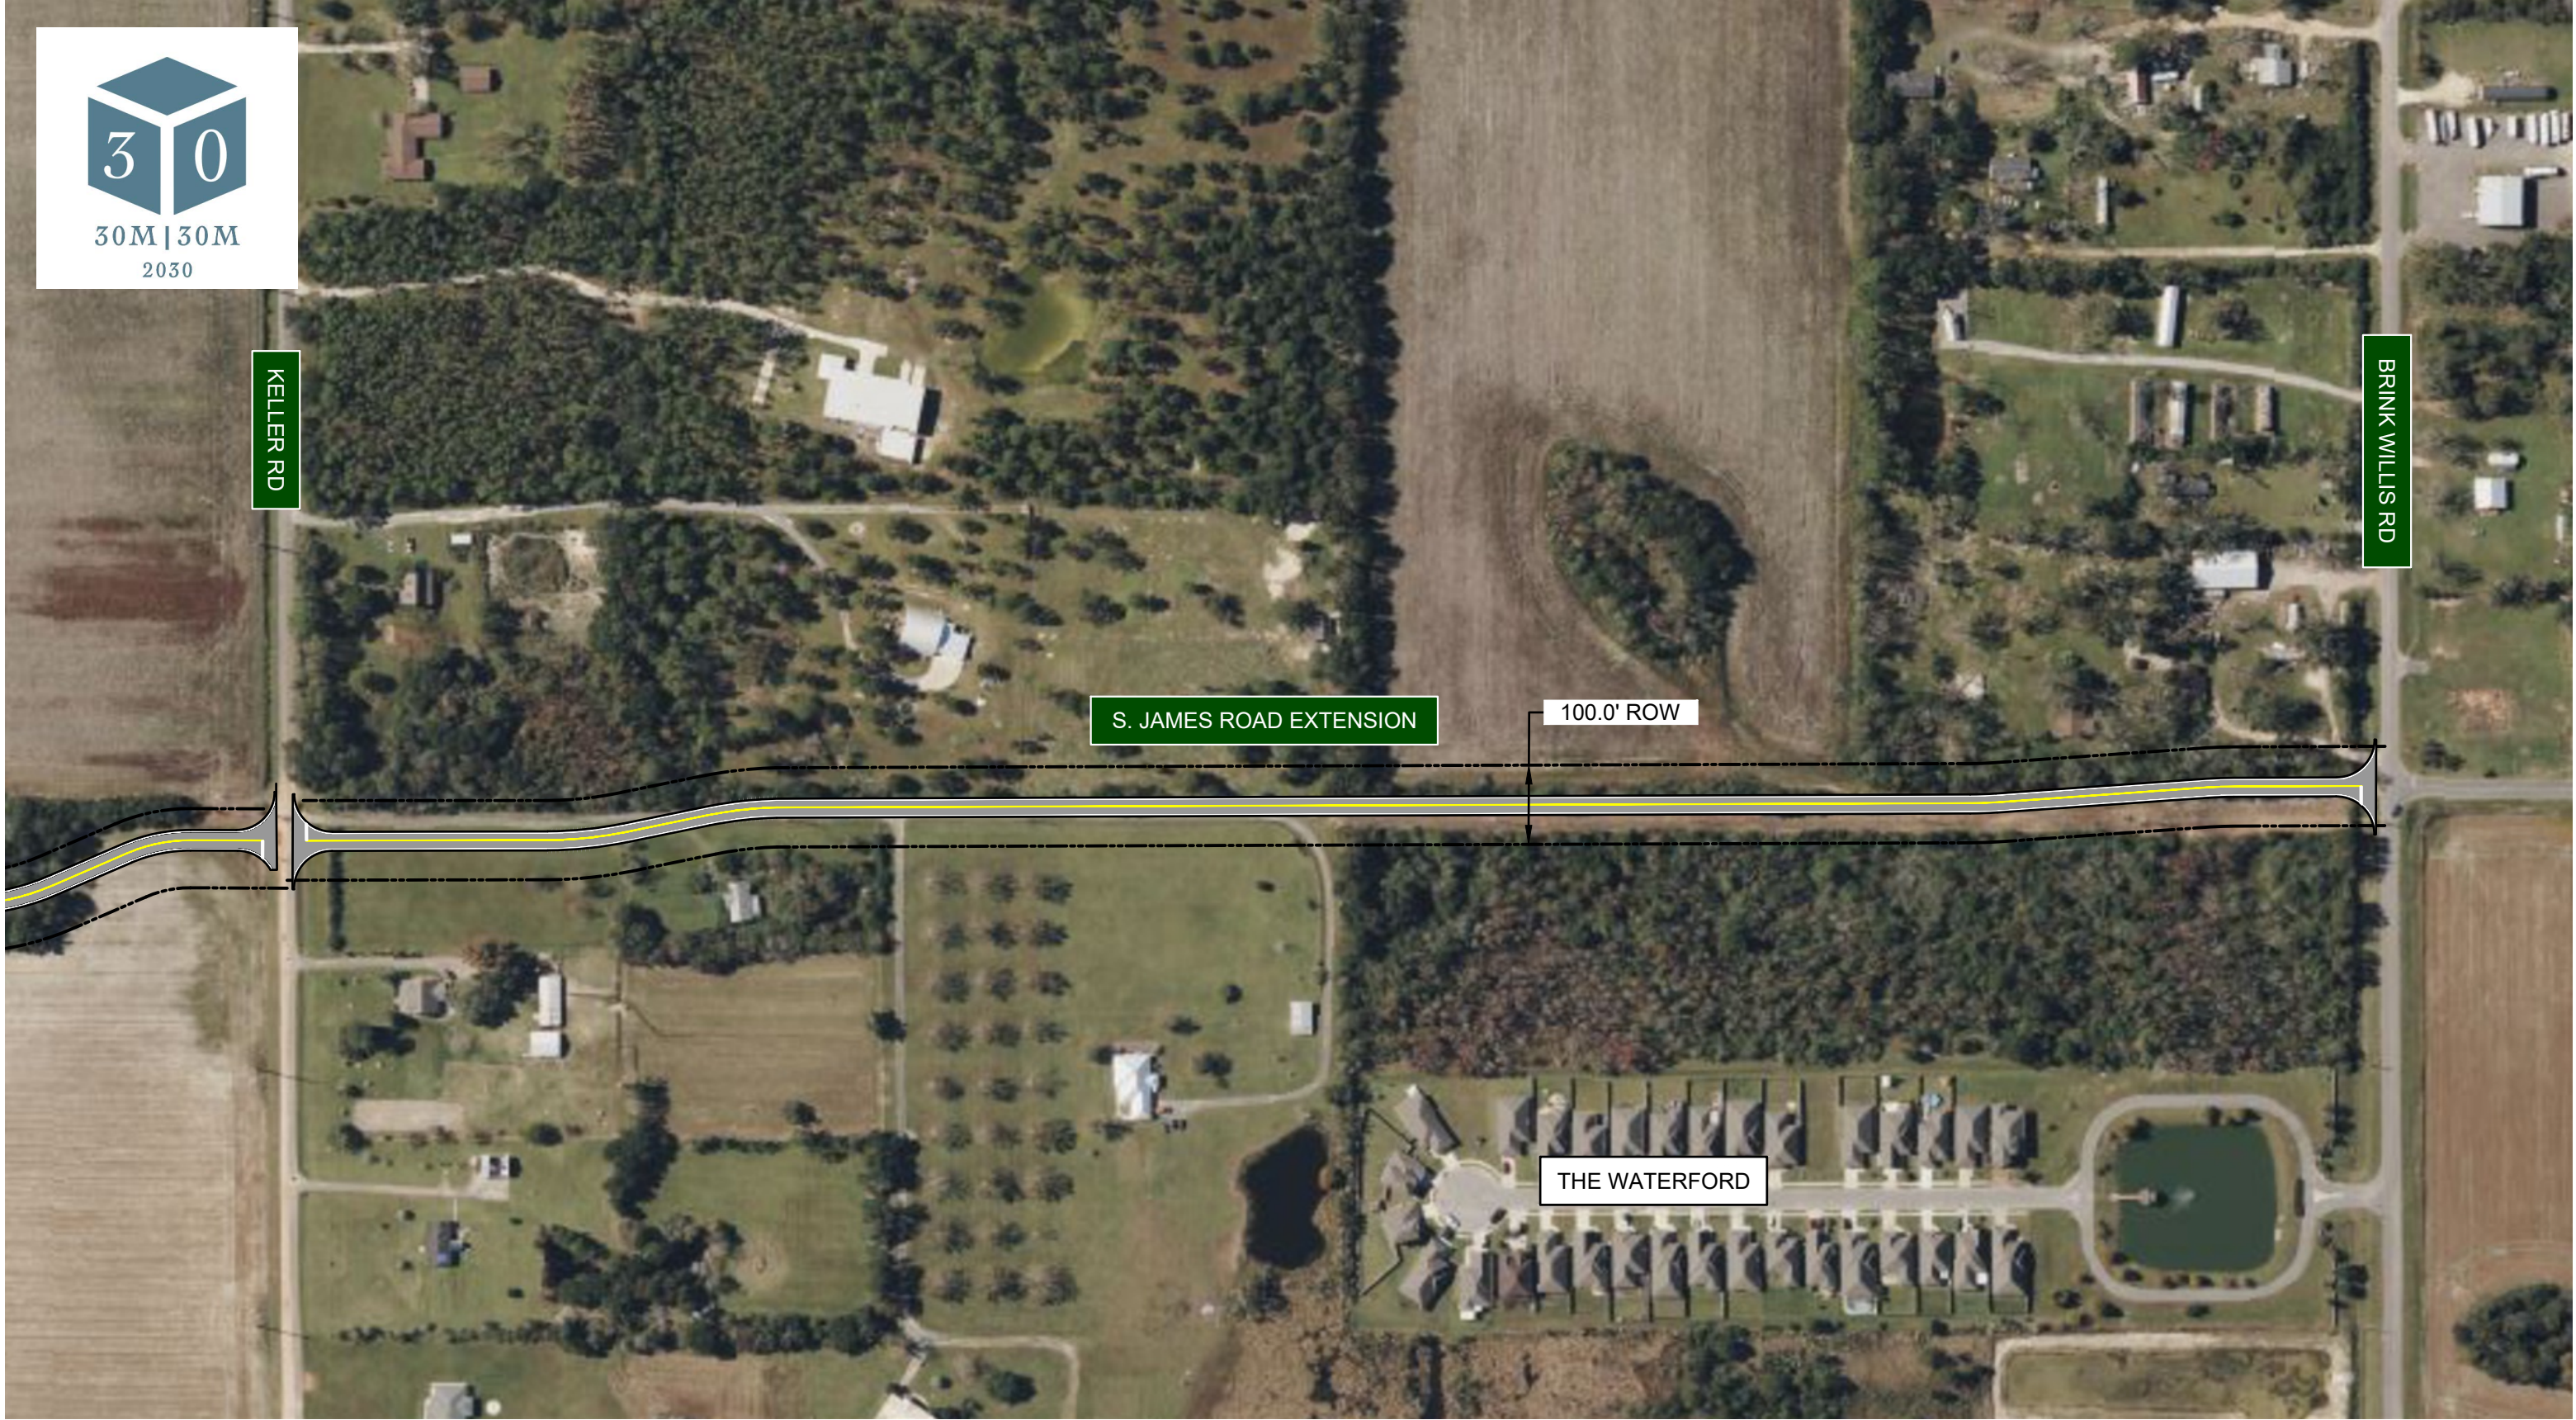