


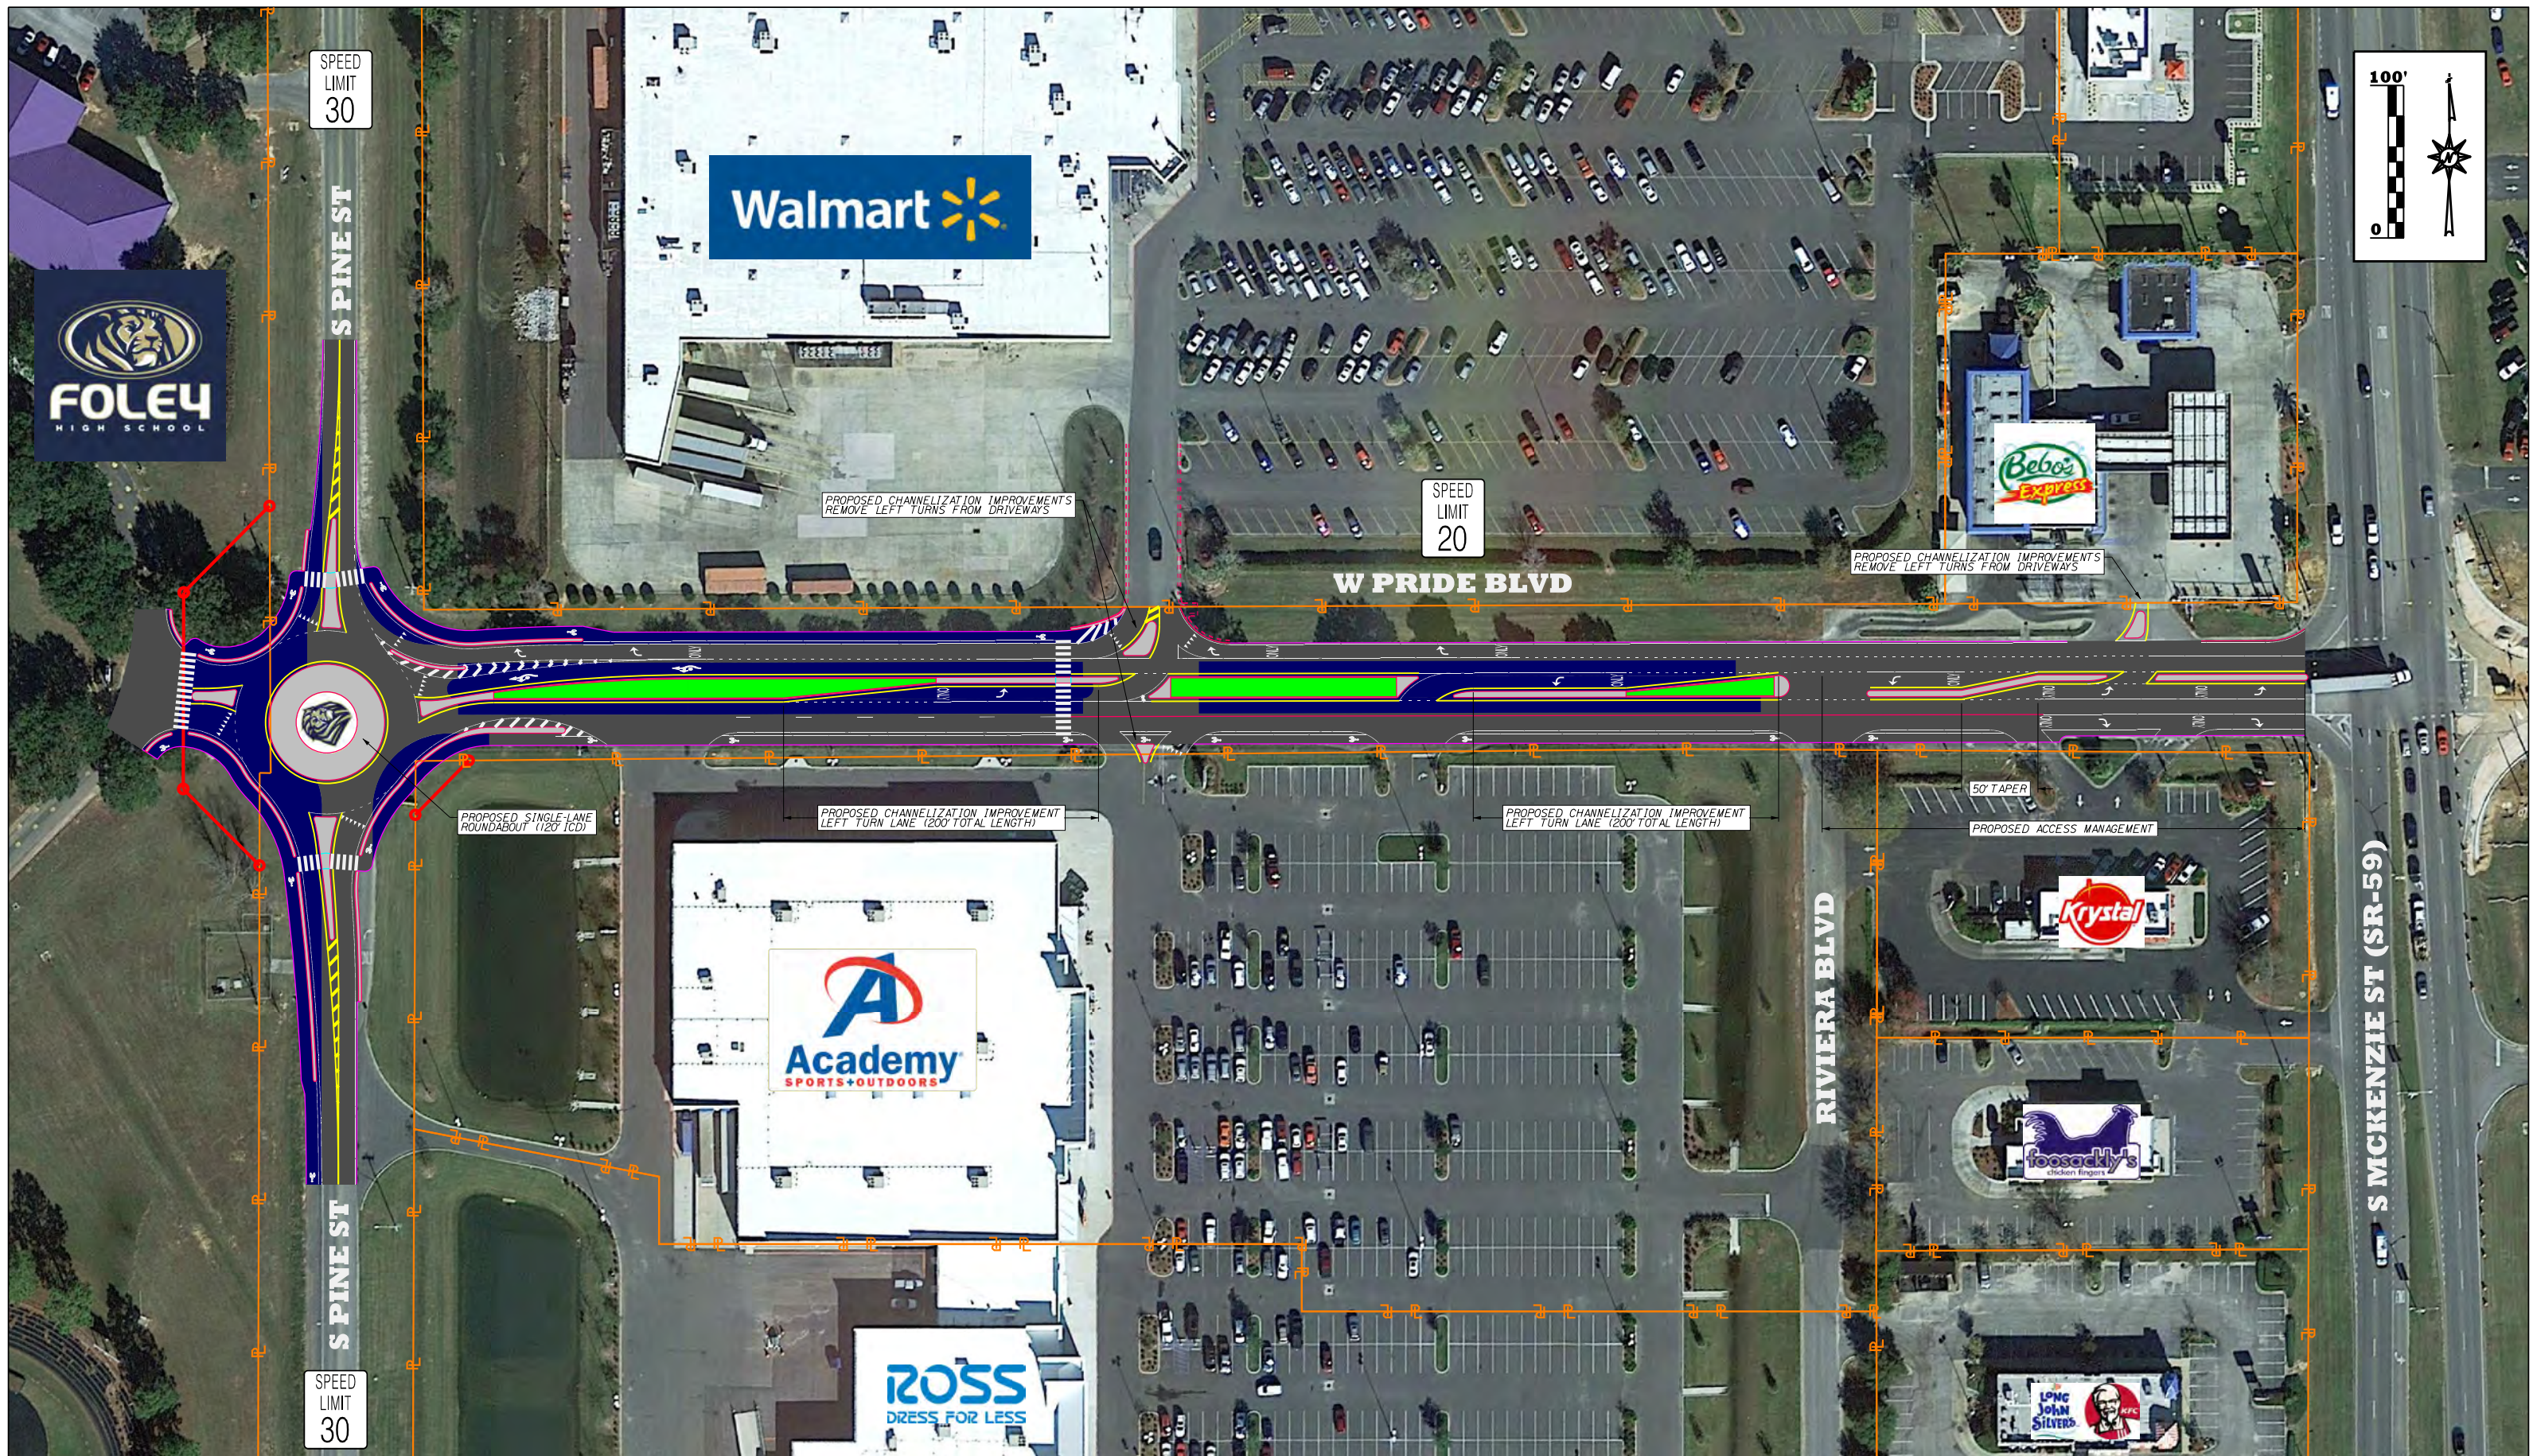

PROPOSED WEST PRIDE BOULEVARD IMPROVEMENTS BETWEEN S PINE STREET AND S MCKENZIE ST (SR-59)