




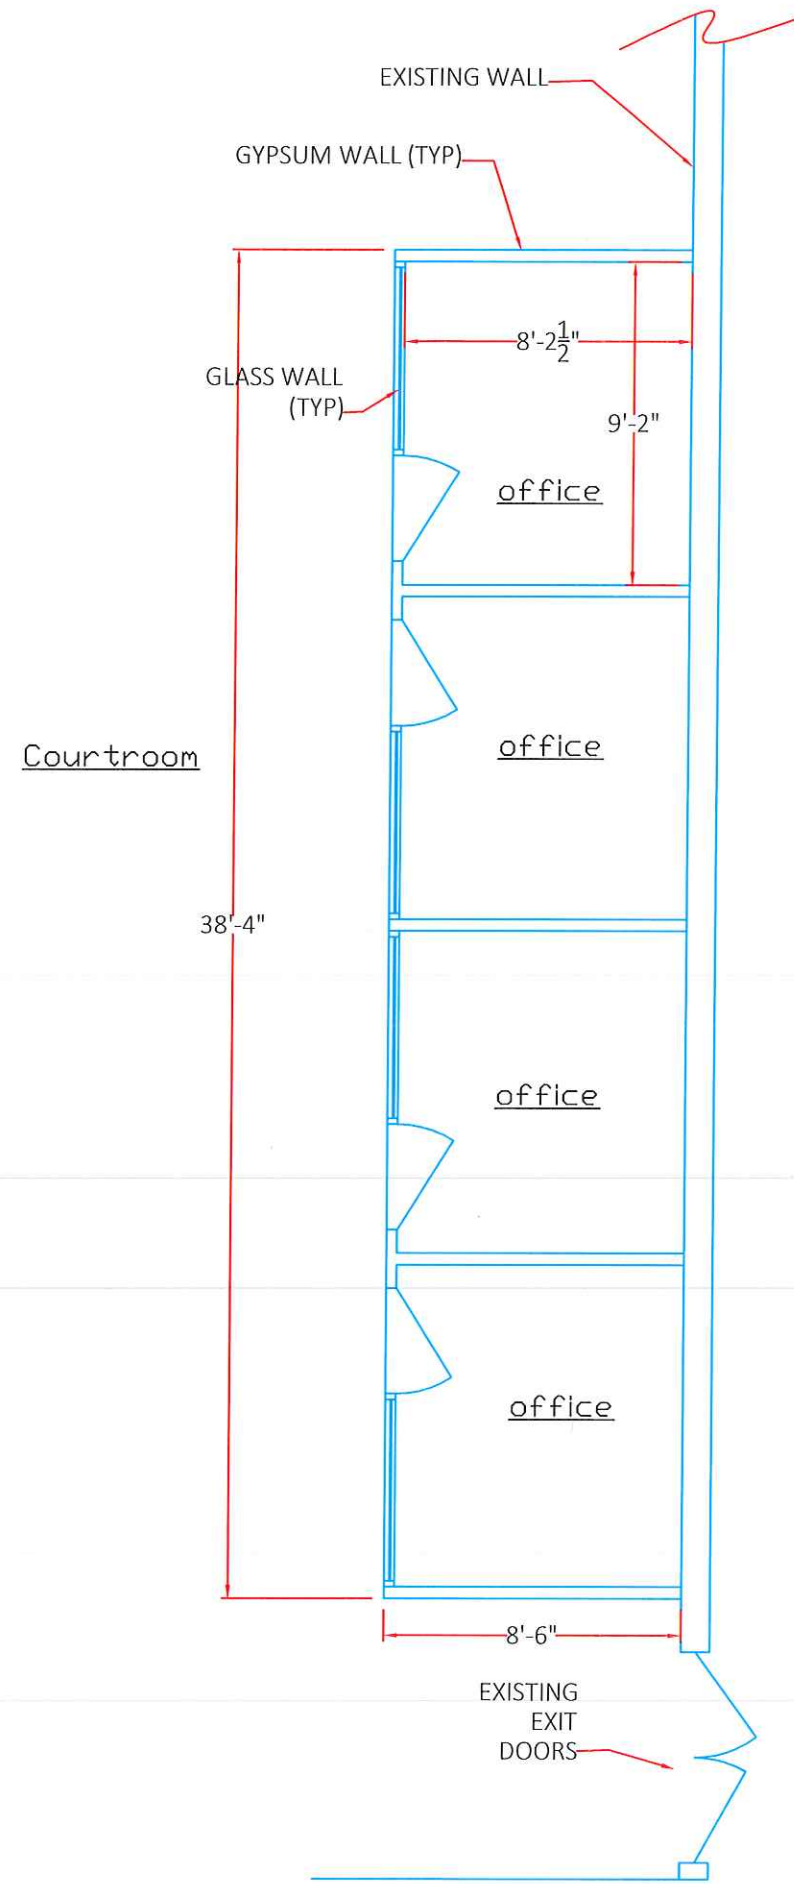

PLAN VIEW

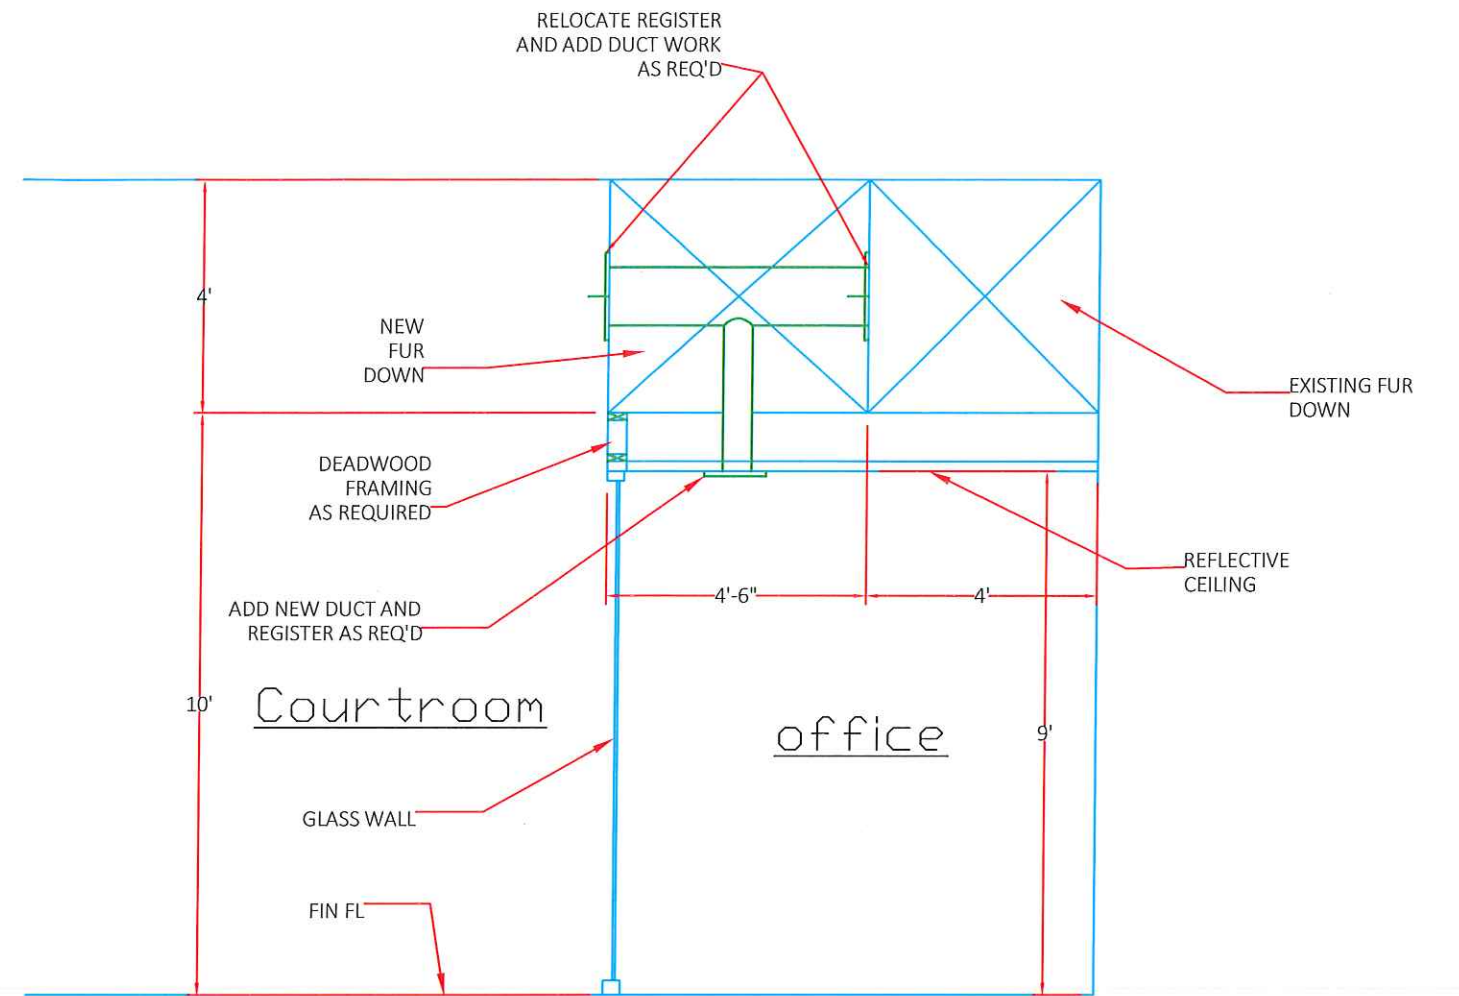


GLASS WALL SECTION

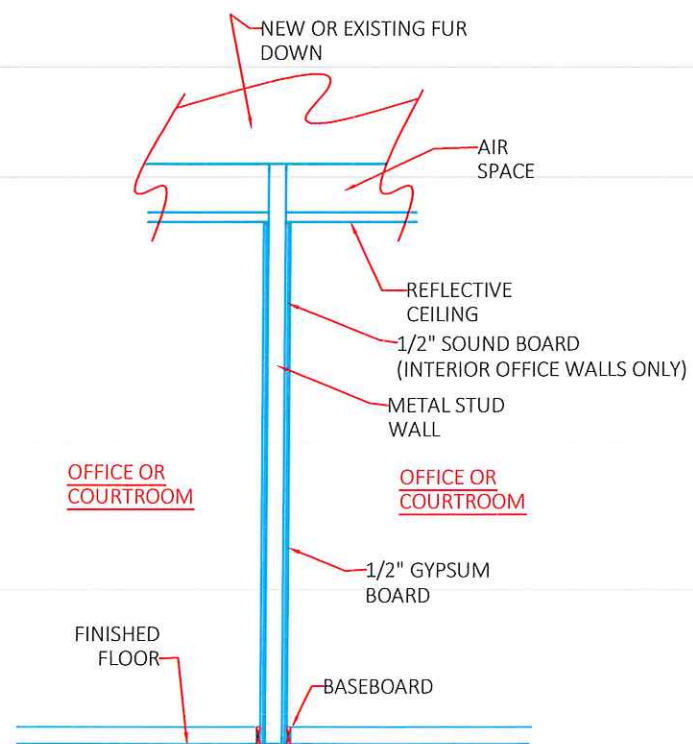


TYPICAL PARTITION WALL SECTION

CITY OF FOLEY			
JUSTICE CENTER			
COURTROOM OFFICES			
SCALE: NONE		AUG 1, 2018	
PLAN & SECTIONS			DWG-01

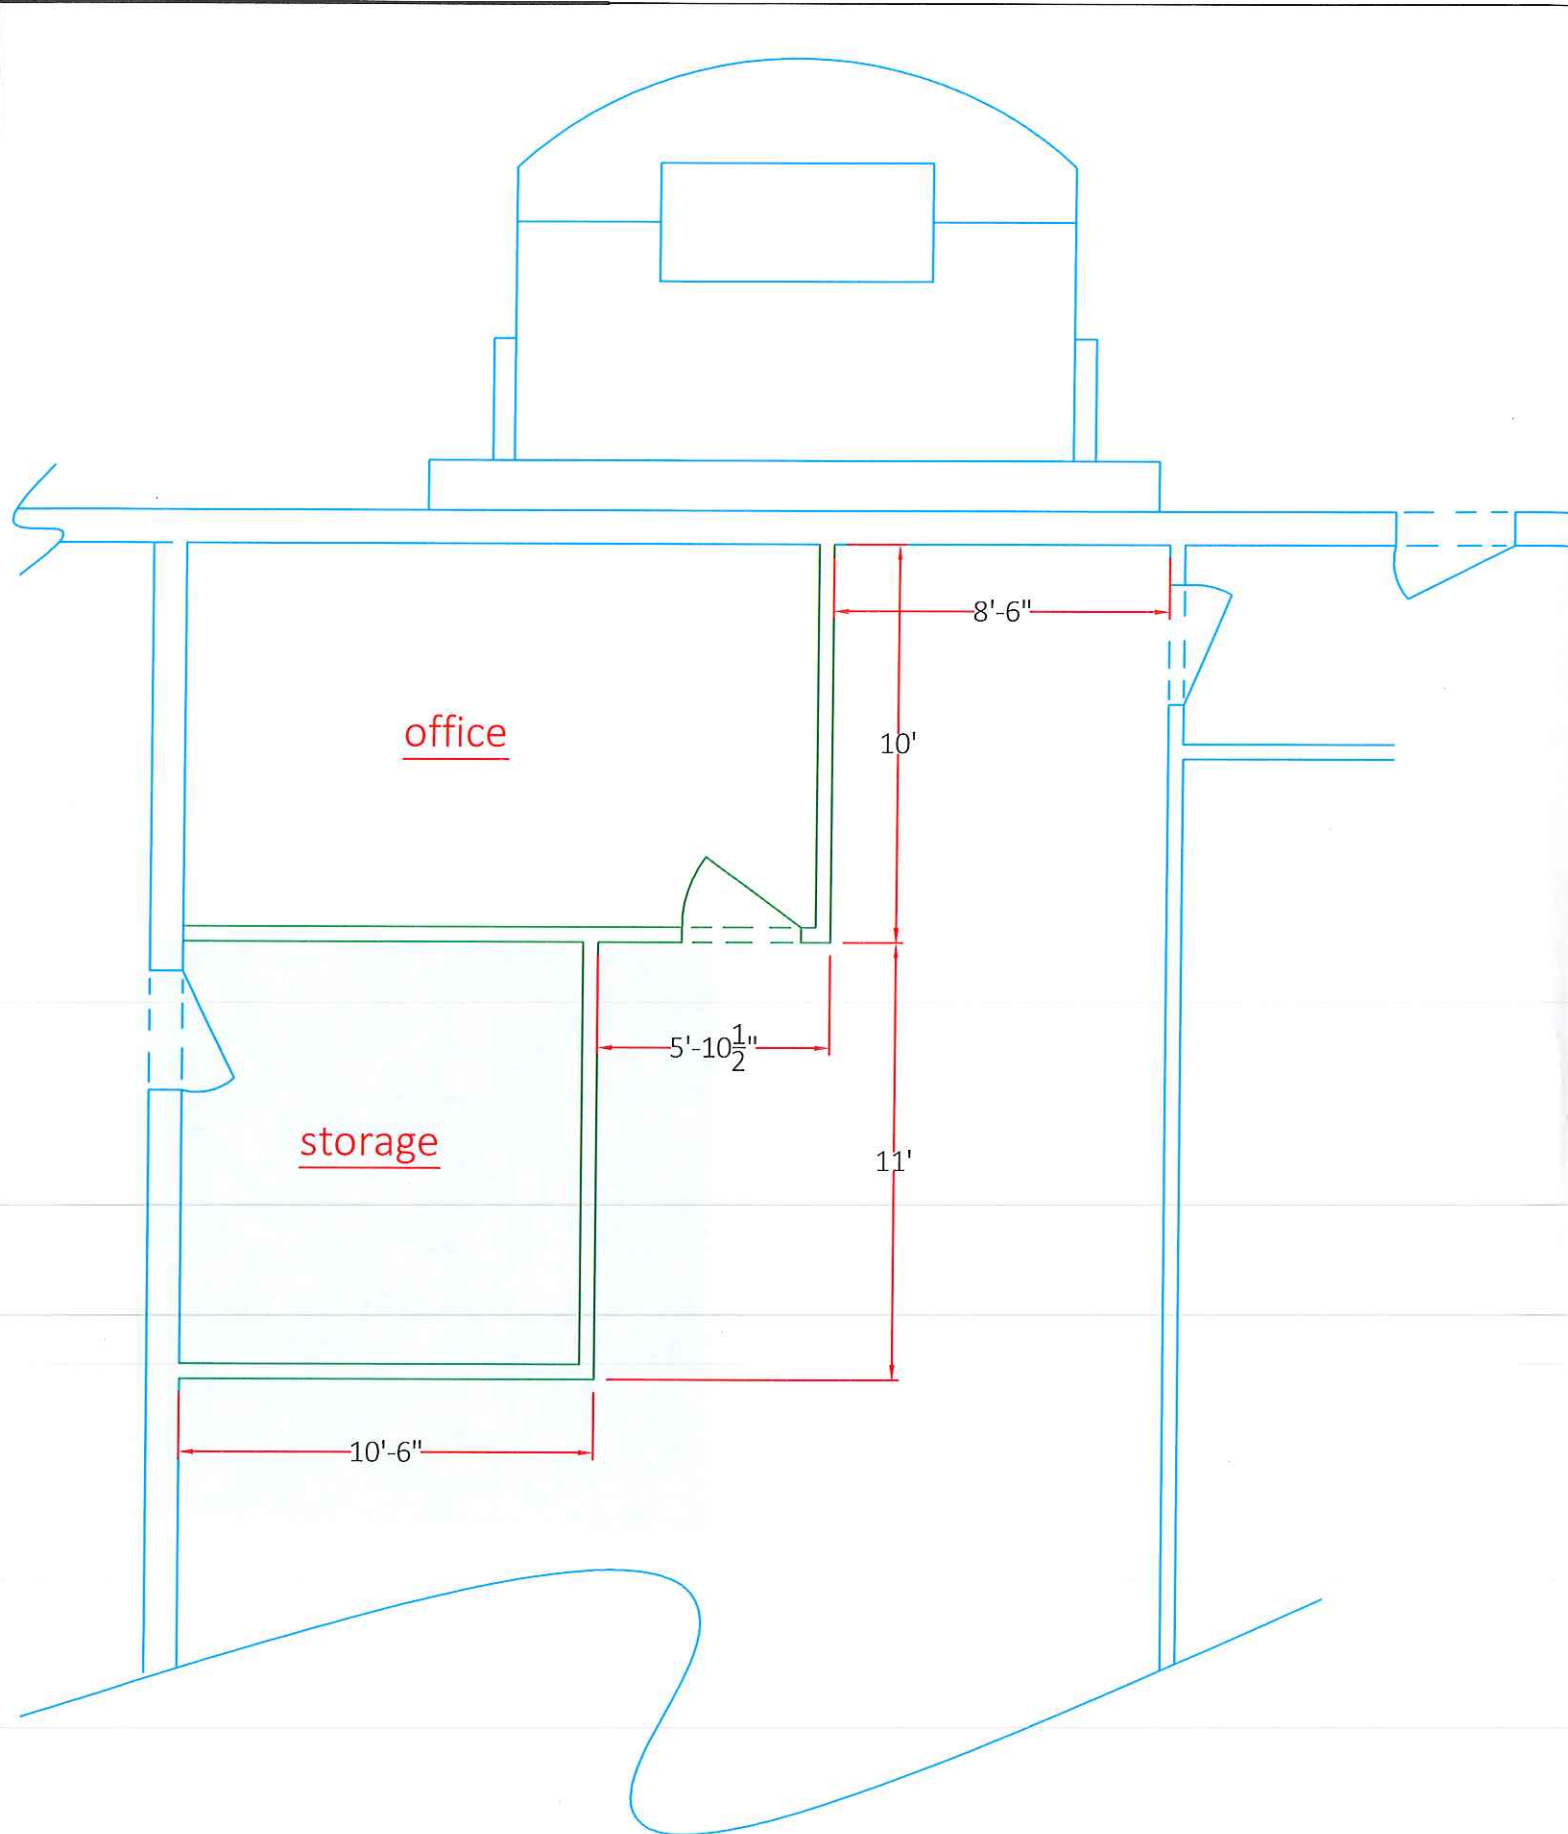

EXISTING PLAN

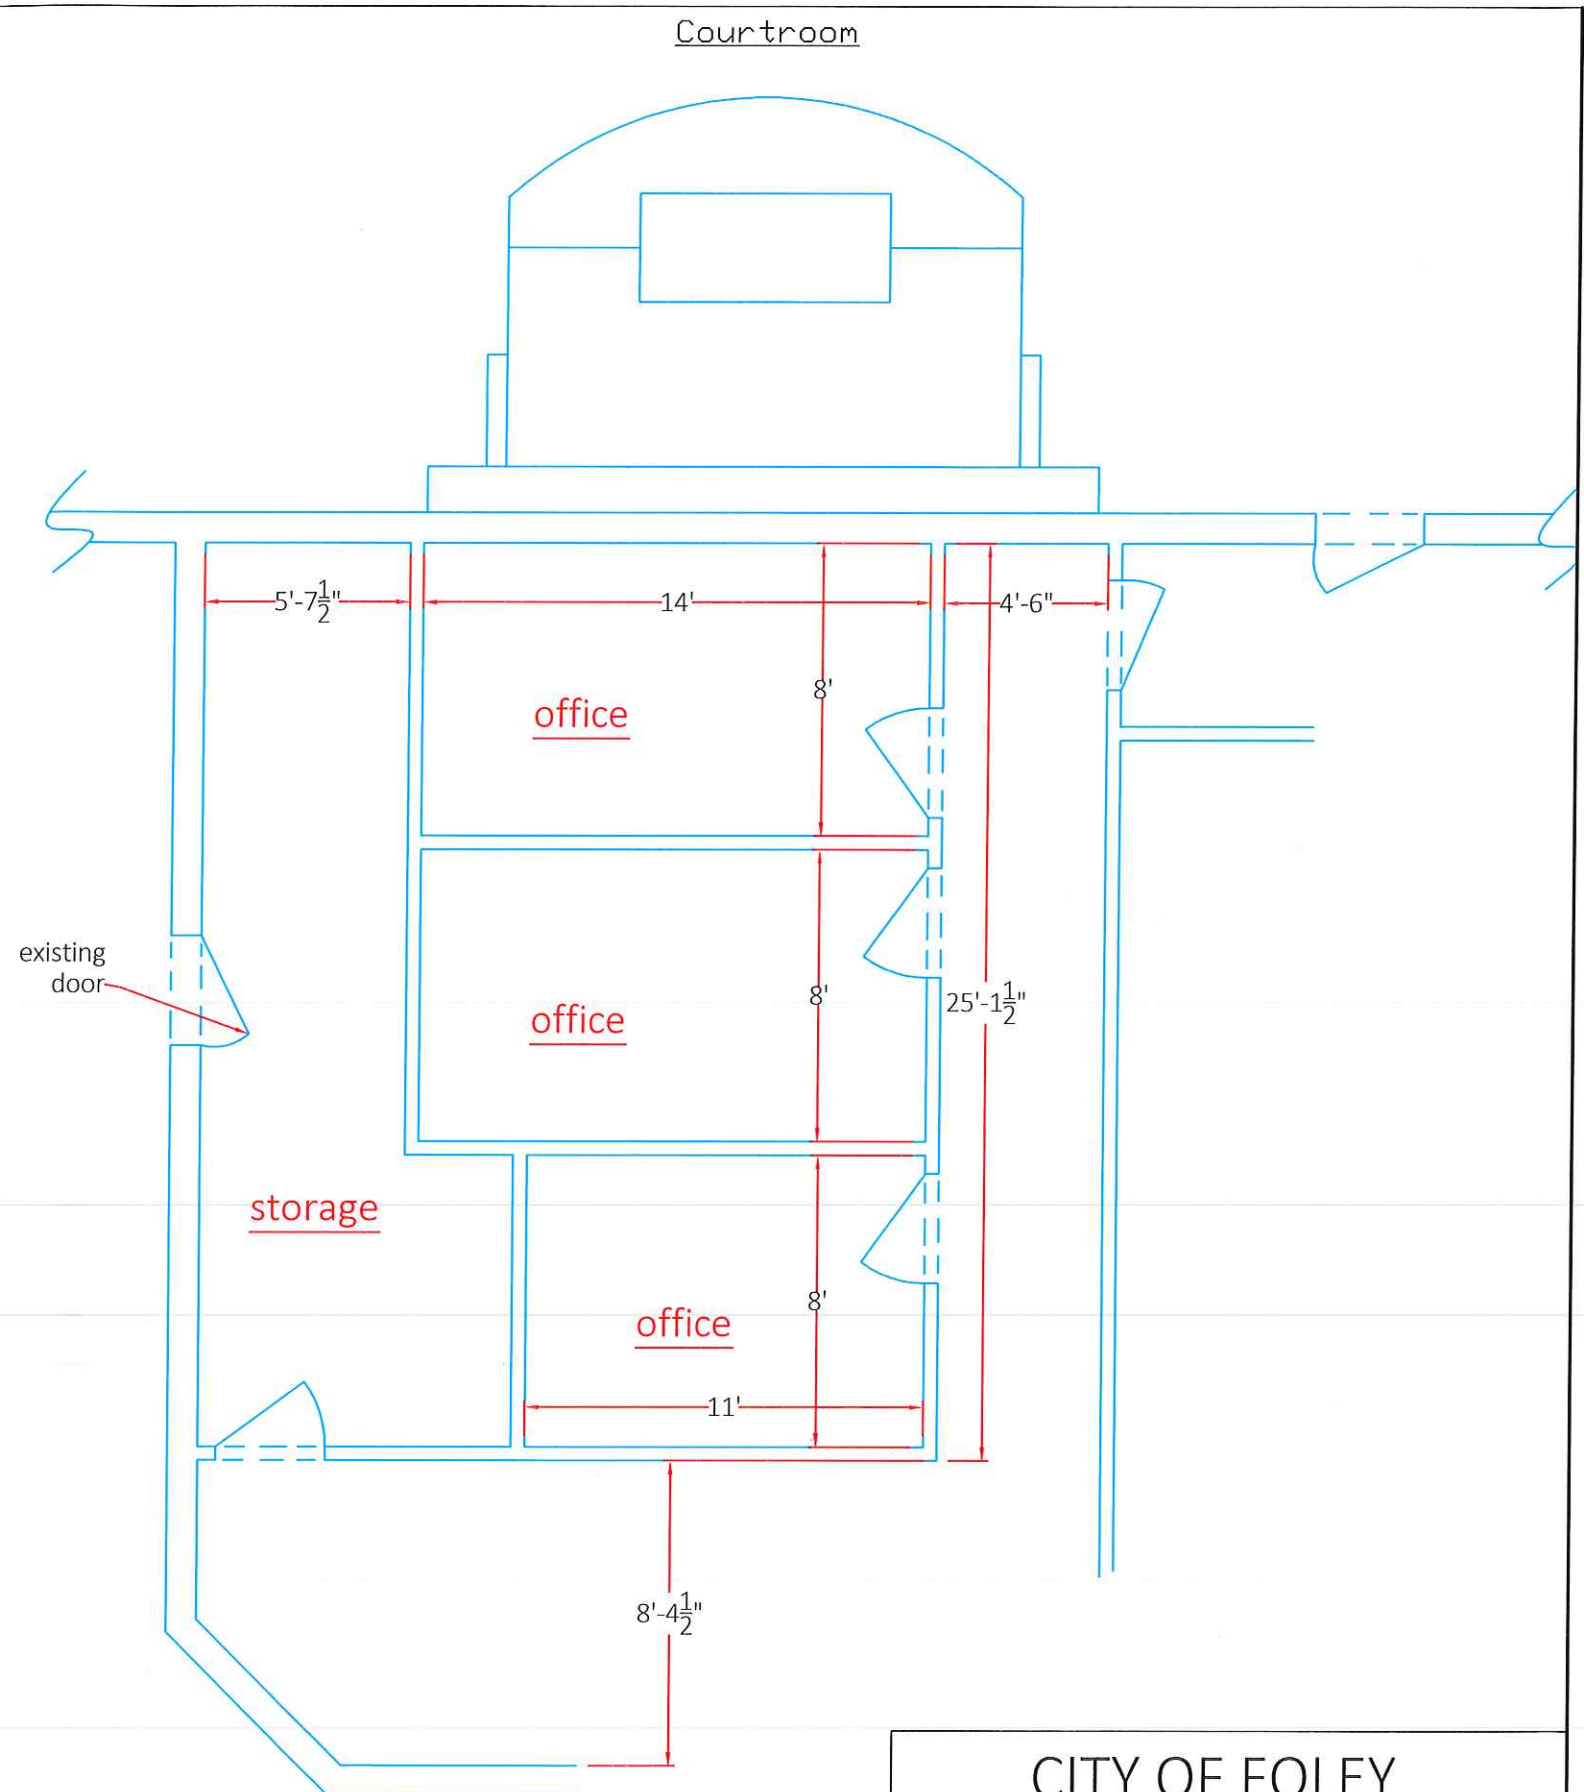

PLAN

CITY OF FOLEY			
JUSTICE CENTER			
ADDITIONAL STAFF OFFICES			
SCALE: NONE		AUG 1, 2018	
PLAN & SECTIONS			DWG-02