



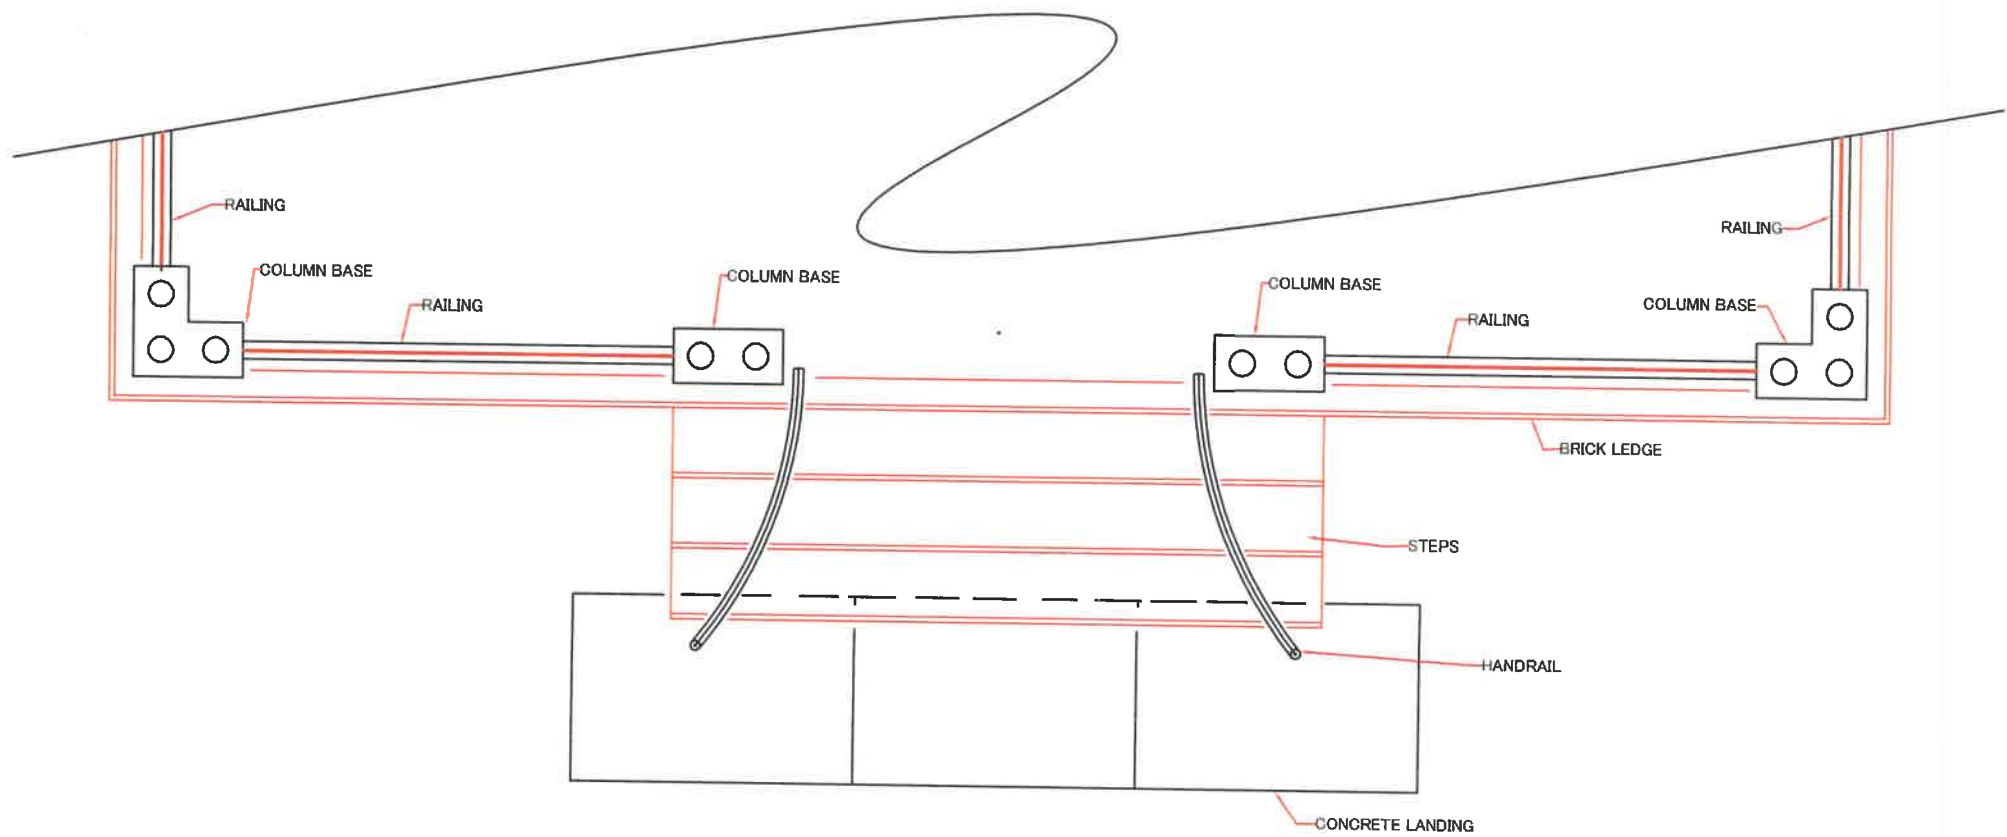


EXISTING PLAN

NTS

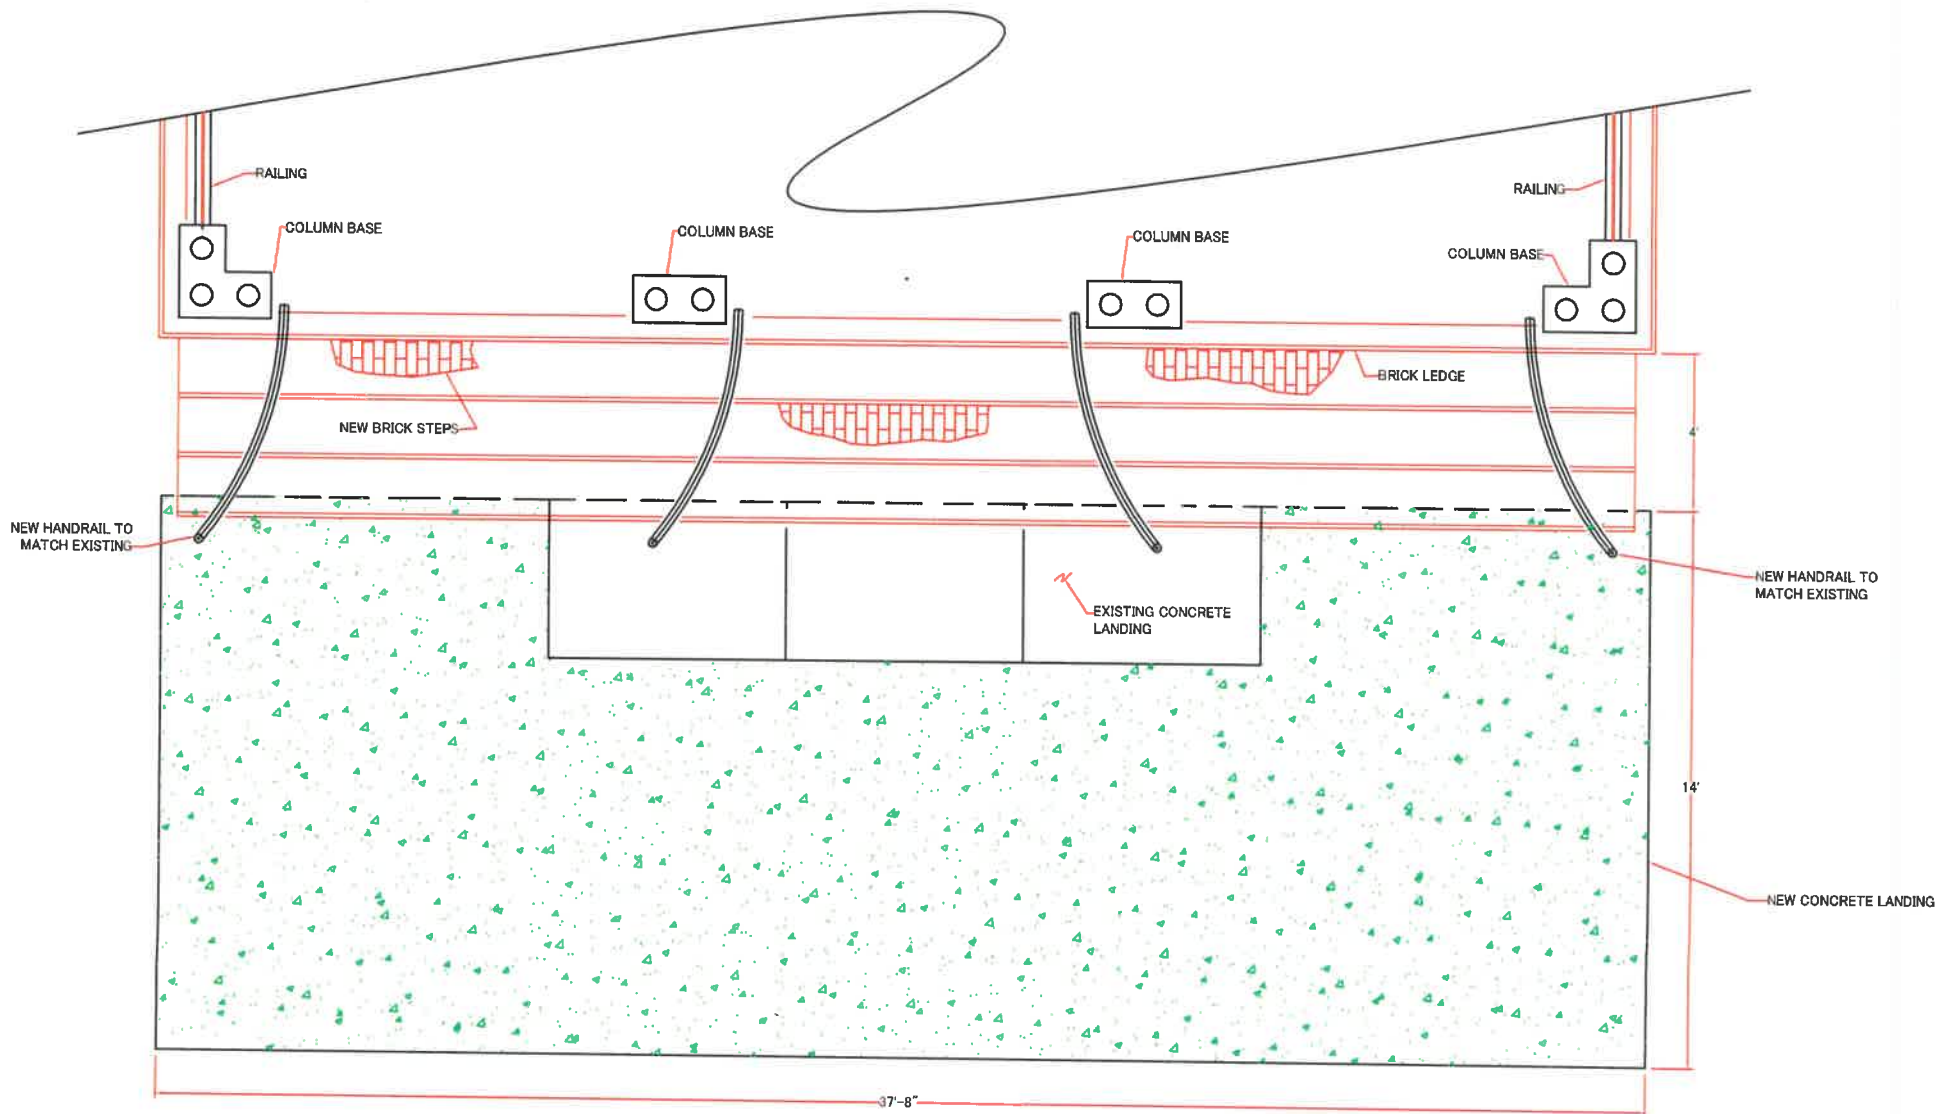

NEW PLAN

NTS

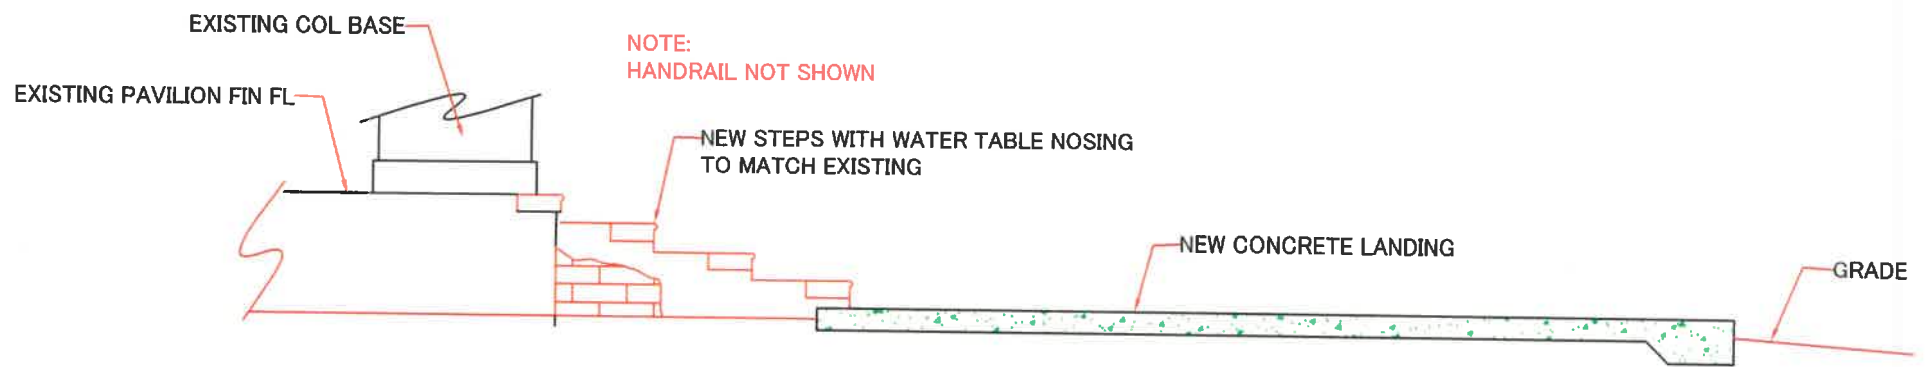

NEW SIDE VIEW

NTS