



SUBJECT PROPERTY (PARTIAL)			
NO.	OWNER	ACRES	REMARKS
1	STATE OF ALABAMA	1.00	STATE OF ALABAMA
2	STATE OF ALABAMA	1.00	STATE OF ALABAMA
Parcel Line Table			
LINE #	DESCRIPTION	LENGTH	BEARING
1	SECTION 1	1.00	N 0° 0' 0" E
2	SECTION 2	1.00	N 0° 0' 0" E
3	SECTION 3	1.00	N 0° 0' 0" E
4	SECTION 4	1.00	N 0° 0' 0" E
5	SECTION 5	1.00	N 0° 0' 0" E
6	SECTION 6	1.00	N 0° 0' 0" E
7	SECTION 7	1.00	N 0° 0' 0" E
8	SECTION 8	1.00	N 0° 0' 0" E
9	SECTION 9	1.00	N 0° 0' 0" E
10	SECTION 10	1.00	N 0° 0' 0" E
11	SECTION 11	1.00	N 0° 0' 0" E
12	SECTION 12	1.00	N 0° 0' 0" E
13	SECTION 13	1.00	N 0° 0' 0" E
14	SECTION 14	1.00	N 0° 0' 0" E
15	SECTION 15	1.00	N 0° 0' 0" E
16	SECTION 16	1.00	N 0° 0' 0" E
17	SECTION 17	1.00	N 0° 0' 0" E
18	SECTION 18	1.00	N 0° 0' 0" E
19	SECTION 19	1.00	N 0° 0' 0" E
20	SECTION 20	1.00	N 0° 0' 0" E
21	SECTION 21	1.00	N 0° 0' 0" E
22	SECTION 22	1.00	N 0° 0' 0" E
23	SECTION 23	1.00	N 0° 0' 0" E
24	SECTION 24	1.00	N 0° 0' 0" E
25	SECTION 25	1.00	N 0° 0' 0" E
26	SECTION 26	1.00	N 0° 0' 0" E
27	SECTION 27	1.00	N 0° 0' 0" E
28	SECTION 28	1.00	N 0° 0' 0" E
29	SECTION 29	1.00	N 0° 0' 0" E
30	SECTION 30	1.00	N 0° 0' 0" E
31	SECTION 31	1.00	N 0° 0' 0" E
32	SECTION 32	1.00	N 0° 0' 0" E
33	SECTION 33	1.00	N 0° 0' 0" E
34	SECTION 34	1.00	N 0° 0' 0" E
35	SECTION 35	1.00	N 0° 0' 0" E
36	SECTION 36	1.00	N 0° 0' 0" E
37	SECTION 37	1.00	N 0° 0' 0" E
38	SECTION 38	1.00	N 0° 0' 0" E
39	SECTION 39	1.00	N 0° 0' 0" E
40	SECTION 40	1.00	N 0° 0' 0" E
41	SECTION 41	1.00	N 0° 0' 0" E
42	SECTION 42	1.00	N 0° 0' 0" E
43	SECTION 43	1.00	N 0° 0' 0" E
44	SECTION 44	1.00	N 0° 0' 0" E
45	SECTION 45	1.00	N 0° 0' 0" E
46	SECTION 46	1.00	N 0° 0' 0" E
47	SECTION 47	1.00	N 0° 0' 0" E
48	SECTION 48	1.00	N 0° 0' 0" E
SYMBOL LEGEND	
1	SECTION 1
2	SECTION 2
3	SECTION 3
4	SECTION 4
5	SECTION 5
6	SECTION 6
7	SECTION 7
8	SECTION 8
9	SECTION 9
10	SECTION 10
11	SECTION 11
12	SECTION 12
13	SECTION 13
14	SECTION 14
15	SECTION 15
16	SECTION 16
17	SECTION 17
18	SECTION 18
19	SECTION 19
20	SECTION 20
21	SECTION 21
22	SECTION 22
23	SECTION 23
24	SECTION 24
25	SECTION 25
26	SECTION 26
27	SECTION 27
28	SECTION 28
29	SECTION 29
30	SECTION 30
31	SECTION 31
32	SECTION 32
33	SECTION 33
34	SECTION 34
35	SECTION 35
36	SECTION 36
37	SECTION 37
38	SECTION 38
39	SECTION 39
40	SECTION 40
41	SECTION 41
42	SECTION 42
43	SECTION 43
44	SECTION 44
45	SECTION 45
46	SECTION 46
47	SECTION 47
48	SECTION 48
49	SECTION 49
50	SECTION 50
51	SECTION 51
52	SECTION 52
53	SECTION 53
54	SECTION 54
55	SECTION 55
56	SECTION 56
57	SECTION 57
58	SECTION 58
59	SECTION 59
60	SECTION 60
61	SECTION 61
62	SECTION 62
63	SECTION 63
64	SECTION 64
65	SECTION 65
66	SECTION 66
67	SECTION 67
68	SECTION 68
69	SECTION 69
70	SECTION 70
71	SECTION 71
72	SECTION 72
73	SECTION 73
74	SECTION 74
75	SECTION 75
76	SECTION 76
77	SECTION 77
78	SECTION 78
79	SECTION 79
80	SECTION 80
81	SECTION 81
82	SECTION 82
83	SECTION 83
84	SECTION 84
85	SECTION 85
86	SECTION 86
87	SECTION 87
88	SECTION 88
89	SECTION 89
90	SECTION 90
91	SECTION 91
92	SECTION 92
93	SECTION 93
94	SECTION 94
95	SECTION 95
96	SECTION 96
97	SECTION 97
98	SECTION 98
99	SECTION 99
100	SECTION 100

CERTIFICATE OF APPROVAL BY CONVEYOR
I, the undersigned, do hereby certify that the above described land is the property of the State of Alabama, and that the same is being conveyed to the City of Foley, Alabama, for the purpose of establishing a public use of the same in the County of Baldwin, Alabama.
WITNESSED my hand and the seal of the County of Baldwin, Alabama, this 1st day of July, 2016.
[Signature]
[Seal]

CERTIFICATE OF APPROVAL BY THE CITY ENGINEER
I, the undersigned, as City Engineer of the City of Foley, Alabama, hereby approve the above described land being conveyed to the City of Foley, Alabama, for the purpose of establishing a public use of the same in the County of Baldwin, Alabama.
WITNESSED my hand and the seal of the City of Foley, Alabama, this 1st day of July, 2016.
[Signature]
[Seal]

CERTIFICATE OF APPROVAL BY BALDWIN EMC
I, the undersigned, as President of Baldwin EMC, hereby approve the above described land being conveyed to the City of Foley, Alabama, for the purpose of establishing a public use of the same in the County of Baldwin, Alabama.
WITNESSED my hand and the seal of Baldwin EMC, this 1st day of July, 2016.
[Signature]
[Seal]

CERTIFICATE OF APPROVAL BY BALDWIN UTILITIES (WATER & SEWER) CASE
I, the undersigned, as President of Baldwin Utilities (Water & Sewer), hereby approve the above described land being conveyed to the City of Foley, Alabama, for the purpose of establishing a public use of the same in the County of Baldwin, Alabama.
WITNESSED my hand and the seal of Baldwin Utilities (Water & Sewer), this 1st day of July, 2016.
[Signature]
[Seal]

CERTIFICATE OF APPROVAL BY THE CITY OF FOLEY PLANNING COMMISSION
I, the undersigned, as President of the City of Foley Planning Commission, hereby approve the above described land being conveyed to the City of Foley, Alabama, for the purpose of establishing a public use of the same in the County of Baldwin, Alabama.
WITNESSED my hand and the seal of the City of Foley Planning Commission, this 1st day of July, 2016.
[Signature]
[Seal]



BC FOLEY PLAT 1
SUBJECT PROPERTY (PARTIAL)
RESERVE LOT 1
SECTION 1 & 2
TOWNSHIP 8 SOUTH, RANGE 4 EAST,
BALDWIN COUNTY, ALABAMA

ISSUE DATE
DATE OF RECORD
DATE OF RECORD
DATE OF RECORD


BC FOLEY PLAT 1
SUBJECT PROPERTY (PARTIAL)
RESERVE LOT 1
SECTION 1 & 2
TOWNSHIP 8 SOUTH, RANGE 4 EAST,
BALDWIN COUNTY, ALABAMA

ISSUE DATE
DATE OF RECORD
DATE OF RECORD
DATE OF RECORD

GOODWYN HILLS CAWOOD
284 Magdalen Avenue | Foley, AL 36532
PH 335.668.8888 | INFO@COWORKS.COM



SCALE
1" = 100'

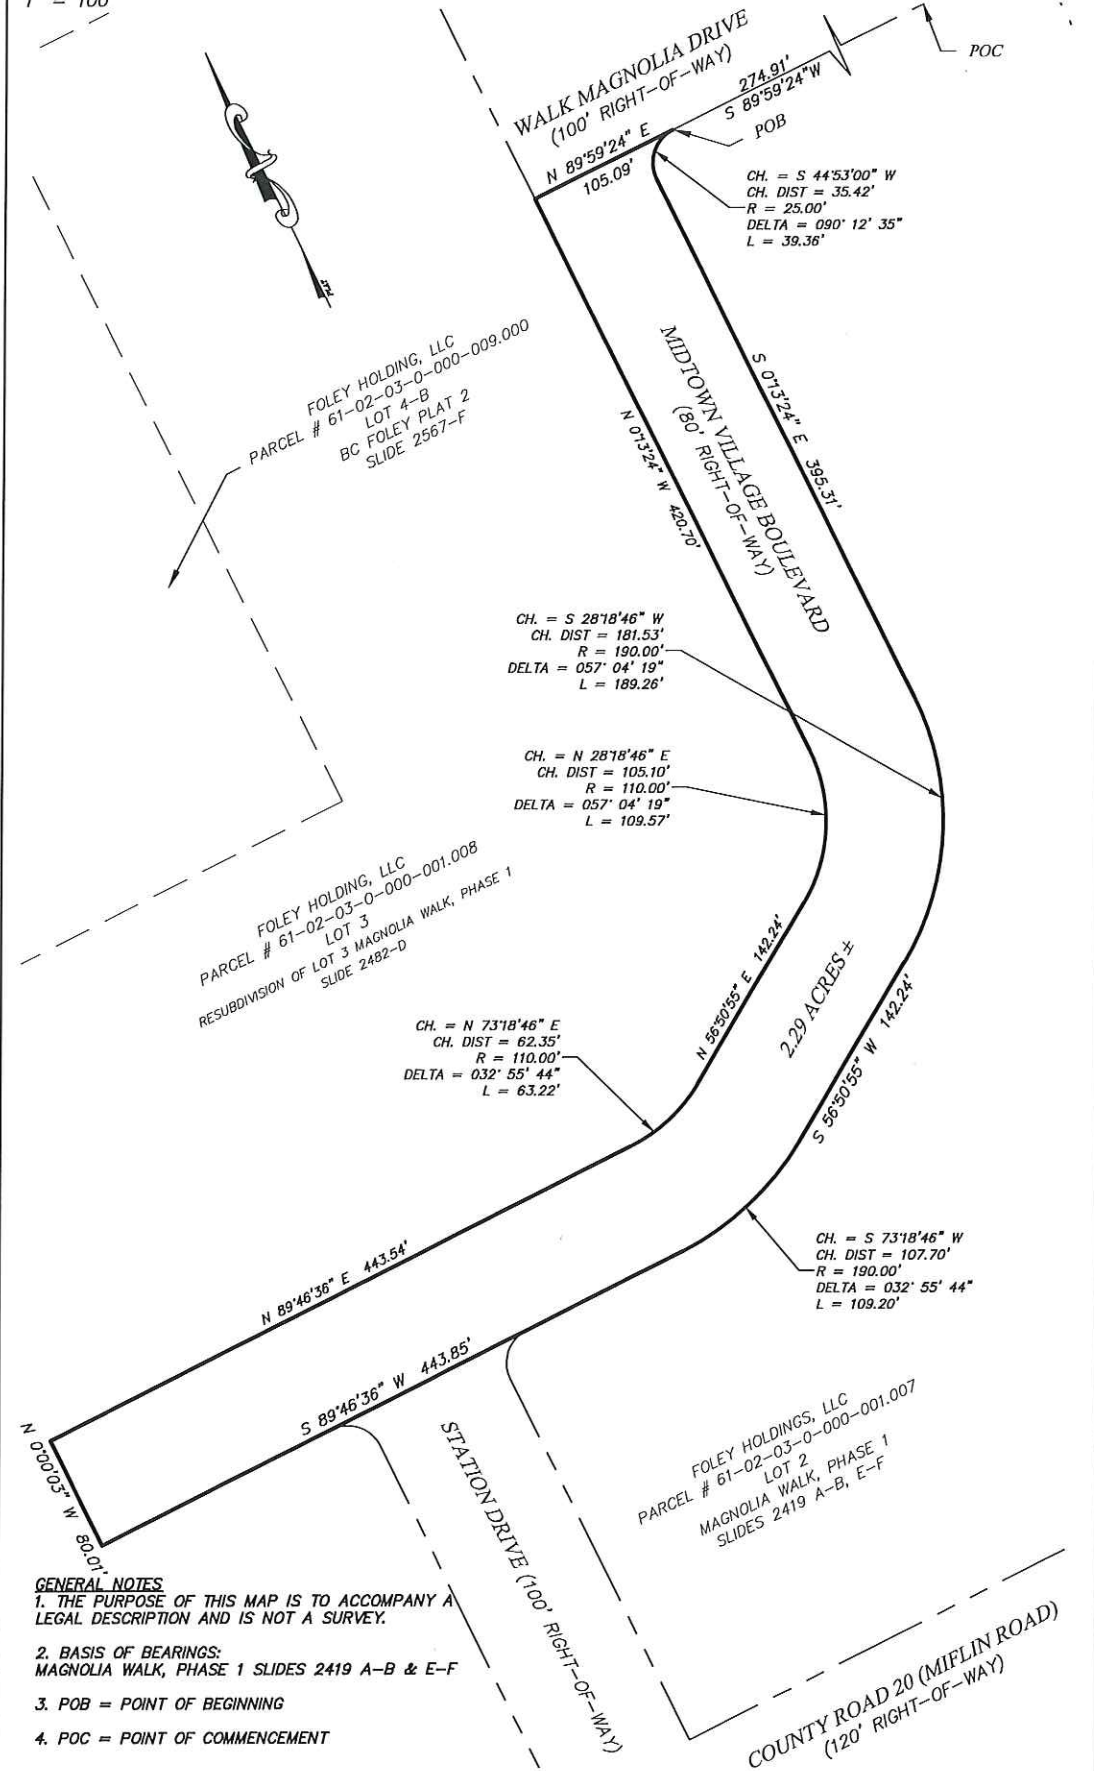

GENERAL NOTES

1. THE PURPOSE OF THIS MAP IS TO ACCOMPANY A LEGAL DESCRIPTION AND IS NOT A SURVEY.
2. BASIS OF BEARINGS:
MAGNOLIA WALK, PHASE 1 SLIDES 2419 A-B & E-F
3. POB = POINT OF BEGINNING
4. POC = POINT OF COMMENCEMENT

RIGHT-OF-WAY VACATION MAP
PARCEL NUMBER: MULTIPLE

MIDTOWN VILLAGE BLVD

GMC # CMOB150032

SECTION: 3
TOWNSHIP: 8S
RANGE: 4E
COUNTY: BALDWIN
SCALE: 1"=100'
DATE: 11/18/16
SHEET: 1 OF 1
FN:



GOODWYN | MILLS | CAWOOD

316 Magnolia Avenue | Fairhope, AL 36532
Tel 251.210.0286 | GMCNETWORK.COM

J:\CMOB150032 BC FOLEY\DWG\SKETCH OF STATION DRIVE AND MIDTOWN BLVD 11-18-19.dwg November 18, 2016 Plotted By: djackson