


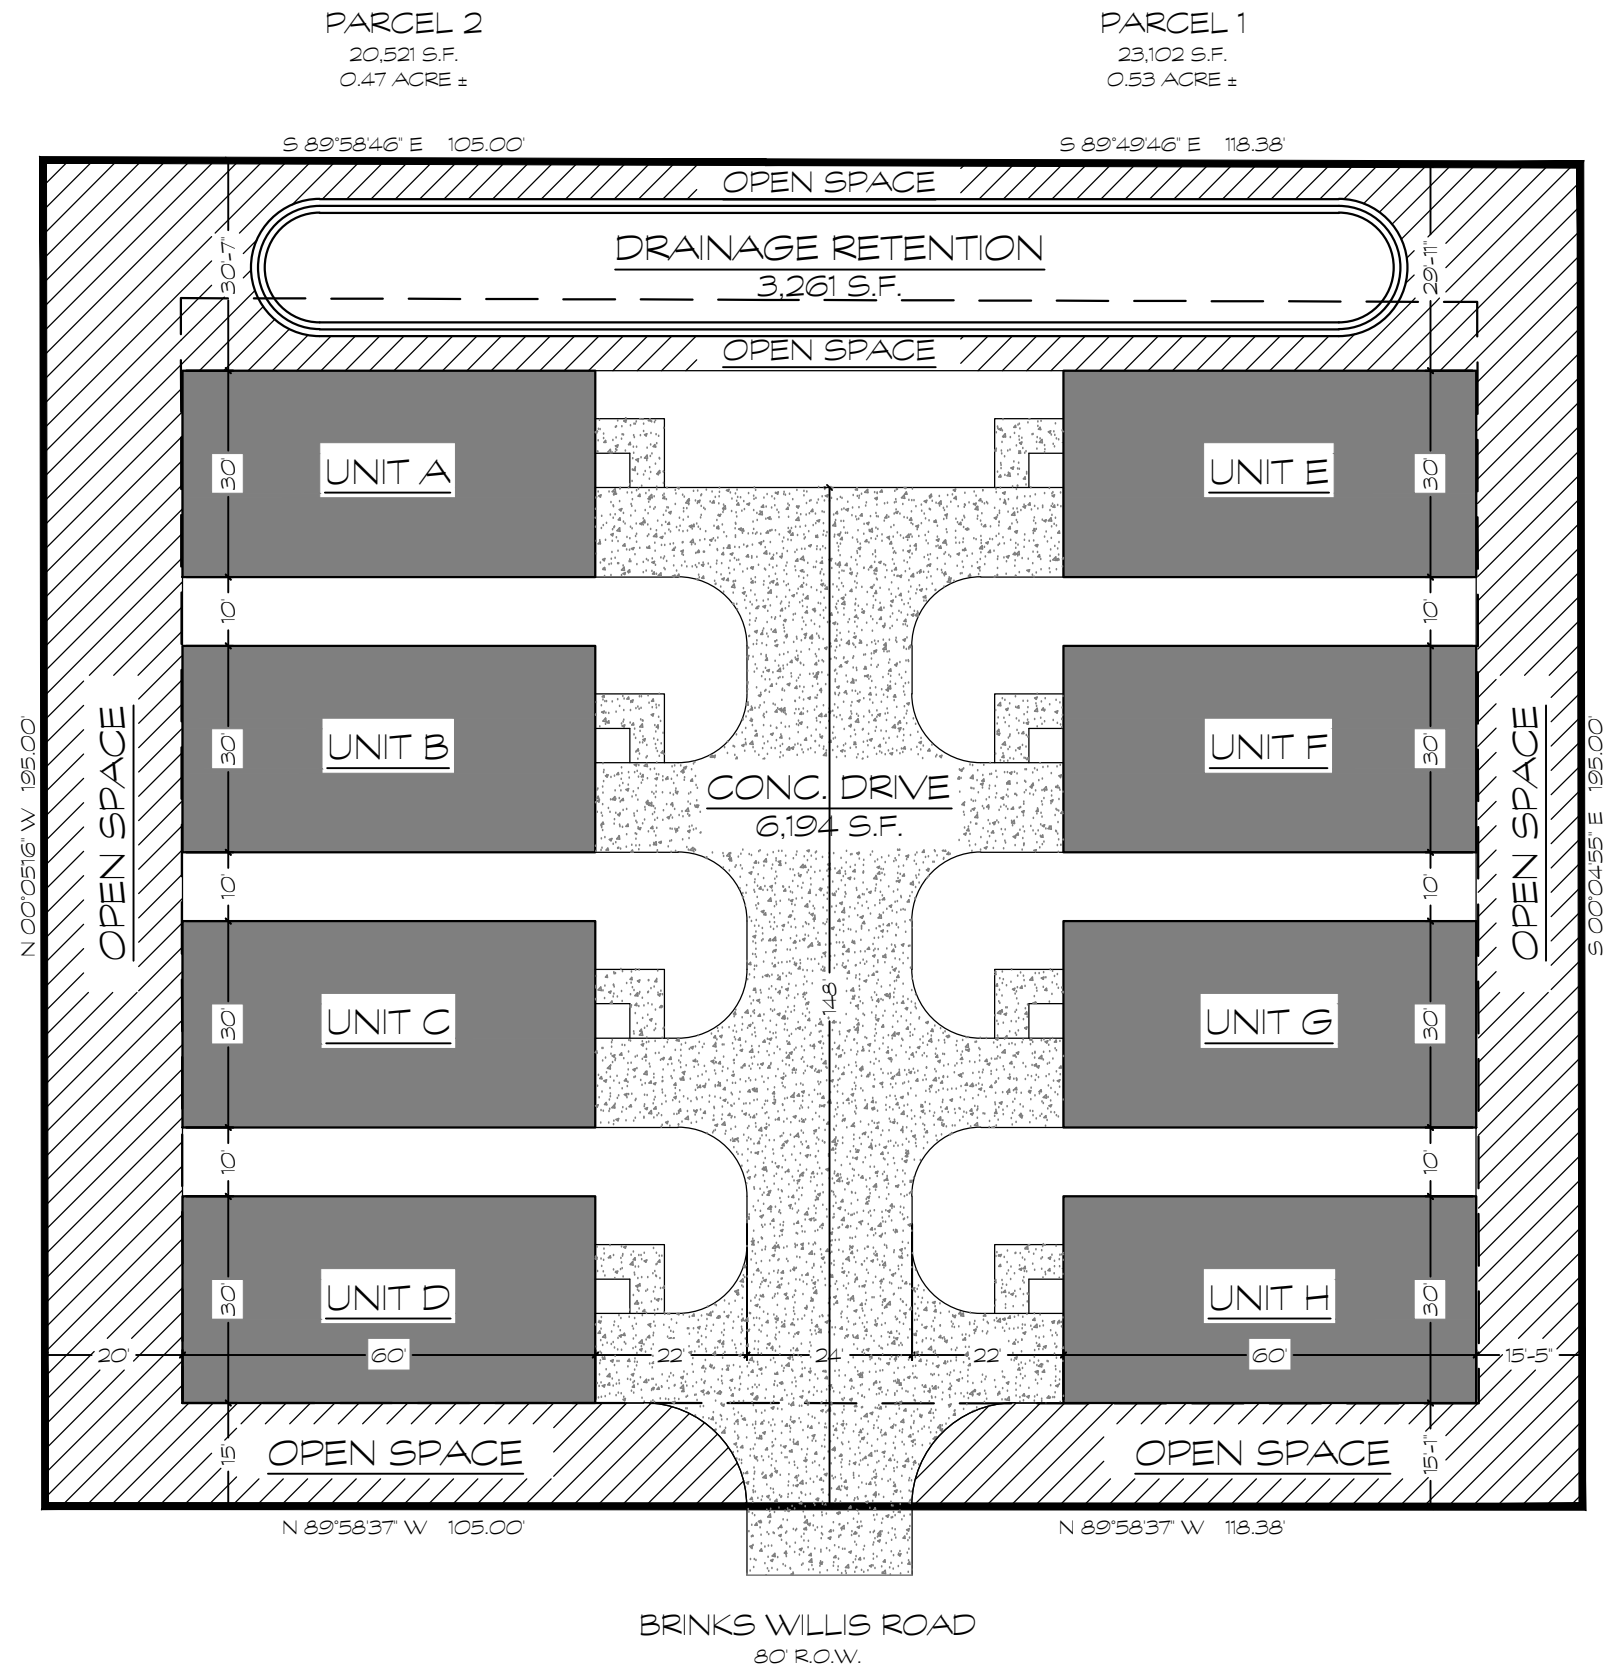

PUD ZONING - 8 UNIT SINGLE FAMILY
TOTAL LAND : 43,623 S.F. - 1.00 ACRES
25% MIN REQUIRED OPEN SPACE : 10,905 S.F. - 0.25 ACRES
OPEN SPACE SHOWN : 11,709 S.F. - 0.27 ACRES (27%)
SCALE: N.T.S.

