

ALABAMA DEPARTMENT OF TRANSPORTATION AERONAUTICS BUREAU



AIRPORT IMPROVEMENT PROGRAM APPLICATION FOR STATE FUNDING

1. AIRPORT

2. DATE OF APPLICATION

_____, ____

3. EMPLOYER IDENTIFICATION NUMBER
 --
4. TYPE OF APPLICATION (check one)
☐

New Application

☐

Revised Application

IF REVISED APPLICATION, EXPLAIN: _____

5. DESCRIPTIVE TITLE OF PROJECT(S)

1) _____

2) _____

3) _____

4) _____

5) _____

6. AIRPORT SPONSOR CONTACT INFORMATION

Authorized Airport Representative _____

Name of Airport _____

Street Address (required) _____

Post Office Box Number (if available) _____

City, State & Zip Code _____

Phone () ____ - _____

Fax () ____ - _____

Email _____

7. CONSULTANT CONTACT INFORMATION

Firm's Name _____

Project Manager Name _____

Mailing Address _____

Phone () ____ - _____

Fax () ____ - _____

Email _____

8. PROJECT FUNDING INFORMATION
State Matching Share \$ _____ (____ %)

 (amount of request)

Local Matching Share \$ _____ (____ %)

Total Project Cost \$ _____ (100 %)

[Attach Project Budget (Attachment 2) to this application]
9. STAFF USE ONLY

Date application received _____

Fund Source _____

State Grant Number _____

Staff Reviewer (initials) _____

10. To the best of my knowledge and belief, the data contained in this application is true and correct. The submittal of this application to the Alabama Department of Transportation has been duly authorized by the governing body of the airport sponsor.
10a. Name of Authorized Representative (Type or Print)**10c. Signature of Authorized Representative****10b. Title (Type or Print)****10d. Date Signed**

Foley Municipal Airport


8/20/2025

Project Name	Projected Amount	FAA Amount	State Amount	Local Amount
Foley Municipal Airport				
2026				
Construct 8-Unit T-Hangar - Phase III Reimbursement_ AIG	\$144,210.00	(95.0%) \$137,000.00	(2.5%) \$3,605.00	(2.5%) \$3,605.00
Construct Terminal Building - ATP	\$2,274,500.00	(95.0%) \$2,160,775.00	(0.0%) \$0.00	(5.0%) \$113,725.00
Airfield Drainage Improvements - AIP	\$266,100.00	(95.0%) \$252,795.00	(2.5%) \$6,652.00	(2.5%) \$6,653.00
Construct 10-Unit T-Hangar (ALDOT 50:50)	\$1,348,720.00	(0.0%) \$0.00	(37.0%) \$499,026.00	(63.0%) \$849,694.00
Construct Access Taxilanes for 10-Unit T-hangar (AIP)	\$526,430.00	(95.0%) \$500,108.00	(2.5%) \$13,161.00	(2.5%) \$13,161.00
Year Total	\$4,559,960.00	\$3,050,678.00	\$522,444.00	986,838.00
2027				
Construct 10-Unit T-Hangar & Access Taxiway - Reimbursement Ph I (AIP)	\$157,894.00	(95.0%) \$149,999.00	(2.5%) \$3,947.00	(2.5%) \$3,948.00
Year Total	\$157,894.00	\$149,999.00	\$3,947.00	3,948.00
2028				
Rehabilitate Runway 18/36 and Replace Lighting & Signage Systems (AIP)	\$2,147,995.00	(95.0%) \$2,040,595.00	(2.5%) \$53,700.00	(2.5%) \$53,700.00
Construct 10-Unit T-Hangar & Access Taxiway - Reimbursement Ph II (AIP)	\$314,946.00	(95.0%) \$299,199.00	(2.5%) \$7,874.00	(2.5%) \$7,873.00
Year Total	\$2,462,941.00	\$2,339,794.00	\$61,574.00	61,573.00
2029				
Taxiway A - Pavement Maintenance (AIP)	\$206,529.00	(95.0%) \$196,203.00	(2.5%) \$5,163.00	(2.5%) \$5,163.00
Year Total	\$206,529.00	\$196,203.00	\$5,163.00	5,163.00
2030				
Construct 10-Unit T-Hangar & Access Taxiway (AIP)	\$1,949,332.00	(95.0%) \$1,851,865.00	(2.5%) \$48,733.00	(2.5%) \$48,734.00
Year Total	\$1,949,332.00	\$1,851,865.00	\$48,733.00	48,734.00
Airport Total	\$9,336,656.00	\$7,588,539.00	\$641,861.00	1,106,256.00
Grand Total	\$9,336,656.00	\$7,588,539.00	\$641,861.00	1,106,256.00

\\volk\tables\color.tbl
16-JUL-2025 11:23

Plot Styles: Volkert.dgn
40,000/0.00000

User: luke.hicks
W:\Projects\AIRPORT\Foley\CFR\FY26\CADD\FY26 - 10 unit hangar\Hangar Sketch.dgn

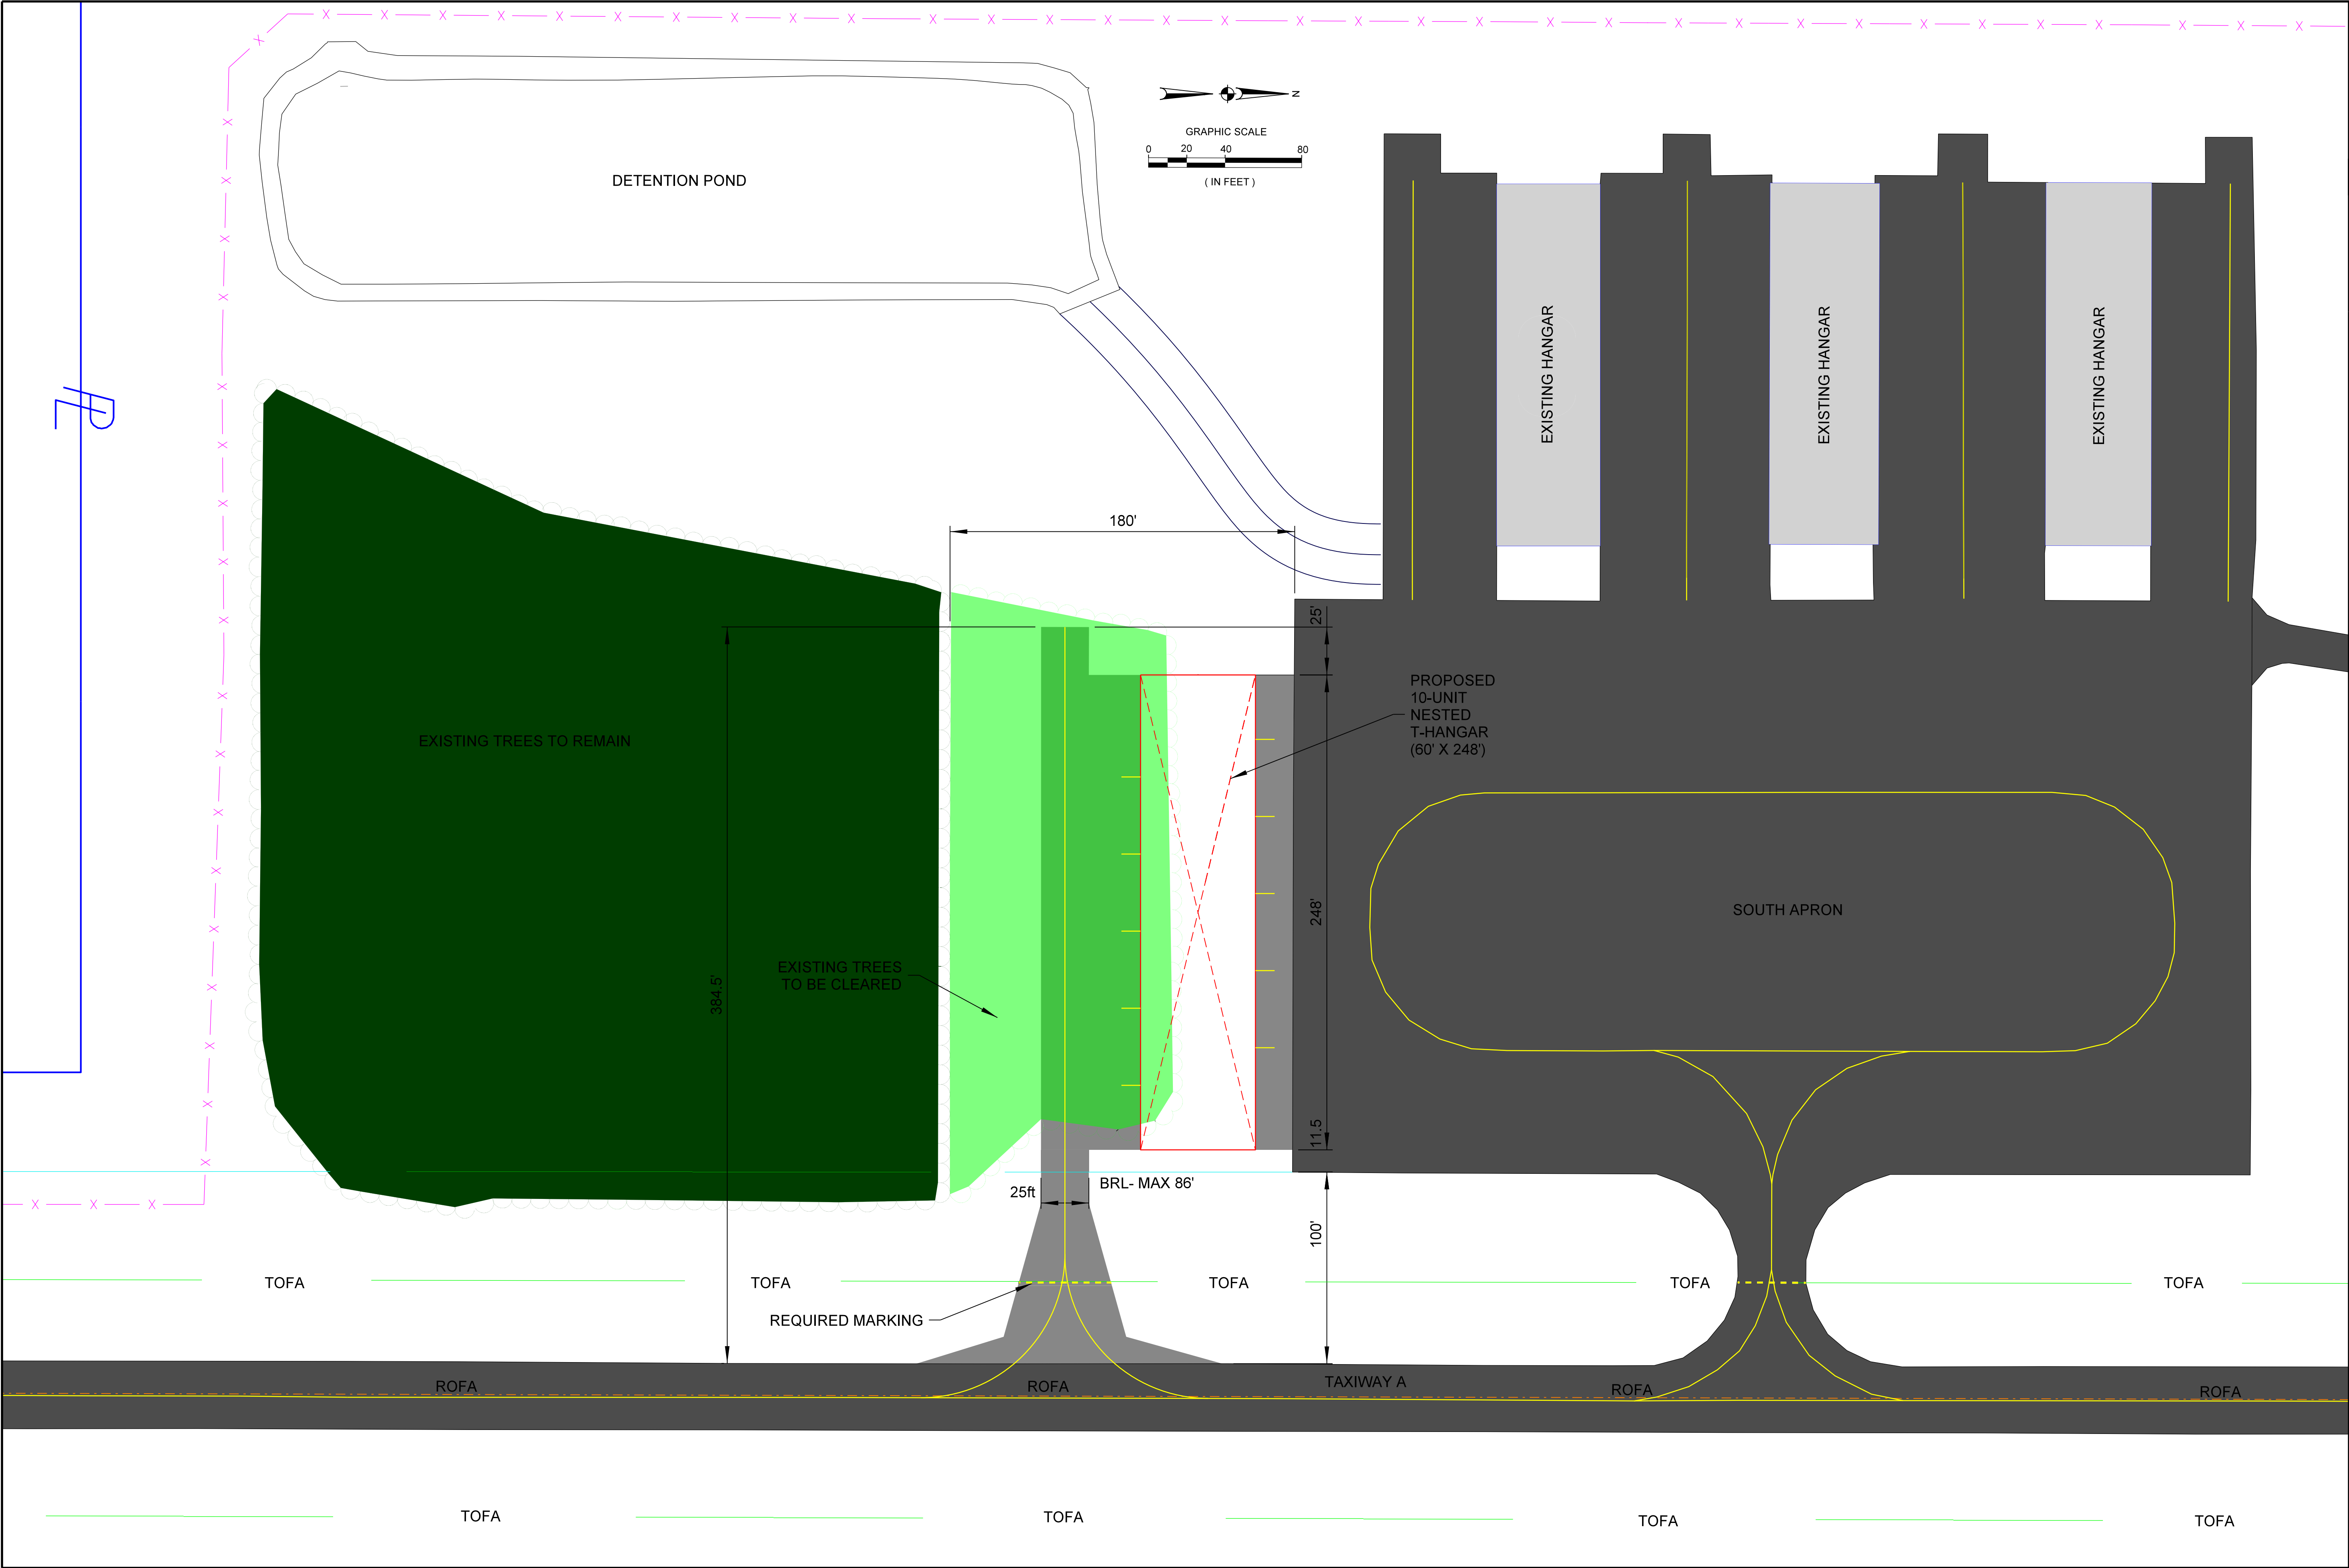

PROFESSIONAL ENGINEER'S SEAL		VOLKERT		DESIGNED BY: J.H.S.		SUBMITTAL: 90%	
				DETAILED BY: D.L.H.		SCALE: AS NOTED	
FOLEY MUNICIPAL AIRPORT FOLEY, ALABAMA		FY26 HANGAR SKETCH		REVIEWED BY: H.Z.E.		DATE: 07 / 11 / 2025	
				NO.		PROJECT NO. 1203873.001	
						ALDOT NO. N/A	
FY26 HANGAR SKETCH		SHEET II-11					

**CAPITAL IMPROVEMENT PLAN
FOLEY MUNICIPAL AIRPORT
2026 - 2030**



**CAPITAL IMPROVEMENT PLAN
FISCAL YEAR 2026**

Construct 8-Unit T-Hangar & Access Taxilanes (ALDOT 50:50/AIP)

The following project description and detailed cost estimate are for Fiscal Year 2026 for which the sponsor intends to seek Federal, State, and Local funding. The project description and cost estimate are based on visual inspection of estimated conditions or expected conditions for future projects. A detailed investigation should be performed during the design phase.

Project Description

The project will include the design and construction of a new pre-engineered 10-unit T-hangar and associated taxilanes required to access the hangar. The hangar will be a 10-unit T-hangar located on the south edge of the South Apron with access off Taxiway A. The City of Foley has a waiting list of approximately 100 tenants wanting hangar space at the Airport. The hangar and taxiways will provide additional hangar space increasing the airport's economic sustainability.

Cost Breakdown

See attached.

**CAPITAL IMPROVEMENT PLAN
FOLEY MUNICIPAL AIRPORT
2026 - 2030**



SUMMARY OF ESTIMATED PROJECT COST FY26				
CONSTRUCT ACCESS TAXILANES (AIP)				
Item Description	Unit	Quantity	Unit Price	Total Amount
CLEARING & GRUBBING	LS	1	\$40,000.00	\$40,000.00
EARTHWORK	CY	2,900	\$15.00	\$43,500.00
PAVEMENT (4-INCHES)	TON	590	\$150.00	\$88,500.00
6" CRUSHED AGGREGATE	SY	2,650	\$30.00	\$79,500.00
MARKINGS	SF	1,000	\$5.00	\$5,000.00
DRAINAGE	LS	1	\$120,000.00	\$120,000.00
EROSION CONTROL	LS	1	\$15,000.00	\$15,000.00
MOBILIZATION	LS	1	\$40,000.00	\$40,000.00
CONSTRUCTION TOTAL				\$431,500.00
ENGINEERING, SURVEY, GEOTECH, & CEI FEES (22%)				\$94,930.00
PROJECT TOTAL – ACCESS TAXILANES				\$526,430.00
CONSTRUCT 10-UNIT T-HANGAR				
Item Description	Unit	Quantity	Unit Price	Total Amount
10-UNIT NESTED T-HANGAR (60 x 248)	SF	14880	\$60.00	\$892,800.00
ELECTRICAL	LS	1	\$170,000.00	\$170,000.00
EROSION CONTROL	LS	1	\$10,000.00	\$10,000.00
MOBILIZATION	LS	1	\$100,000.00	\$100,000.00
CONSTRUCTION TOTAL				\$1,172,800.00
ENGINEERING, SURVEY, GEOTECH, & CEI FEES (15%)				\$175,920.00
PROJECT TOTAL – 10-UNIT T-HANGAR				\$1,348,720.00

**CAPITAL IMPROVEMENT PLAN
FOLEY MUNICIPAL AIRPORT
2026 - 2030**



SUMMARY OF ESTIMATED PROJECT COST	
FY26	
CONSTRUCT ACCESS TAXILANES AND 10-UNIT T-HANGAR	
Item Description	Total Amount
CONSTRUCT ACCESS TAXILANES	\$431,500.00
CONSTRUCT 10-UNIT T-HANGAR (60 x 248)	\$1,172,800.00
CONSTRUCTION TOTAL	\$1,604,300.00
ENGINEERING TOTAL	\$270,850.00
PROJECT TOTAL	\$1,875,150.00

Approval/Signature Timeline

Timestamp	Change	Name
-----------	--------	------
