



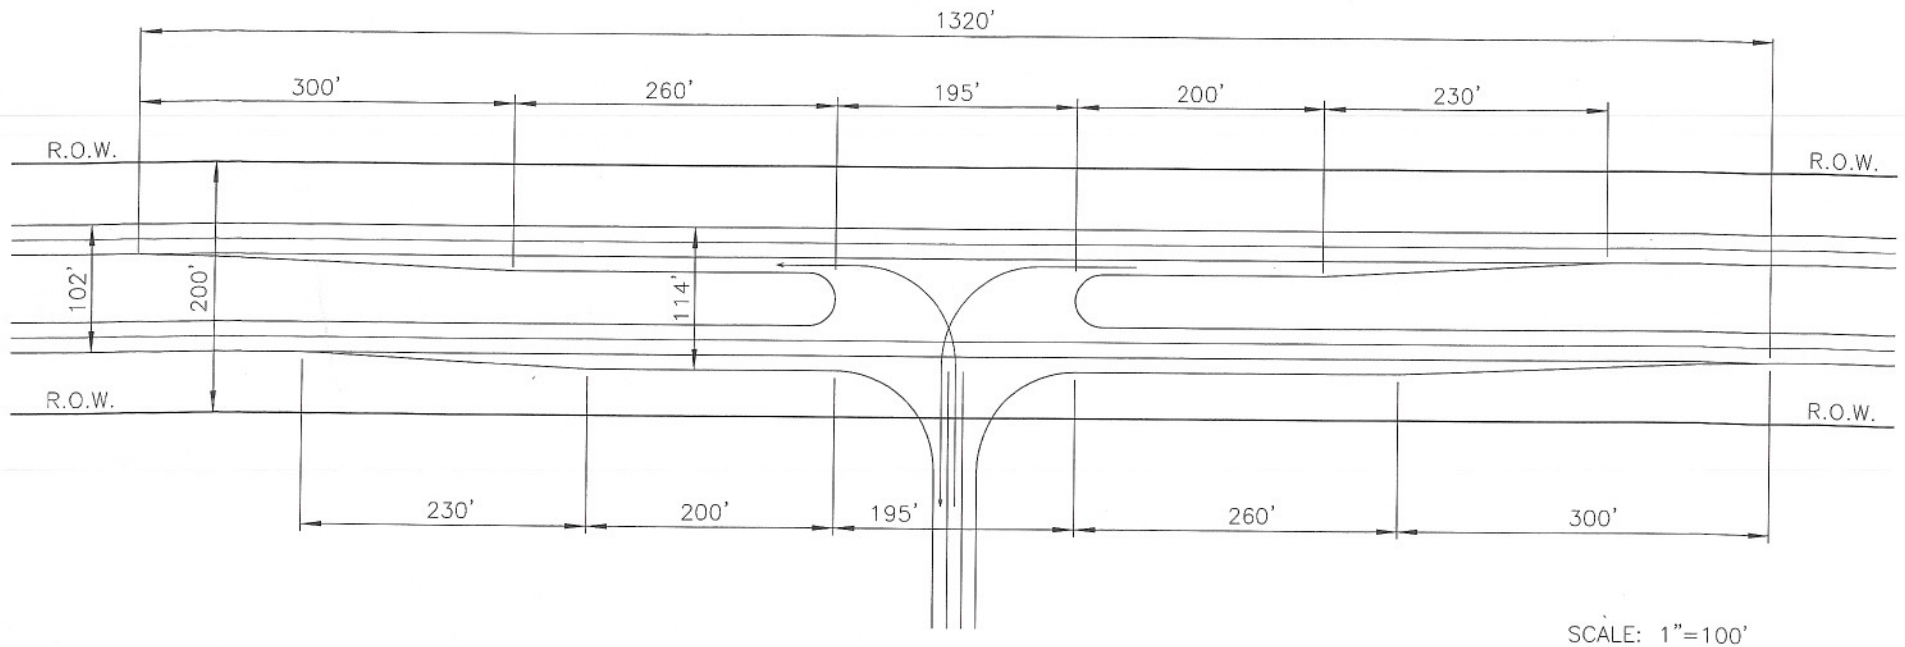


FOLEY — BEACH EXPRESS
 TYPICAL CROSS-OVER ACCESS UNIT
 FOR 200' RIGHT OF WAY
 EXHIBIT D (200')

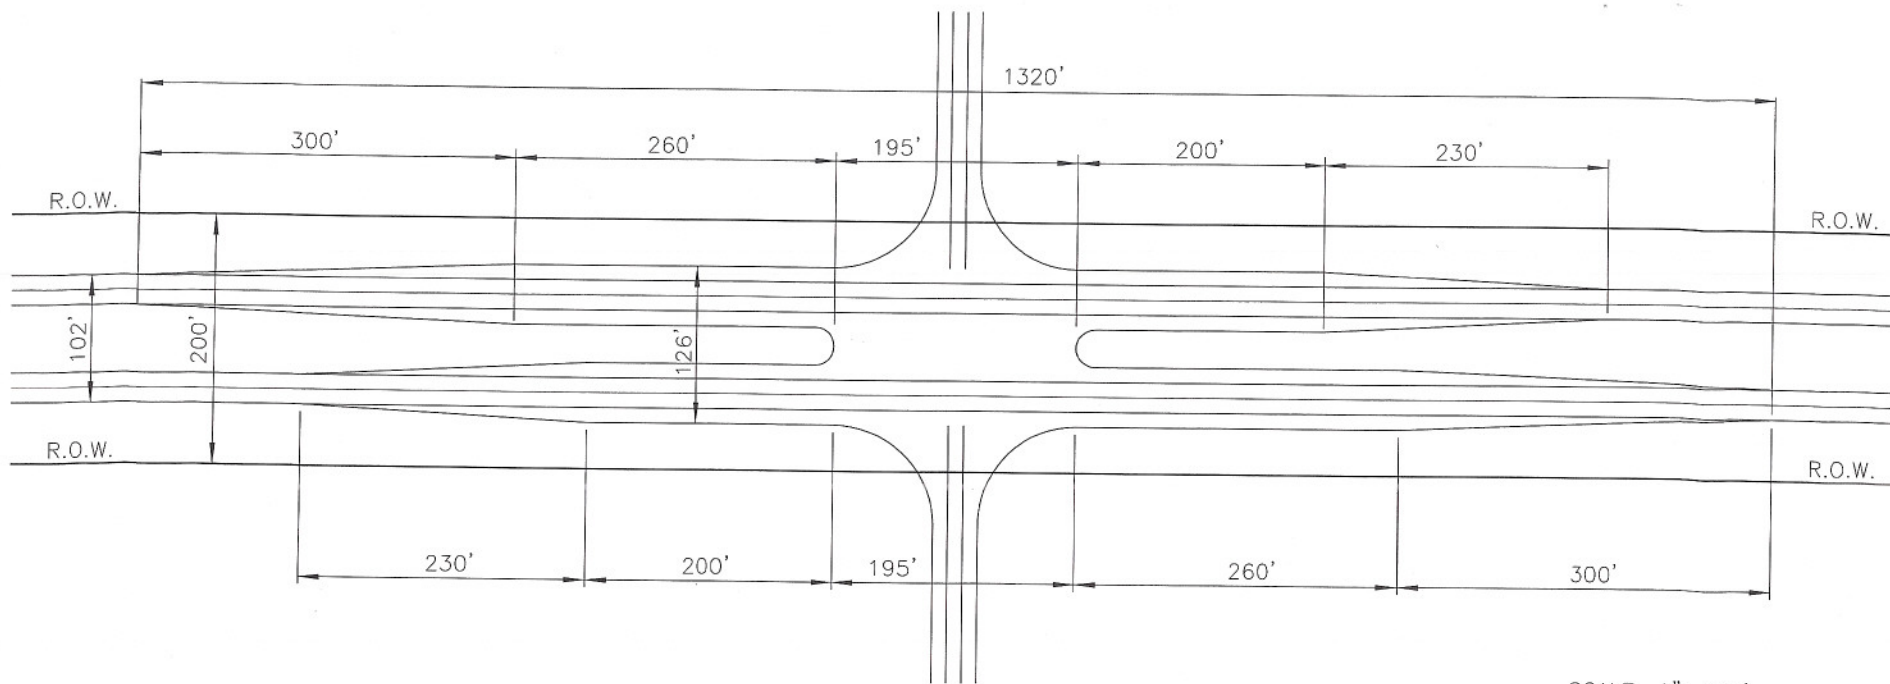

SCALE: 1"=100'

FOLEY - BEACH EXPRESS
 TYPICAL DUAL CROSS-OVER ACCESS UNIT
 FOR 200' RIGHT OF WAY
 EXHIBIT E (200')

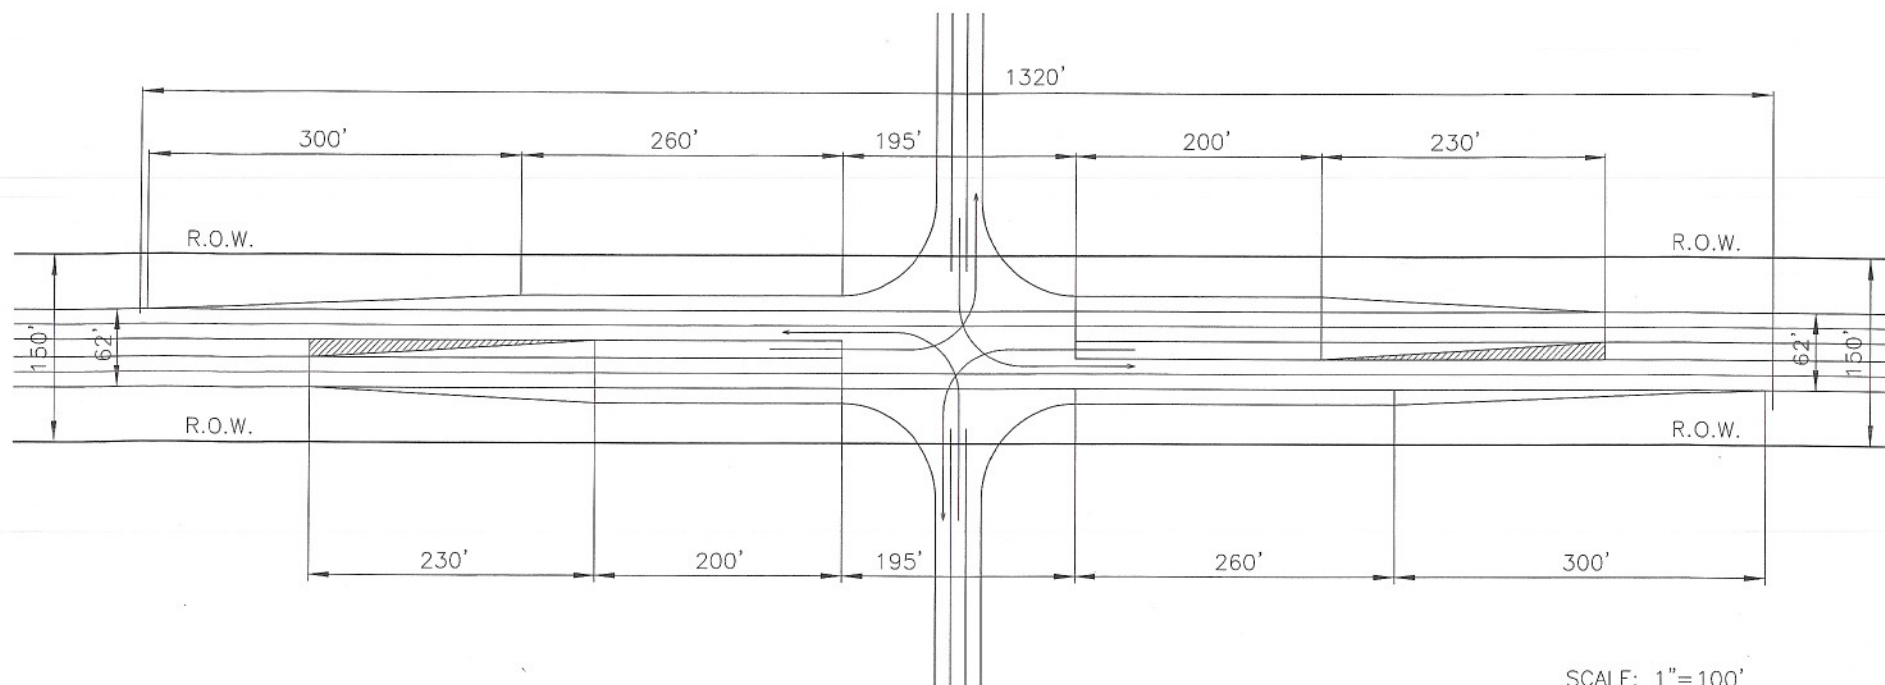

SCALE: 1"=100'

FOLEY — BEACH EXPRESS
 TYPICAL DUAL CROSS-OVER ACCESS UNIT
 FOR 150' RIGHT OF WAY
 EXHIBIT ~~G~~ E (150')