



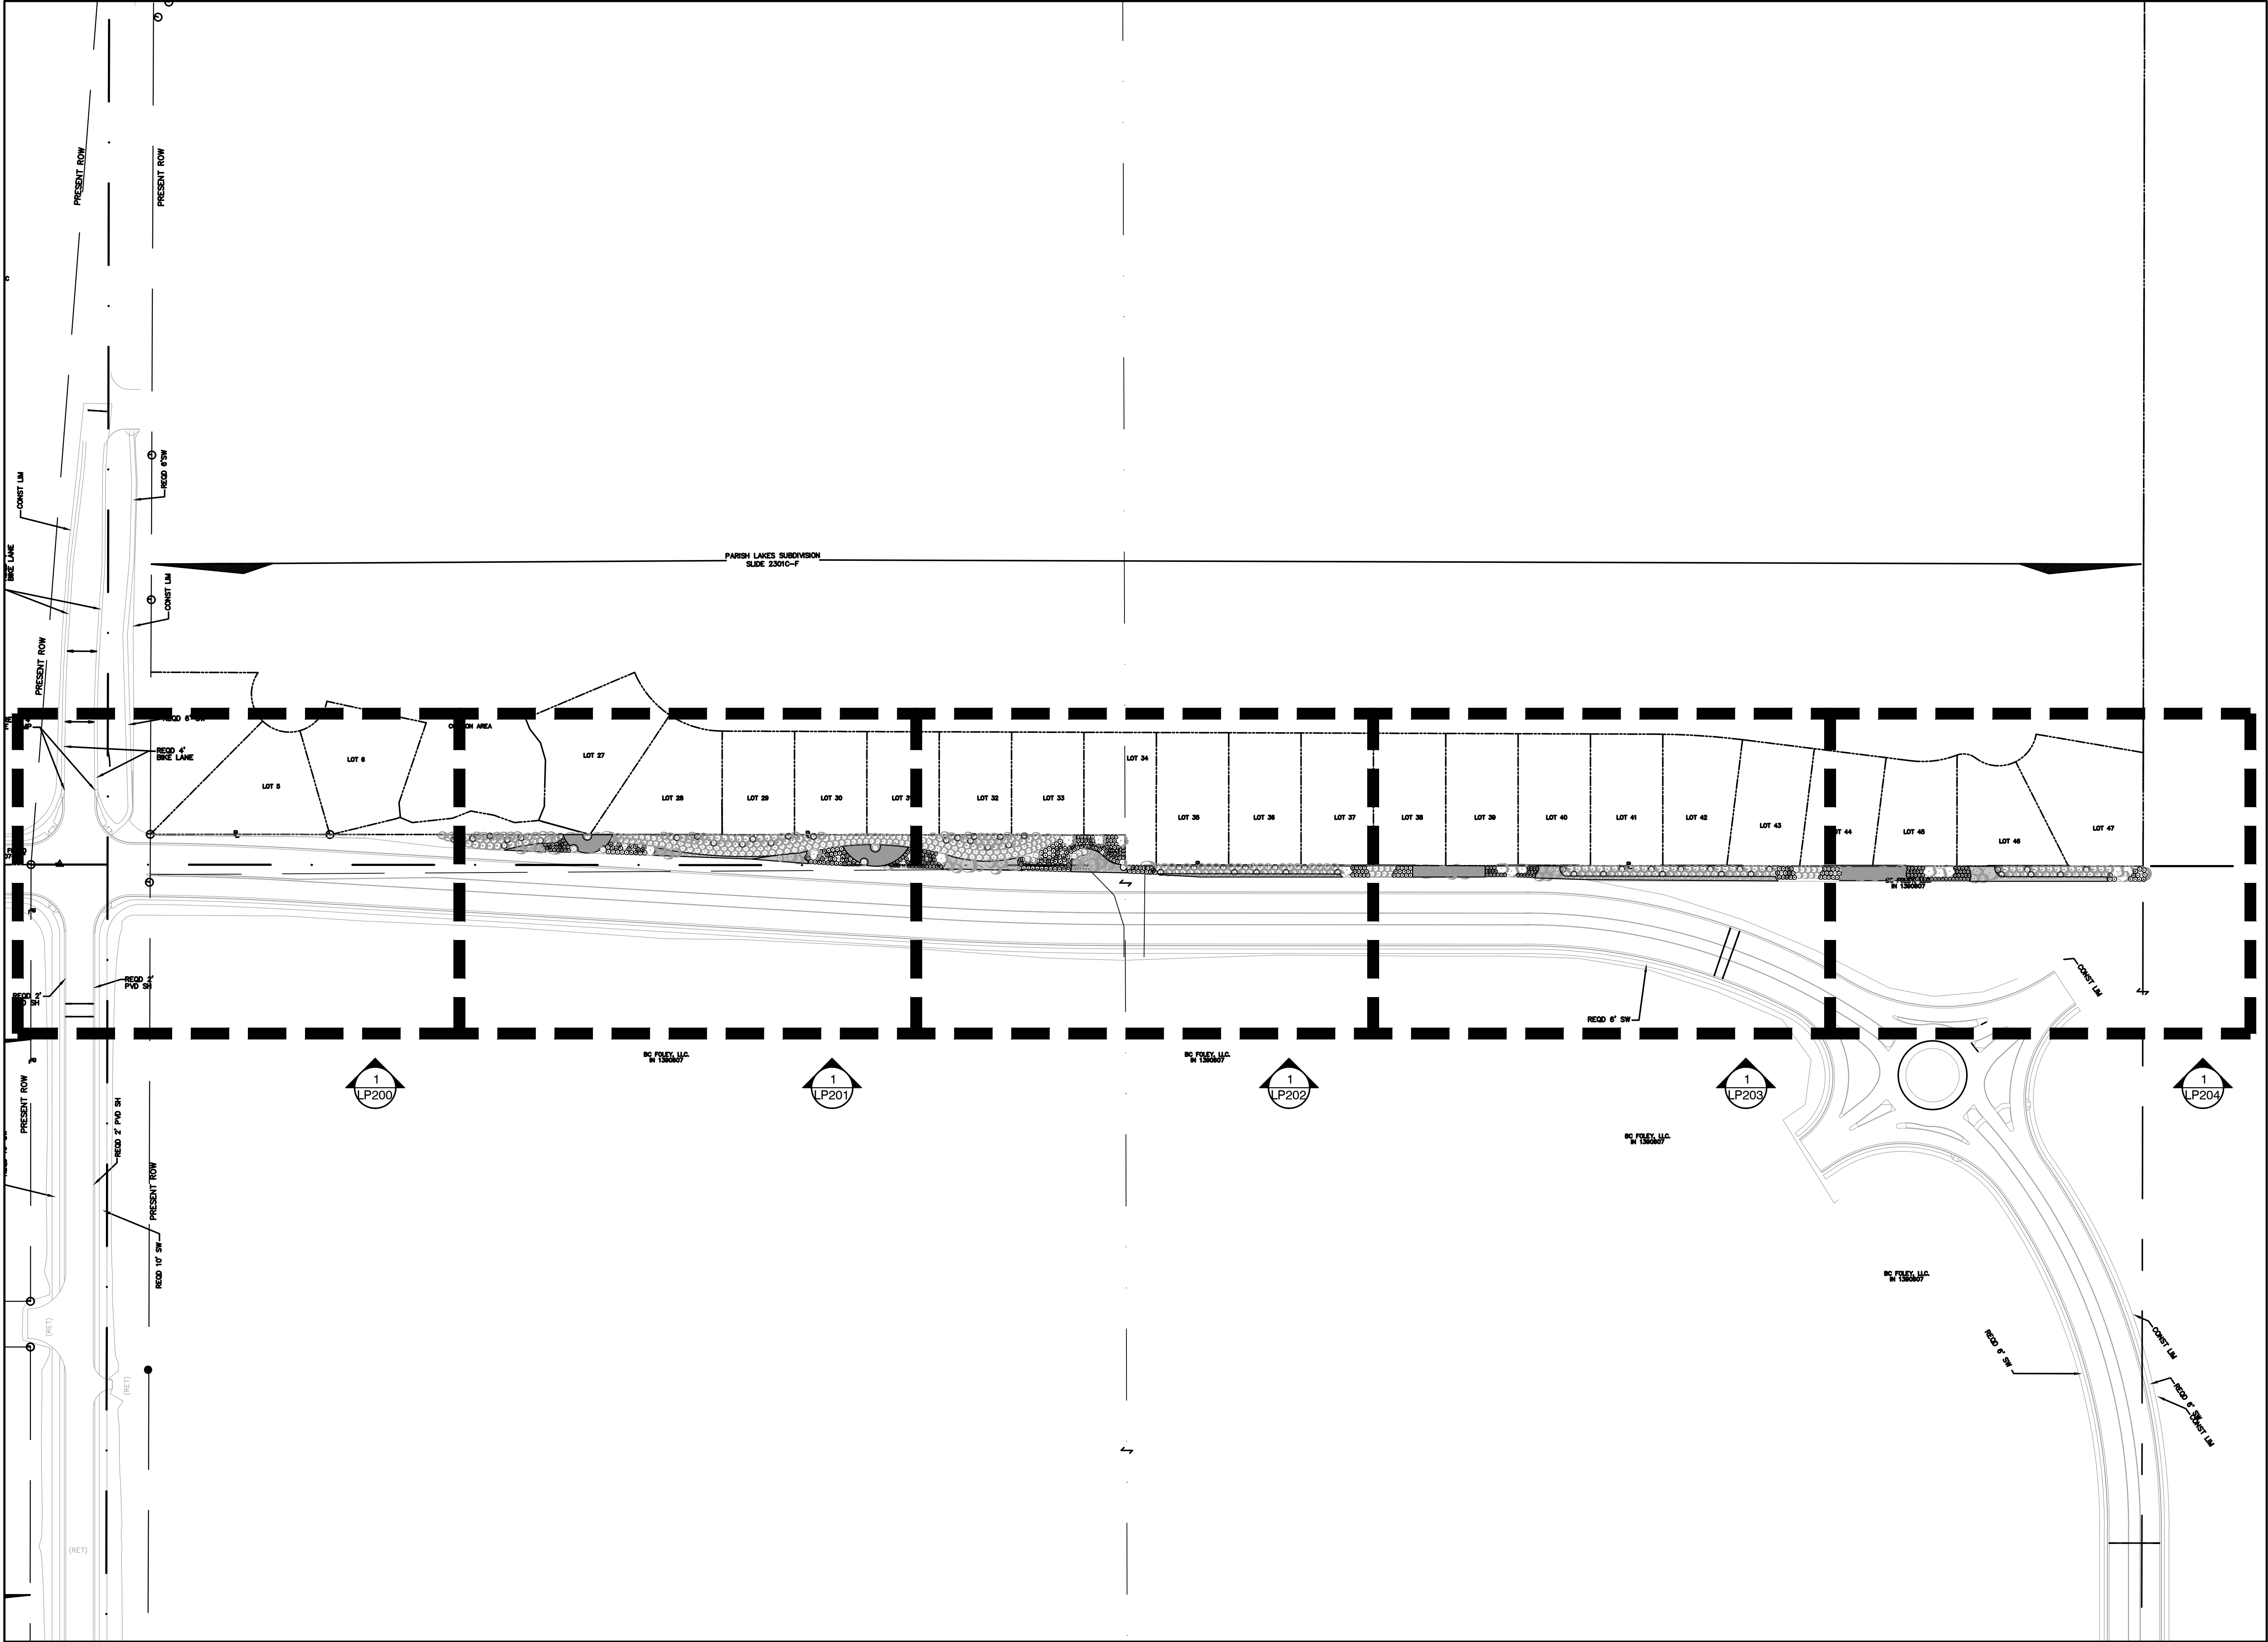

1 OVERALL LANDSCAPE BUFFER PLAN
Scale: 1" = 100'

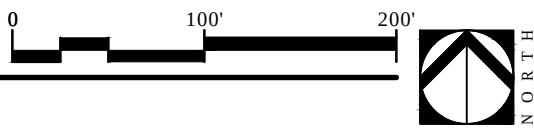

Key Plan

A Landscape Development Plan for
Parish Lakes Buffer
Foley, Alabama

Revisions		Revisions / Submissions	
No.	Date		
	06.13.16	FOR CONSTRUCTION	

DM / CT
Drawn
LCW
Checked
166003-009
Project No.
05.05.16
Date

Registration

STATE OF ALABAMA
LESTER CHAD WATKINS
REGISTERED LANDSCAPE ARCHITECT
NUMBER 518

Sheet Title

LANDSCAPE
PLANTING PLAN

Sheet No.

LP100

COMMON AREA



LOT 27

LOT 28

LOT 29

LOT 30


LOT 31

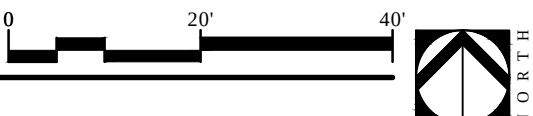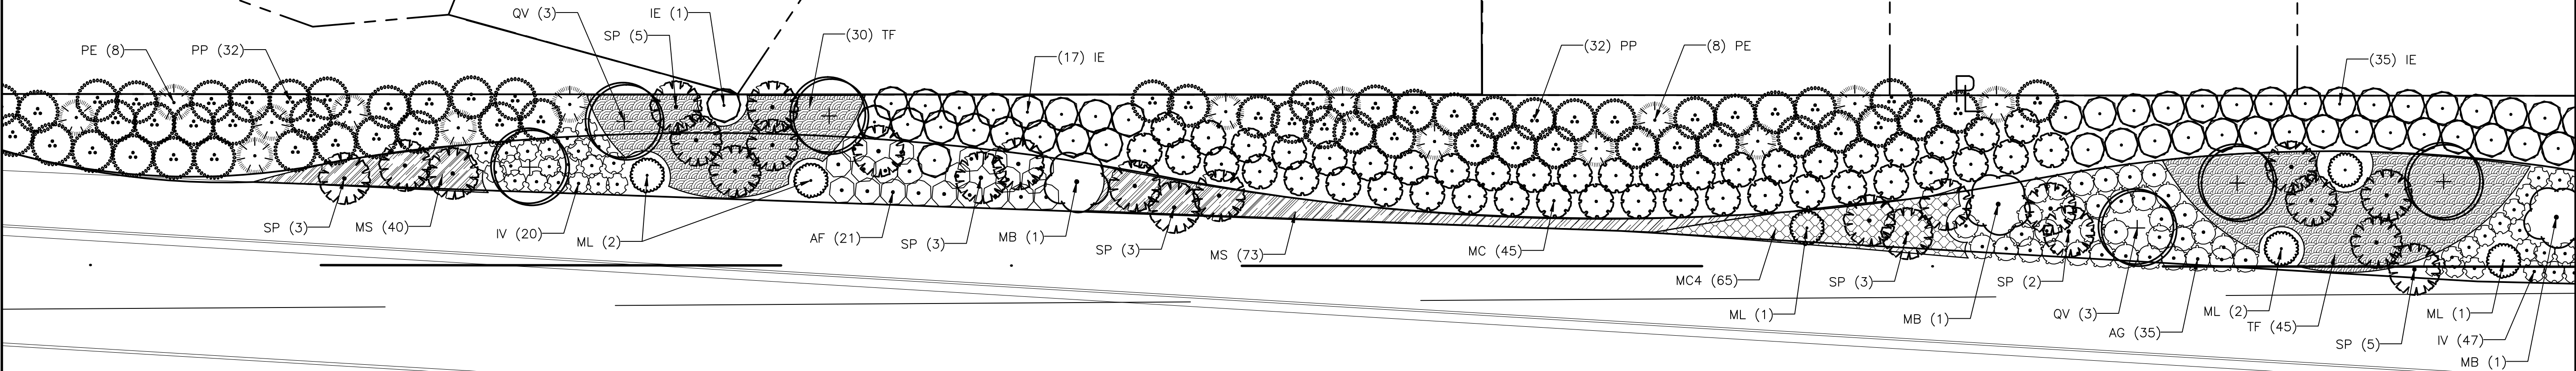

A Landscape Development Plan for
Parish Lakes Buffer
Foley, Alabama

Revisions		
No.	Date	Revisions / Submissions
	06.13.16	FOR CONSTRUCTION

DM / CT
Drawn
LCW
Checked
166003-009
Project No.
05.05.16
Date


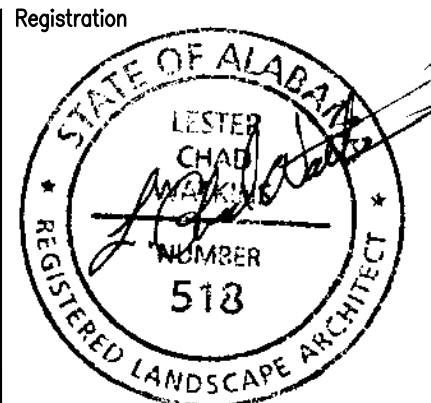


Sheet Title

LANDSCAPE
PLANTING PLAN
ENLARGEMENT

Sheet No.

LP201

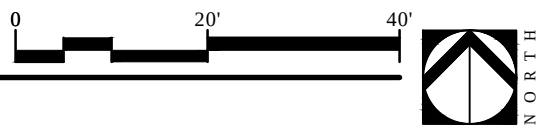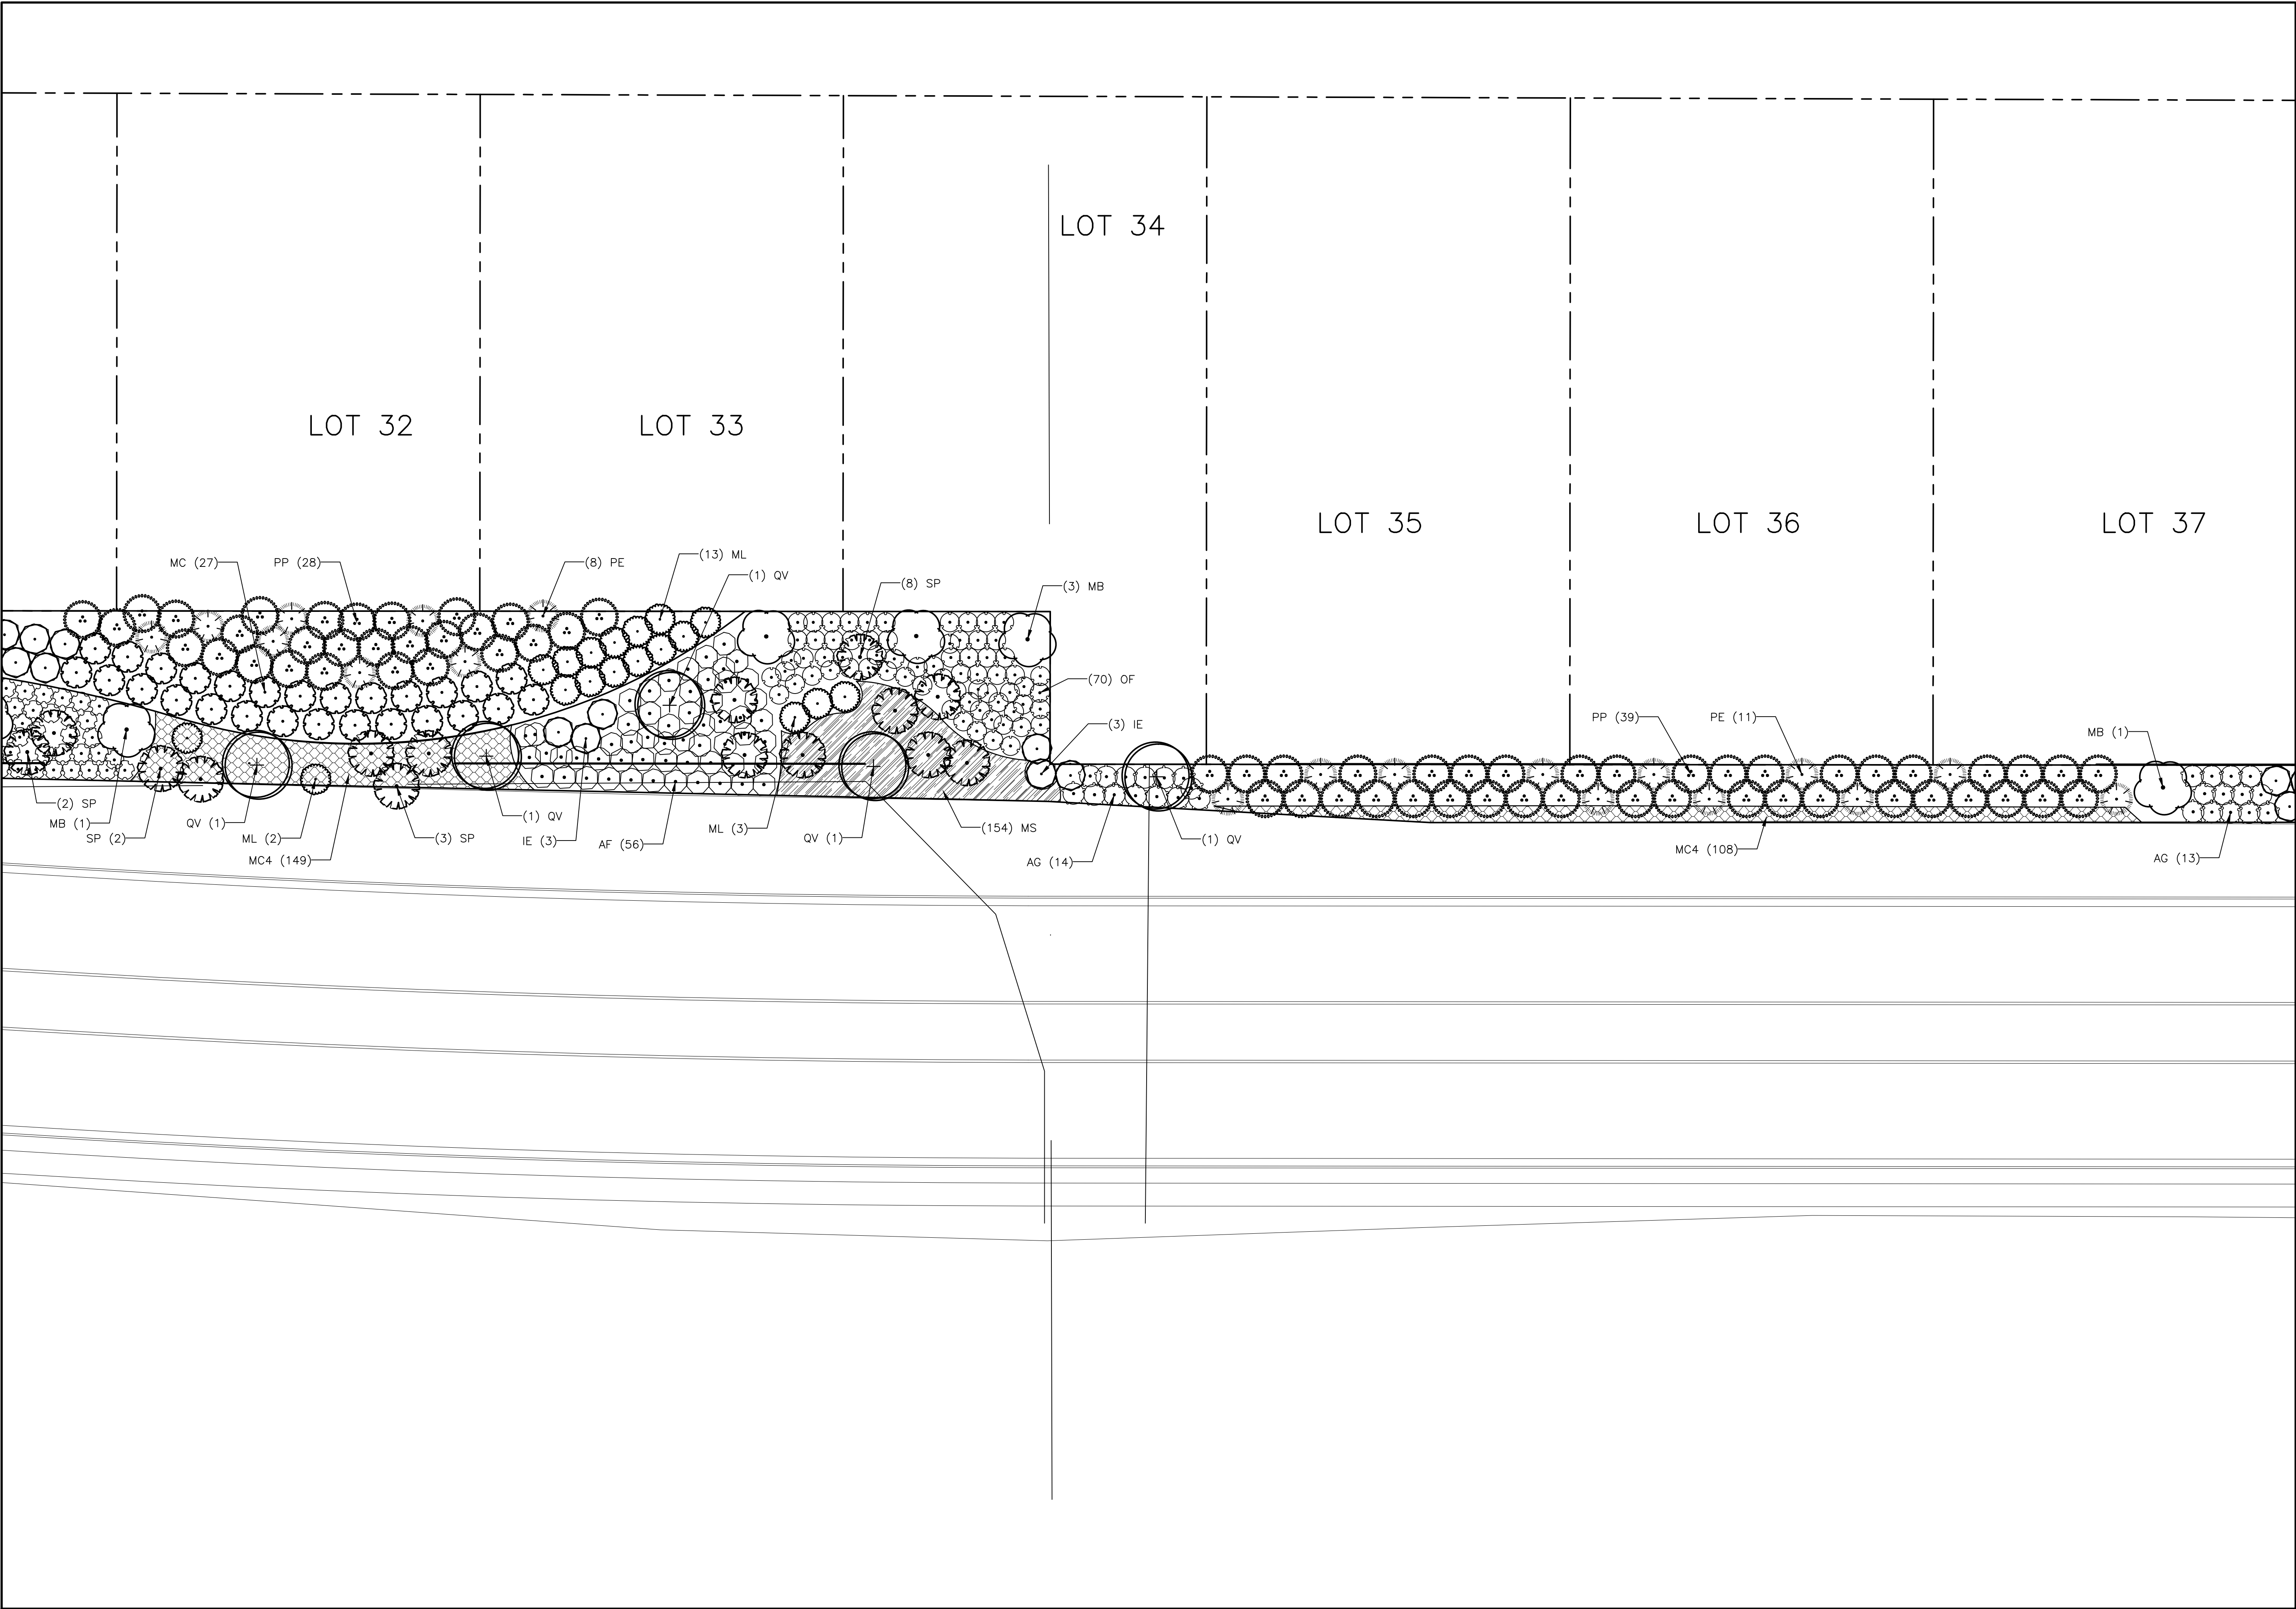

Key Plan

A Landscape Development Plan for
Parish Lakes Buffer
Foley, Alabama

Revisions		
No.	Date	Revisions / Submissions
	06.13.16	FOR CONSTRUCTION

DM / CT

Drawn

LCW

Checked

166003-009

Project No.

05.05.16

Date

Registration

STATE OF ALABAMA

LESTER CHAD WATKINS

MEMBER

518



REGISTERED LANDSCAPE ARCHITECT

Sheet Title

LANDSCAPE
PLANTING PLAN
ENLARGEMENT

Sheet No.

LP202

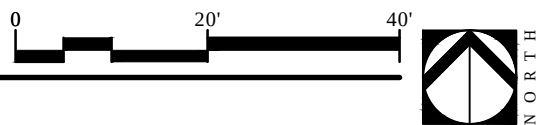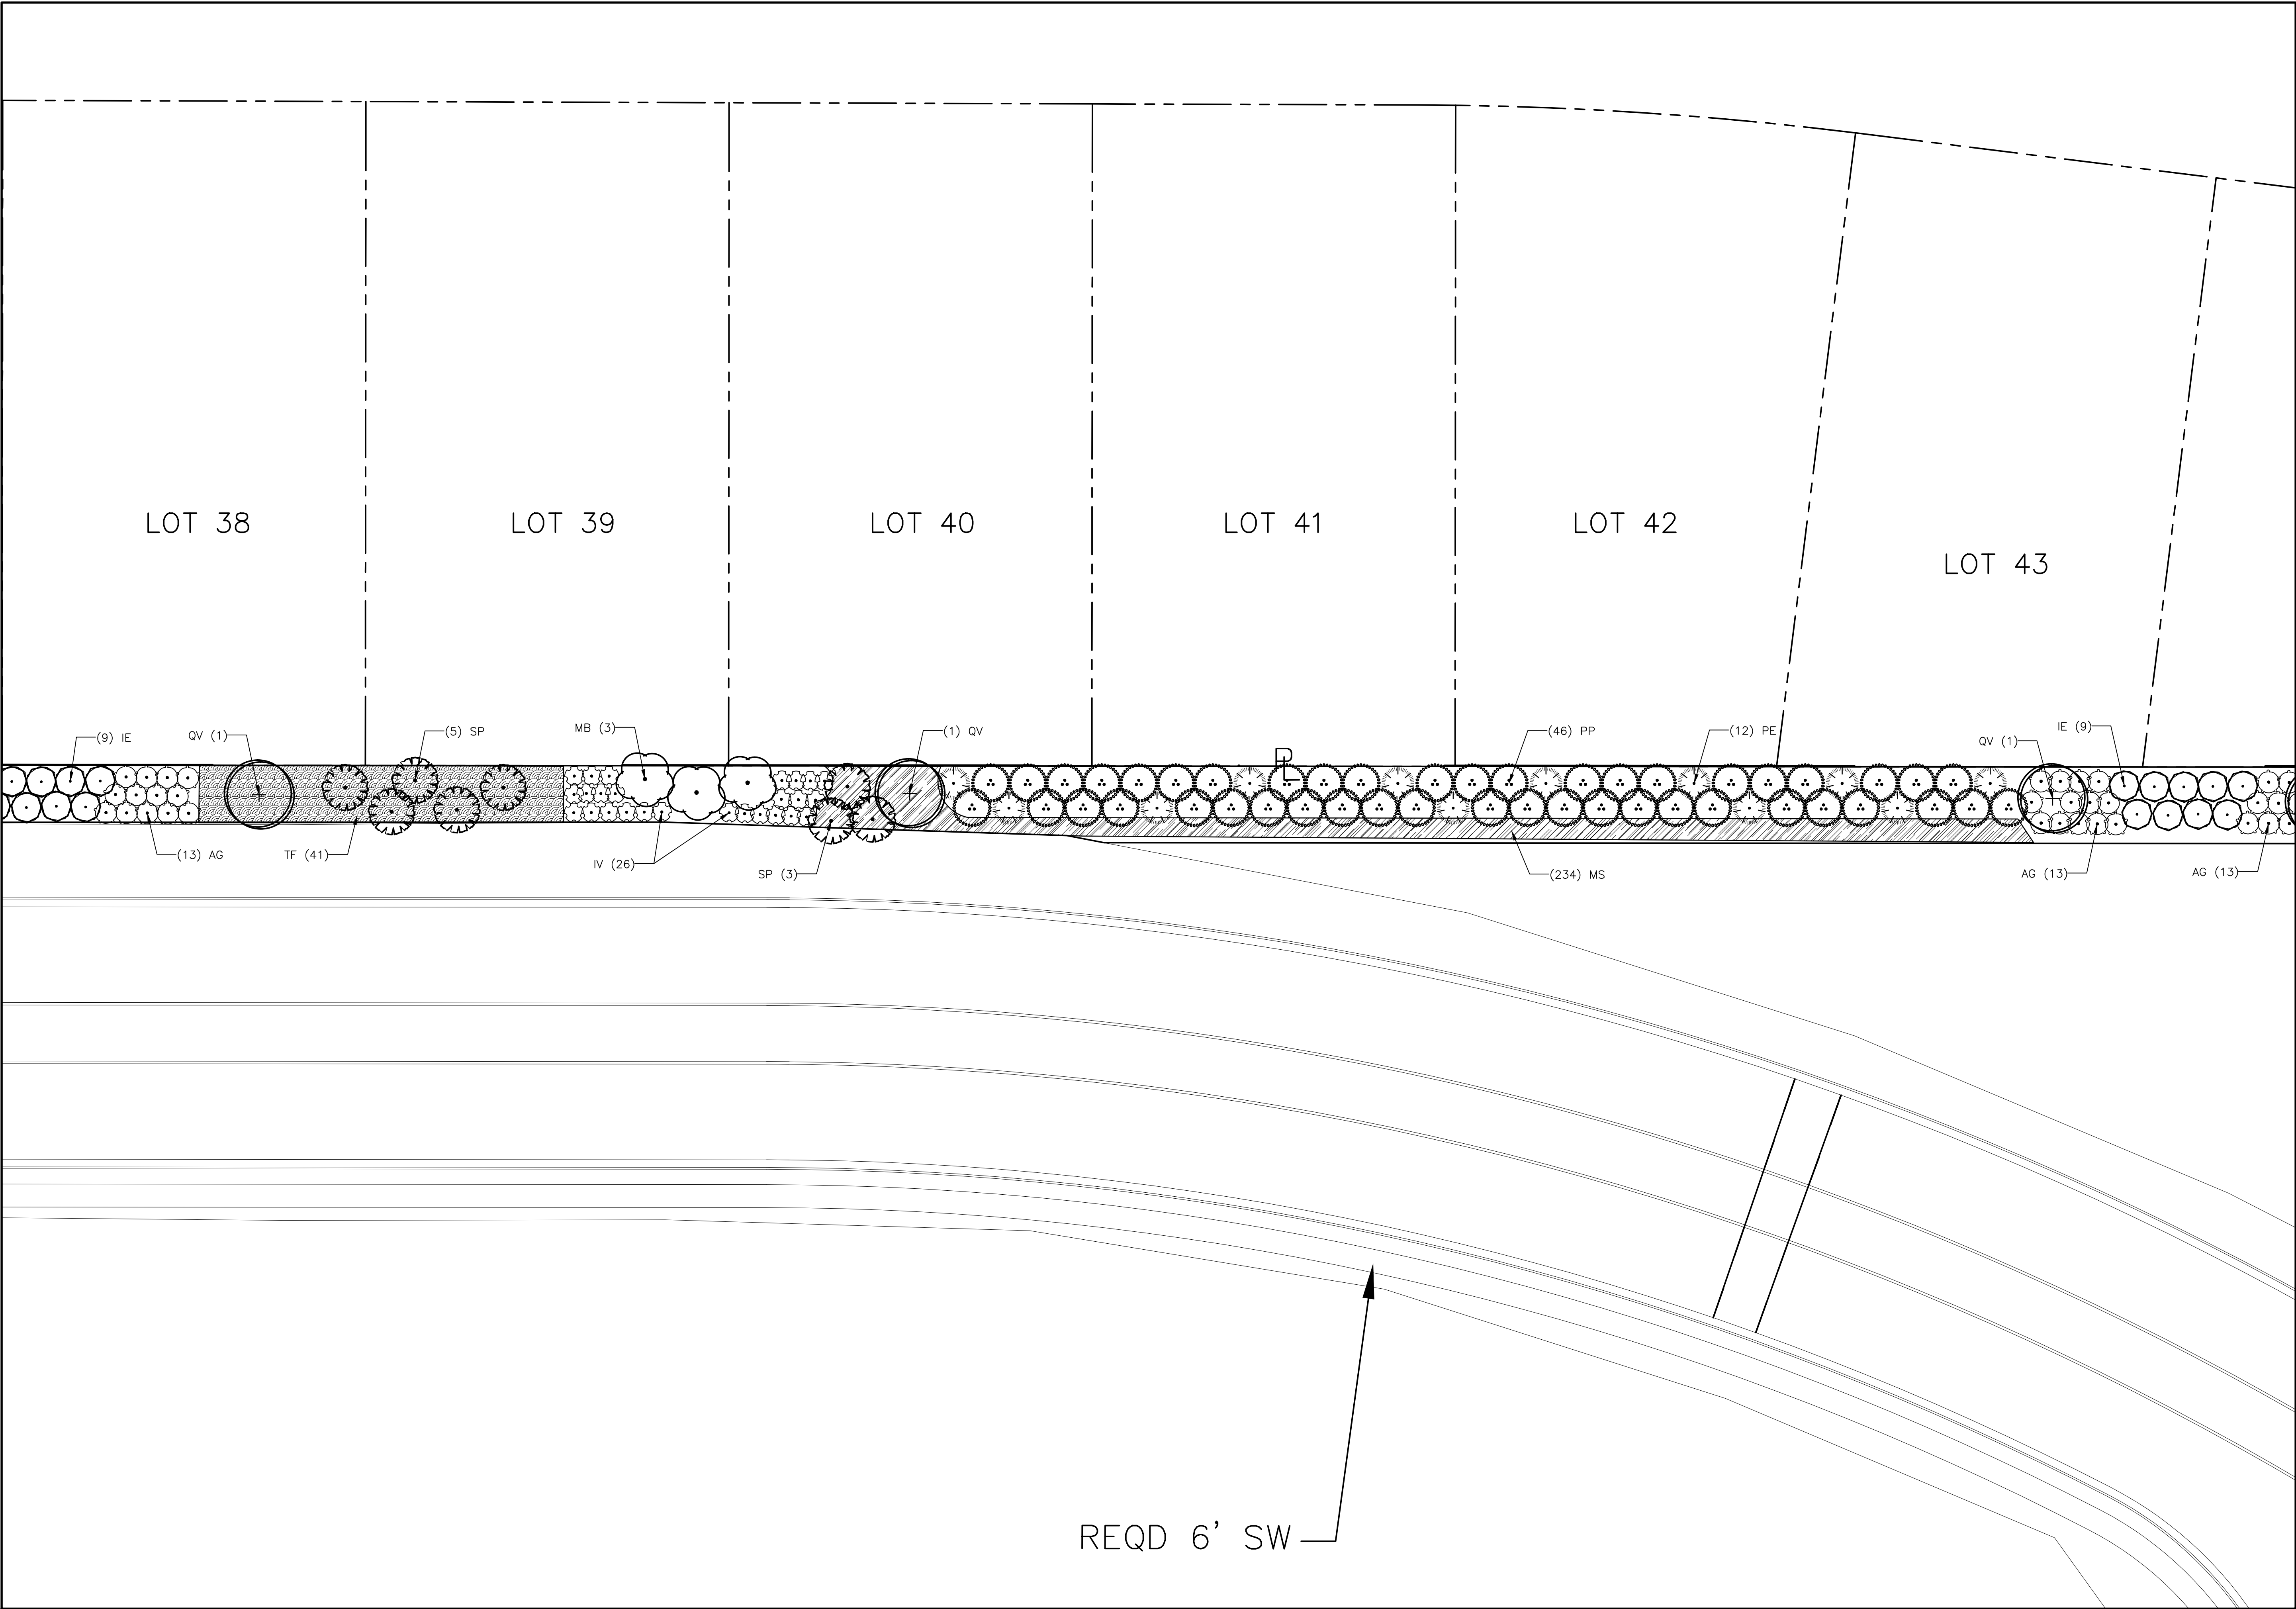


Key Plan

A Landscape Development Plan for
Parish Lakes Buffer
Foley, Alabama

Revisions	
No.	Date
	Revisions / Submissions
	FOR CONSTRUCTION

DM / CT
Drawn
LCW
Checked
166003-009
Project No.
05.05.16
Date

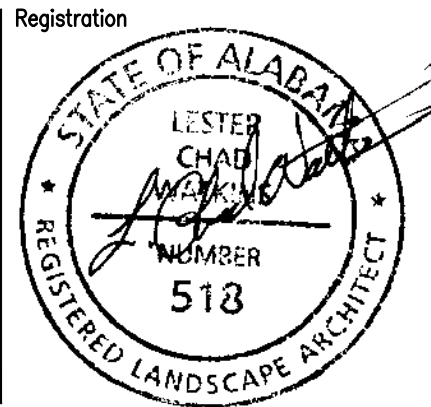


Sheet Title


LANDSCAPE
PLANTING PLAN
ENLARGEMENT

Sheet No.

LP203

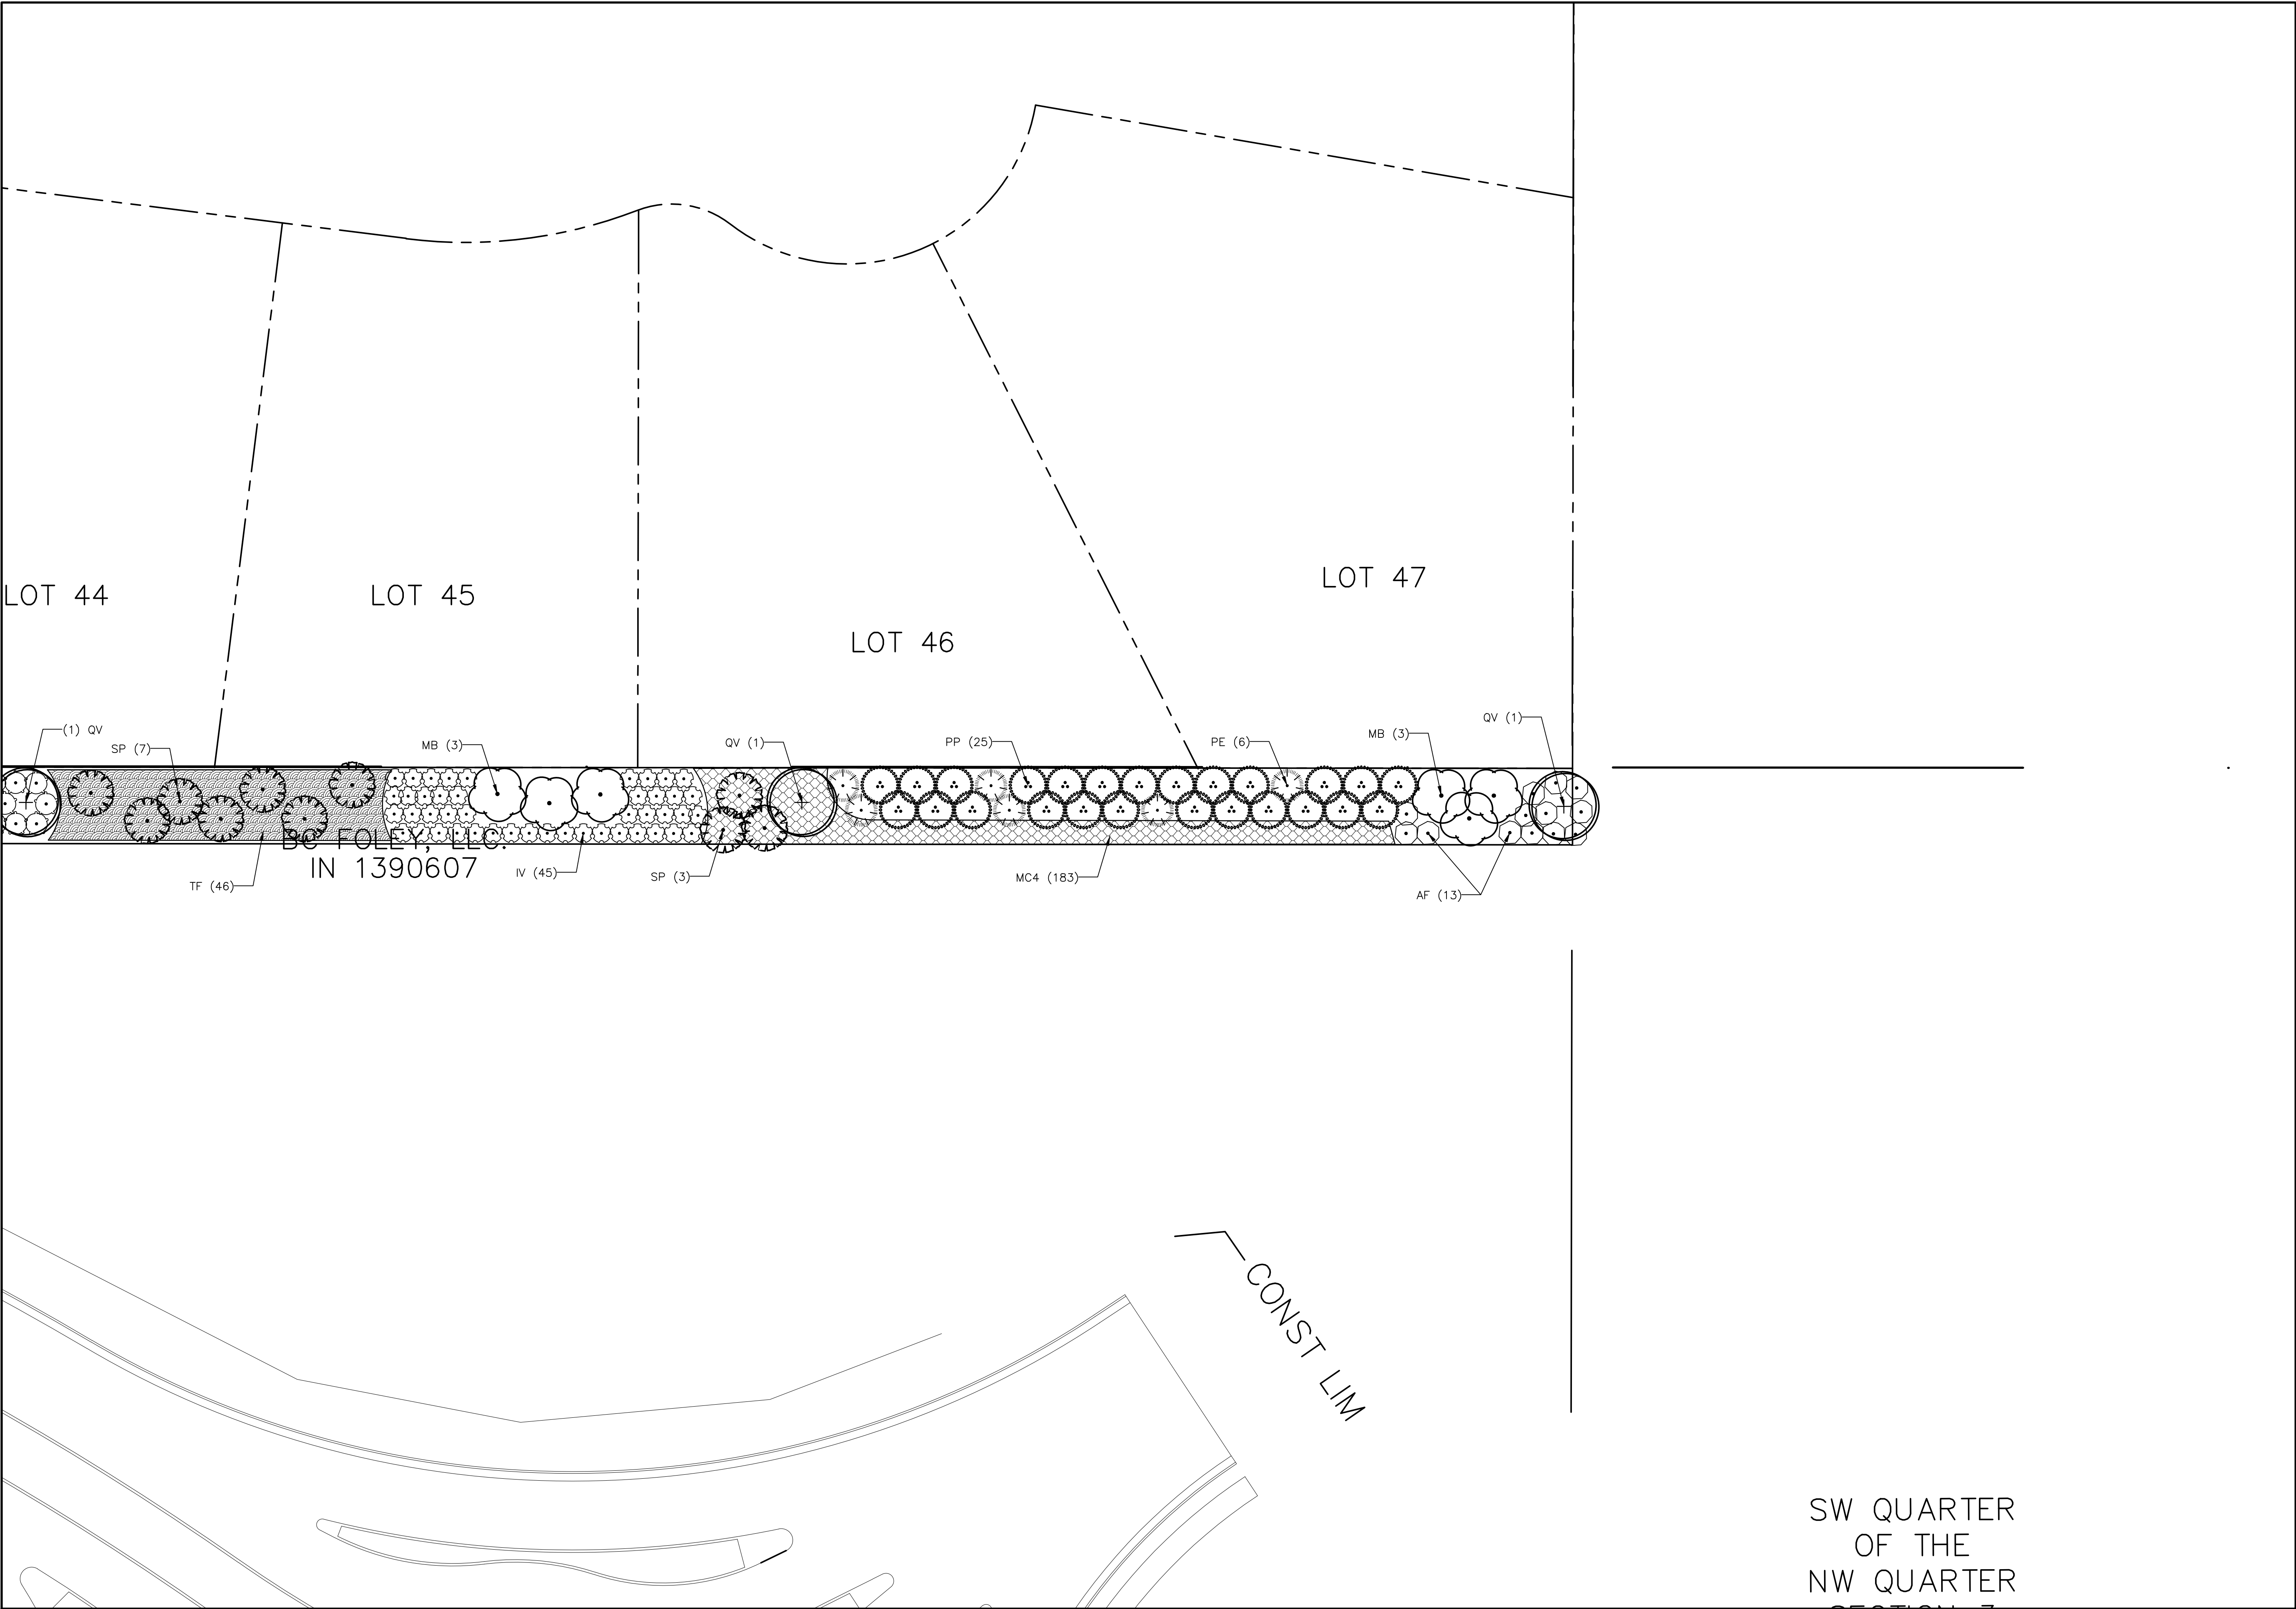

1 LANDSCAPE PLANTING BUFFER ENLARGEMENT
Scale: 1"= 20'

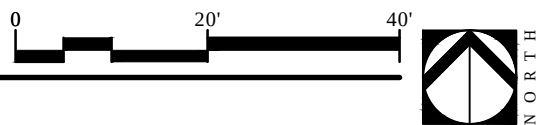

Key Plan

A Landscape Development Plan for
Parish Lakes Buffer
Foley, Alabama

Revisions	
No.	Date
	Revisions / Submissions
	06.13.16 FOR CONSTRUCTION

DM / CT
Drawn
LCW
Checked
166003-009
Project No.
05.05.16
Date

Registration

STATE OF ALABAMA
LESTER CHAD WATKINS
MEMBER
518
REGISTERED LANDSCAPE ARCHITECT

Sheet Title

LANDSCAPE
PLANTING PLAN
ENLARGEMENT

Sheet No.

LP204

Key Plan

A Landscape Development Plan for
Parish Lakes Buffer
Foley, Alabama

Revisions	
No.	Date
06.13.16	FOR CONSTRUCTION

DM / CT
Drawn
LCW
Checked
166003-009
Project No.
05.05.16
Date

Registration


STATE OF ALABAMA
LESTER CHAD WATKINS
REGISTERED LANDSCAPE ARCHITECT
NUMBER 518

Sheet Title


LANDSCAPE
IRRIGATION PLAN

Sheet No.

LI100

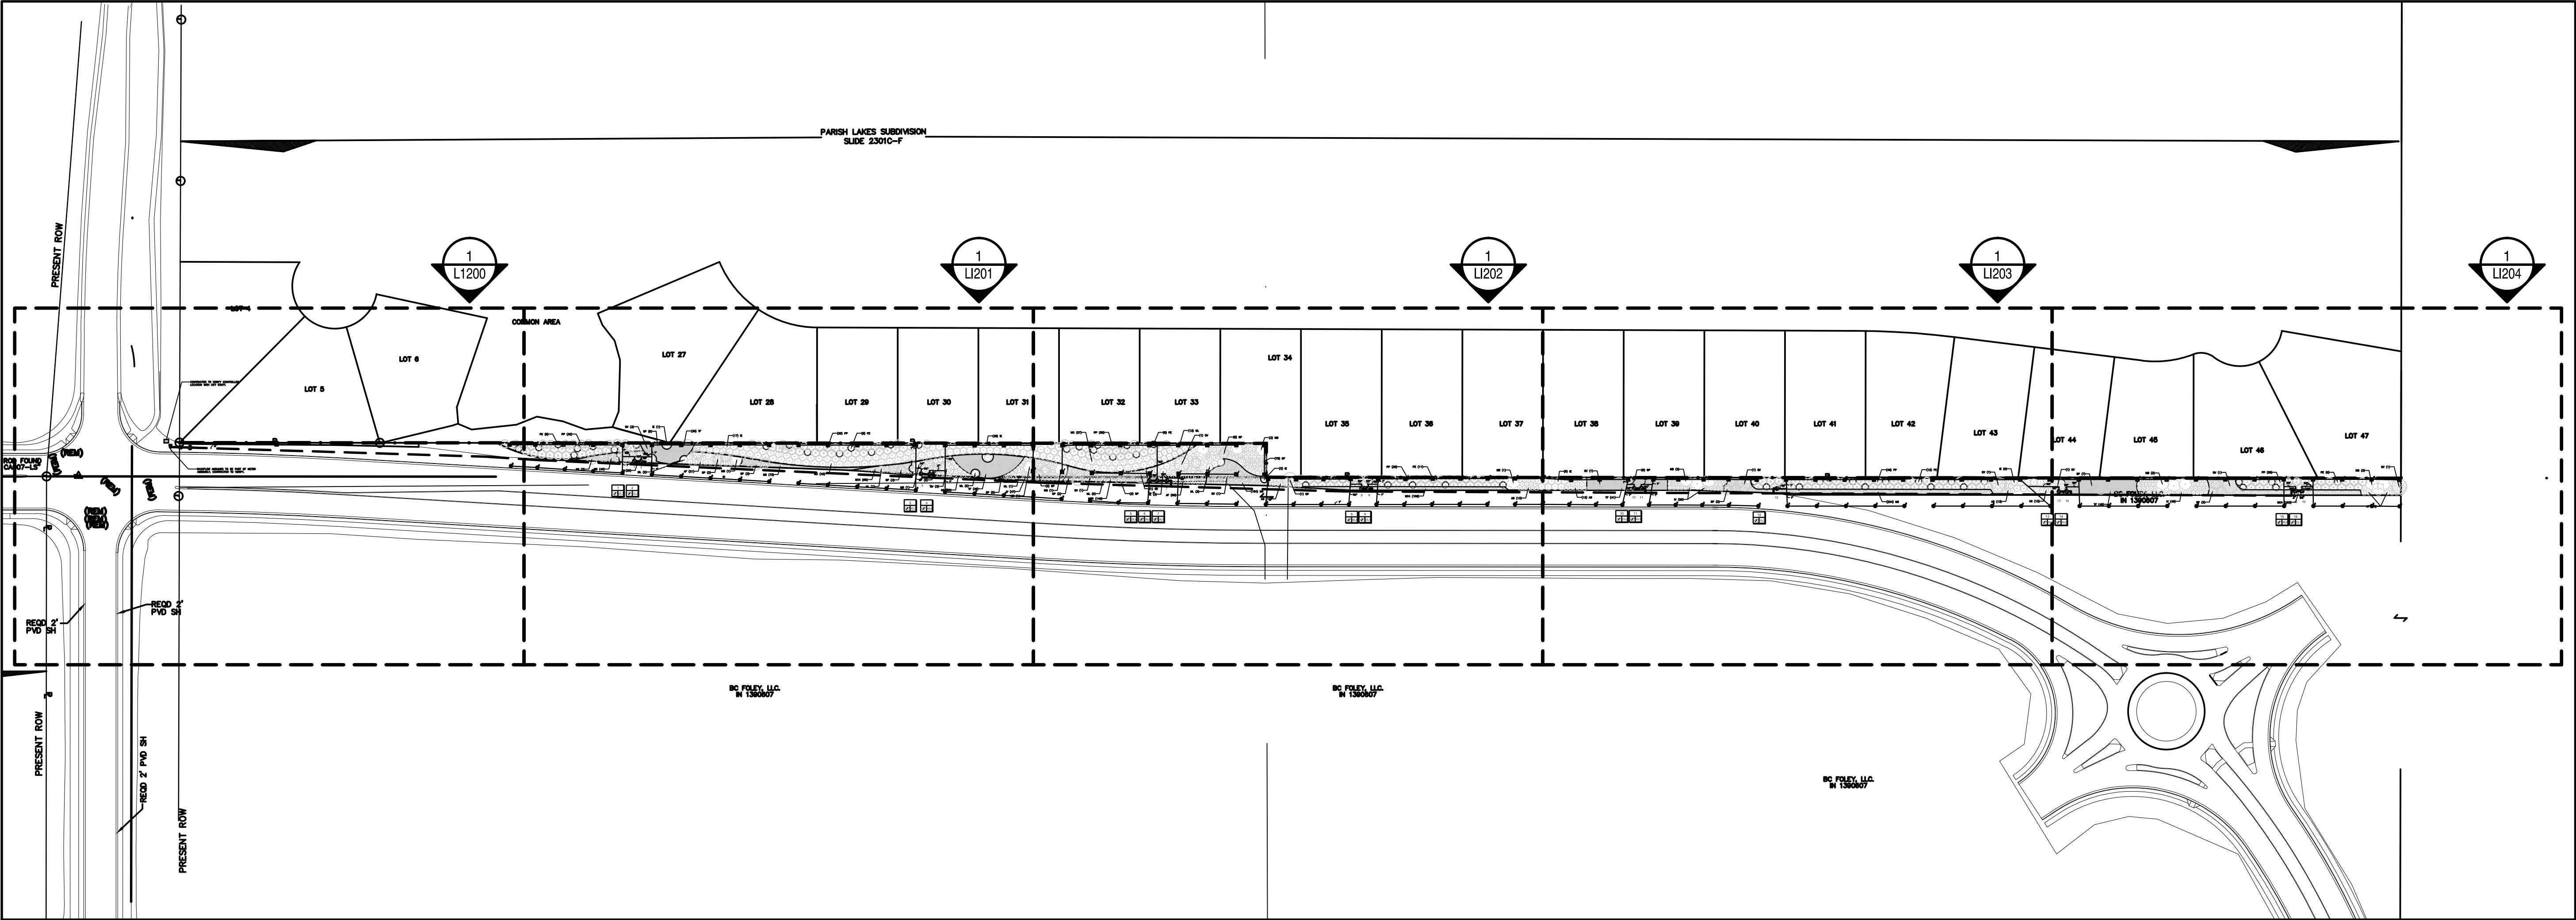

1 LANDSCAPE IRRIGATION PLAN
Scale: 1" = 100'

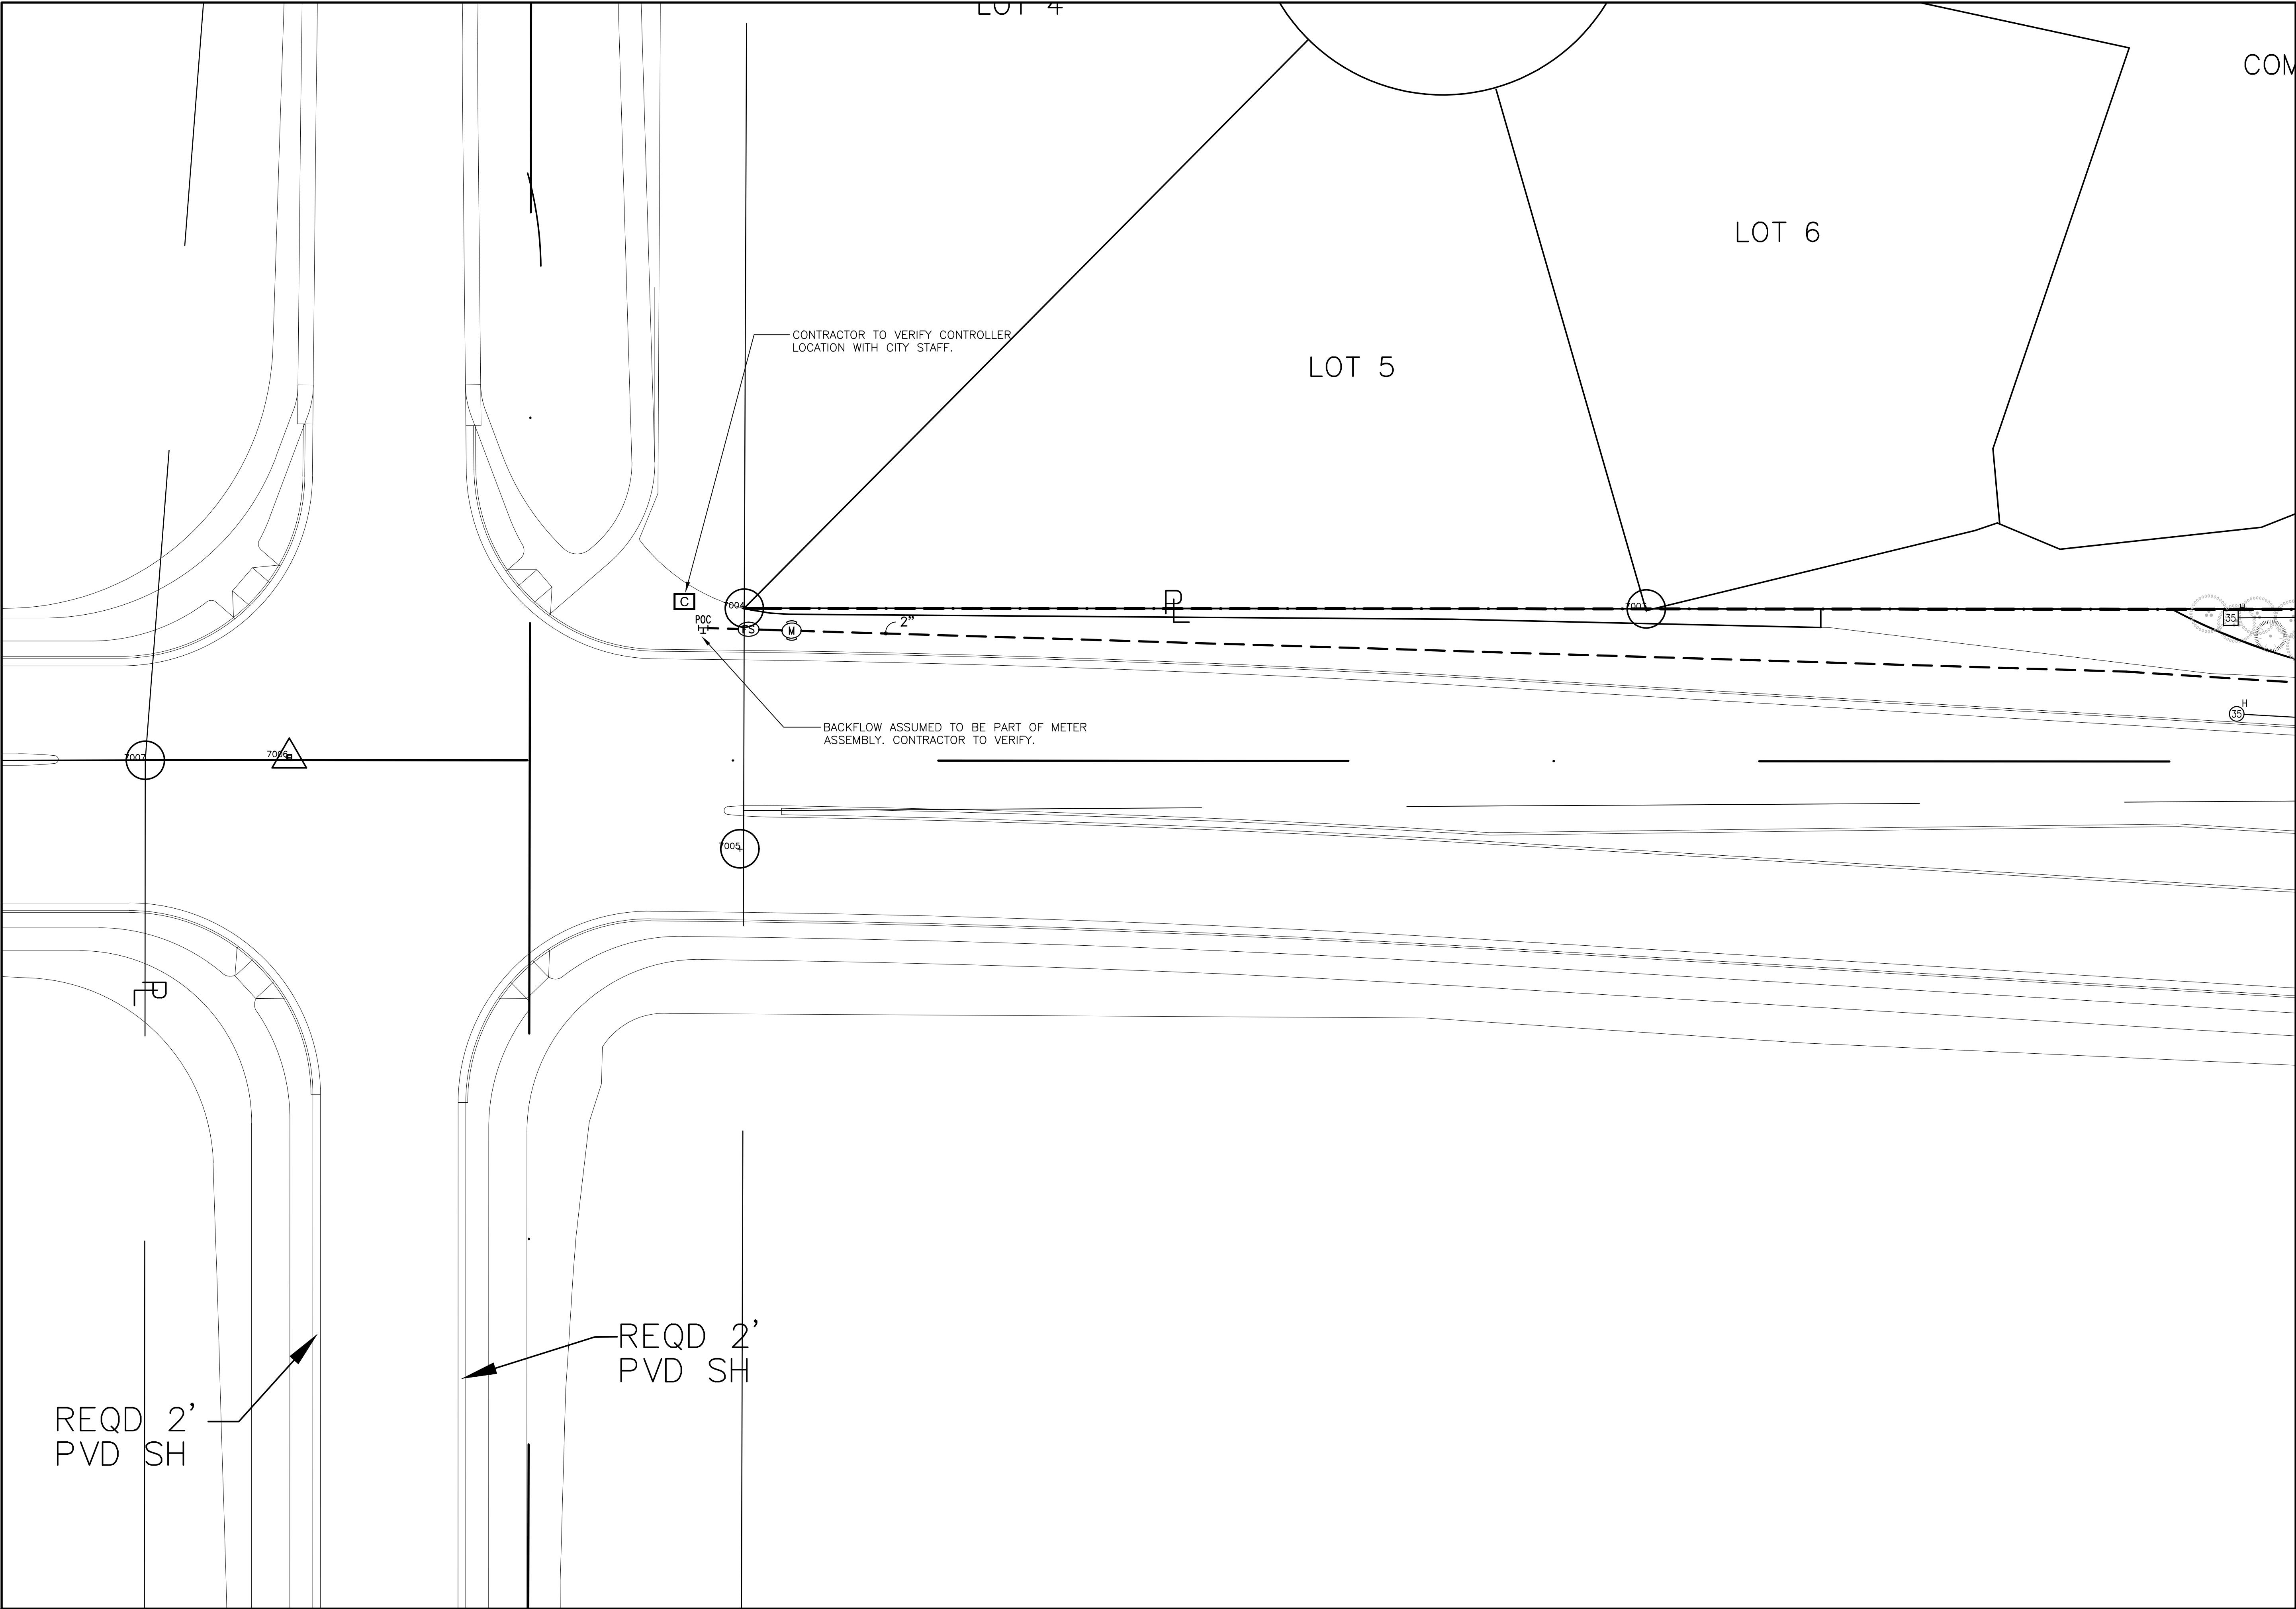

COMMON AREA


LOT 27

LOT 28

LOT 29

LOT 30

LOT 31

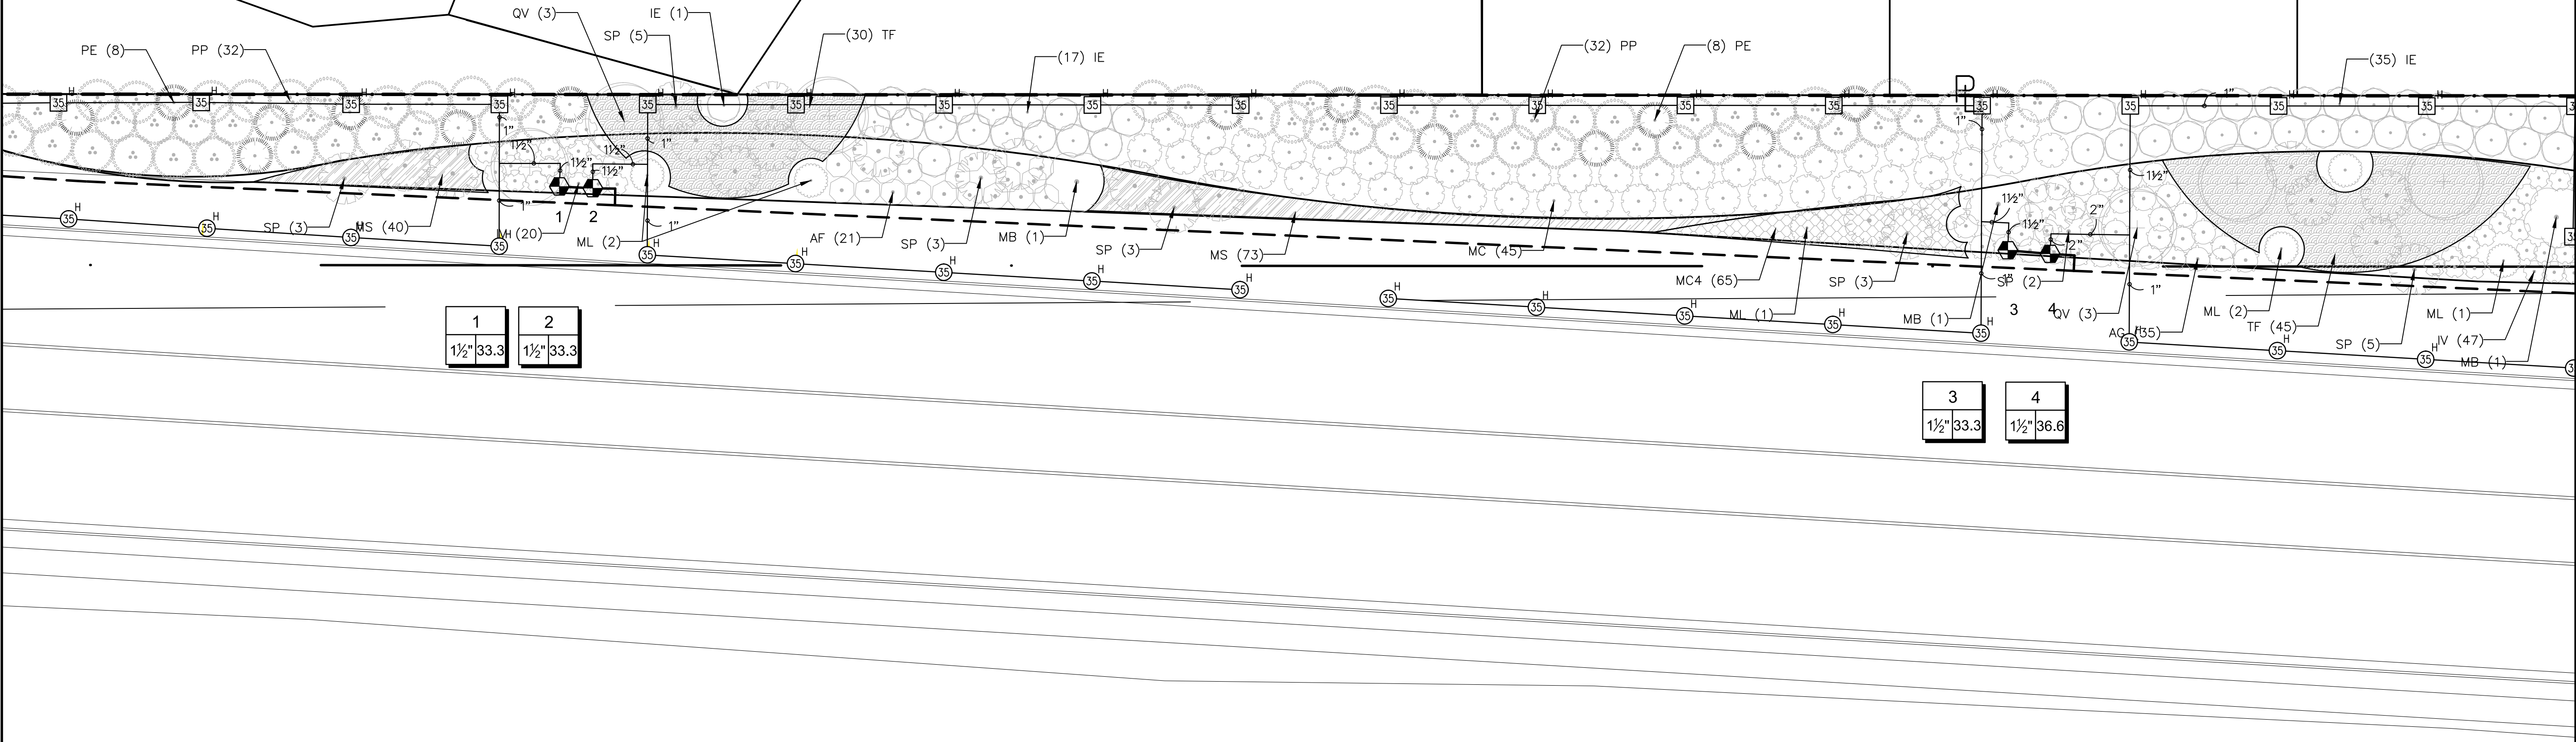

1	2
1 1/2" 33.3	1 1/2" 33.3

3	4
1 1/2" 33.3	1 1/2" 36.6

A Landscape Development Plan for
Parish Lakes Buffer
Foley, Alabama

Revisions	
No.	Date
	Revisions / Submissions
	06.13.16 FOR CONSTRUCTION


DM / CT	
Drawn	
LCW	
Checked	
166003-009	
Project No.	
05.05.16	
Date	

Sheet Title

LANDSCAPE
IRRIGATION PLAN
ENLARGEMENT

Sheet No.

LI201

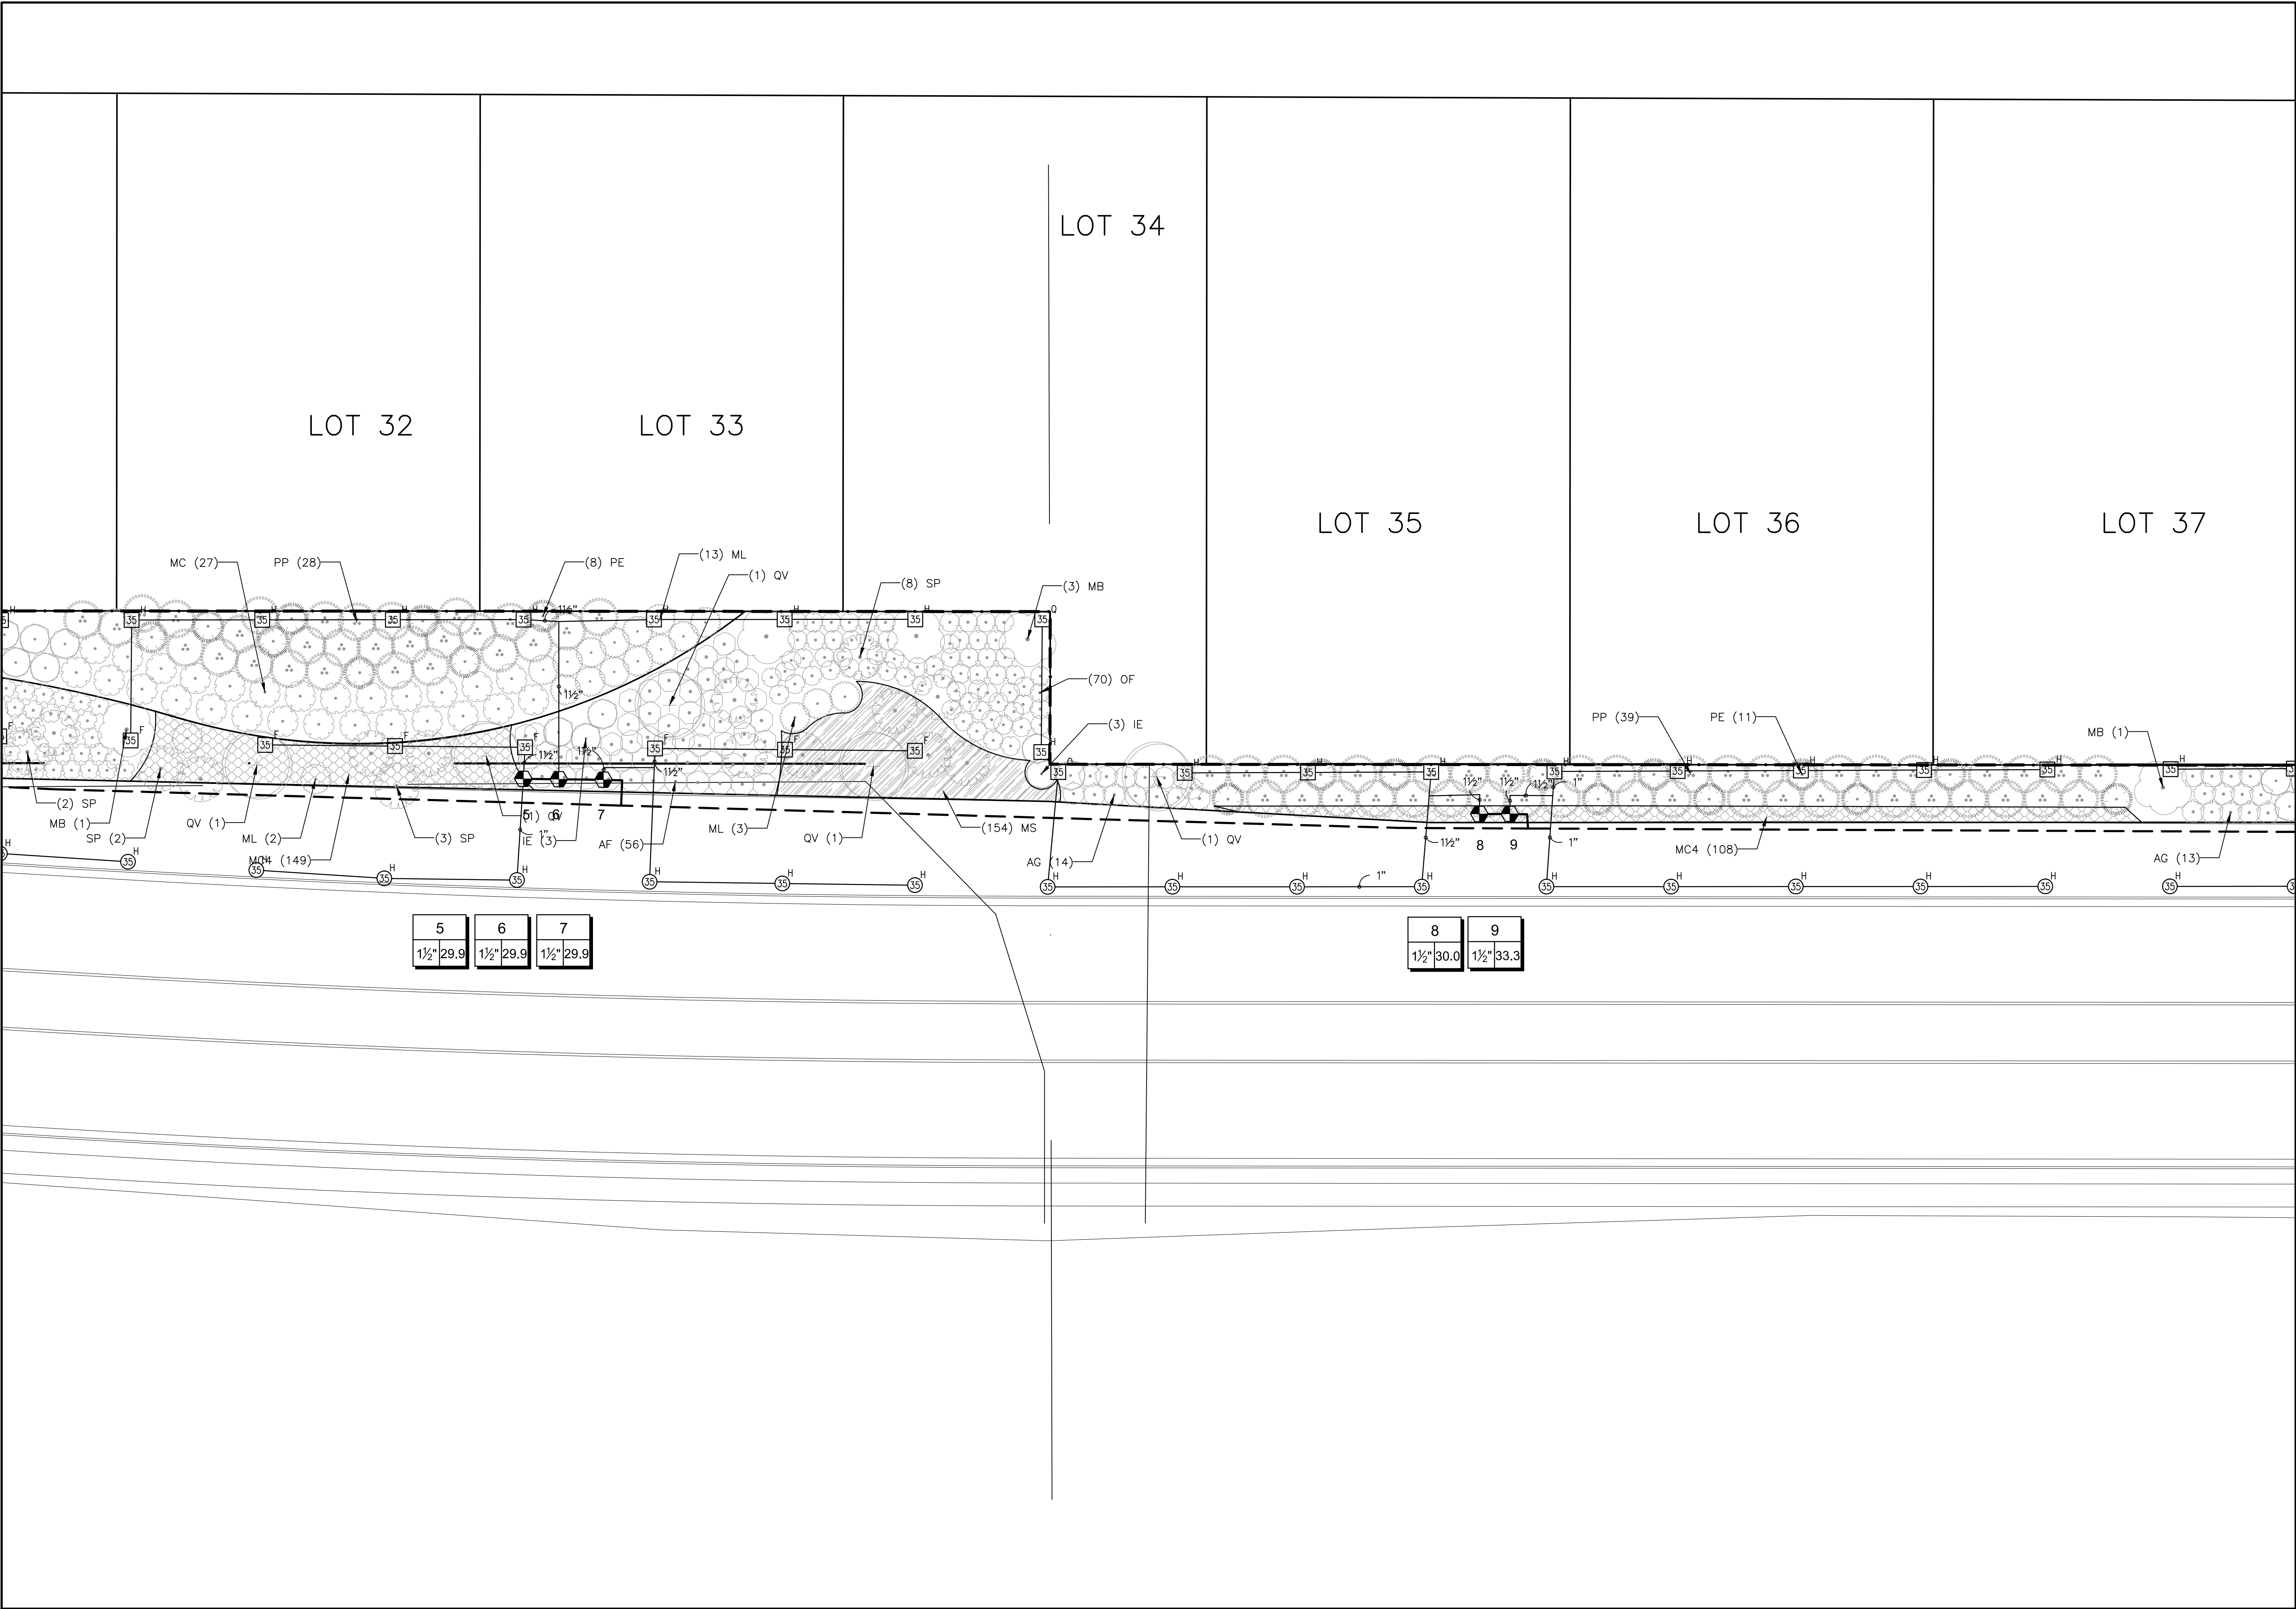

Wdesign

WATKINS • ACY • STRUNK

landscape architecture • land planning • photomaking

218 N. Alton Street, Foley, Alabama 36535

Tel: 251.948.7181 Fax: 251.981.8722

www.wadesign.com

Key Plan

A Landscape Development Plan for

Parish Lakes Buffer

Foley, Alabama

Revisions

No.	Date	Revisions / Submissions
	06.13.16	FOR CONSTRUCTION

DM / CT

Drawn

LCW

Checked

166003-009

Project No.

05.05.16

Date

Registration

STATE OF ALABAMA

LESTER CHAD WATKINS

MEMBER

518

REGISTERED LANDSCAPE ARCHITECT

Sheet Title

LANDSCAPE IRRIGATION PLAN ENLARGEMENT

Sheet No.

LI202



W

S

design

WATKINS • ACY • STRUNK

landscape architecture • land planning • phytomaking

218 N. Alton Street, Foley, Alabama 36535

Telephone: 251.948.7181 Facsimile: 251.981.8722

www.was-design.com

Key Plan

A Landscape Development Plan for

Parish Lakes Buffer

Foley, Alabama

Revisions	
No.	Date
	Revisions / Submissions
	06.13.16 FOR CONSTRUCTION


DM / CT	Registration
Drawn	STATE OF ALABAMA REGISTERED LANDSCAPE ARCHITECT 518
LCW	
Checked	
166003-009	
Project No.	
05.05.16	
Date	

Sheet Title

LANDSCAPE
IRRIGATION PLAN
ENLARGEMENT

Sheet No.

LI203

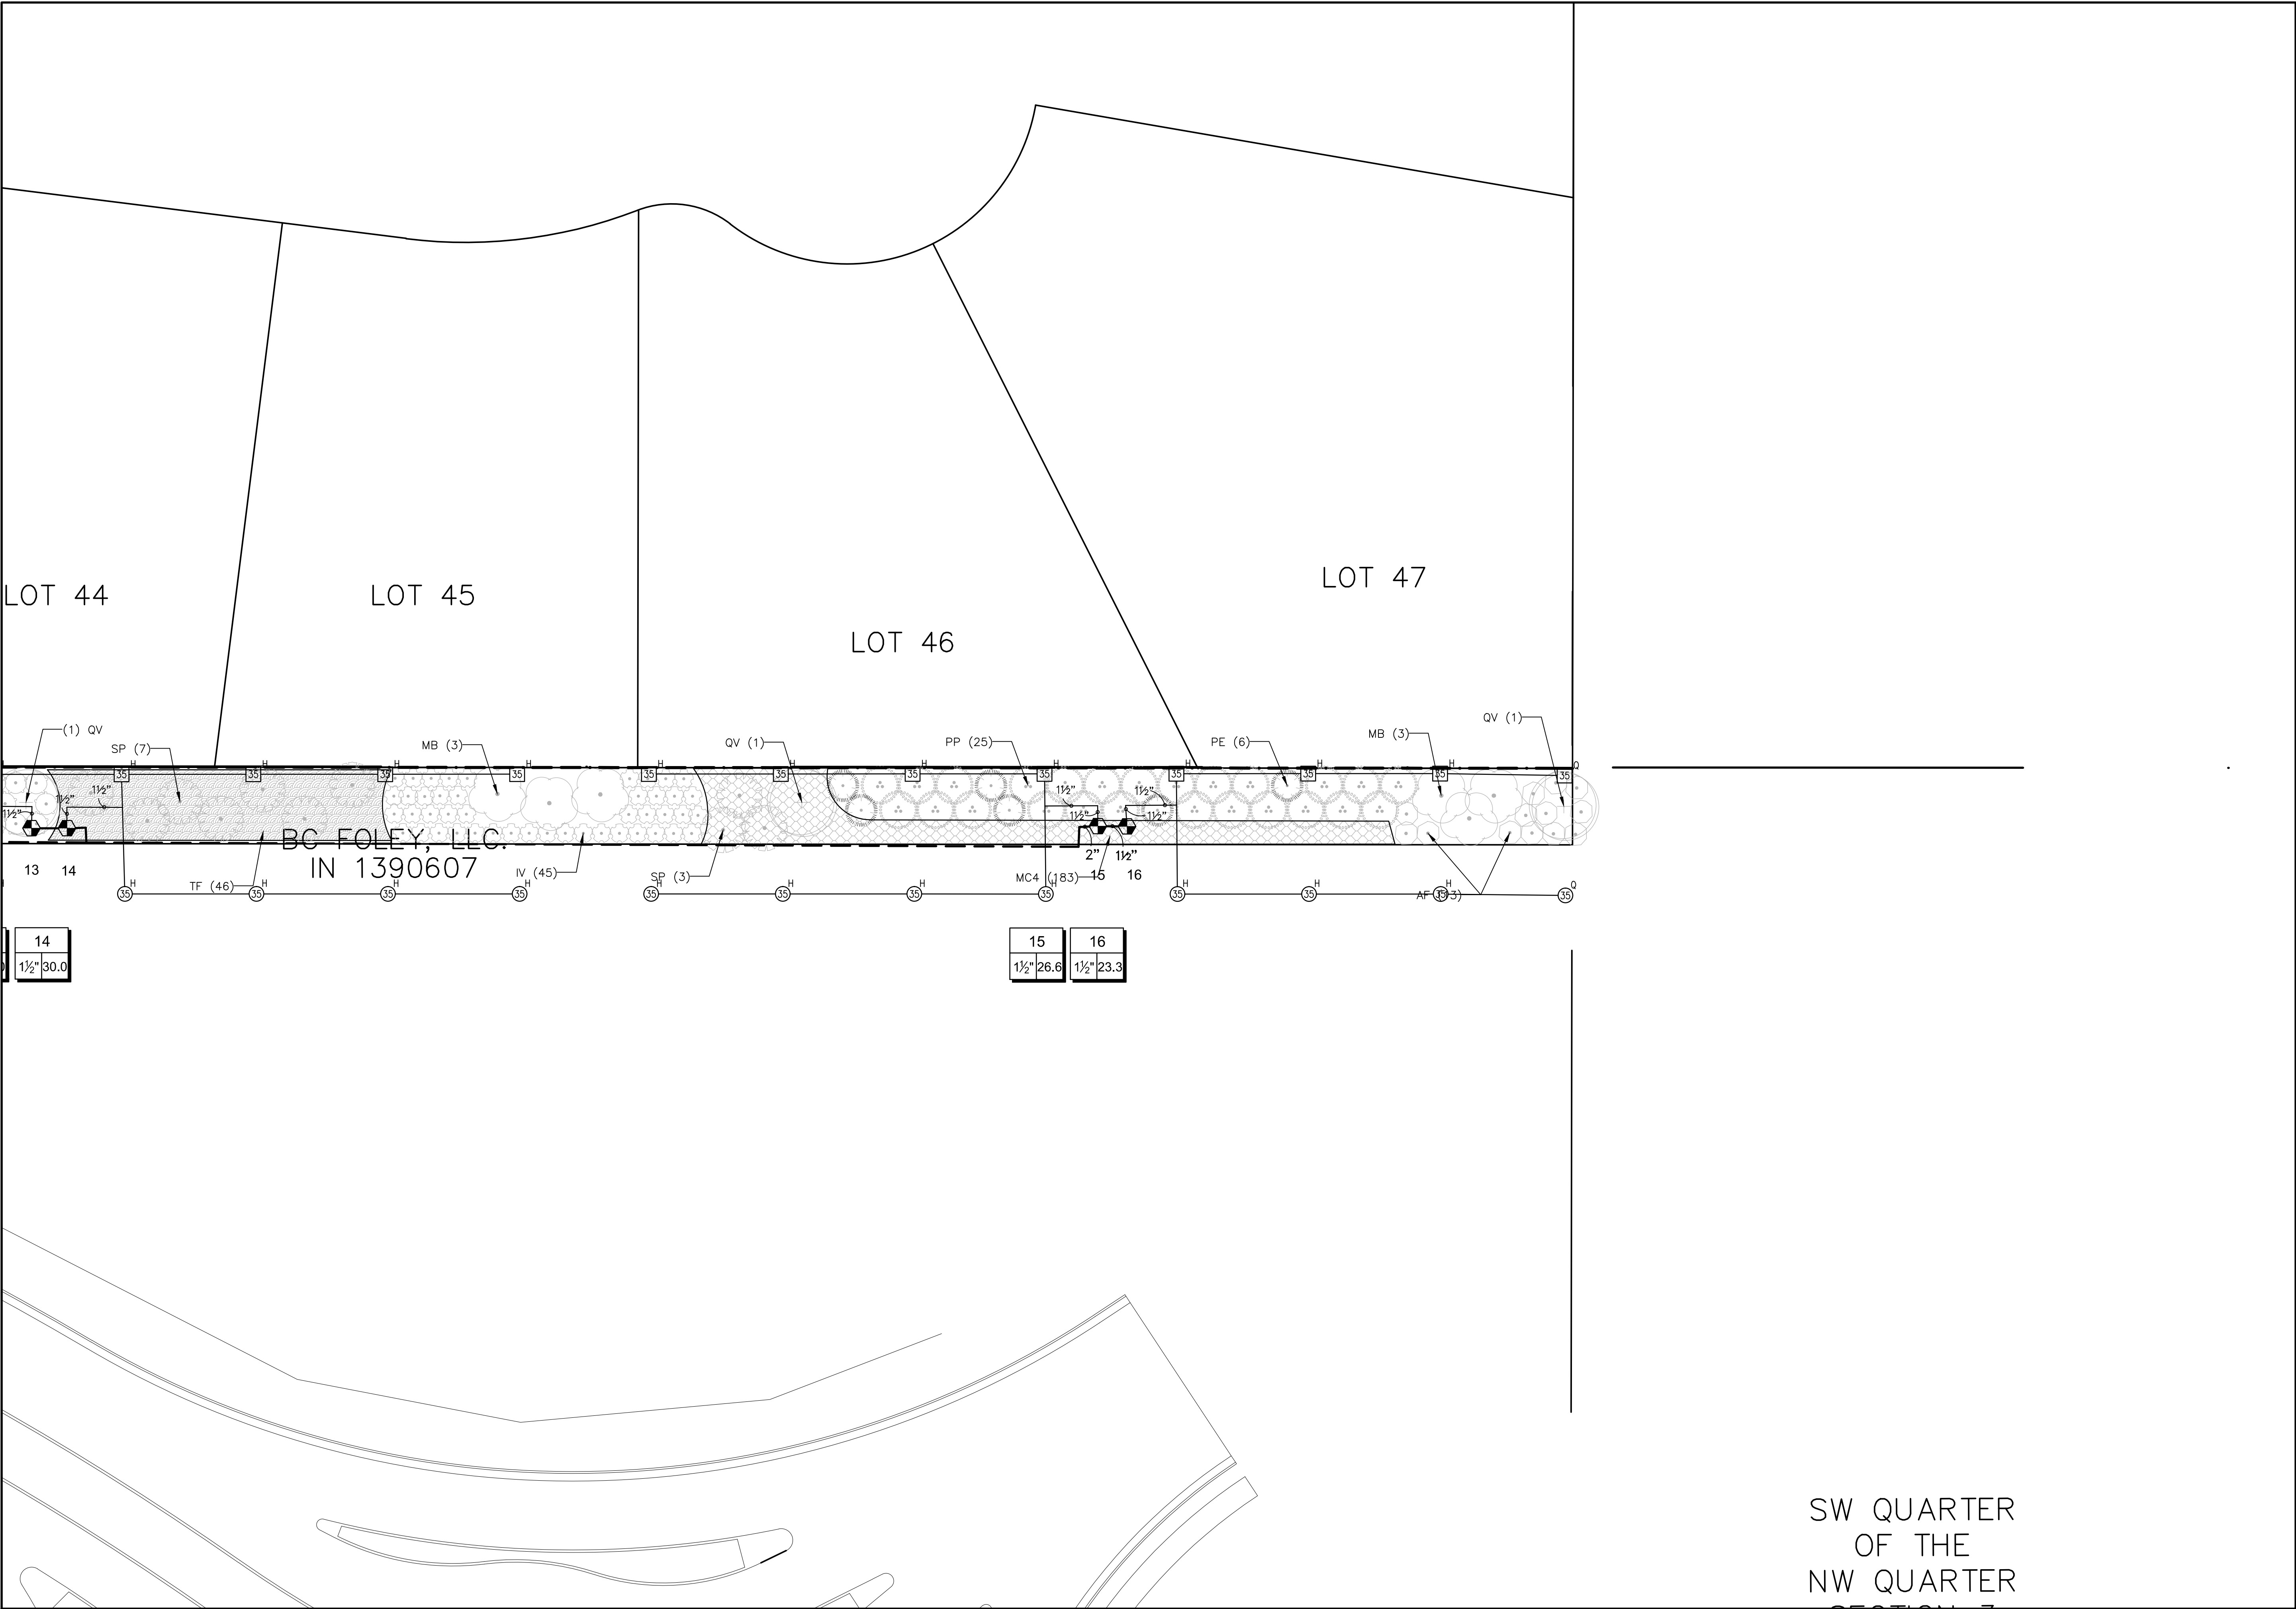

WDesign

WATKINS • ACY • STRUNK

landscape architecture • land planning • phytomaking

218 N. Alton Street, Foley, Alabama 36535

Telephone: 251.948.7181 Facsimile: 251.981.8722

www.wadesign.com

Key Plan

A Landscape Development Plan for

Parish Lakes Buffer

Foley, Alabama

Revisions	
No.	Date
	Revisions / Submissions
	06.13.16 FOR CONSTRUCTION

DM / CT

Drawn

LCW

Checked

166003-009

Project No.

05.05.16

Date

Registration

STATE OF ALABAMA

LESTER CHAD WATKINS

REGISTERED LANDSCAPE ARCHITECT

MEMBER


518


Sheet Title

LANDSCAPE IRRIGATION PLAN ENLARGEMENT

Sheet No.

LI204

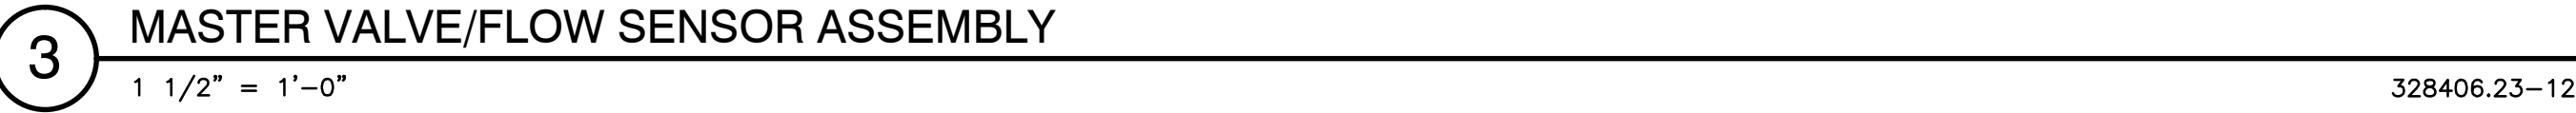

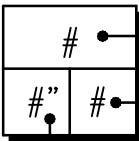SYMBOL	MANUFACTURER/MODEL/DESCRIPTION	QTY	PSI	GPM	RADIUS
 ARC	Rain Bird 5006-SAM-R-PC, FC-MPR Turf Rotor, 6.0" Pop-Up, Plastic Riser, Matched Precipitation Rotor (MPR nozzle), Arc and Radius as per Symbol, 25 ft=red, 30 ft=green, 35ft=beige. With Seal-A-Matic Check Valve, Pressure Regulating.	67	35		34"
 ARC	Rain Bird 5000-S-SAM-R-PC, FC-MPR Shrub Rotor, Fixed Riser, Matched Precipitation Rotor (MPR nozzle), Arc and Radius as per Symbol, 25 ft=red, 30 ft=green, 35ft=beige. With Seal-A-Matic Check Valve, Pressure Regulating.	77	35		34"
	Rain Bird PGA Globe 1", 1-1/2", 2" Electric Remote Control Valve, Globe.	16			
	Rain Bird PGA Globe (2) 1" 1", 1-1/2", 2" Electric Master Valve, Globe.	1			
	Rain Bird ESP-LXD Two-Wire Decoder Commercial Controller. 50 Stations. UV-Resistant, Outdoor-Rated, Plastic Locking Wall-Mountable Case. Available in the US market, International, European, or Australian Markets.	1			
	Rain Bird FS-150-P 1-1/2" Flow Sensor for use with Rain Bird Maxicom, SiteControl, and ESP-LXD Central Control Systems. Plastic (PVC) Model. Suggested Operating Range of 5.0 GPM to 100.0 GPM. Sensors should be sized for flow rather than pipe size.	1			
	Water Meter 1-1/2" Basis of Design: 1 1/2" Meter: 40 GPM @ 65 PSI. Contractor to verify & size accordingly.	1			
	Irrigation Lateral Line: PVC Class 200 SDR 21 Only lateral transition pipe sizes 1 1/4" and above are indicated on the plan, with all others being 1" in size.	4,682 I.f.			
	Irrigation Mainline: PVC Class 200 SDR 21	2,648 I.f.			
	Valve Callout				
	Valve Number Valve Flow Valve Size				

[illegible]

DM / CT _____

Drawn _____

LCW _____

Checked _____

166003-009 _____

Project No. _____

05.05.16 _____

Date _____

Registration

STATE OF ALABAMA
REGISTERED LANDSCAPE ARCHITECT
LESTER CHAPMAN
NUMBER 518