



PAVING, SIGNING, AND STRIPING SHEET

REFERENCE PROJECT NO	FISCAL YEAR	SHEET NO
HW24097	2025	10

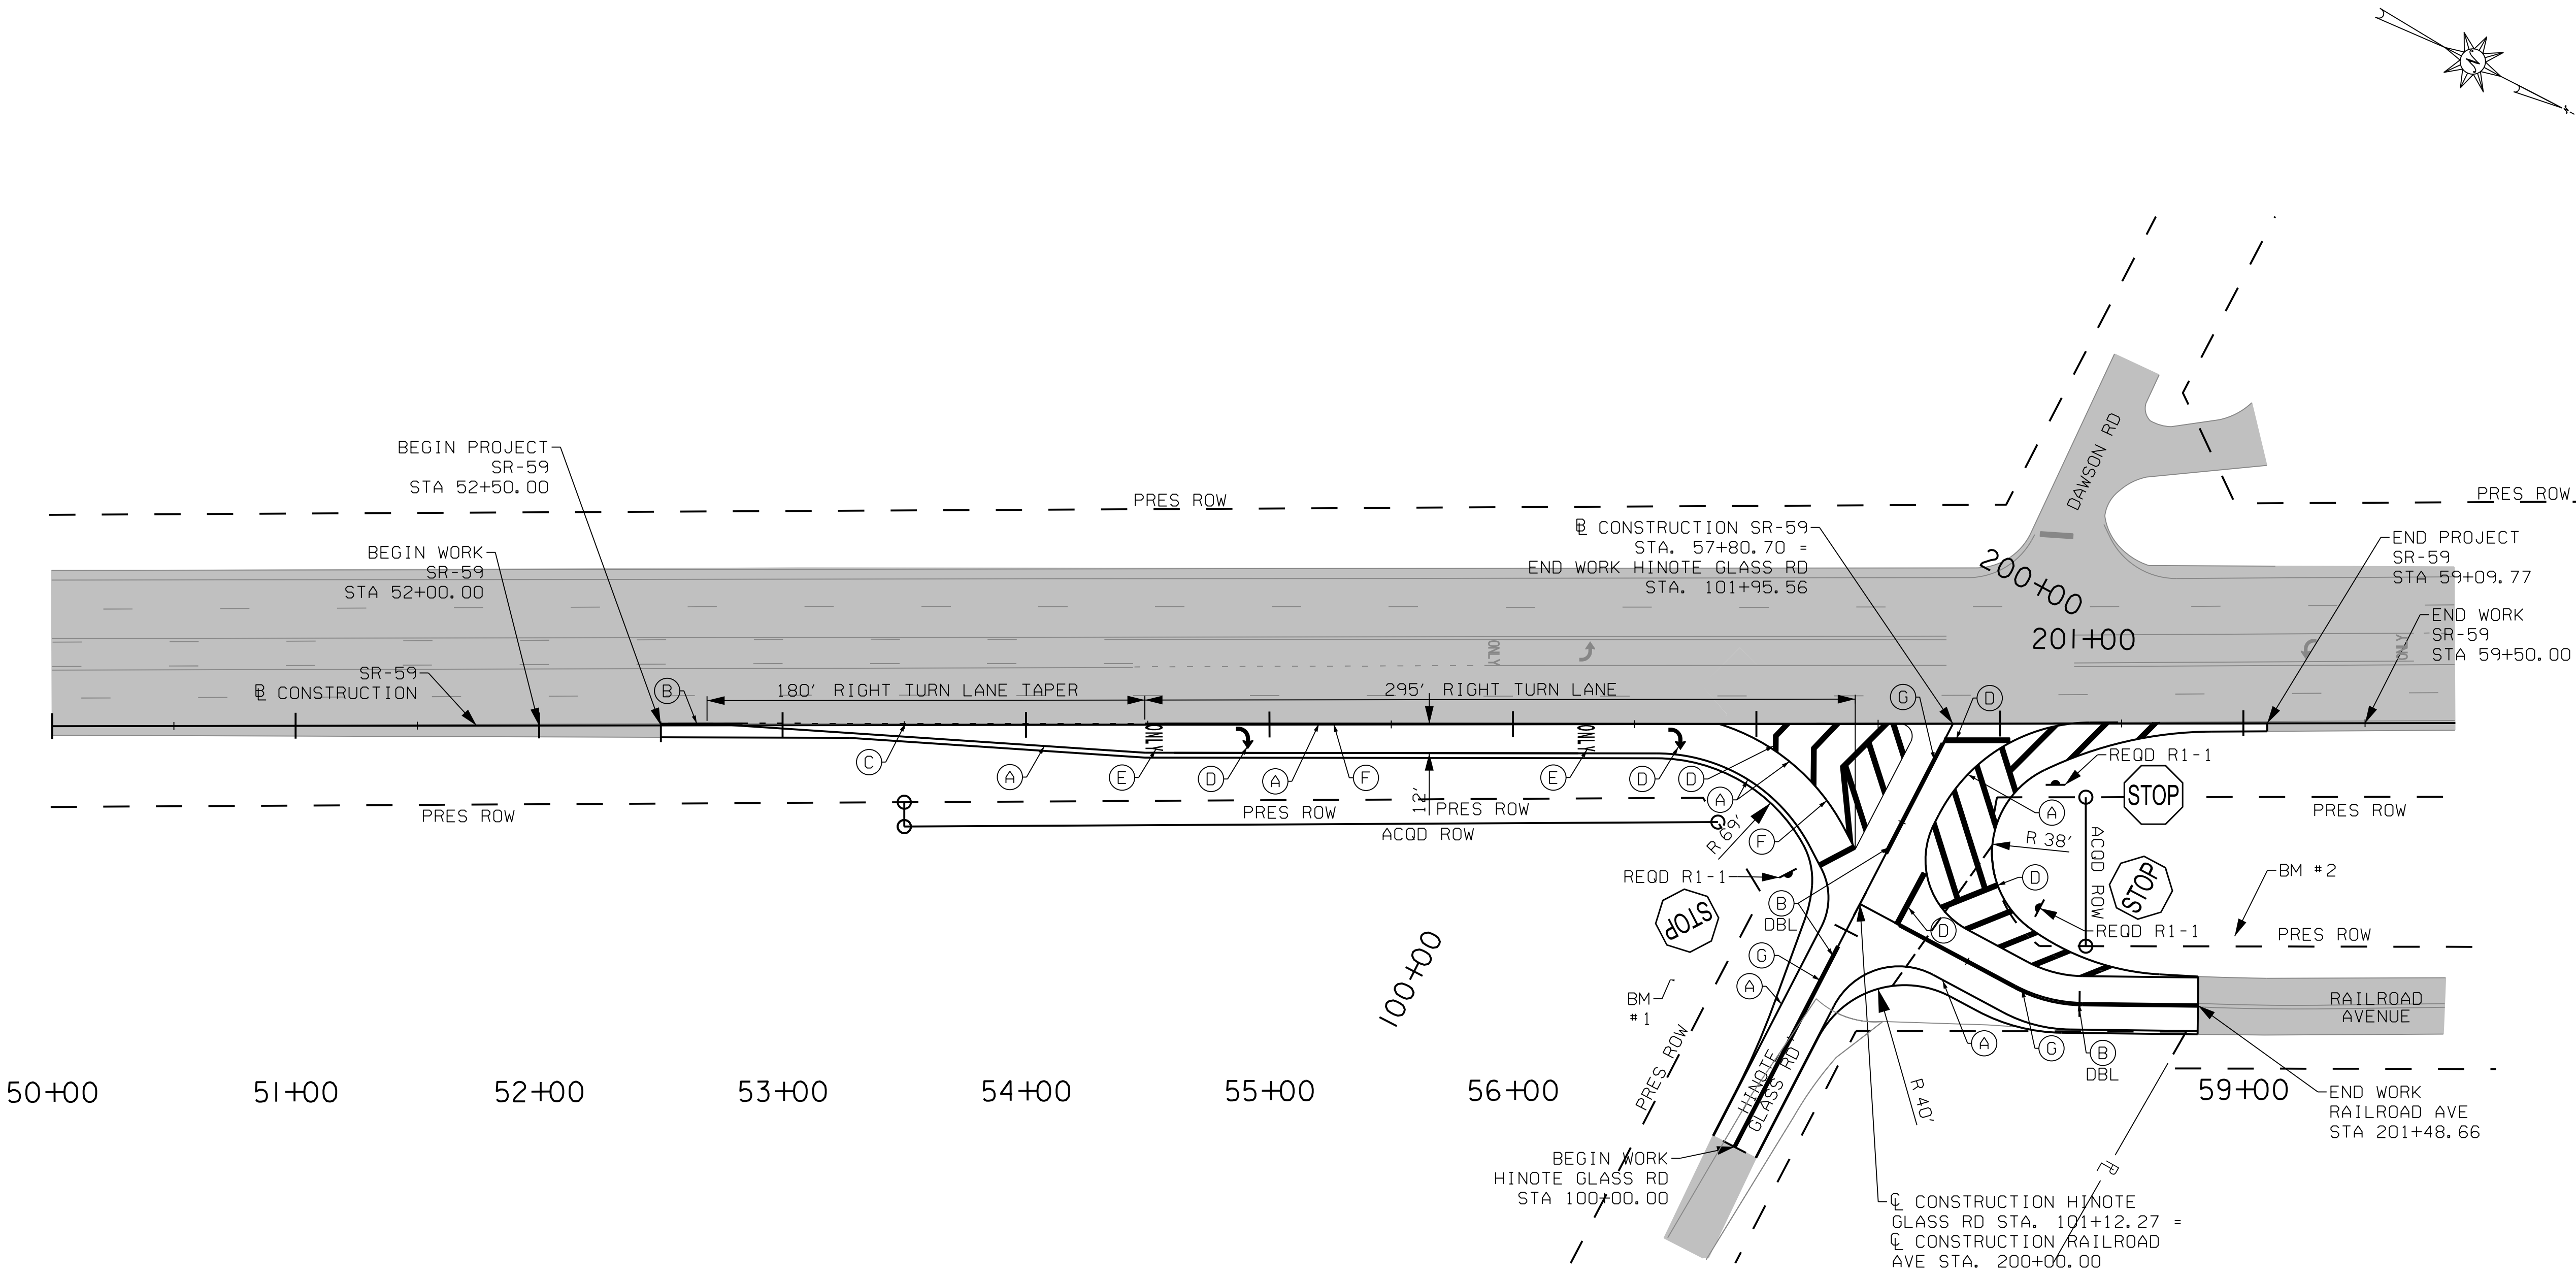

LEGEND	
A	- SWTS - SOLID WHITE TRAFFIC STRIPE
B	- SYTS - SOLID YELLOW TRAFFIC STRIPE
C	- DWTS - DOTTED WHITE TRAFFIC STRIPE
D	- TRAFFIC CONTROL MARKING
E	- TRAFFIC CONTROL LEGEND
F	- PAVEMENT MARKERS, CLASS A-H, TYPE 2-C (20' O.C.)
G	- PAVEMENT MARKERS, CLASS A-H, TYPE 2-D (40' O.C.)

SUBMITTAL
FINAL

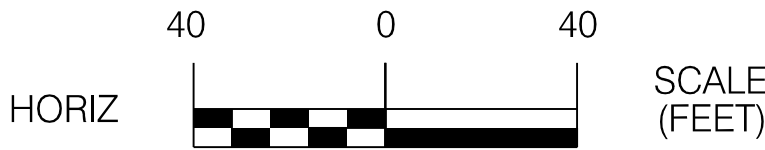

SHEET TITLE
PAVING, SIGNING, AND STRIPING SHEET

ROUTE
SR-59