



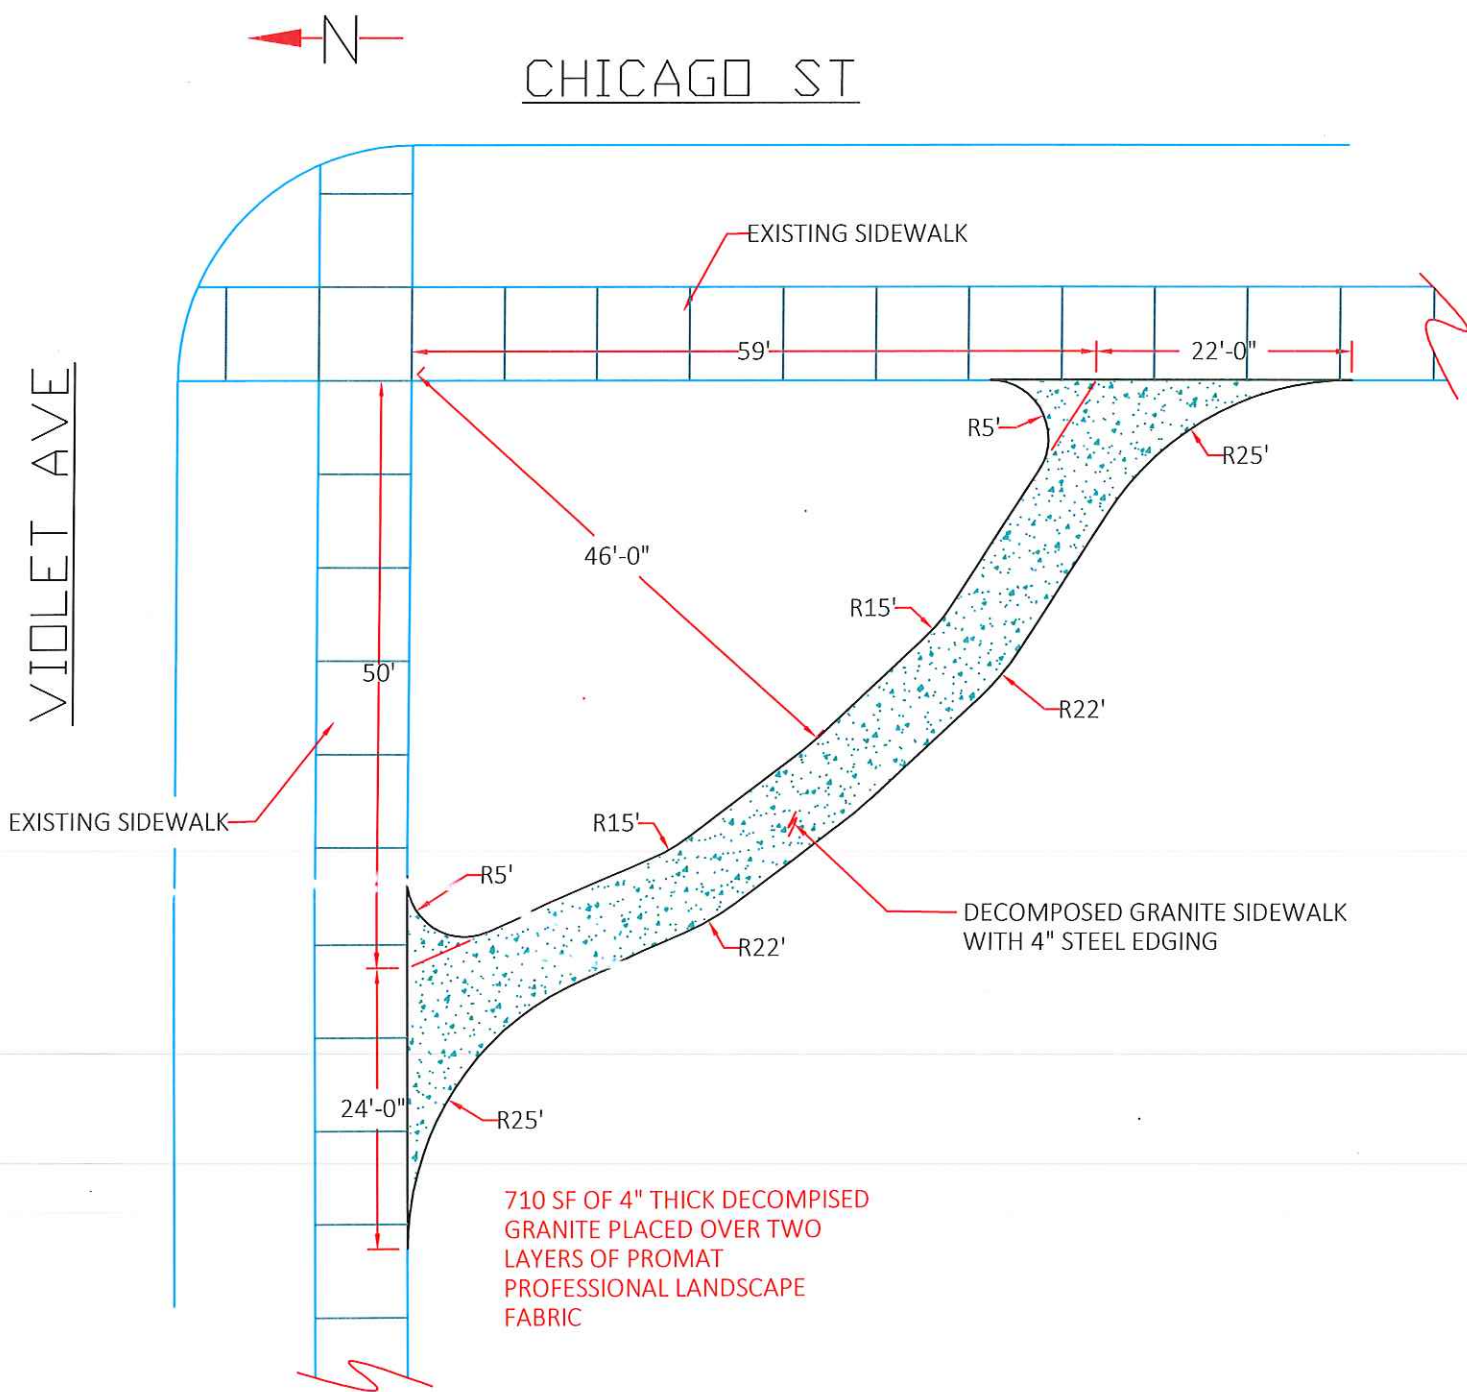

NORTH EAST CORNER  
PLAN

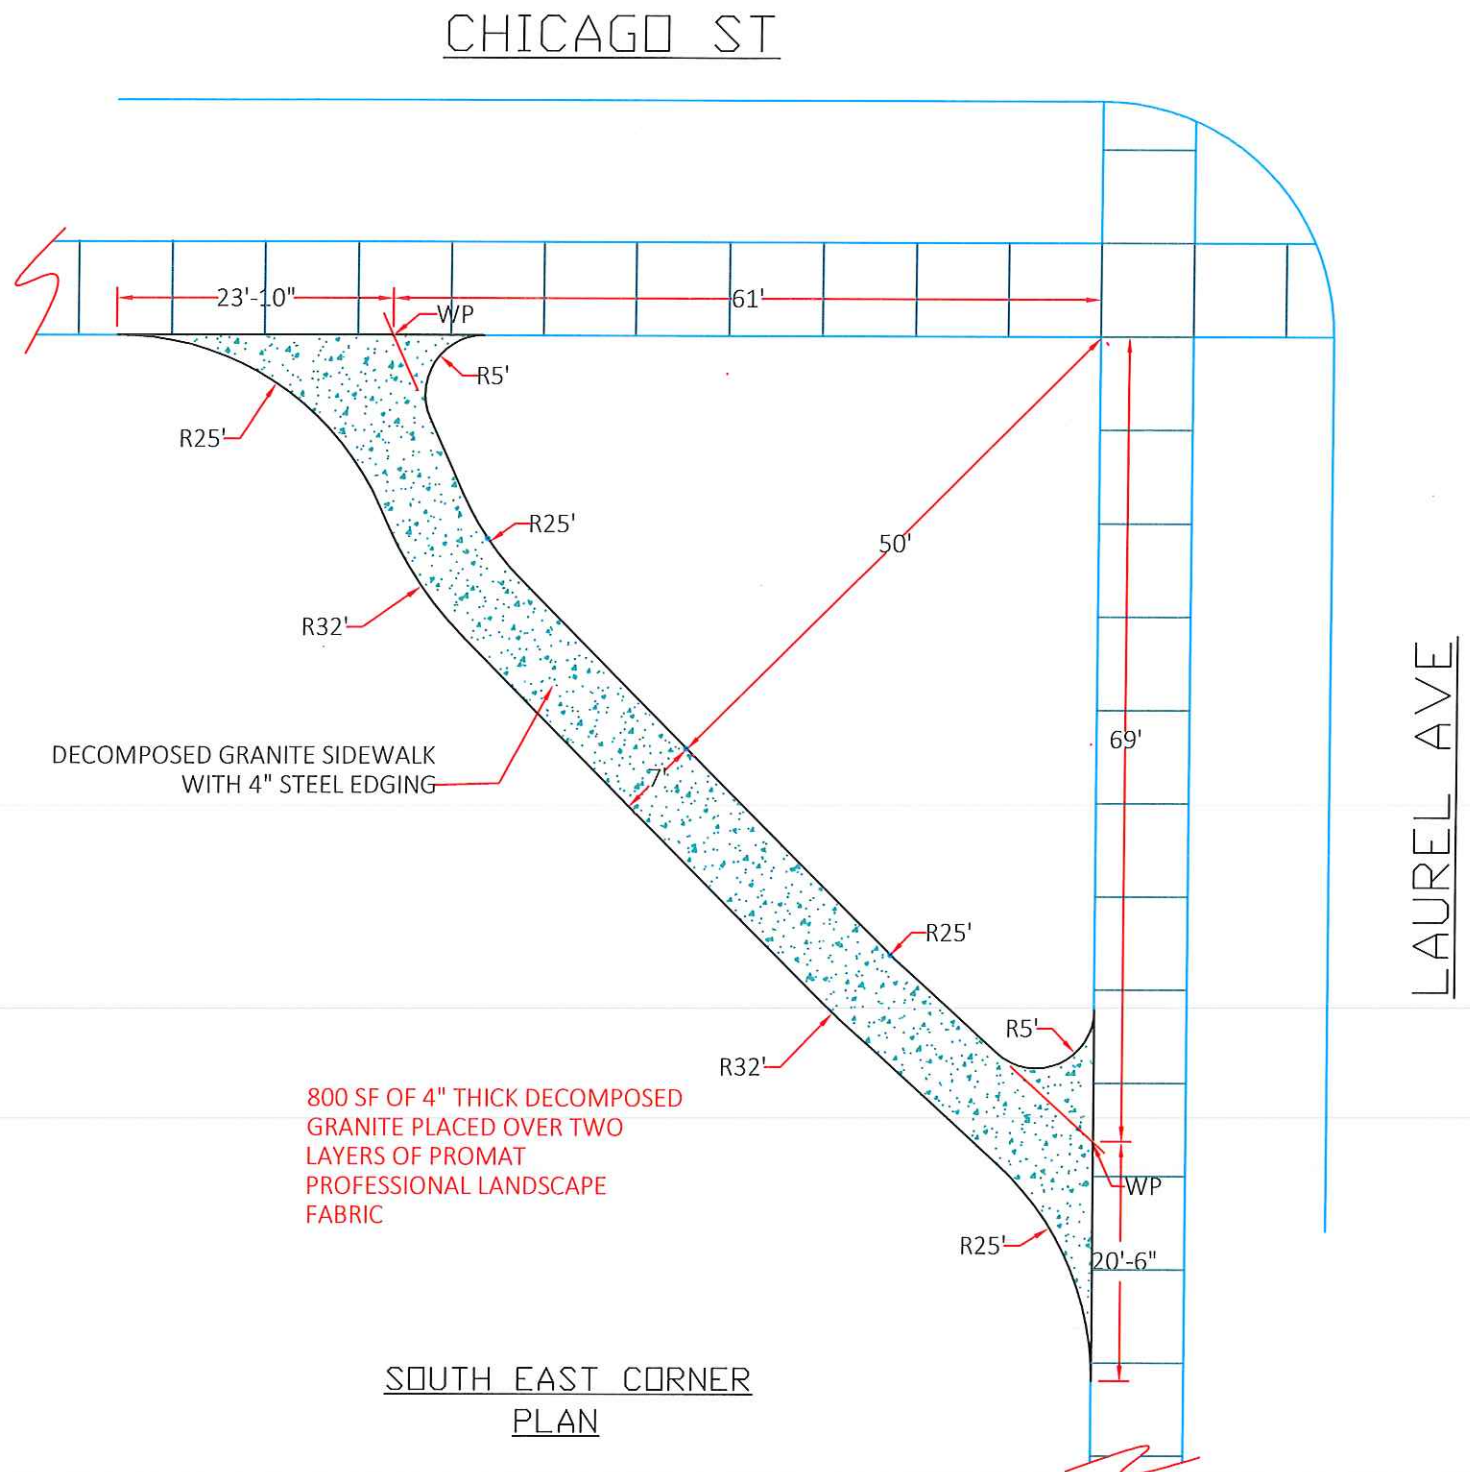

SOUTH EAST CORNER  
PLAN

|                    |  |             |
|--------------------|--|-------------|
| CITY OF FOLEY      |  |             |
| HERITAGE PARK      |  |             |
| SIDEWALK ADDITIONS |  |             |
| SCALE: NONE        |  | AUG 6, 2018 |
| DWG-01             |  |             |