


ADD LIGHTS ?

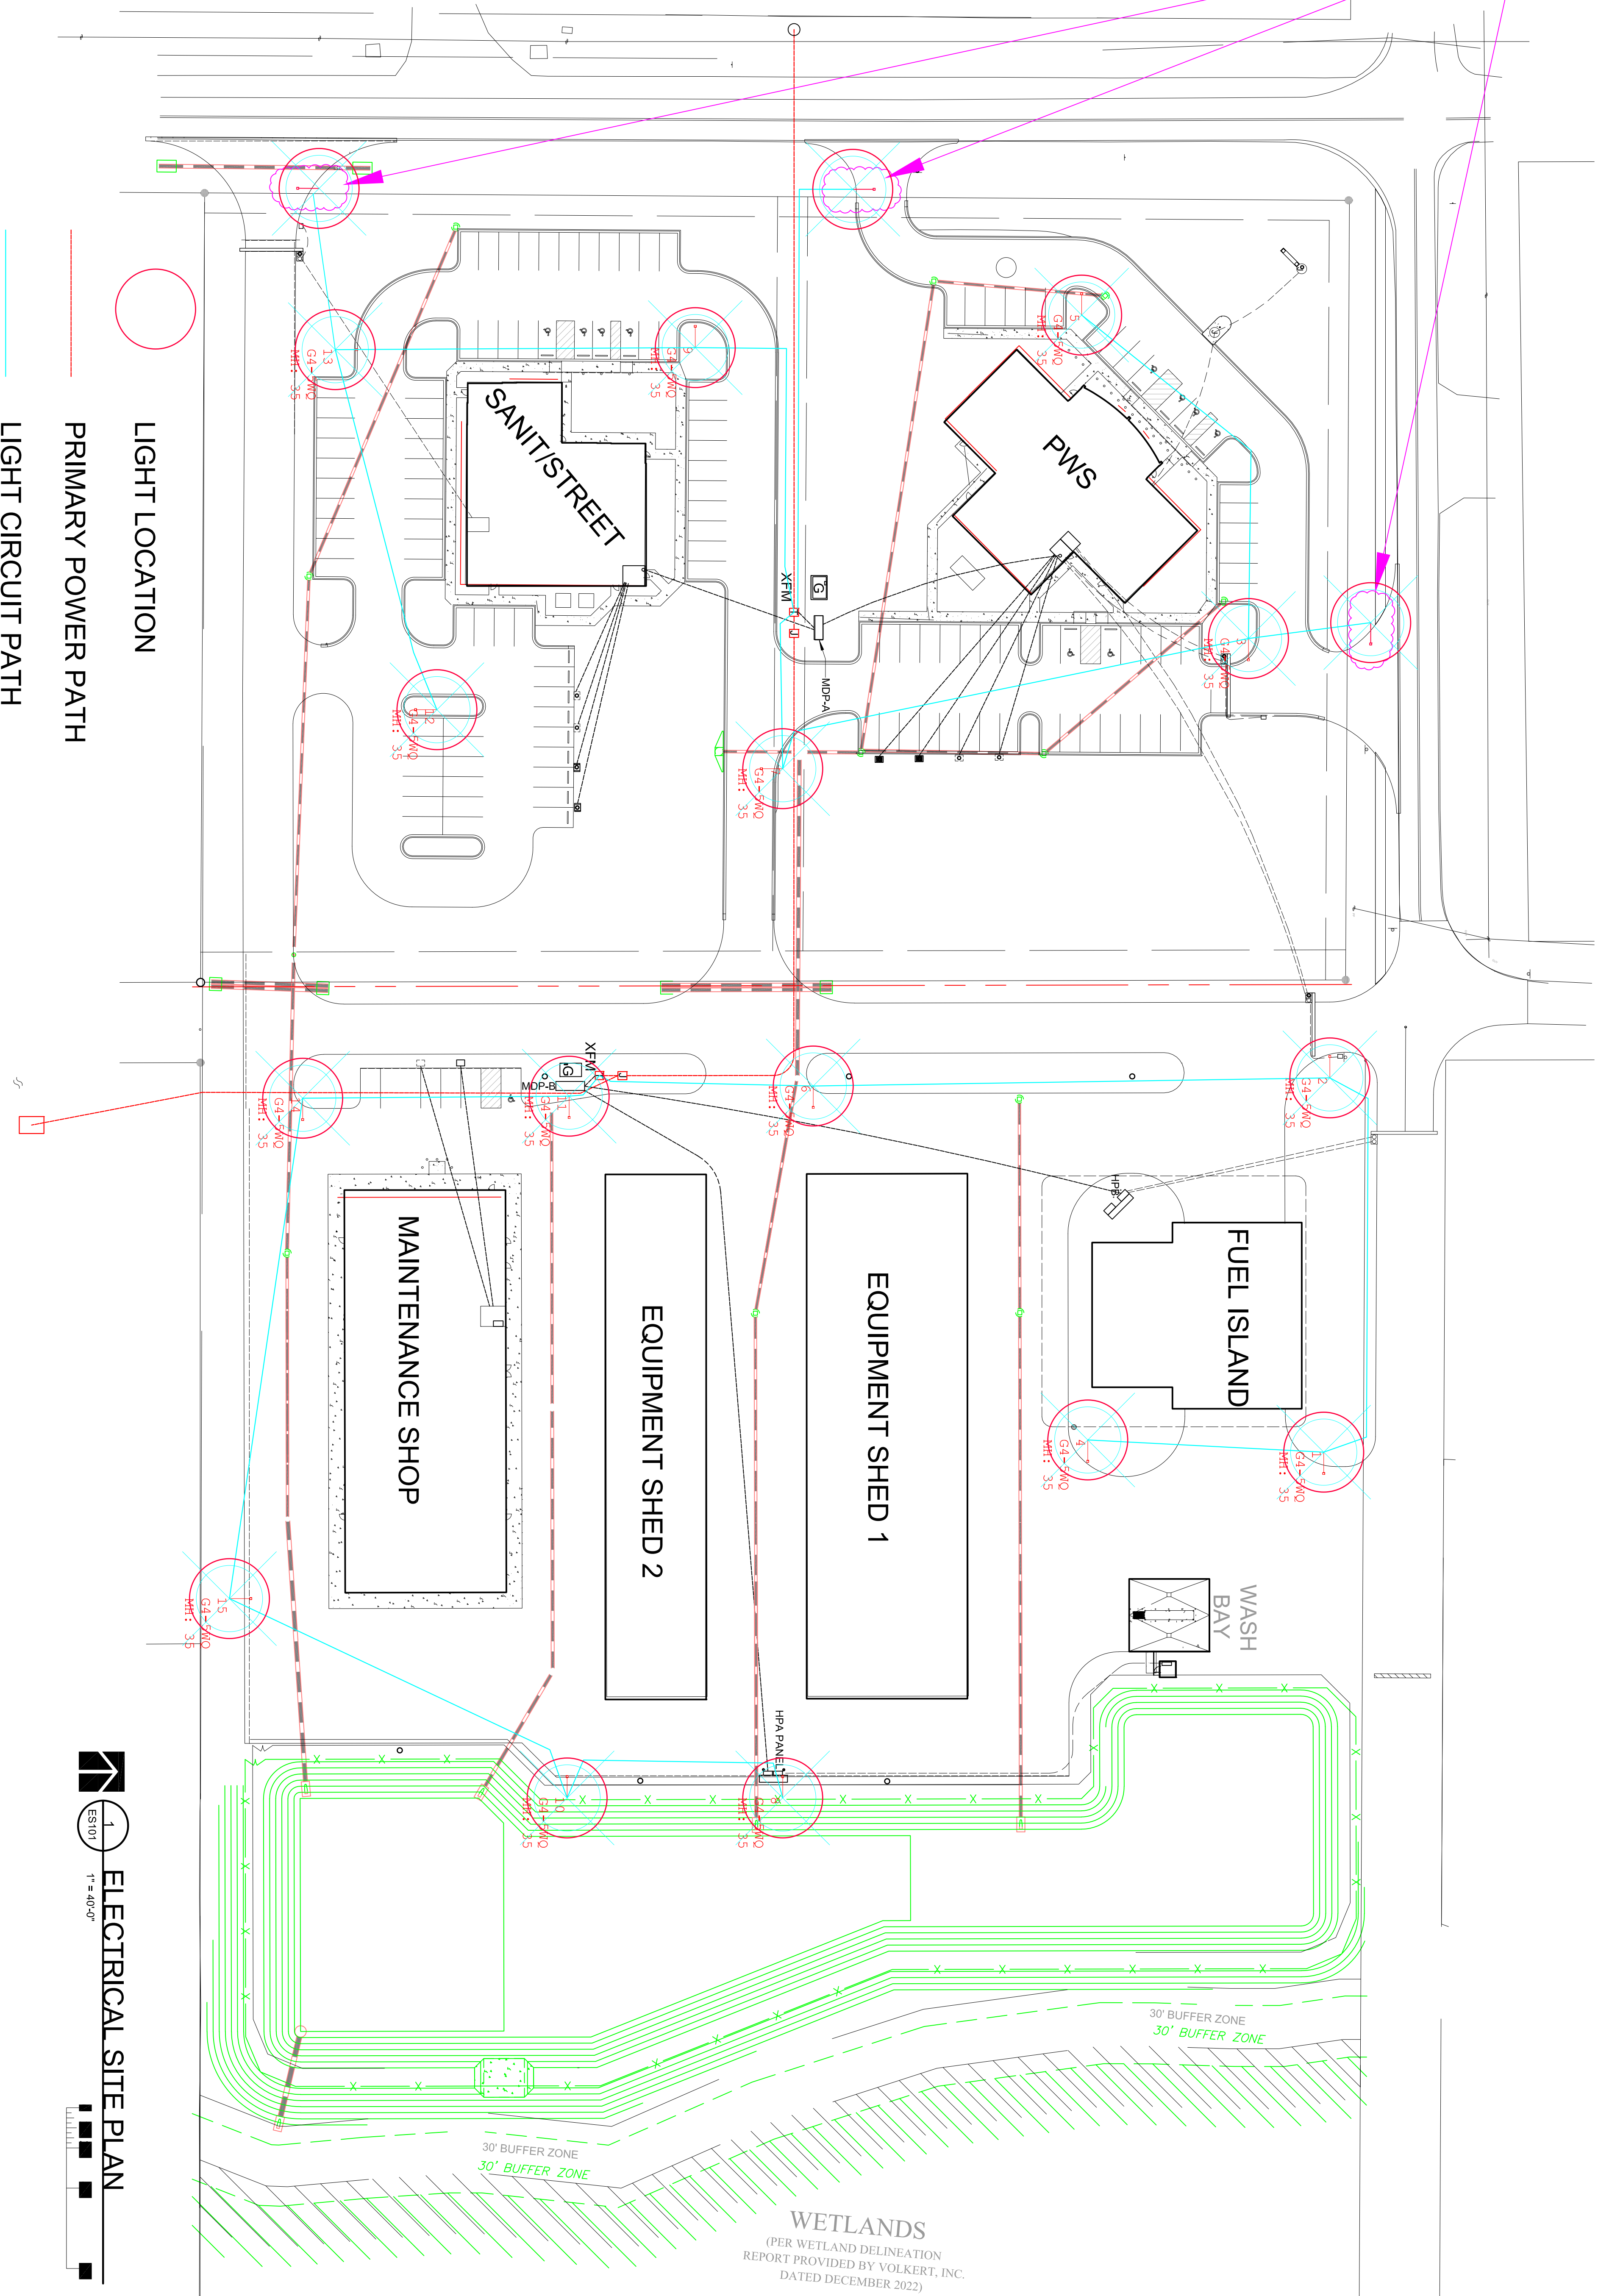

LIGHT LOCATION

PRIMARY POWER PATH

LIGHT CIRCUIT PATH

ELECTRICAL SITE PLAN
1" = 40'-0"

WETLANDS
(PER WETLAND DELINEATION
REPORT PROVIDED BY VOLKERT, INC.
DATED DECEMBER 2022)