



PROPOSED INTERSECTION IMPROVEMENTS S MCKENZIE ST (SR-59) AT COUNTY RD 12 S

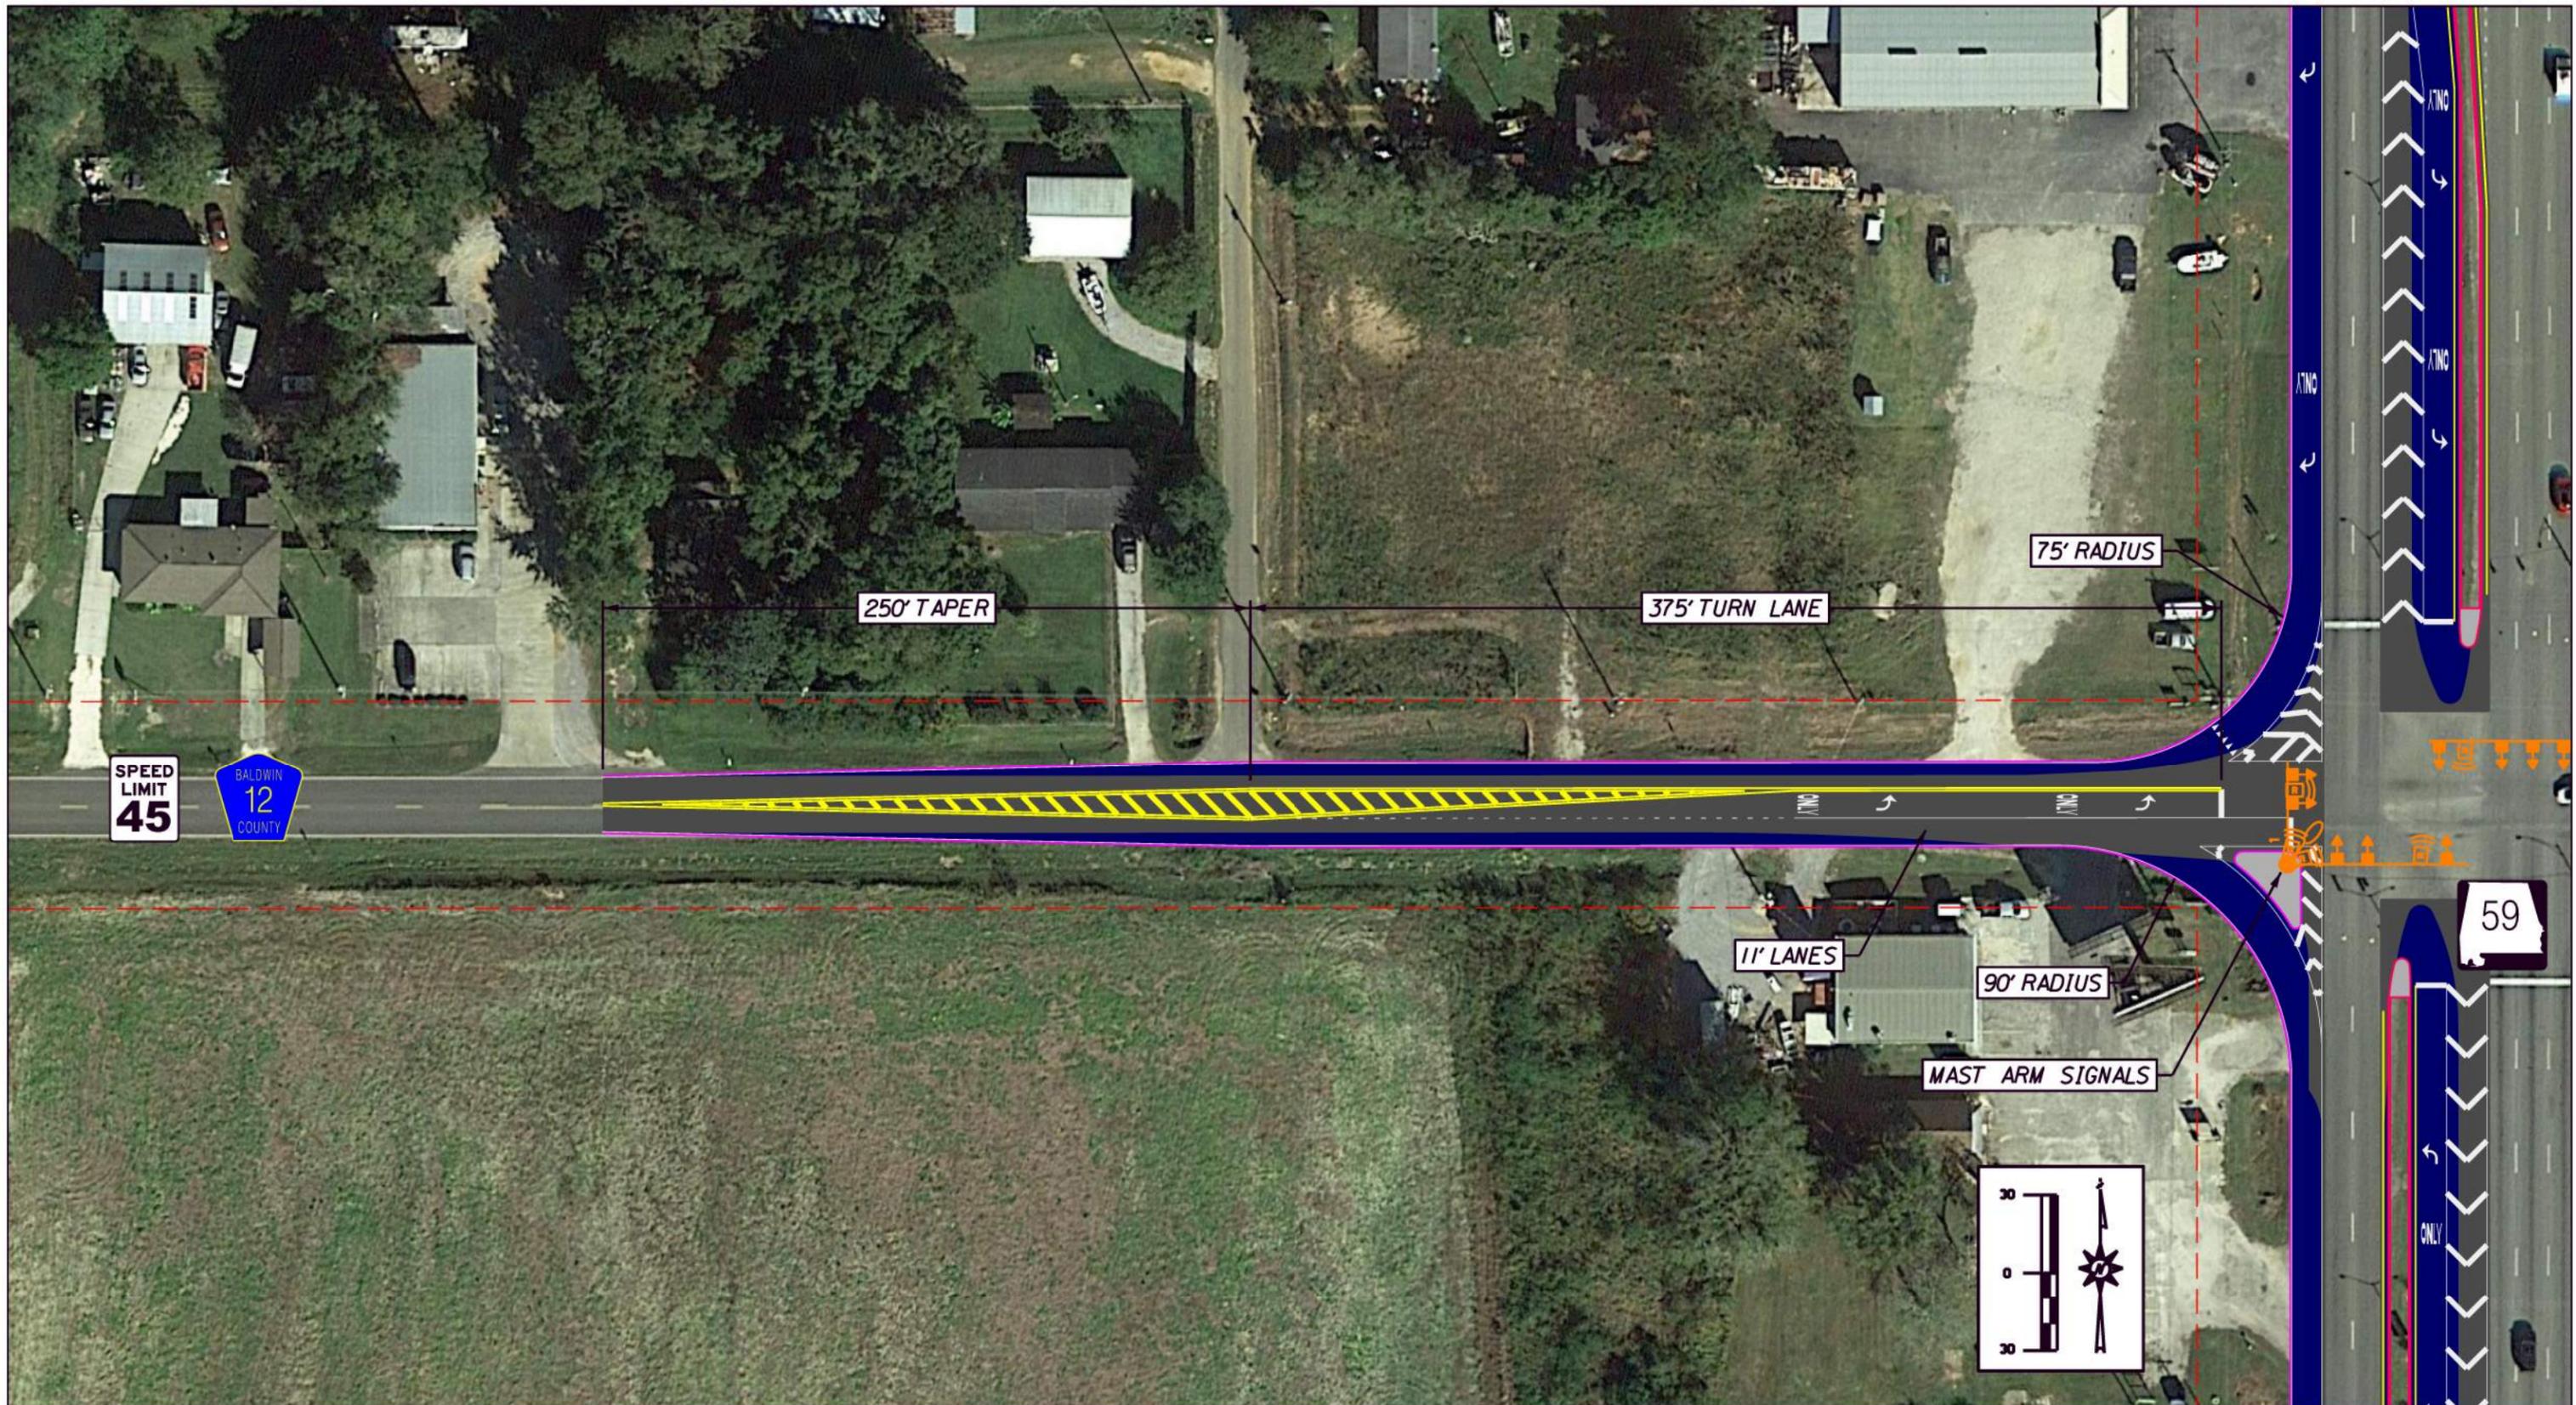


PROPOSED INTERSECTION IMPROVEMENTS
S MCKENZIE ST (SR-59) AT COUNTY RD 12 S (SHEET 1 OF 4)

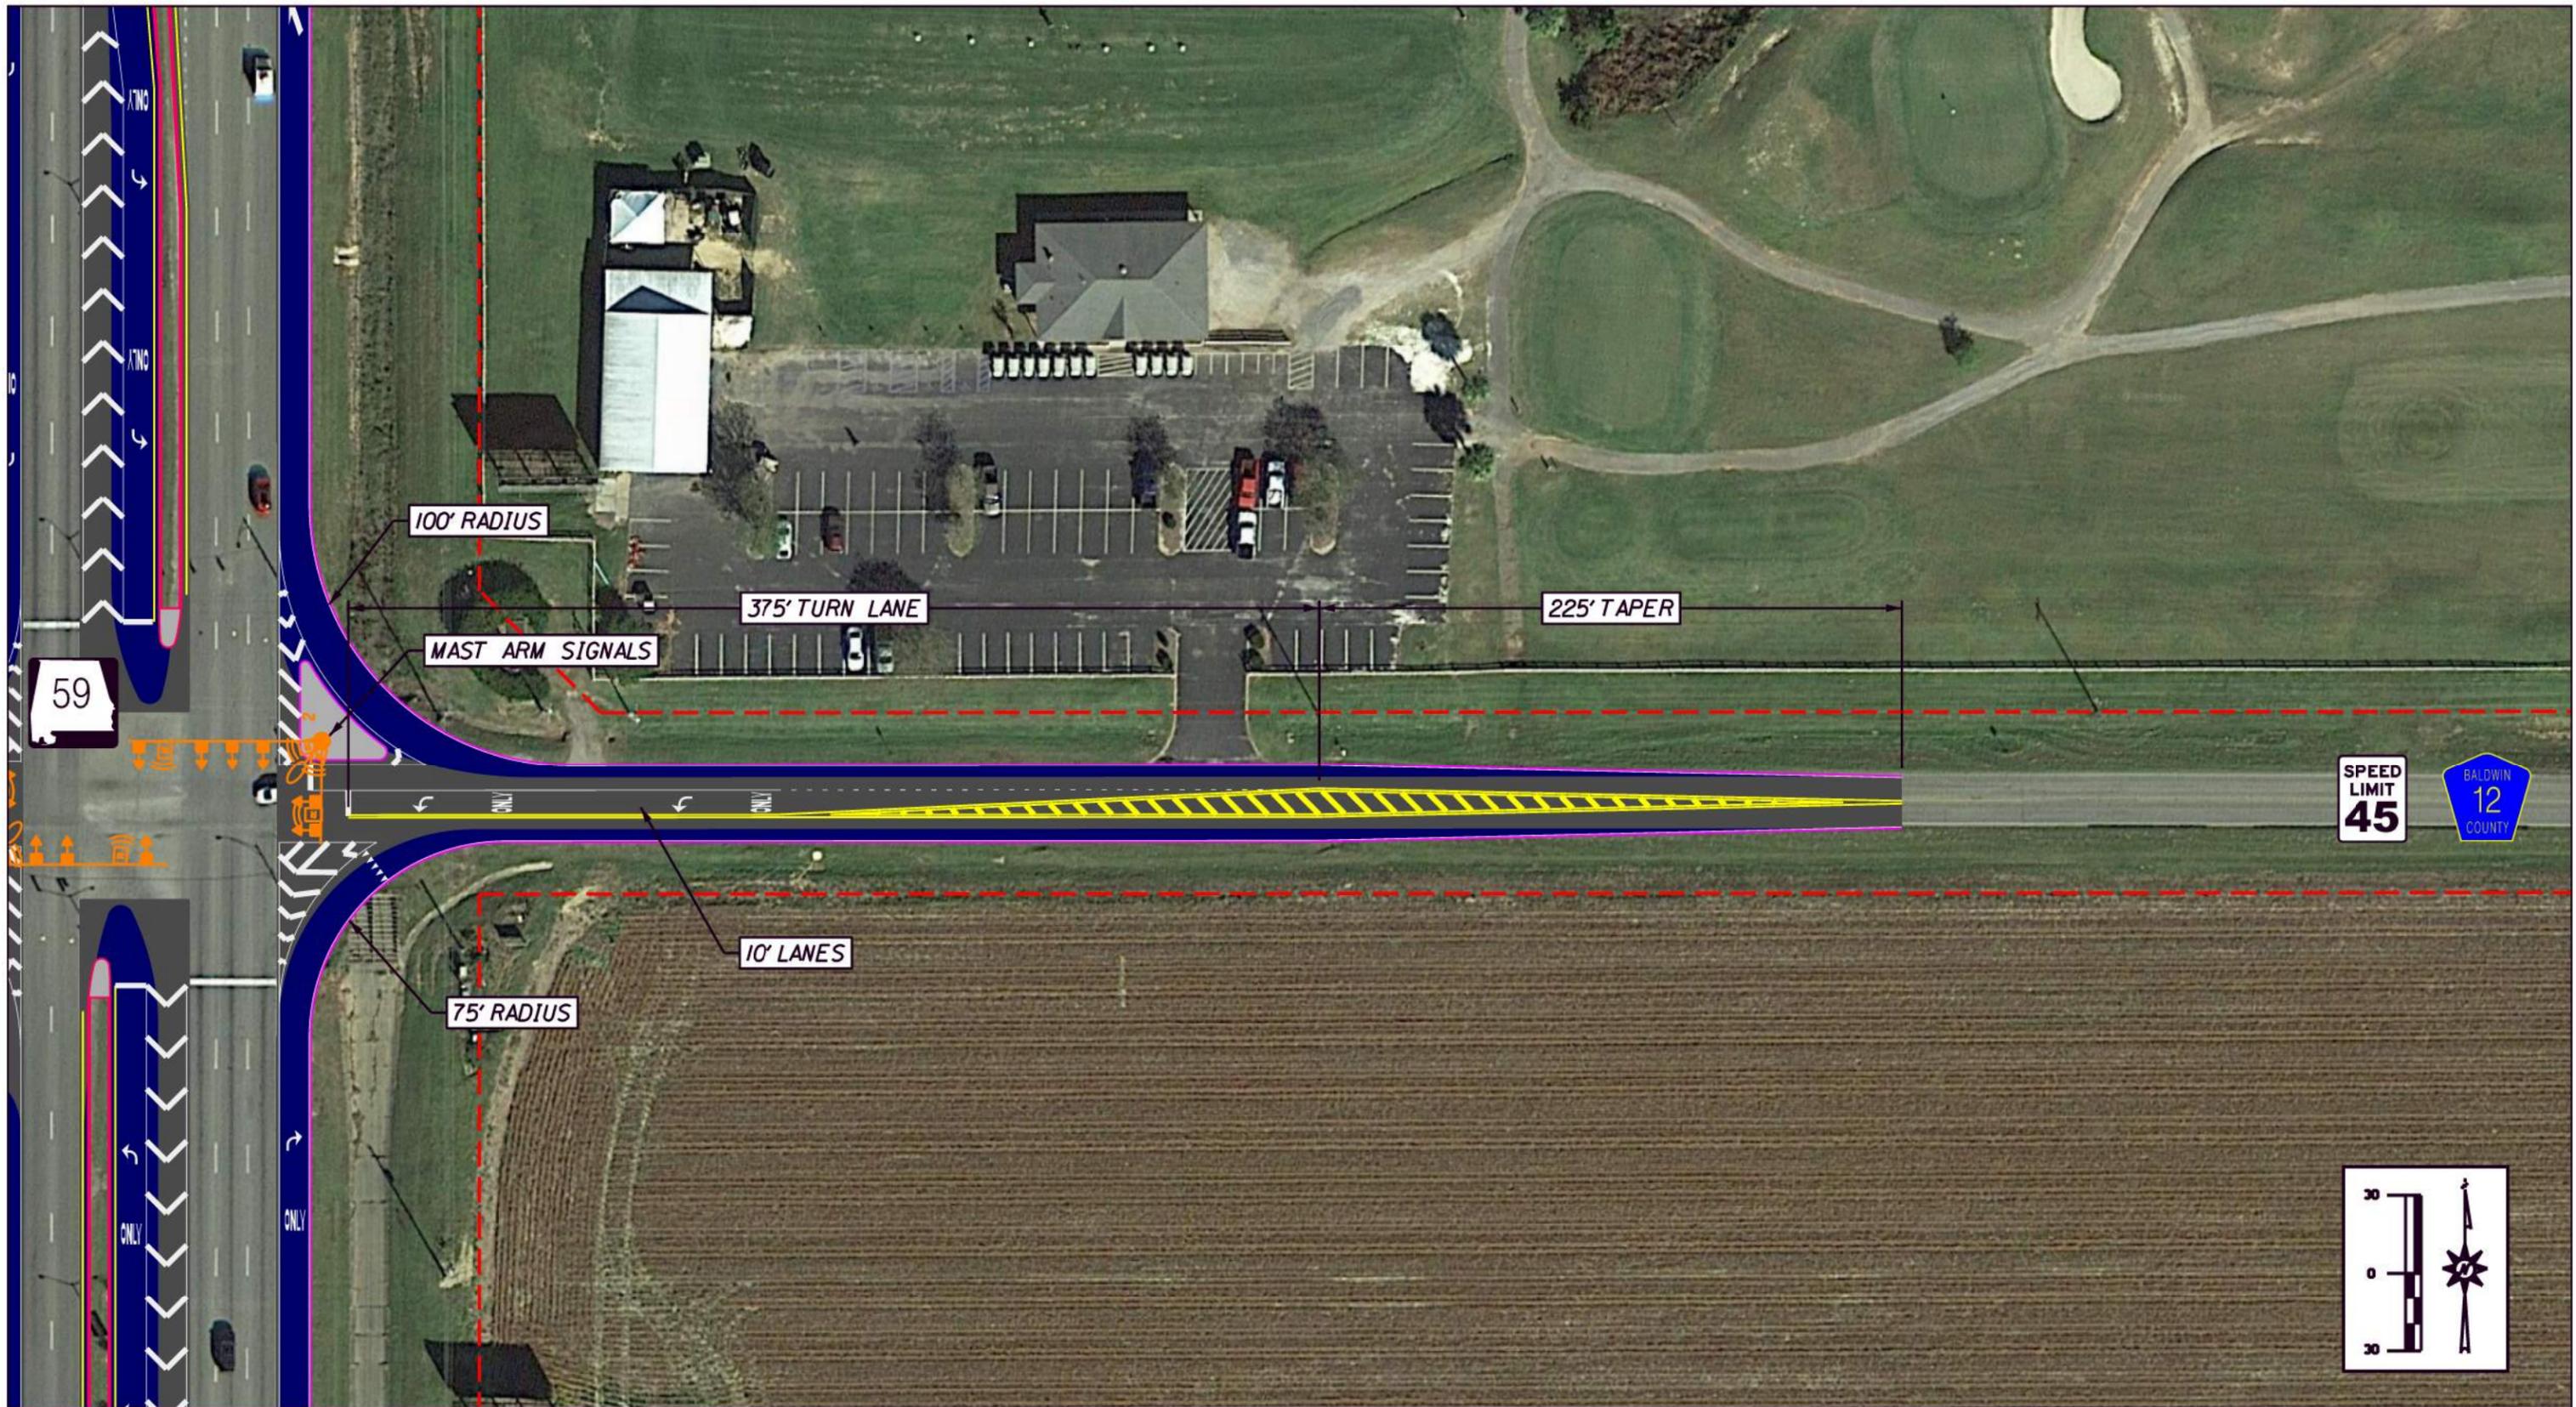

PROPOSED INTERSECTION IMPROVEMENTS
S MCKENZIE ST (SR-59) AT COUNTY RD 12 S (SHEET 2 OF 4)




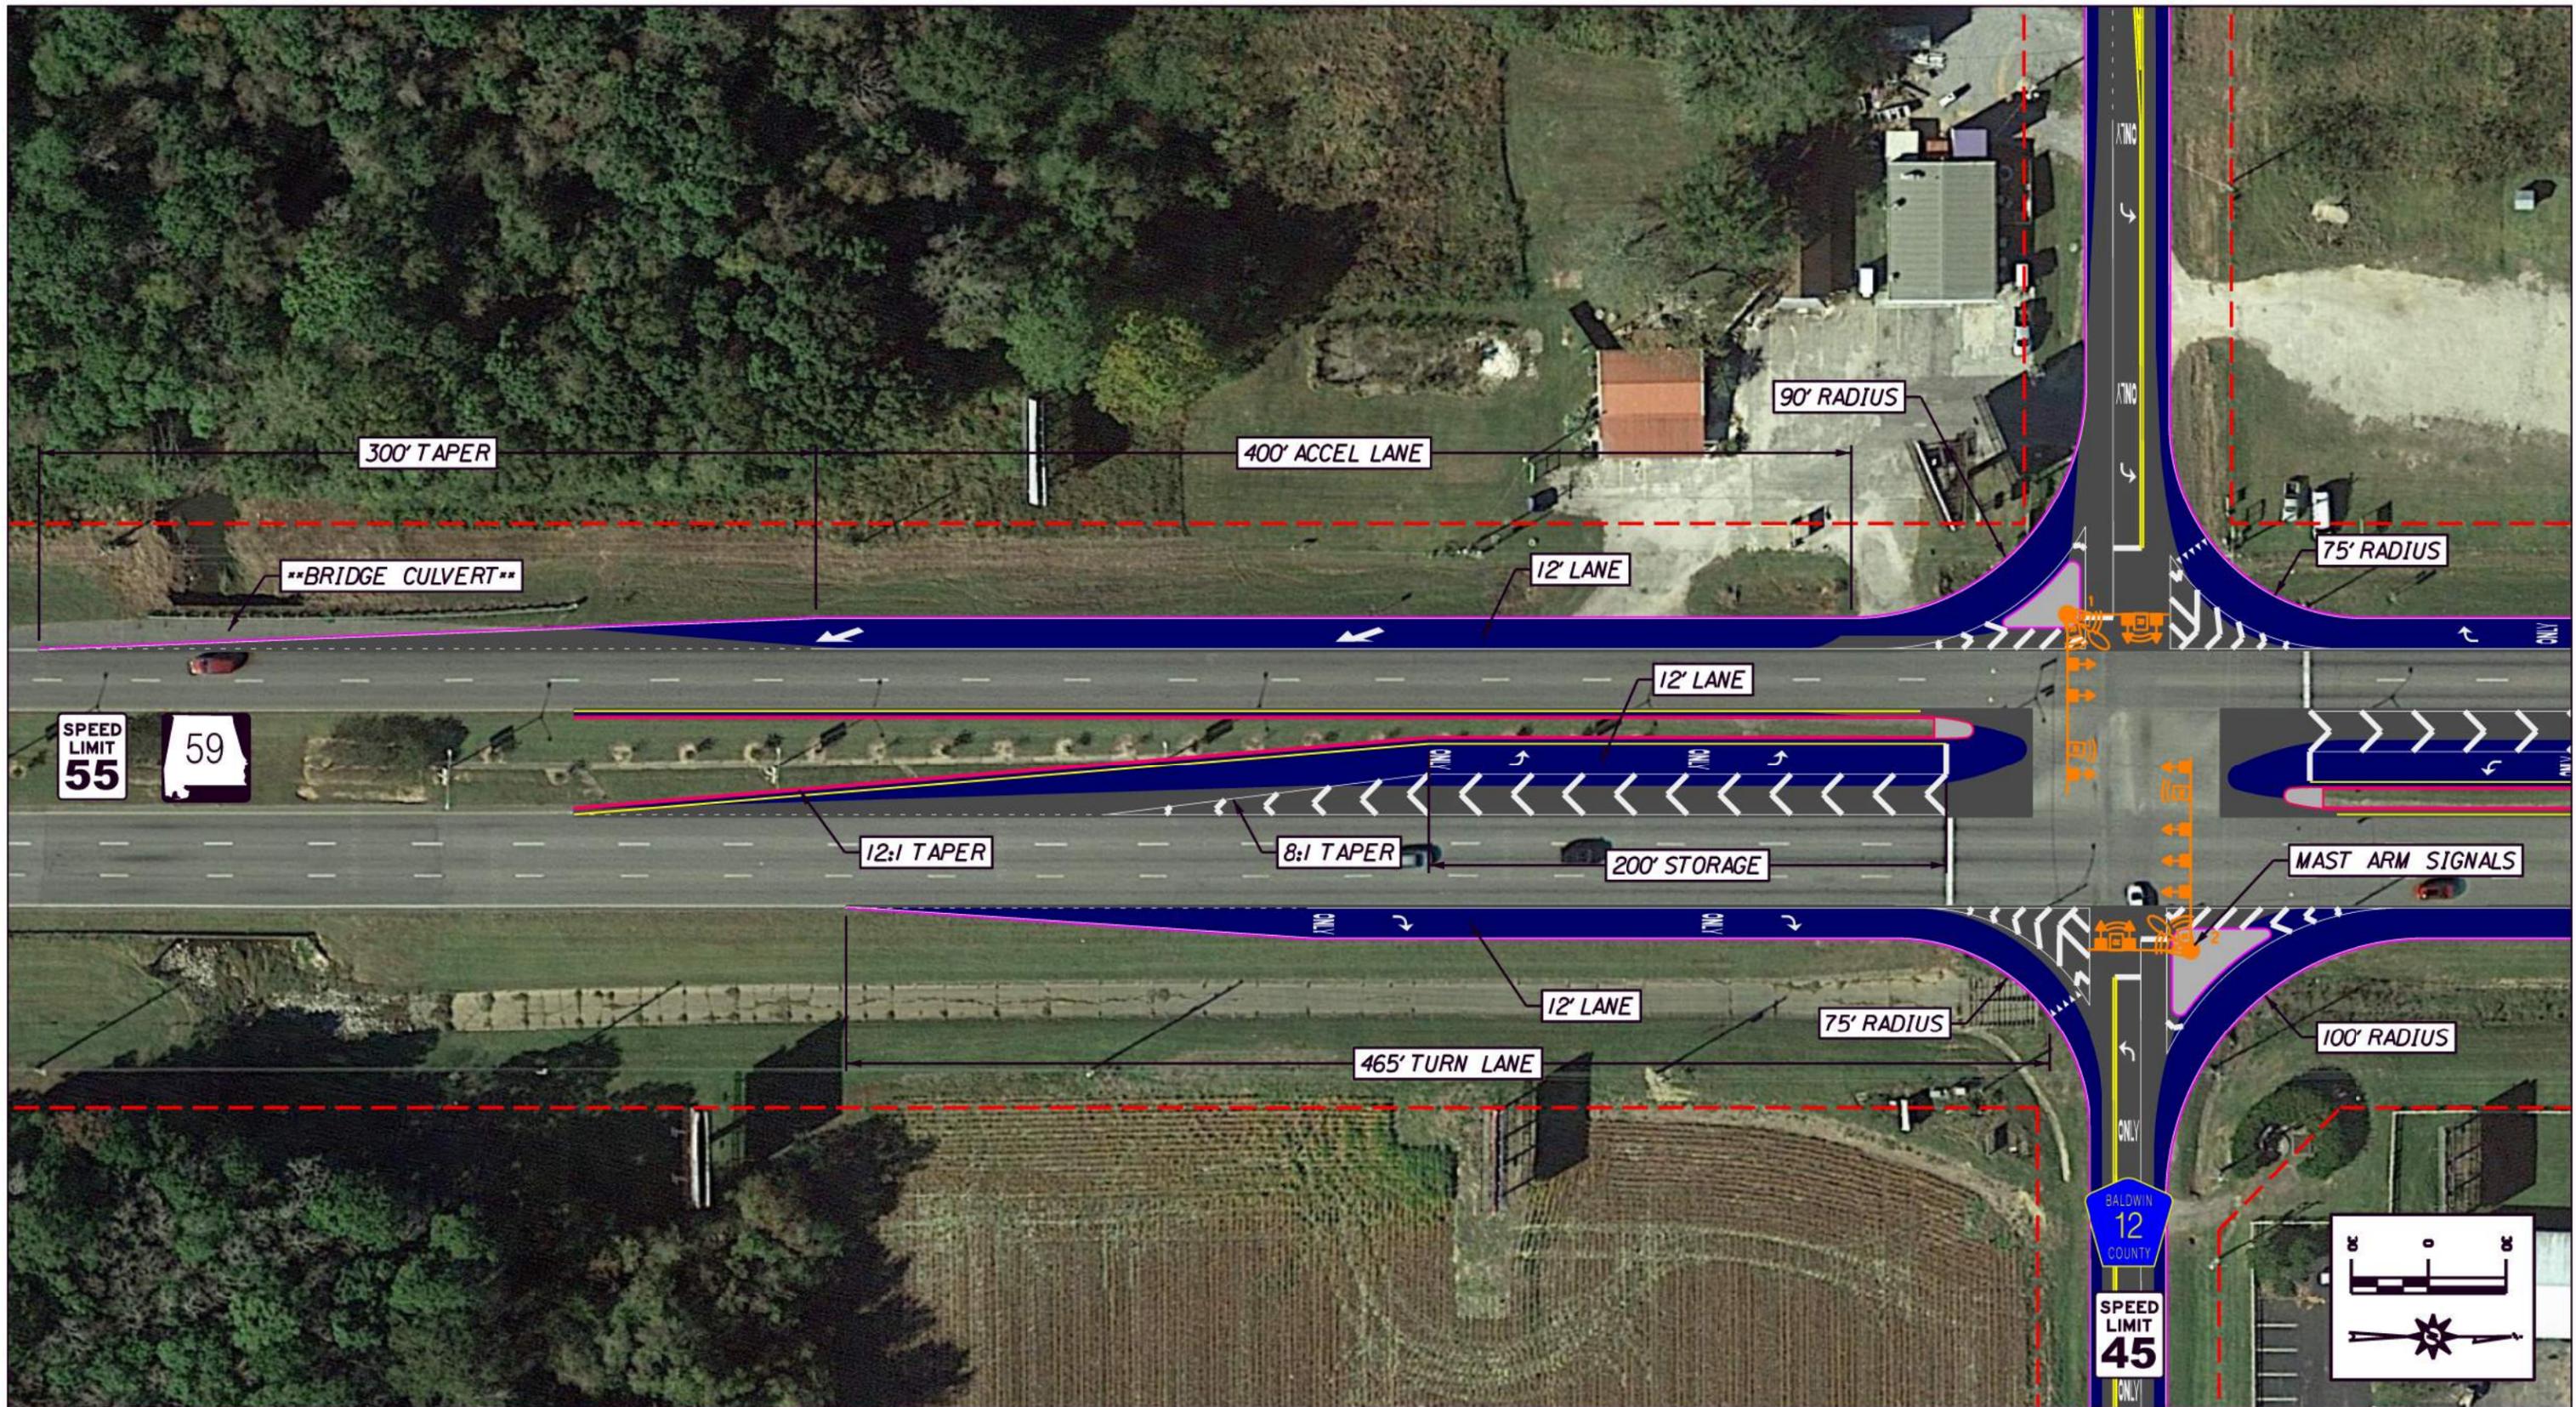

PROPOSED INTERSECTION IMPROVEMENTS

S MCKENZIE ST (SR-59) AT COUNTY RD 12 S (SHEET 3 OF 4)



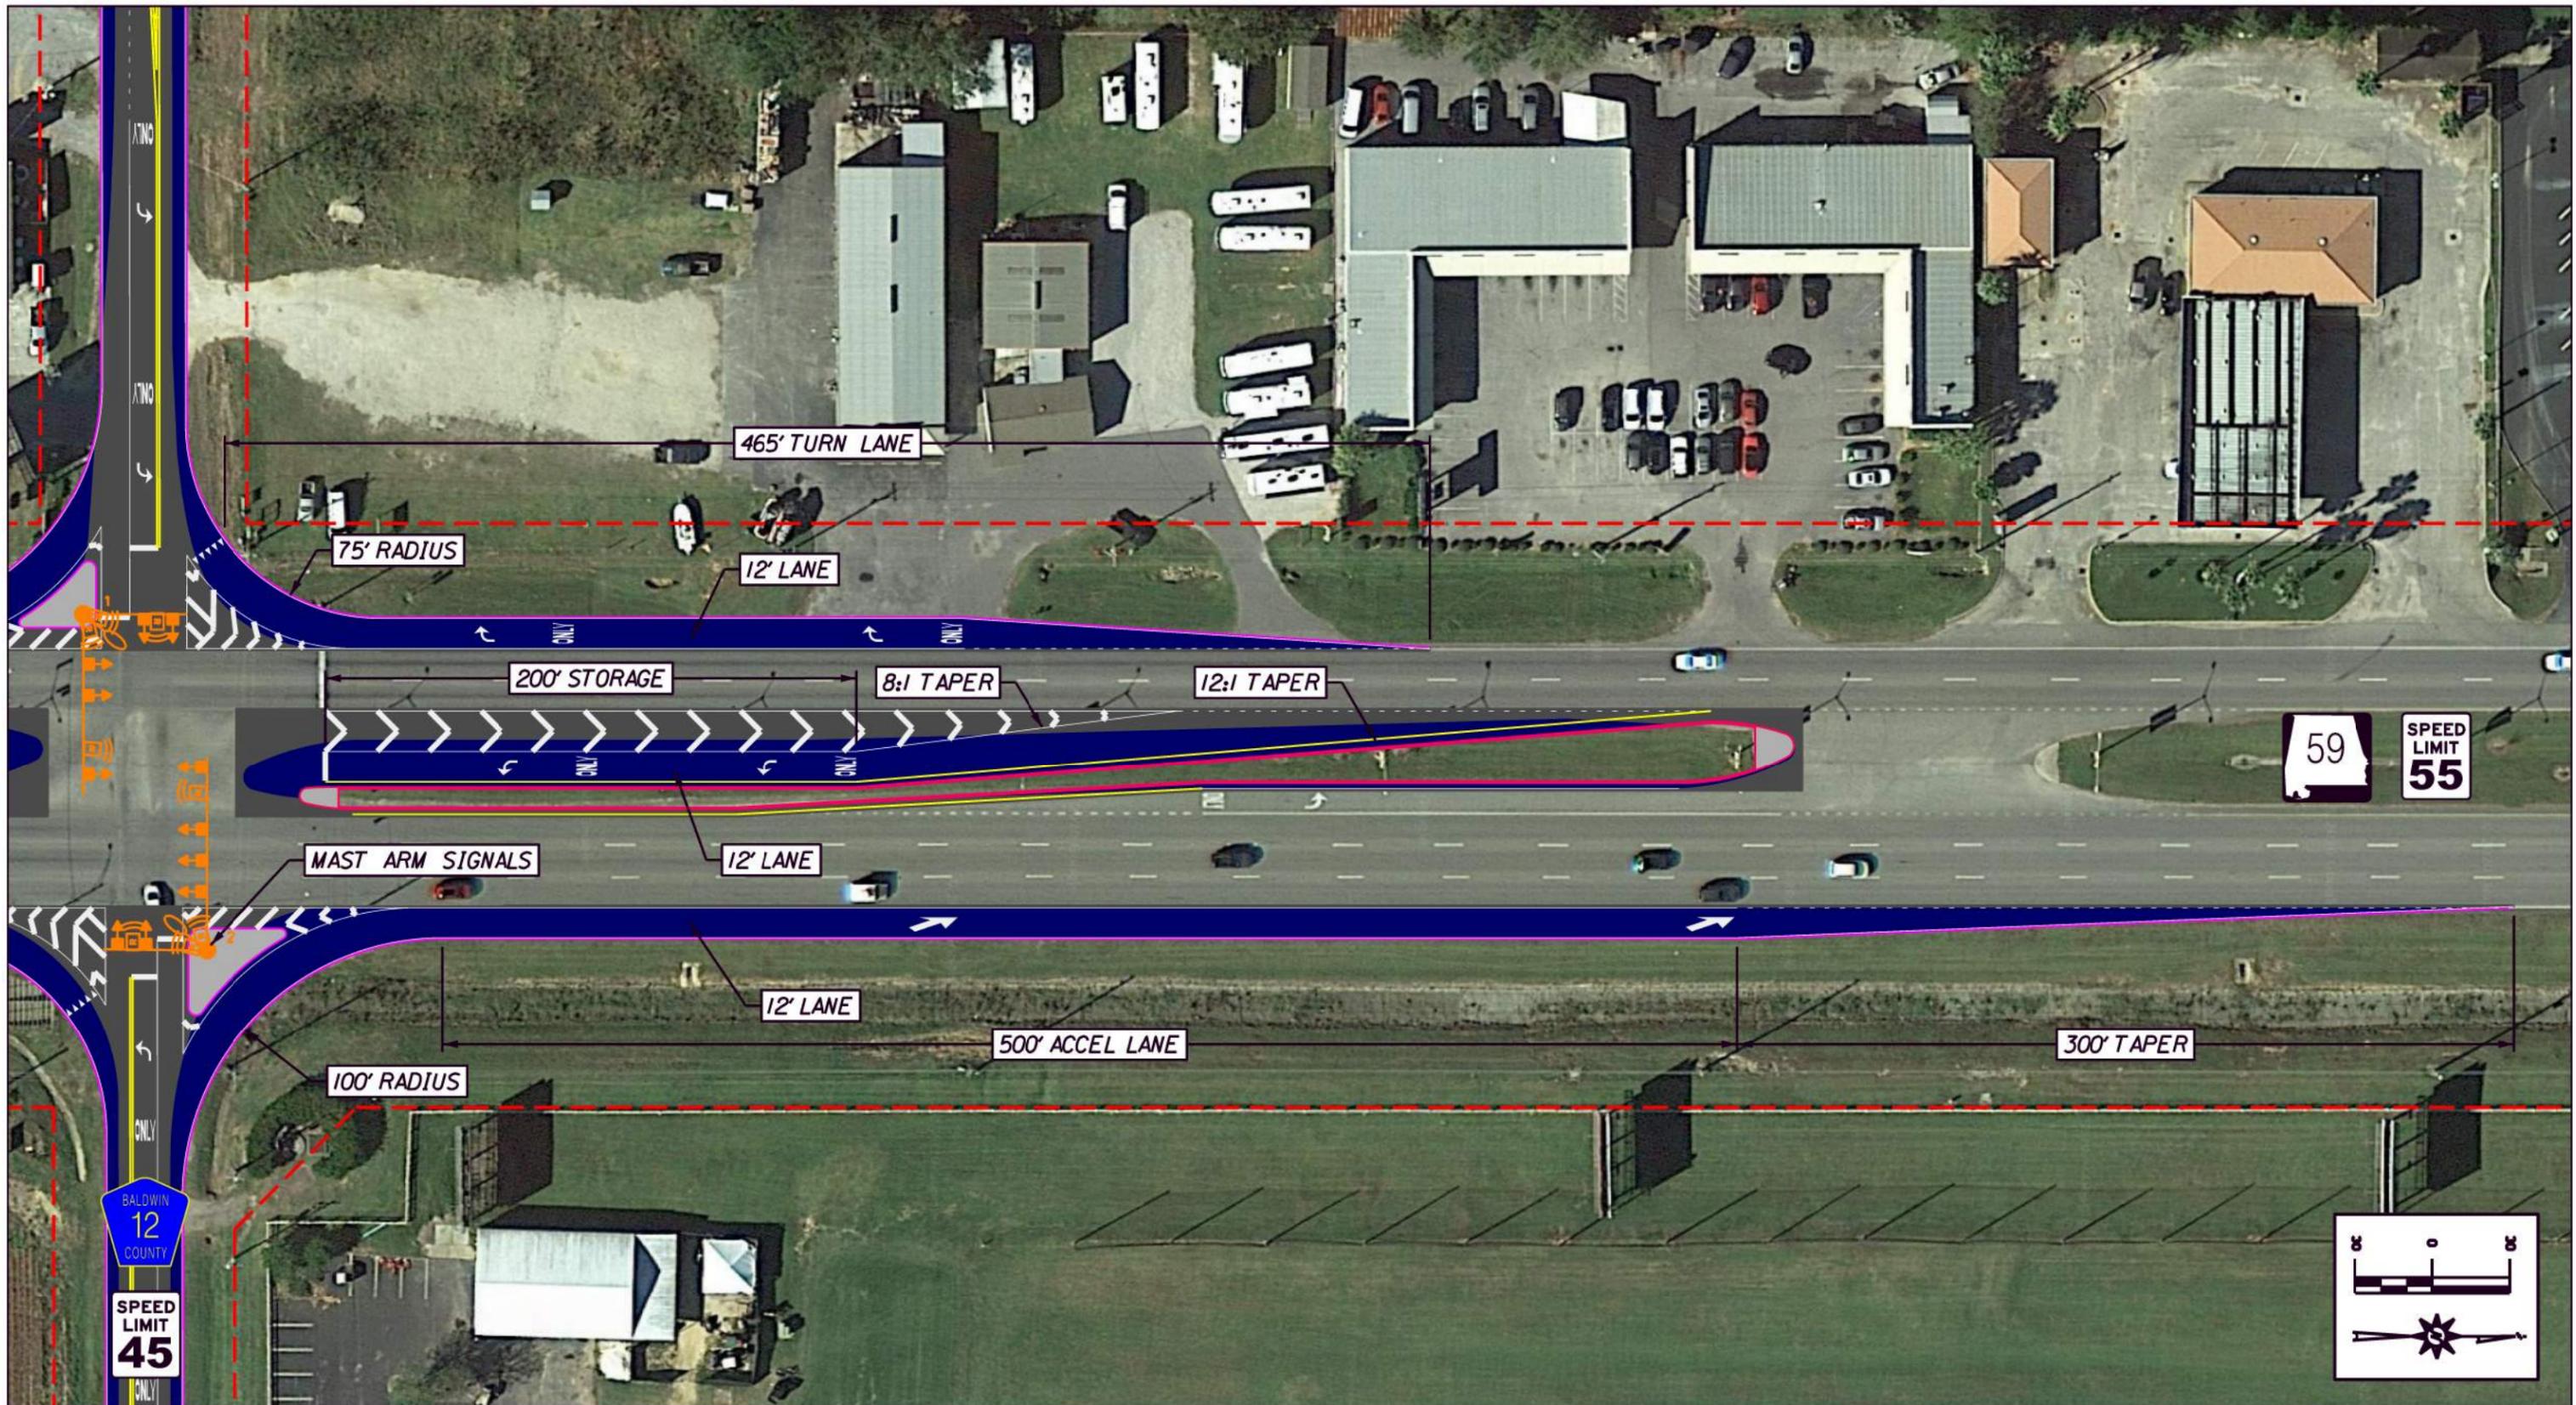

PROPOSED INTERSECTION IMPROVEMENTS
S MCKENZIE ST (SR-59) AT COUNTY RD 12 S (SHEET 4 OF 4)

