




S. BAY ST.- FROM W. LAWSON AVE TO S. JUNIPER ST. :
--BASE REPAIR AND RESURFACE BAY ST. AND
INTERNAL CYPRESS POND SUBDIVISION ROADS,
--ADD MINOR DRAINAGE IMPROVEMENTS.



AARONVILLE PICKLEBAR COURT:
--REMOVE OLD TENNIS COURTS AND
REPLACE WITH PICKLEBALL COURTS,
--INSTALL ADA COMPLIANT ACCESS



FOLEY SENIOR CENTER PARKING LOTS:
--RESURFACE PARKING LOTS,
--ADD MINOR DRAINAGE IMPROVEMENTS

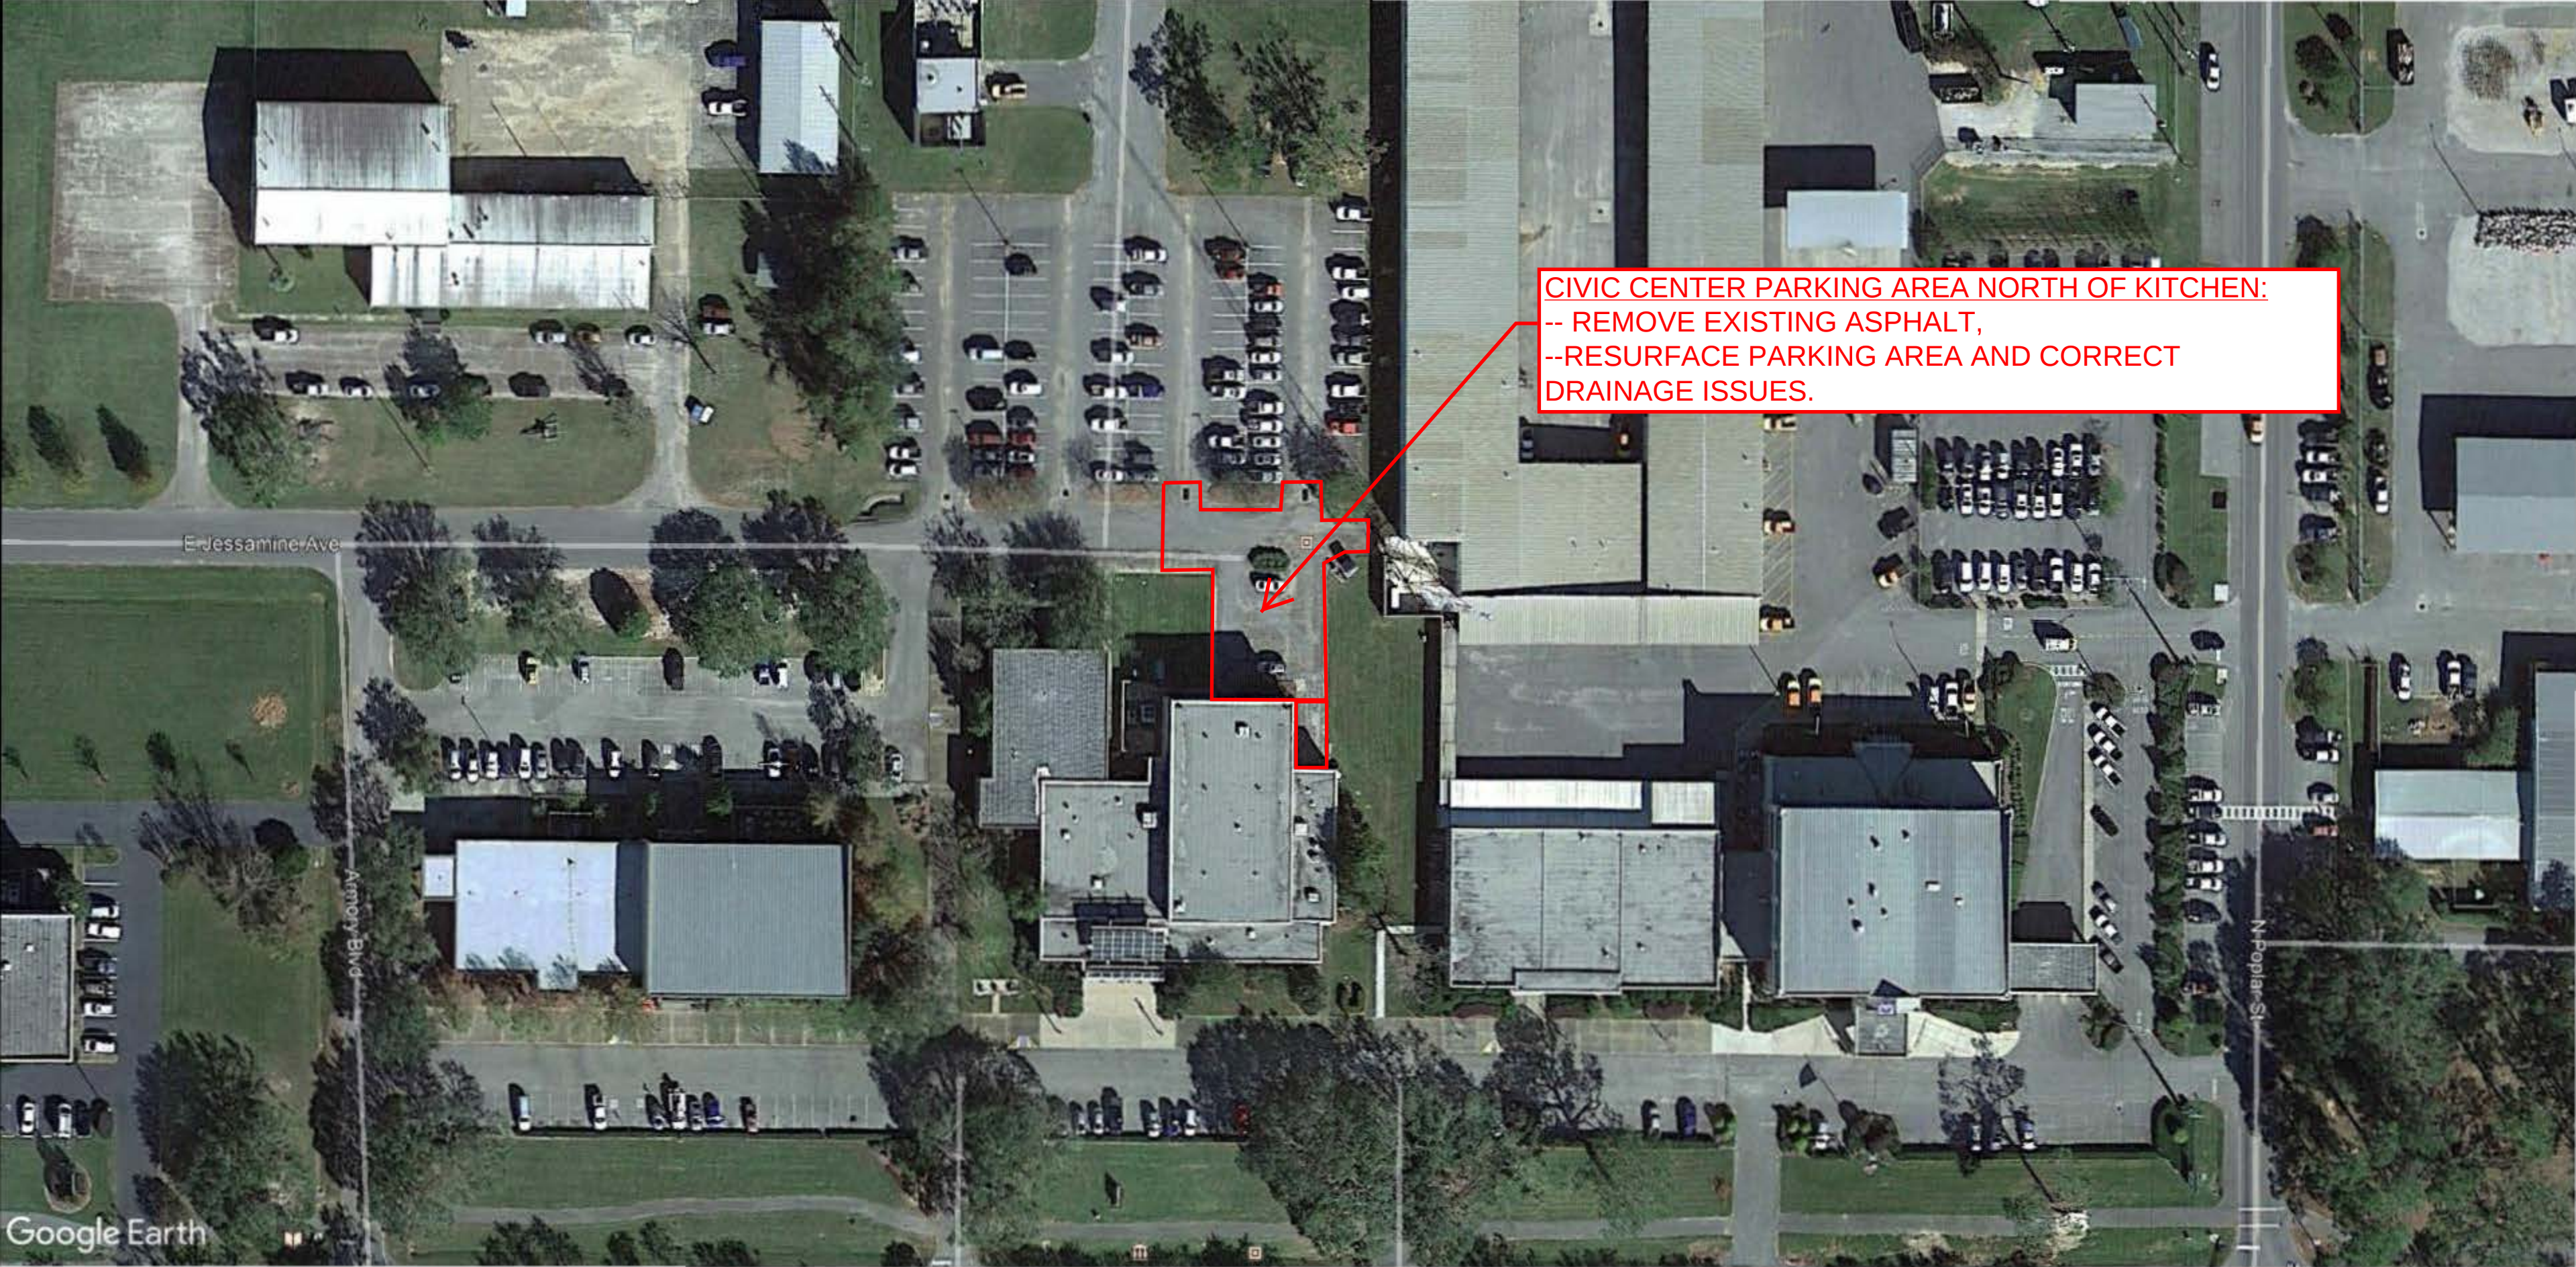

CIVIC CENTER PARKING AREA NORTH OF KITCHEN:
-- REMOVE EXISTING ASPHALT,
--RESURFACE PARKING AREA AND CORRECT
DRAINAGE ISSUES.

E Jessamine Ave

Army Blvd

N Poplar St

W. CAMPHOR AVE. - FROM N. ALSTON ST. TO AL59:
-- BASE REPAIR, RESURFACE STREET AND PORTION OF
PARKING BAYS WITHIN ROW.
-- REMOVE EXCESS PARKING BAY ASPHALT AND ADD
GREENSPACE.







ALLEY- FROM E. AZALEA AVE. SOUTHWARD 580':
--BASE REPAIR AND RESURFACE ALLEY,
--MINOR DRAINAGE ISSUES.

ZAXBY'S

ADVANCE
AUTO
PARTS

HICKORY BEND SUBDIVISION:
--RESURFACE INTERIOR ROADS WITHIN
SUBDIVISION.

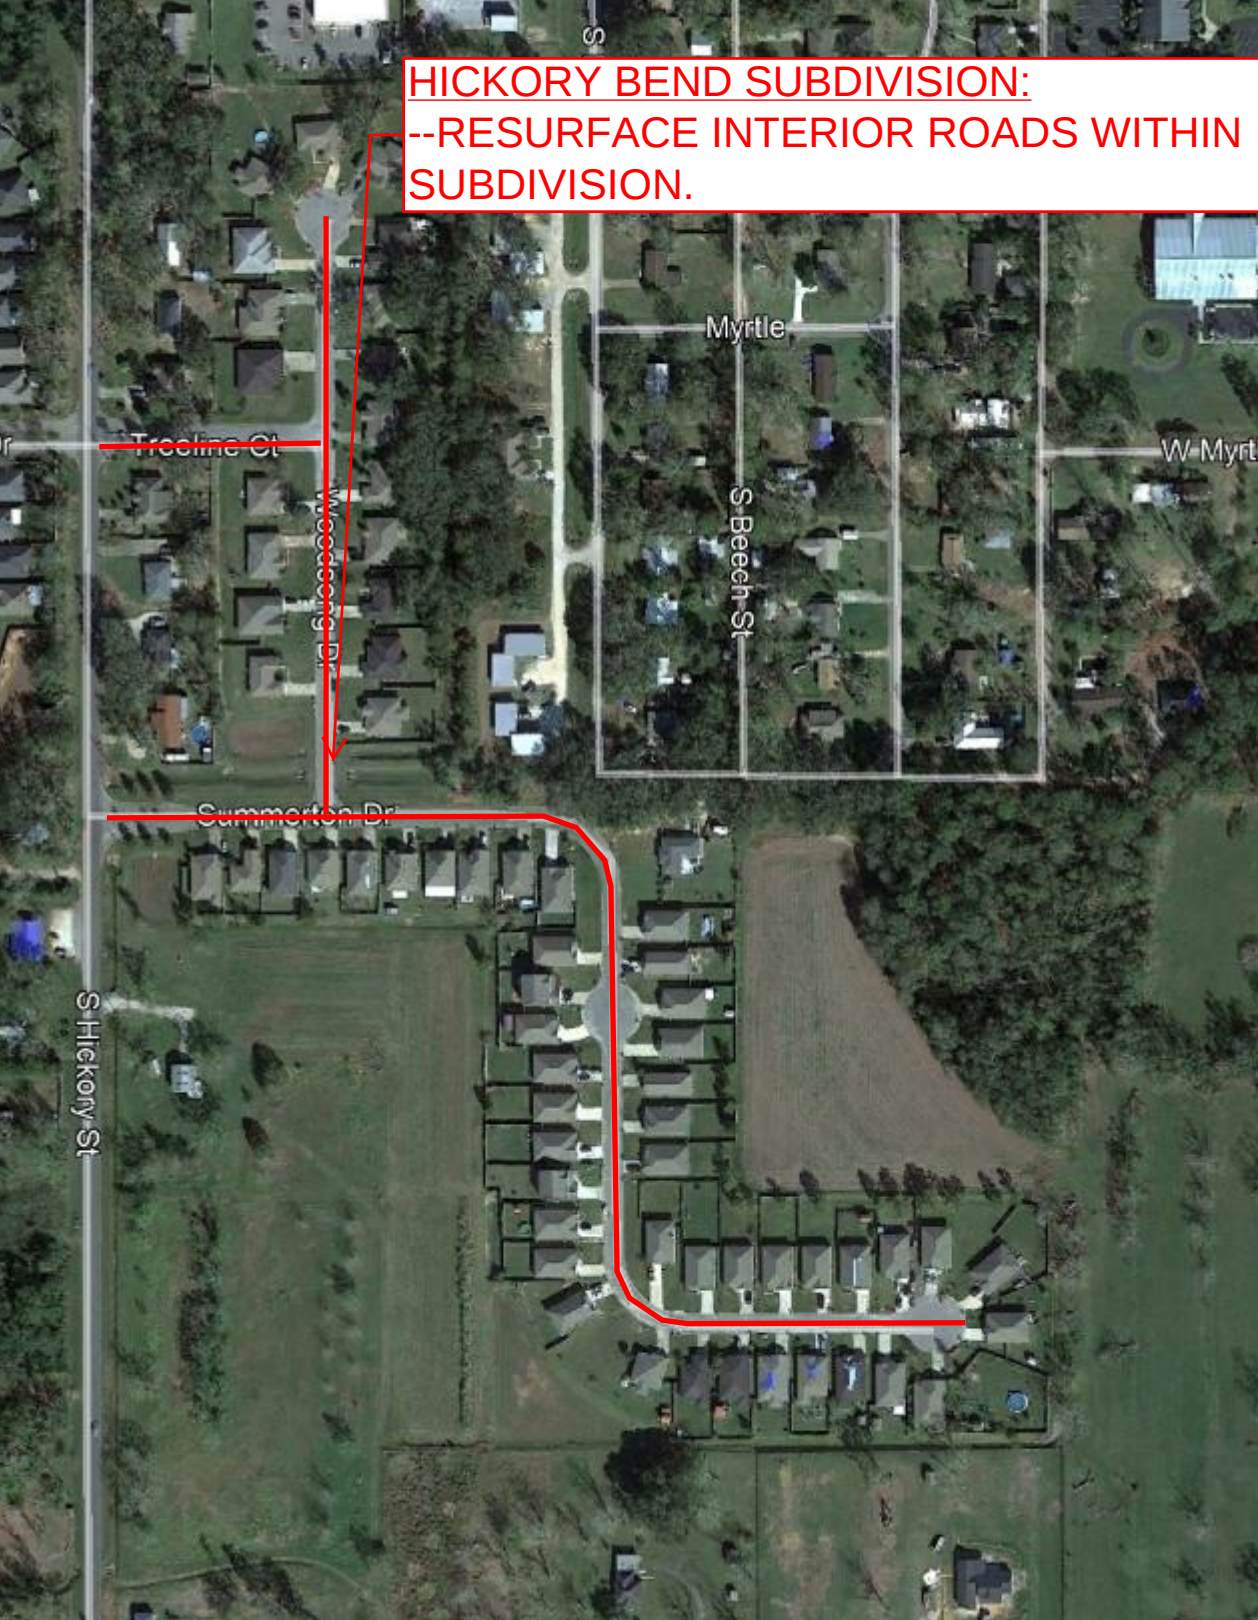

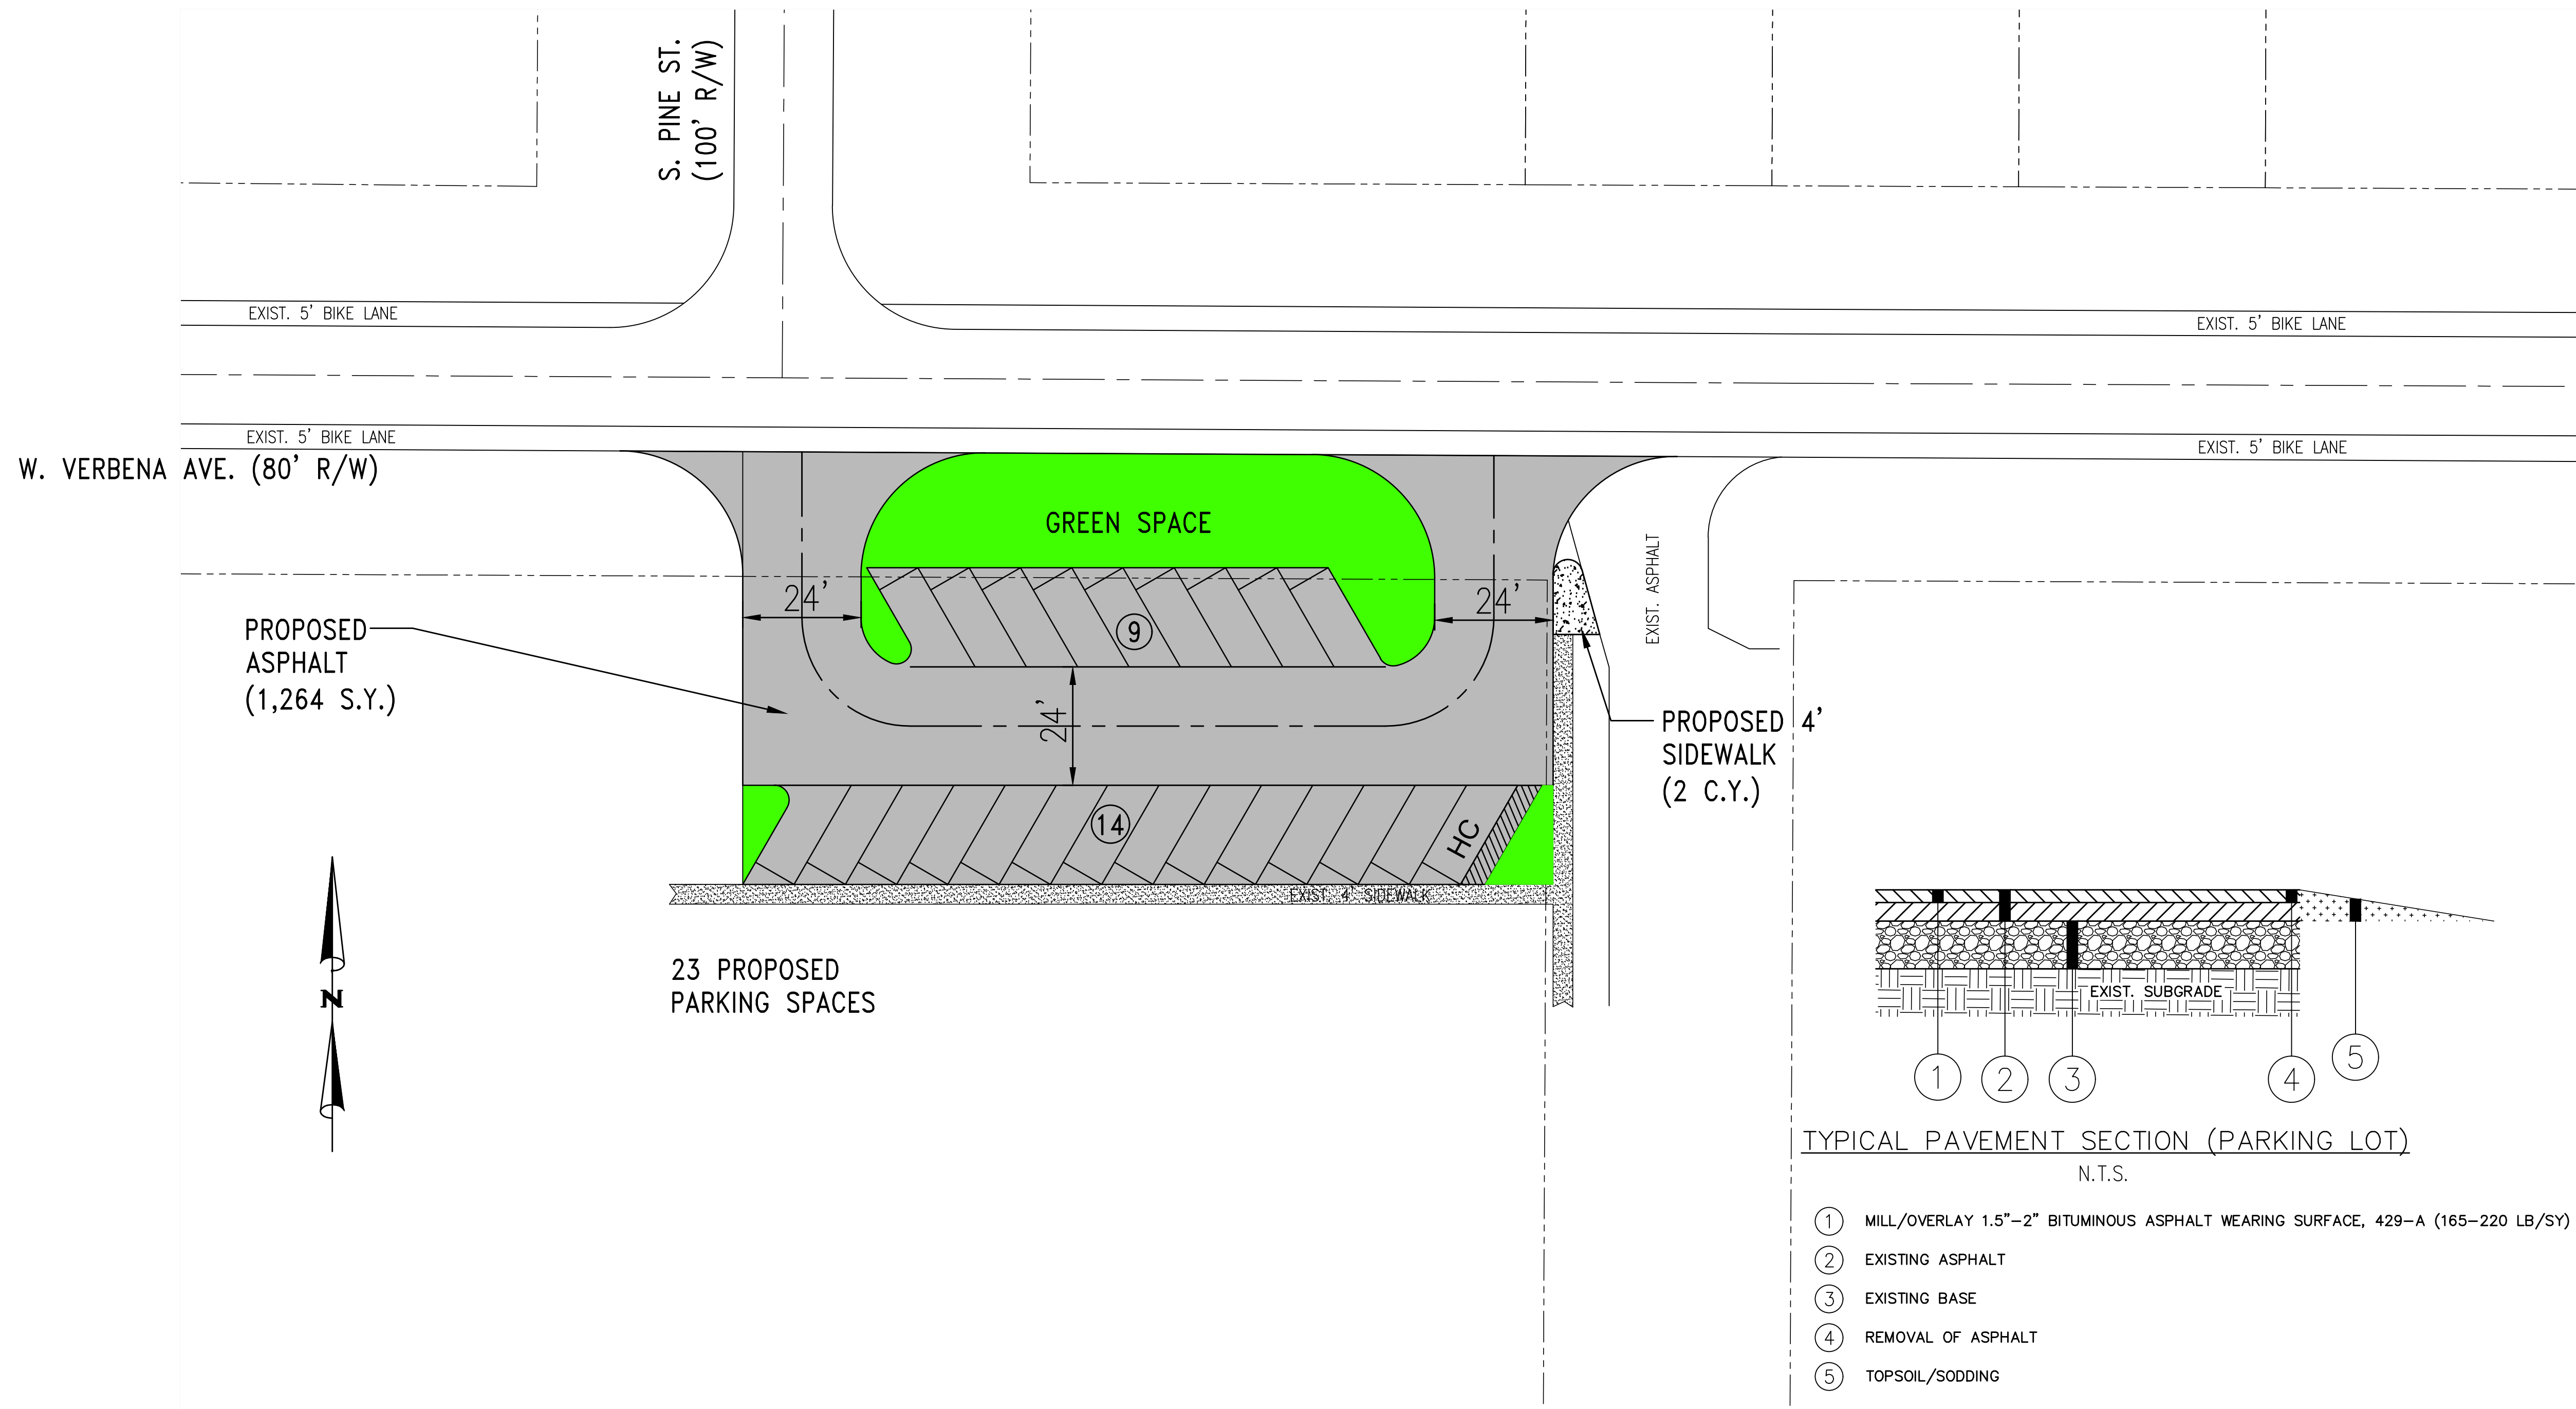


- NOTES:
1. ALL SPACES SHALL HAVE CONCRETE PARKING BUMPERS, SET IN PLACE.
 2. CONTRACTOR SHALL INSTALL STOP BARS AT EACH INTERSECTION THAT HAS A STOP SIGN AND STOP CONDITION. ALL STOP BARS AND CROSSWALKS SHALL BE THERMOPLASTIC, CLASS 2, TYPE A.
 3. PARKING STALLS AND H/C SPACES SHALL BE STRIPED W/ 4", CLASS 1H, TYPE A (HIGH BUILD PAINT)
 4. CONTRACTOR SHALL CLIP AND SWEEP SHOULDERS PRIOR TO PAVING OPERATIONS; THE CONTRACTOR SHALL REMOVE OR WINDROW EXCESS MATERIALS AND EVENLY SPREAD TO PROVIDE SHOULDER BEDDING FOR STRIP SOD (PAY ITEMS 212-A AND 654-A).
 5. SPRAY ALL GRASS GROWING IN PAVEMENT CRACKS.

ALTERNATE NO. 2

STREET DATA:
ASPHALT = 1,264 S.Y.

NUMBER:	REVISION:	DATE:	 ENGINEERING - SURVEYING - CONSTRUCTION MANAGEMENT 11143 Old Highway 31 Spanish Fort, AL 36527 Phone: (251) 544-7900	VERBENA AVE. - POOL PARKING LOT		SCALE: 1"=20'
				RESURFACING PROJECT - 2019		DATE: MAY, 2019
				CITY OF FOLEY		DRAWN BY: JC
						CHECKED BY: SJD
						SHEET: 14B OF 14

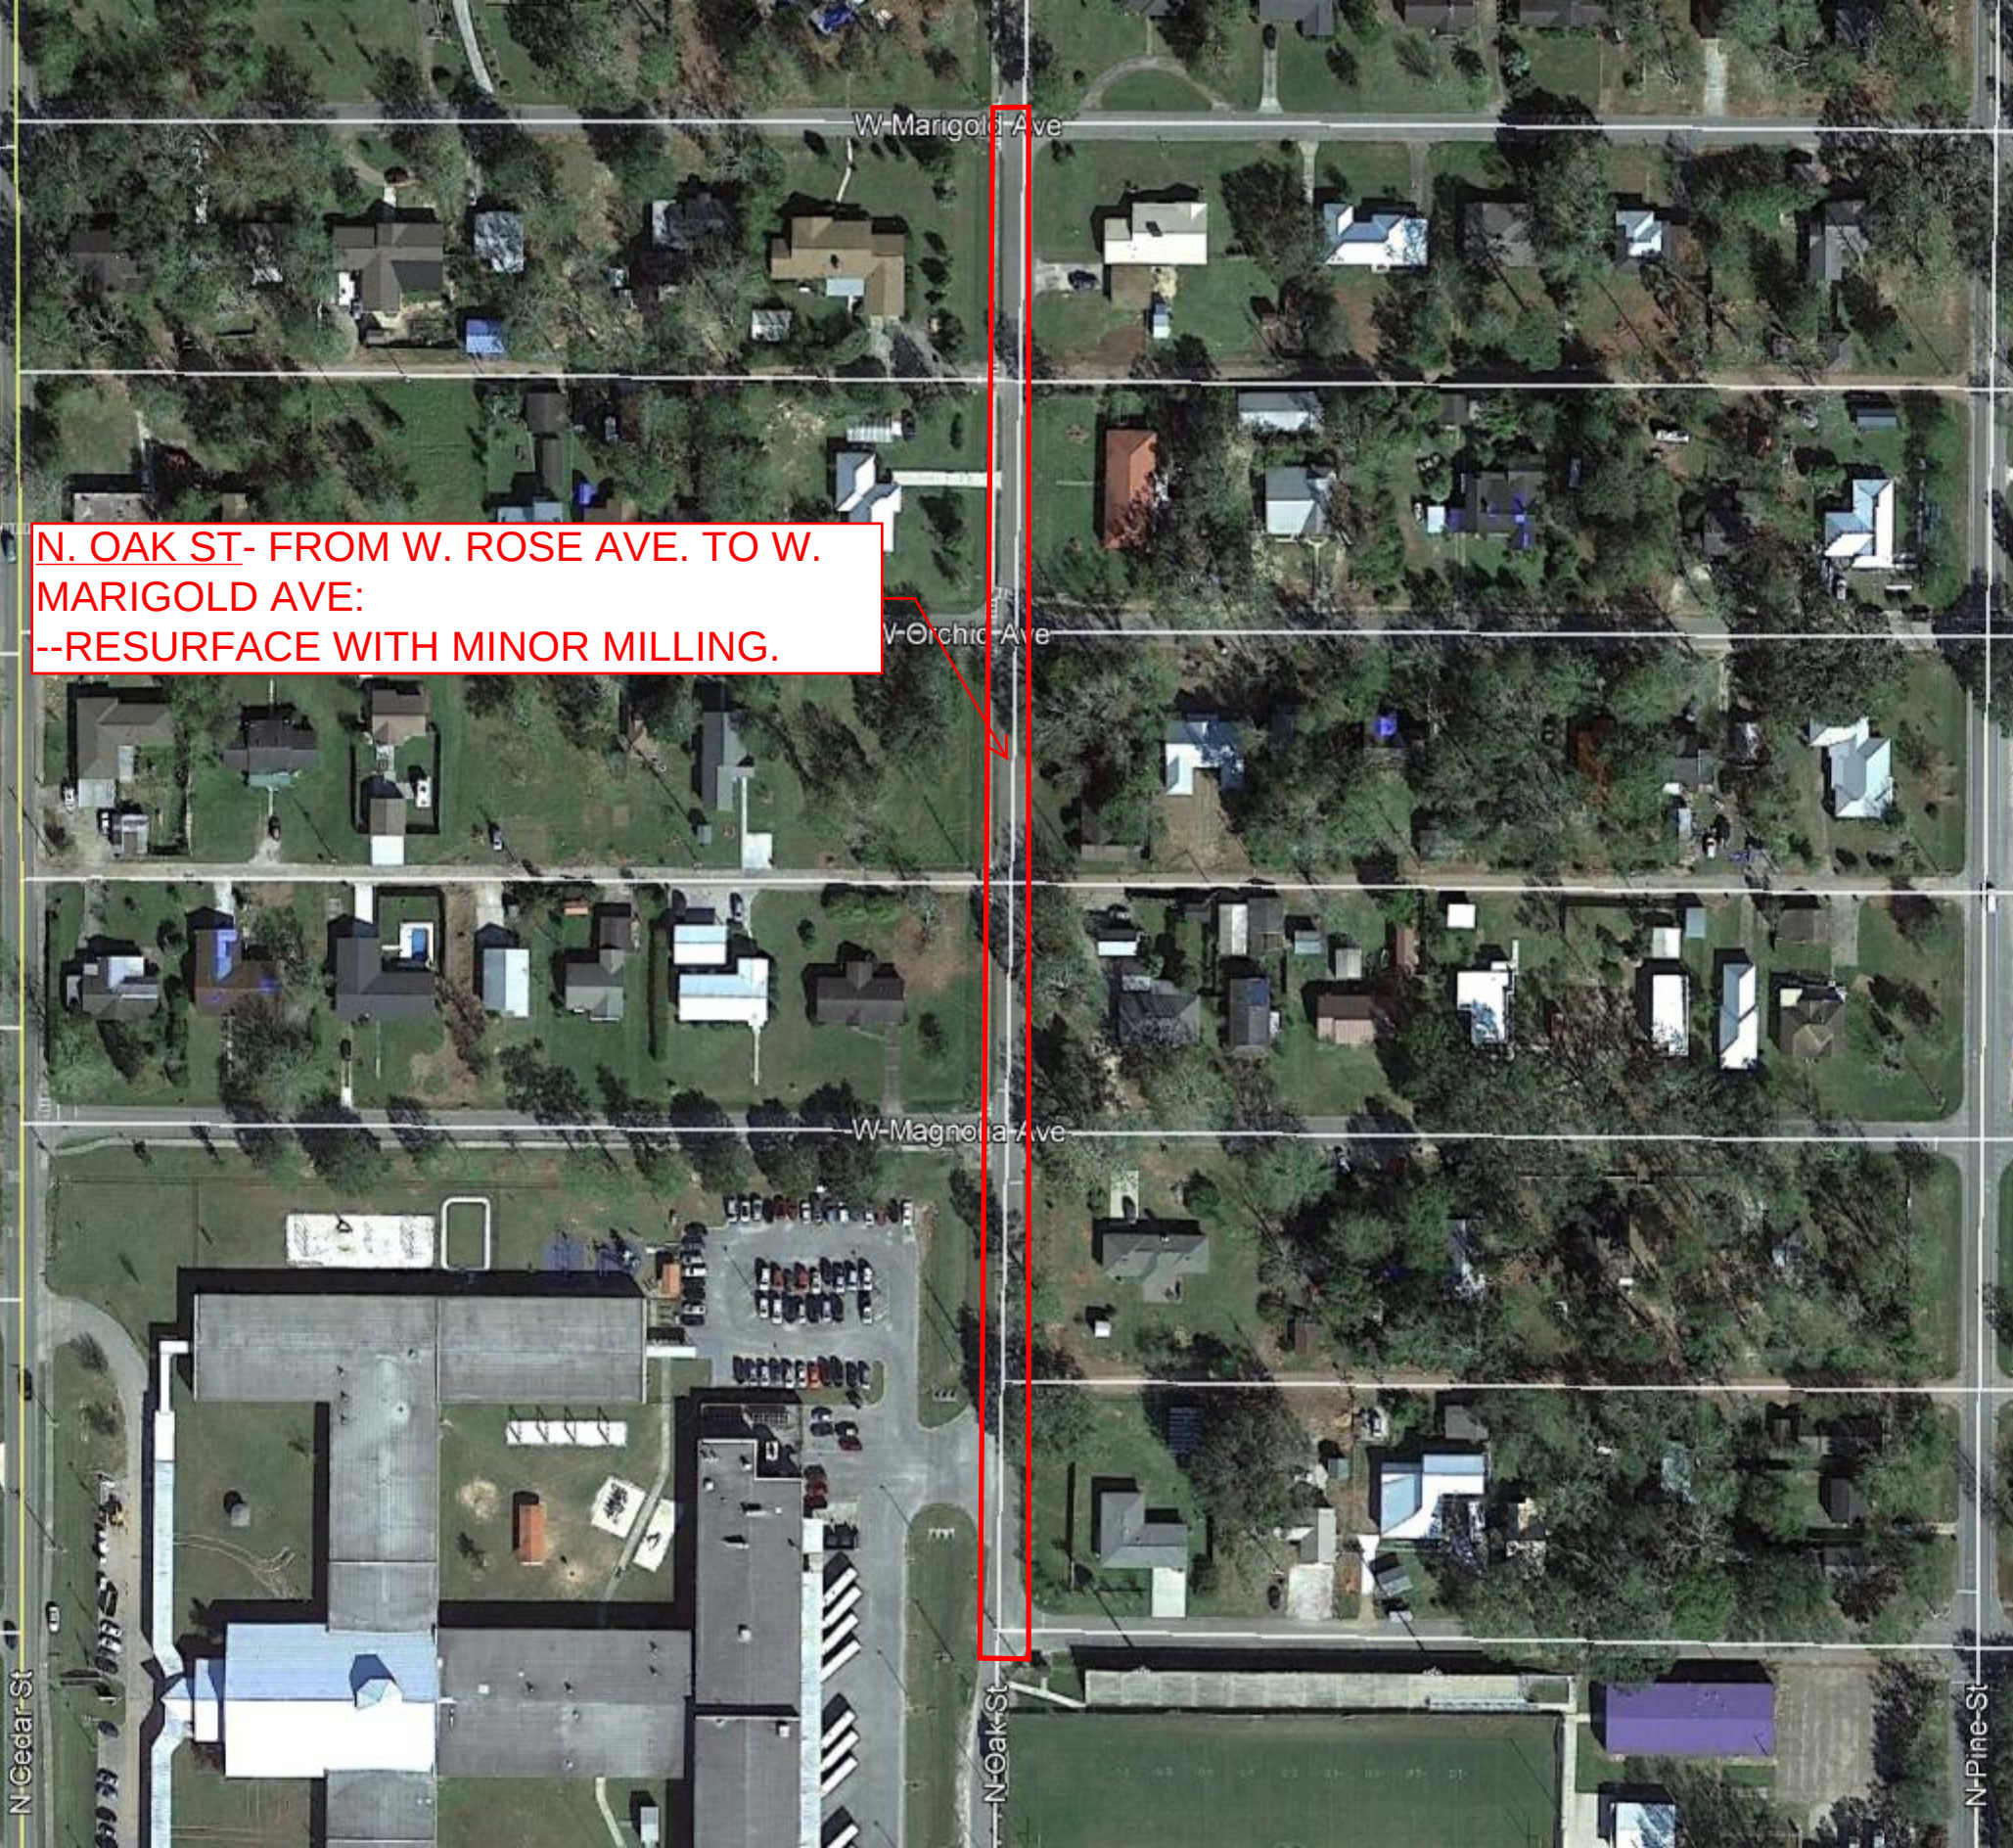

W Marigold Ave

N. OAK ST- FROM W. ROSE AVE. TO W.
MARIGOLD AVE:
--RESURFACE WITH MINOR MILLING.

W Orchid Ave

W Magnolia Ave


N Cedar St

N Oak St

N Pine St



DEPOT MUSEUM PARKING LOT:
--REPLACE INLET TOP,
-- BASE REPAIR AND REMOVE
ASPHALT CROSS SLOPE,
-- RESURFACE PARKING AND ACCESS
AREA,
-- SELECT SIDEWALK REPLACEMENT

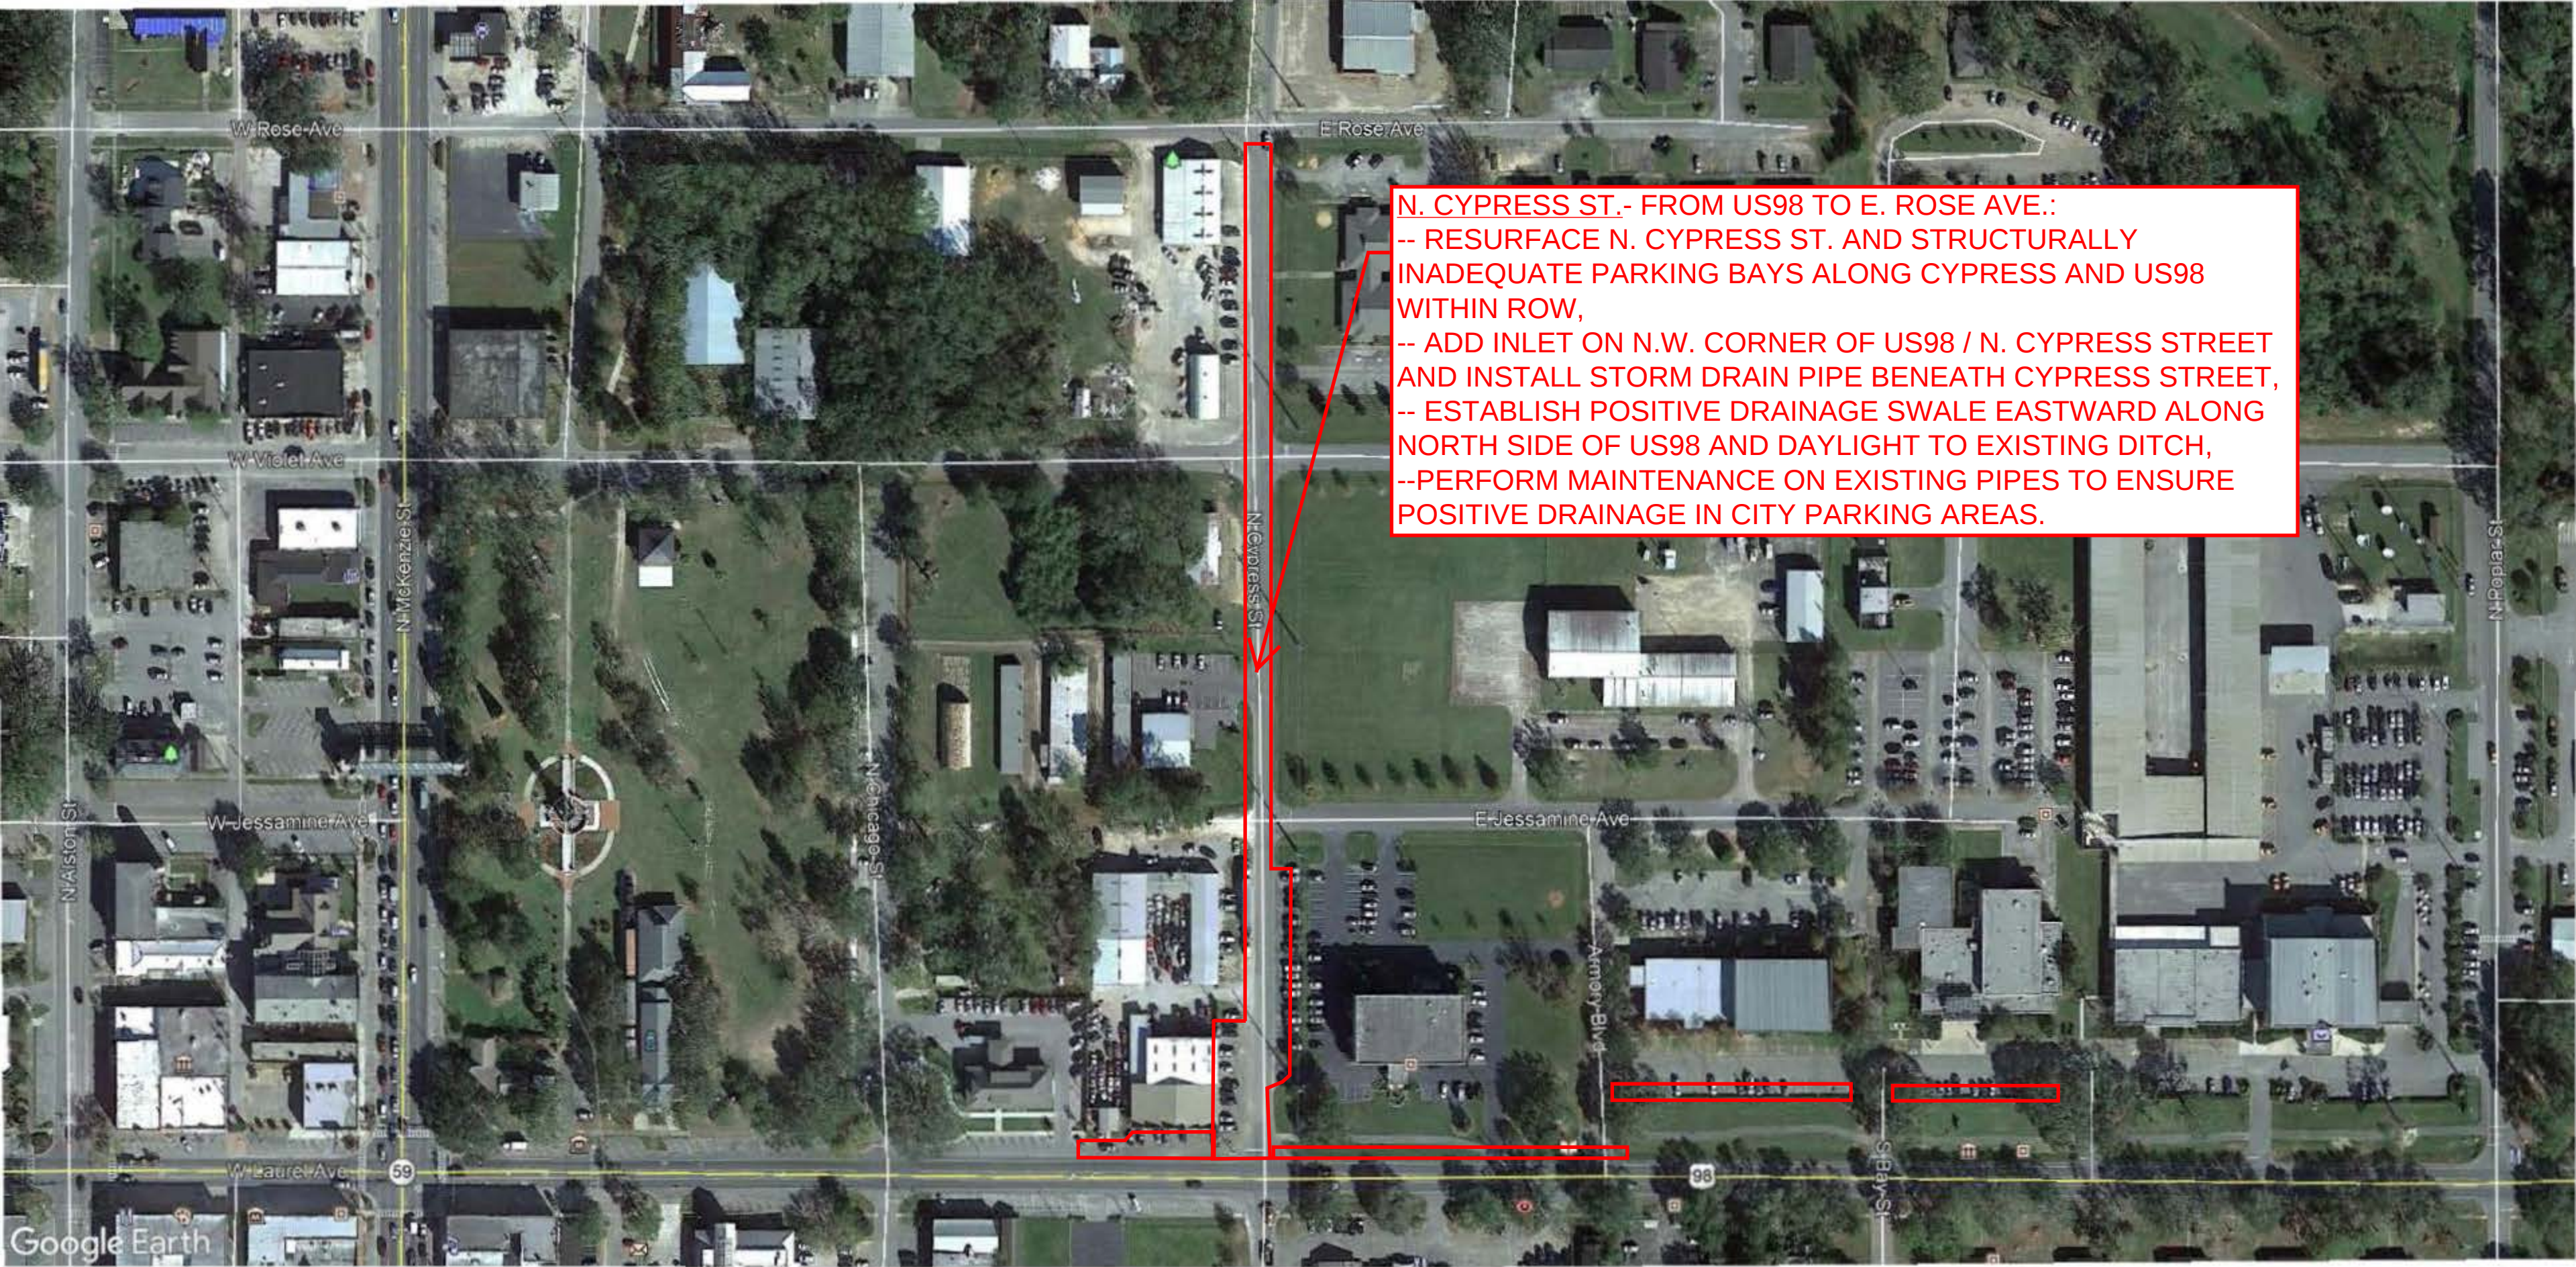

N. CYPRESS ST.- FROM US98 TO E. ROSE AVE.:
-- RESURFACE N. CYPRESS ST. AND STRUCTURALLY
INADEQUATE PARKING BAYS ALONG CYPRESS AND US98
WITHIN ROW,
-- ADD INLET ON N.W. CORNER OF US98 / N. CYPRESS STREET
AND INSTALL STORM DRAIN PIPE BENEATH CYPRESS STREET,
-- ESTABLISH POSITIVE DRAINAGE SWALE EASTWARD ALONG
NORTH SIDE OF US98 AND DAYLIGHT TO EXISTING DITCH,
--PERFORM MAINTENANCE ON EXISTING PIPES TO ENSURE
POSITIVE DRAINAGE IN CITY PARKING AREAS.