



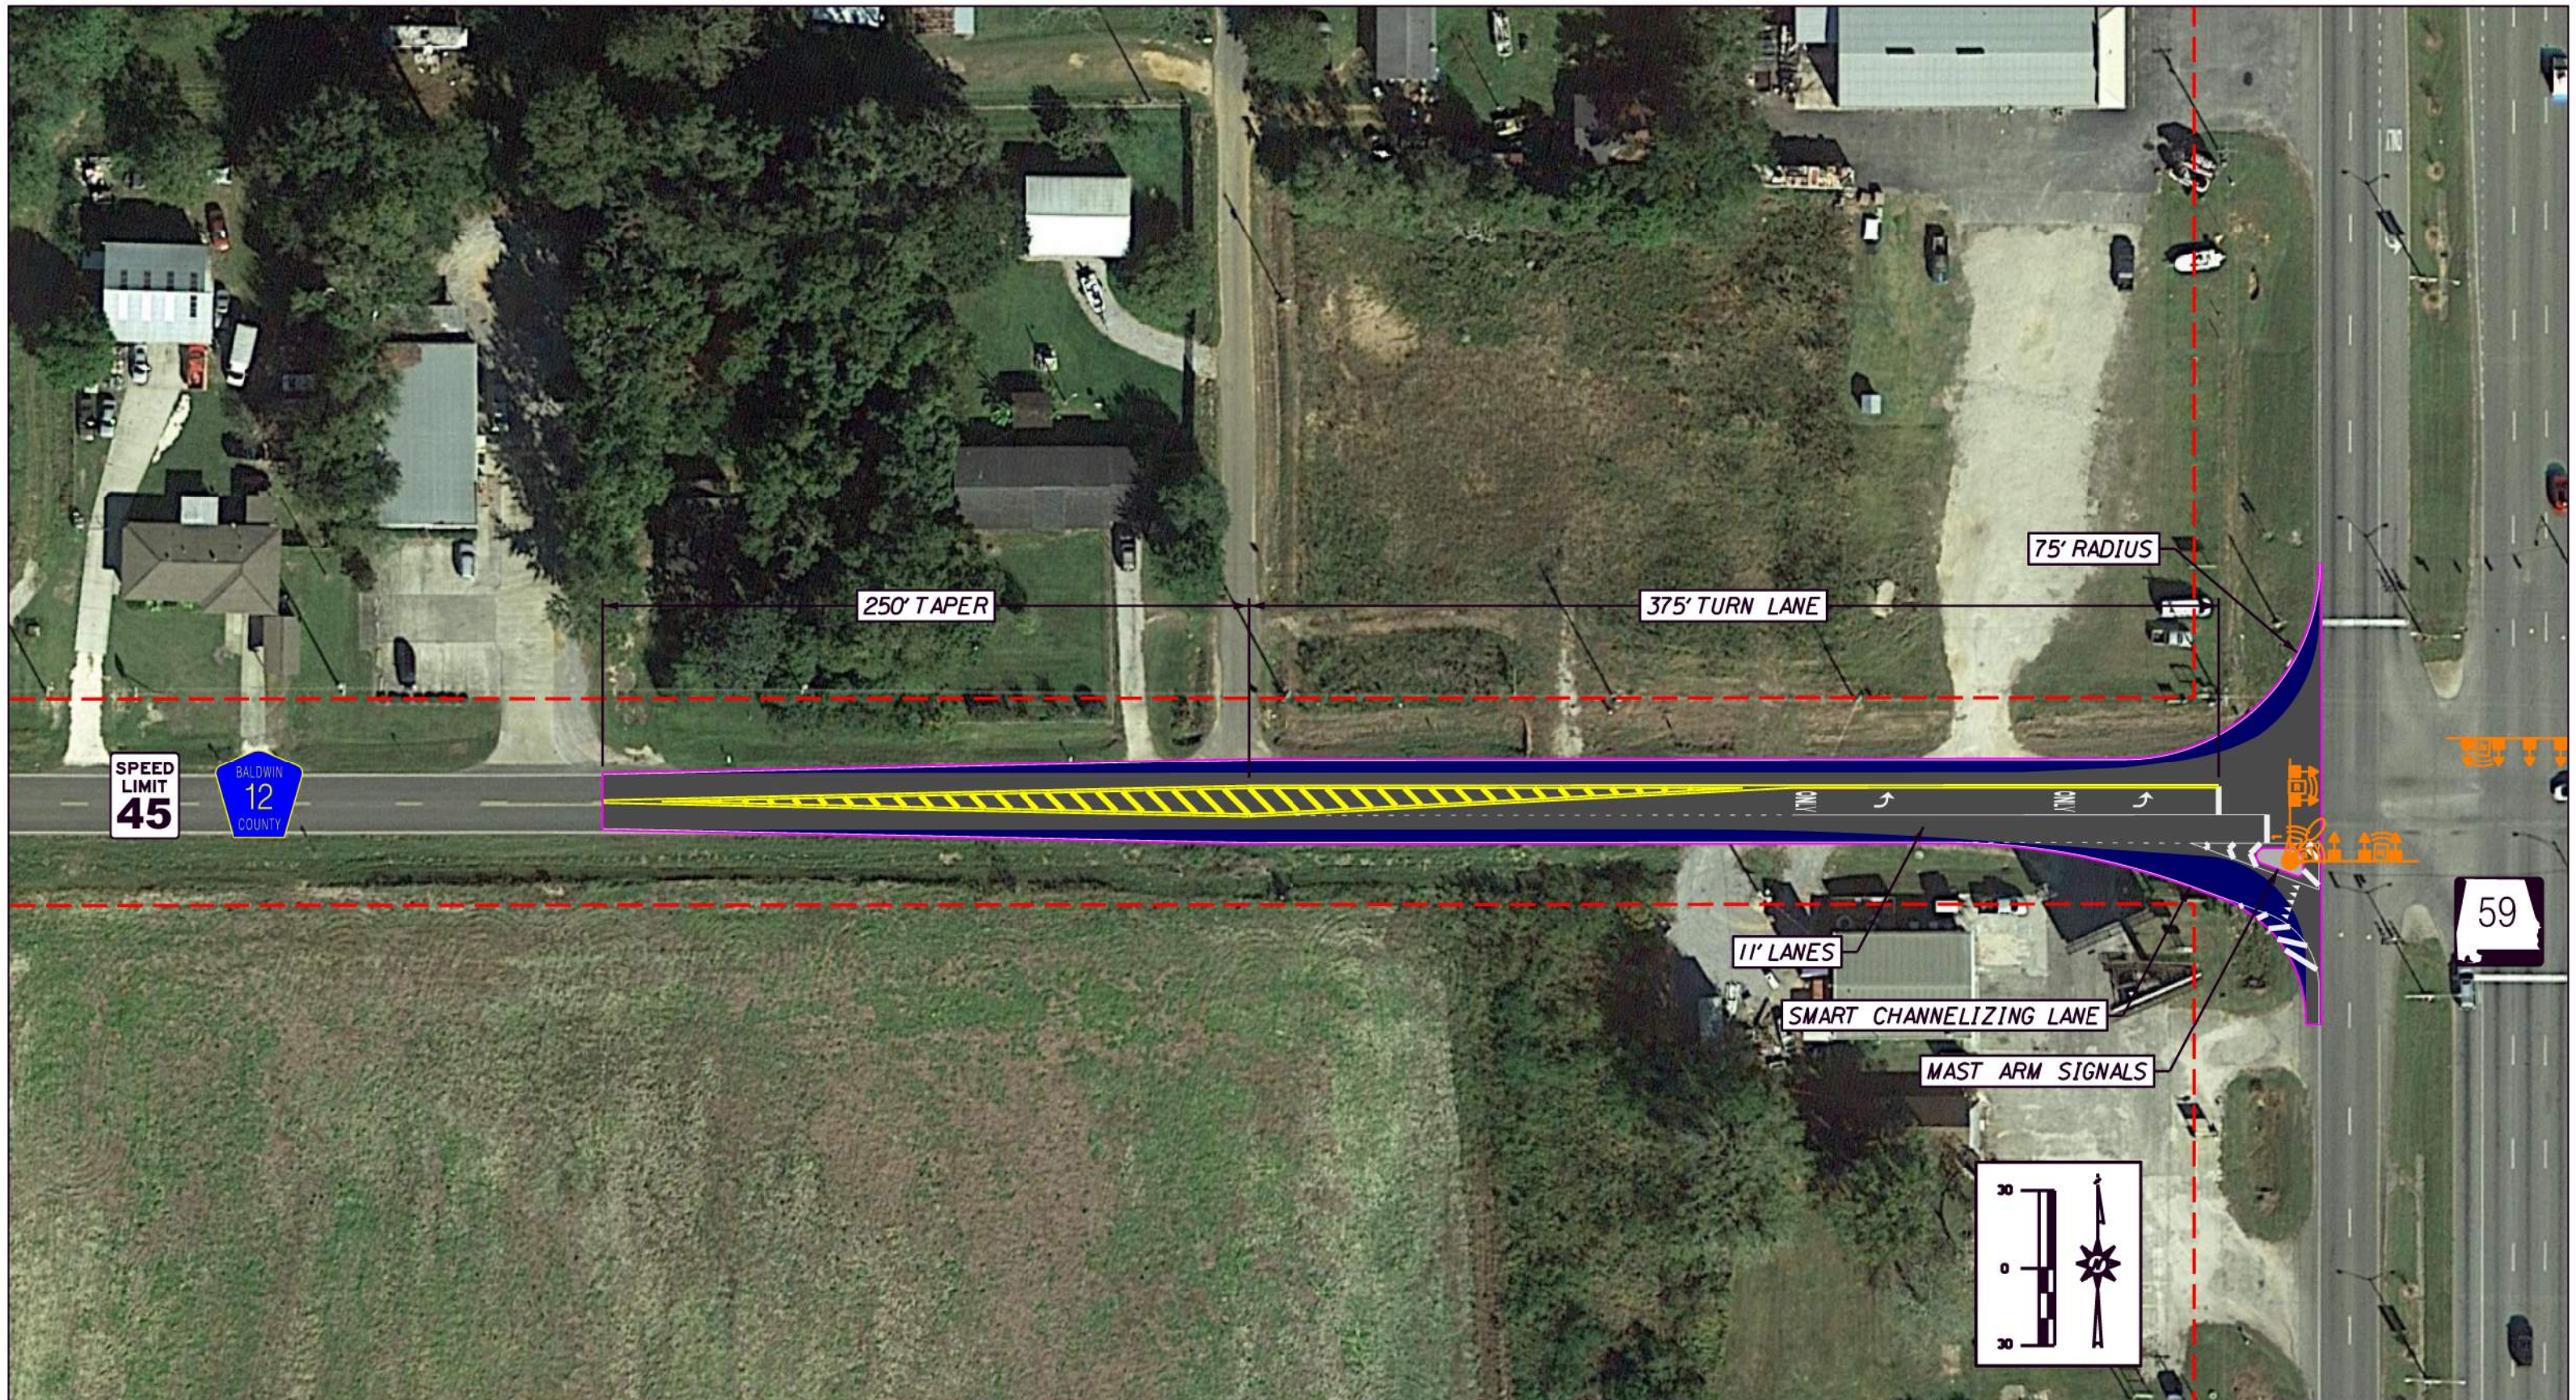

# PROPOSED INTERSECTION IMPROVEMENTS

## S MCKENZIE ST (SR-59) AT COUNTY RD 12 S (SHEET 1 OF 2)

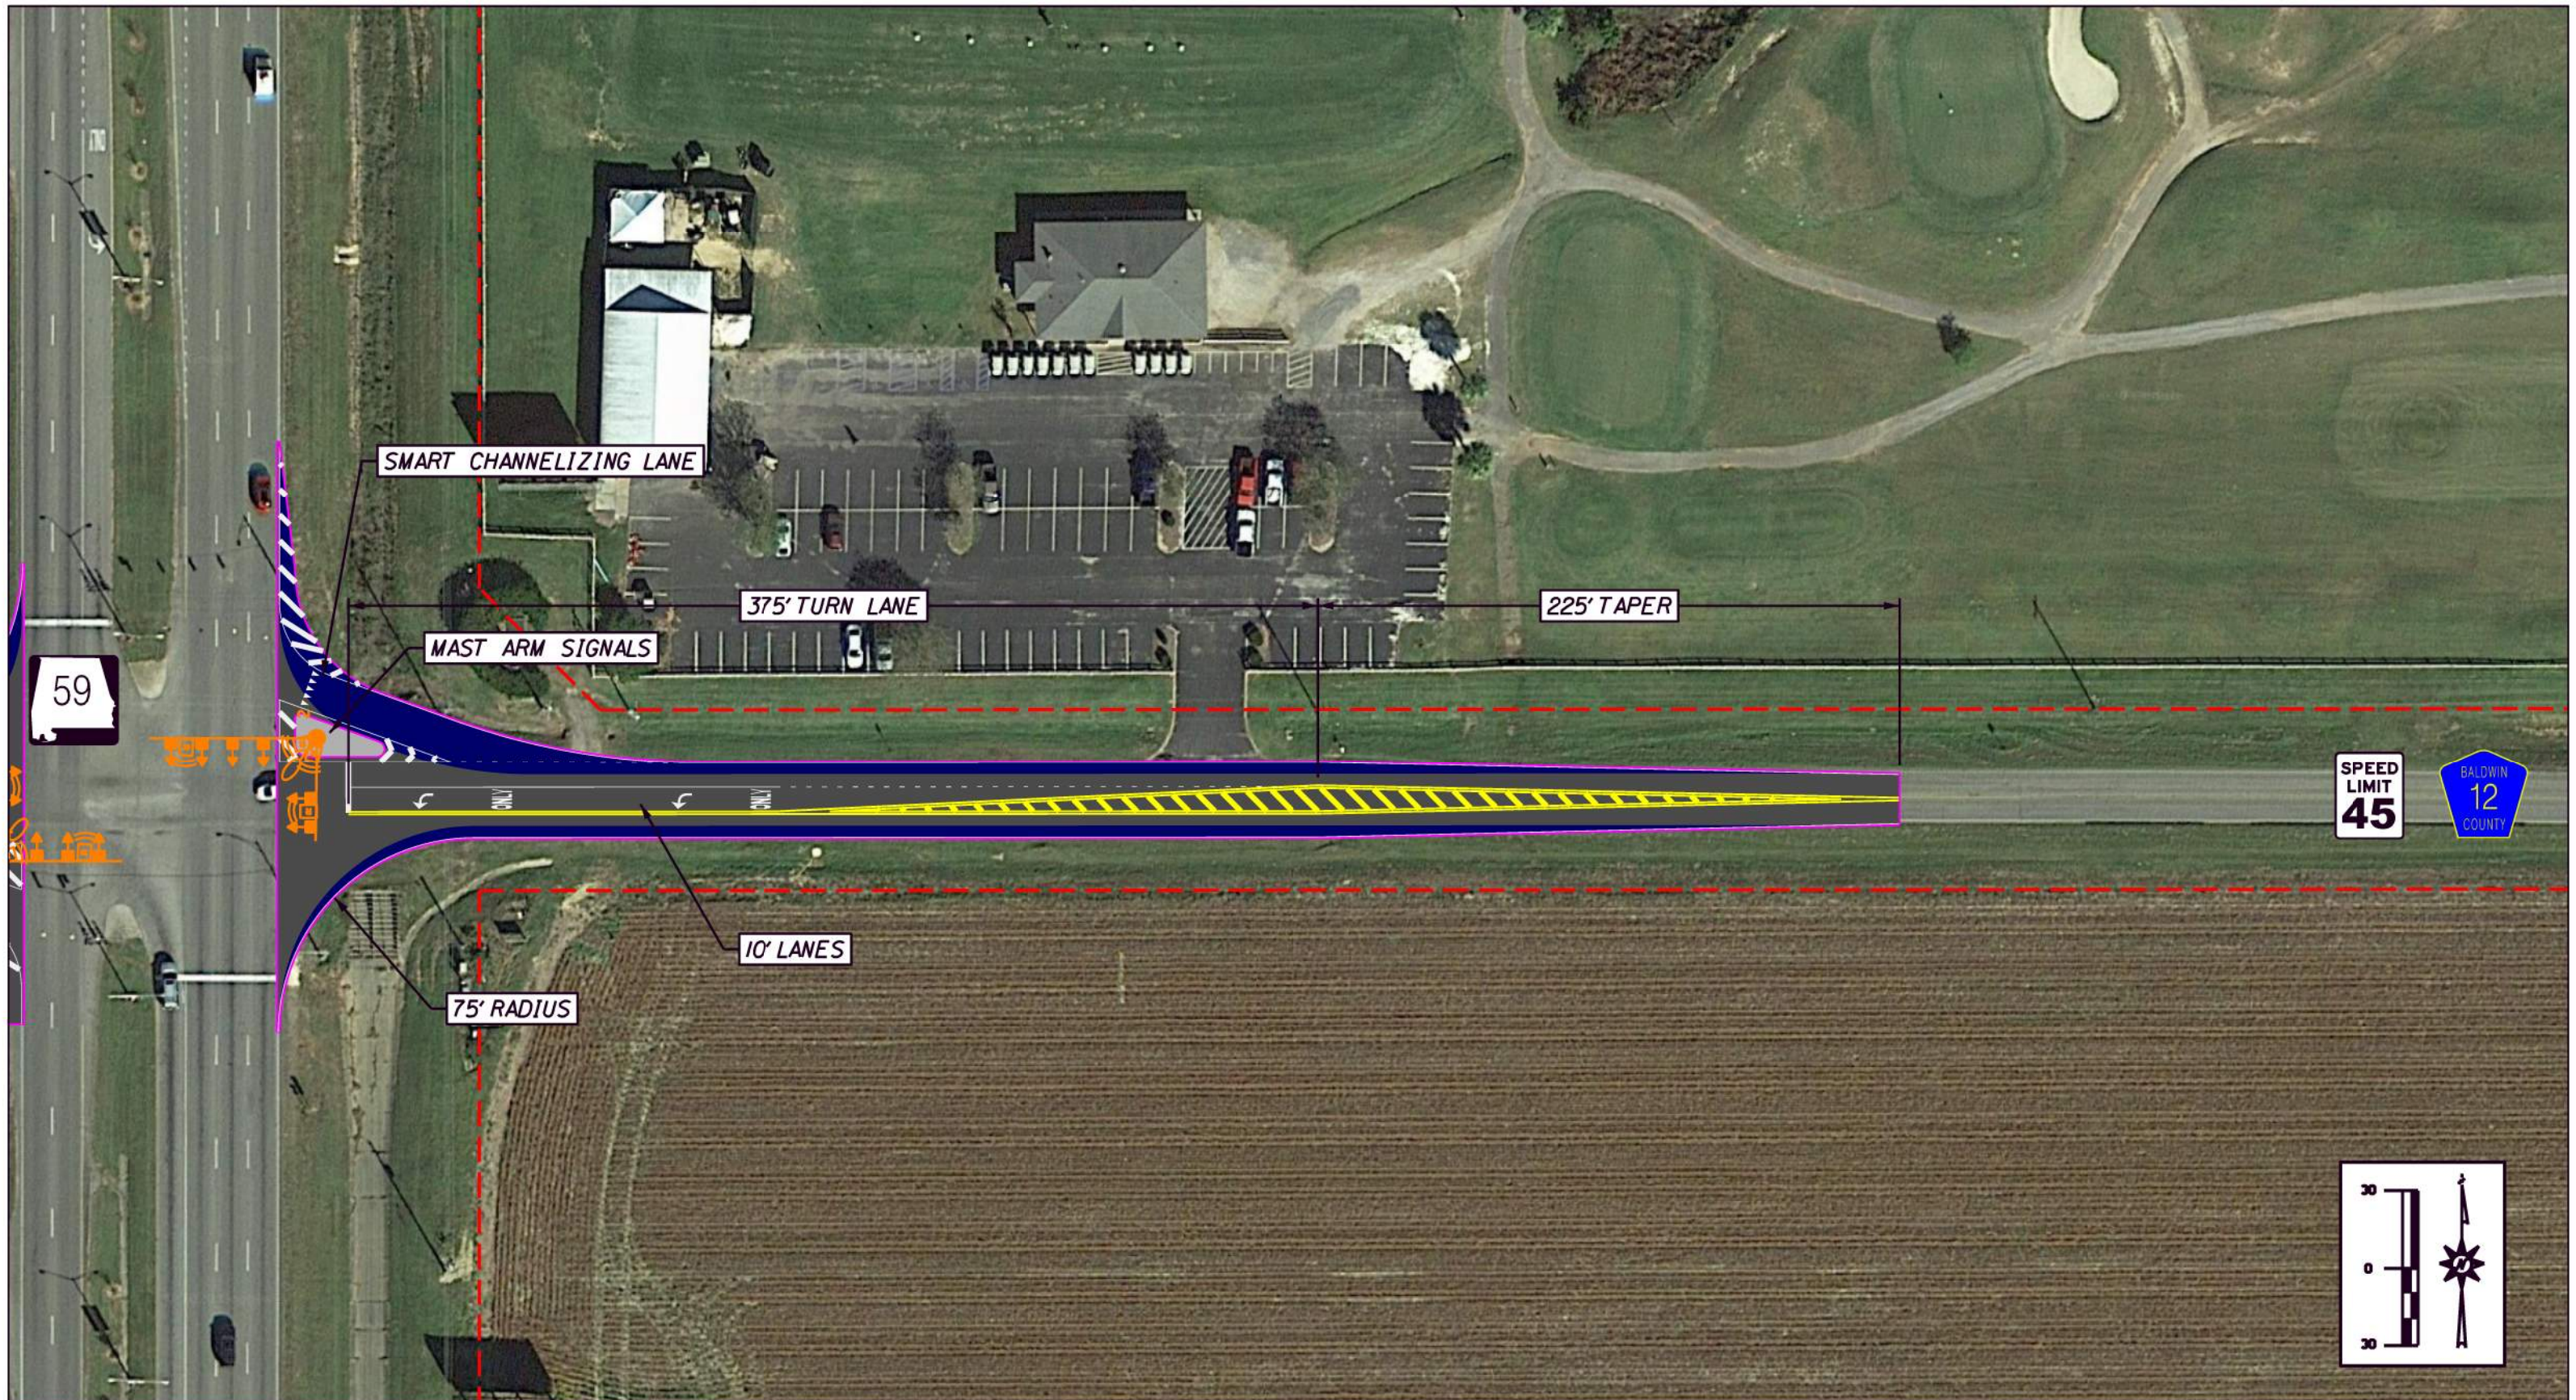

# PROPOSED INTERSECTION IMPROVEMENTS

## S MCKENZIE ST (SR-59) AT COUNTY RD 12 S (SHEET 2 OF 2)