

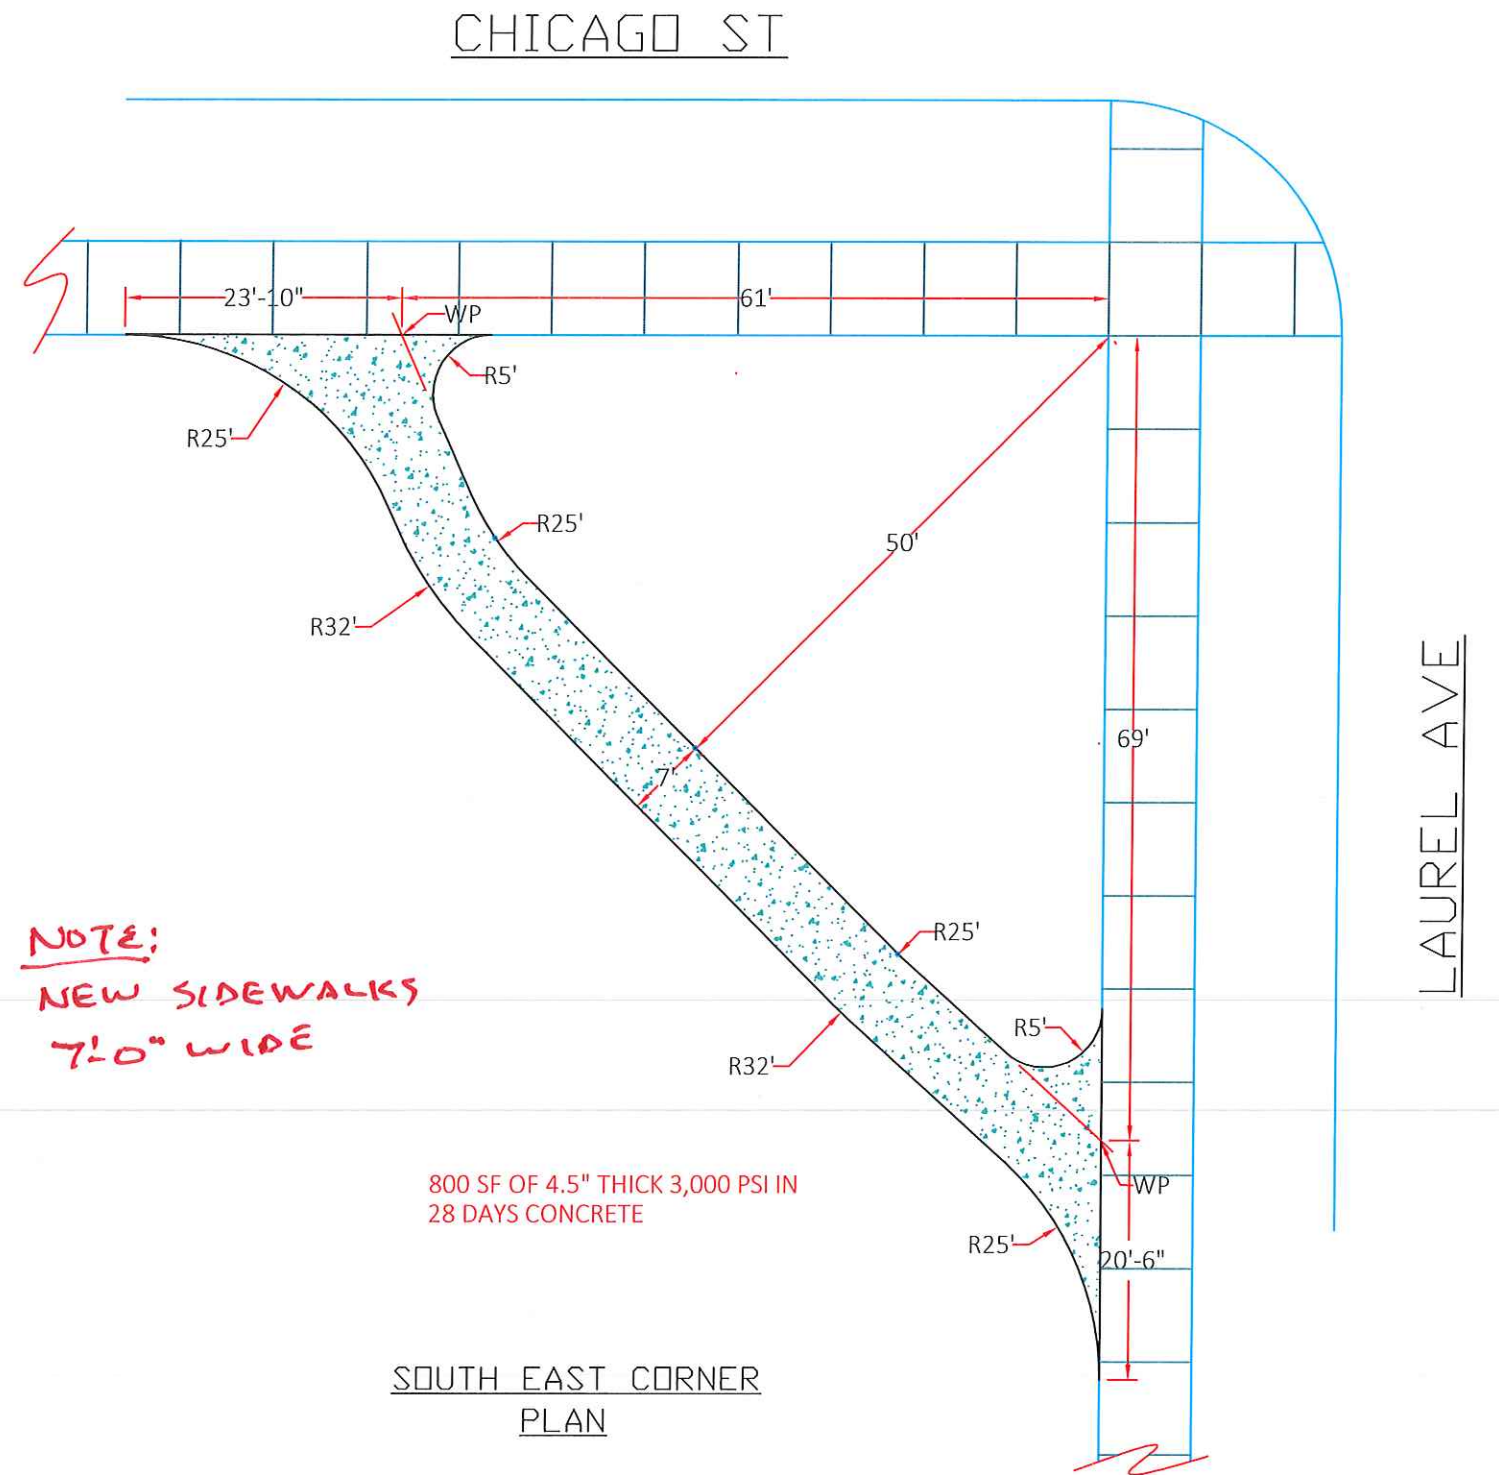


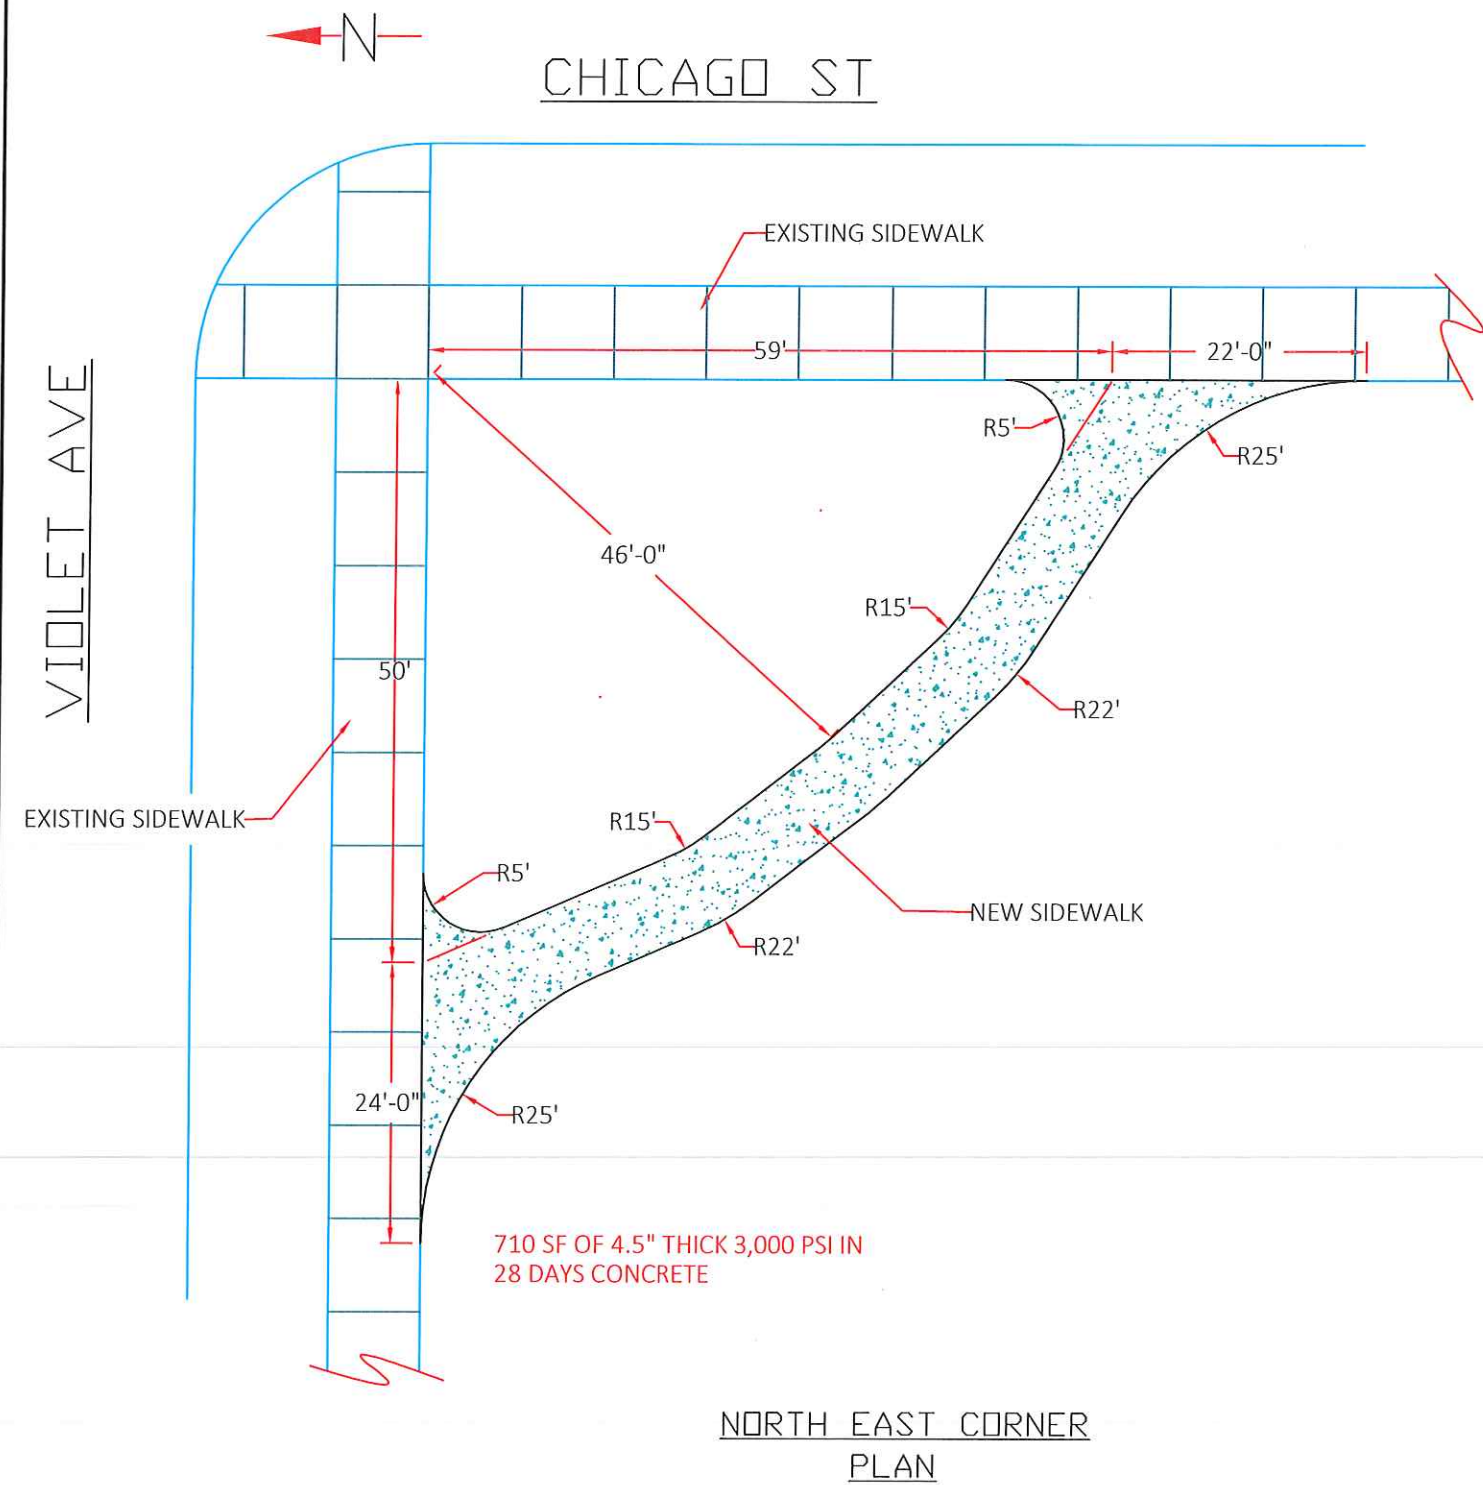

CITY OF FOLEY		
HERITAGE PARK		
SIDEWALK ADDITIONS		
SCALE: NONE		AUG 6, 2018
DWG-01		

LAUREL AVE

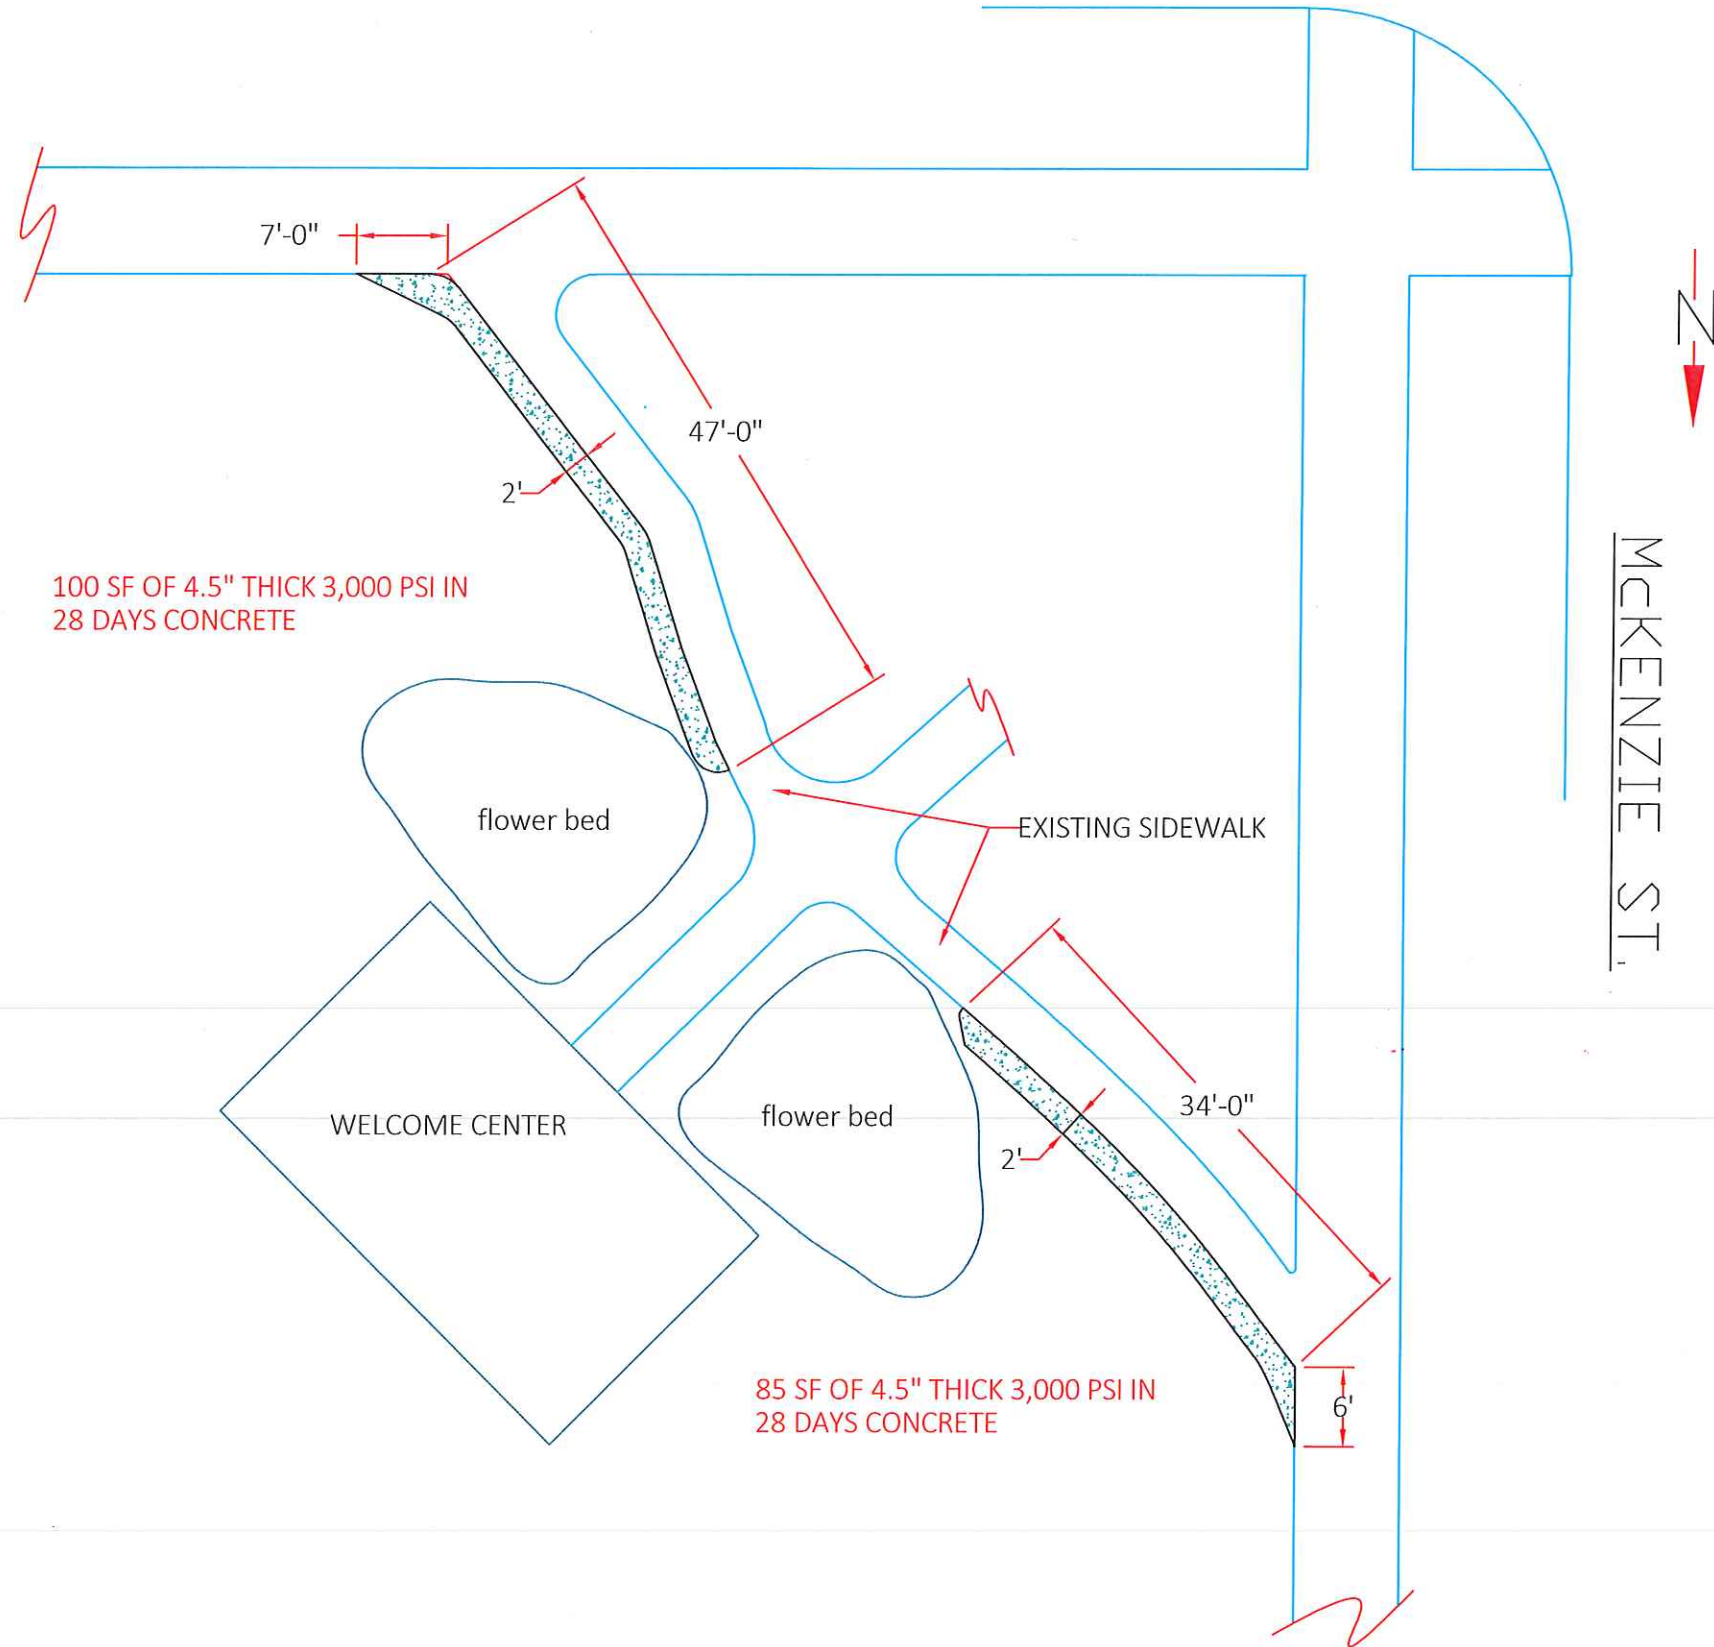

CITY OF FOLEY		
HERITAGE PARK SIDEWALK ADDITIONS		
SCALE: NONE		AUG 6, 2018
DWG-02		