


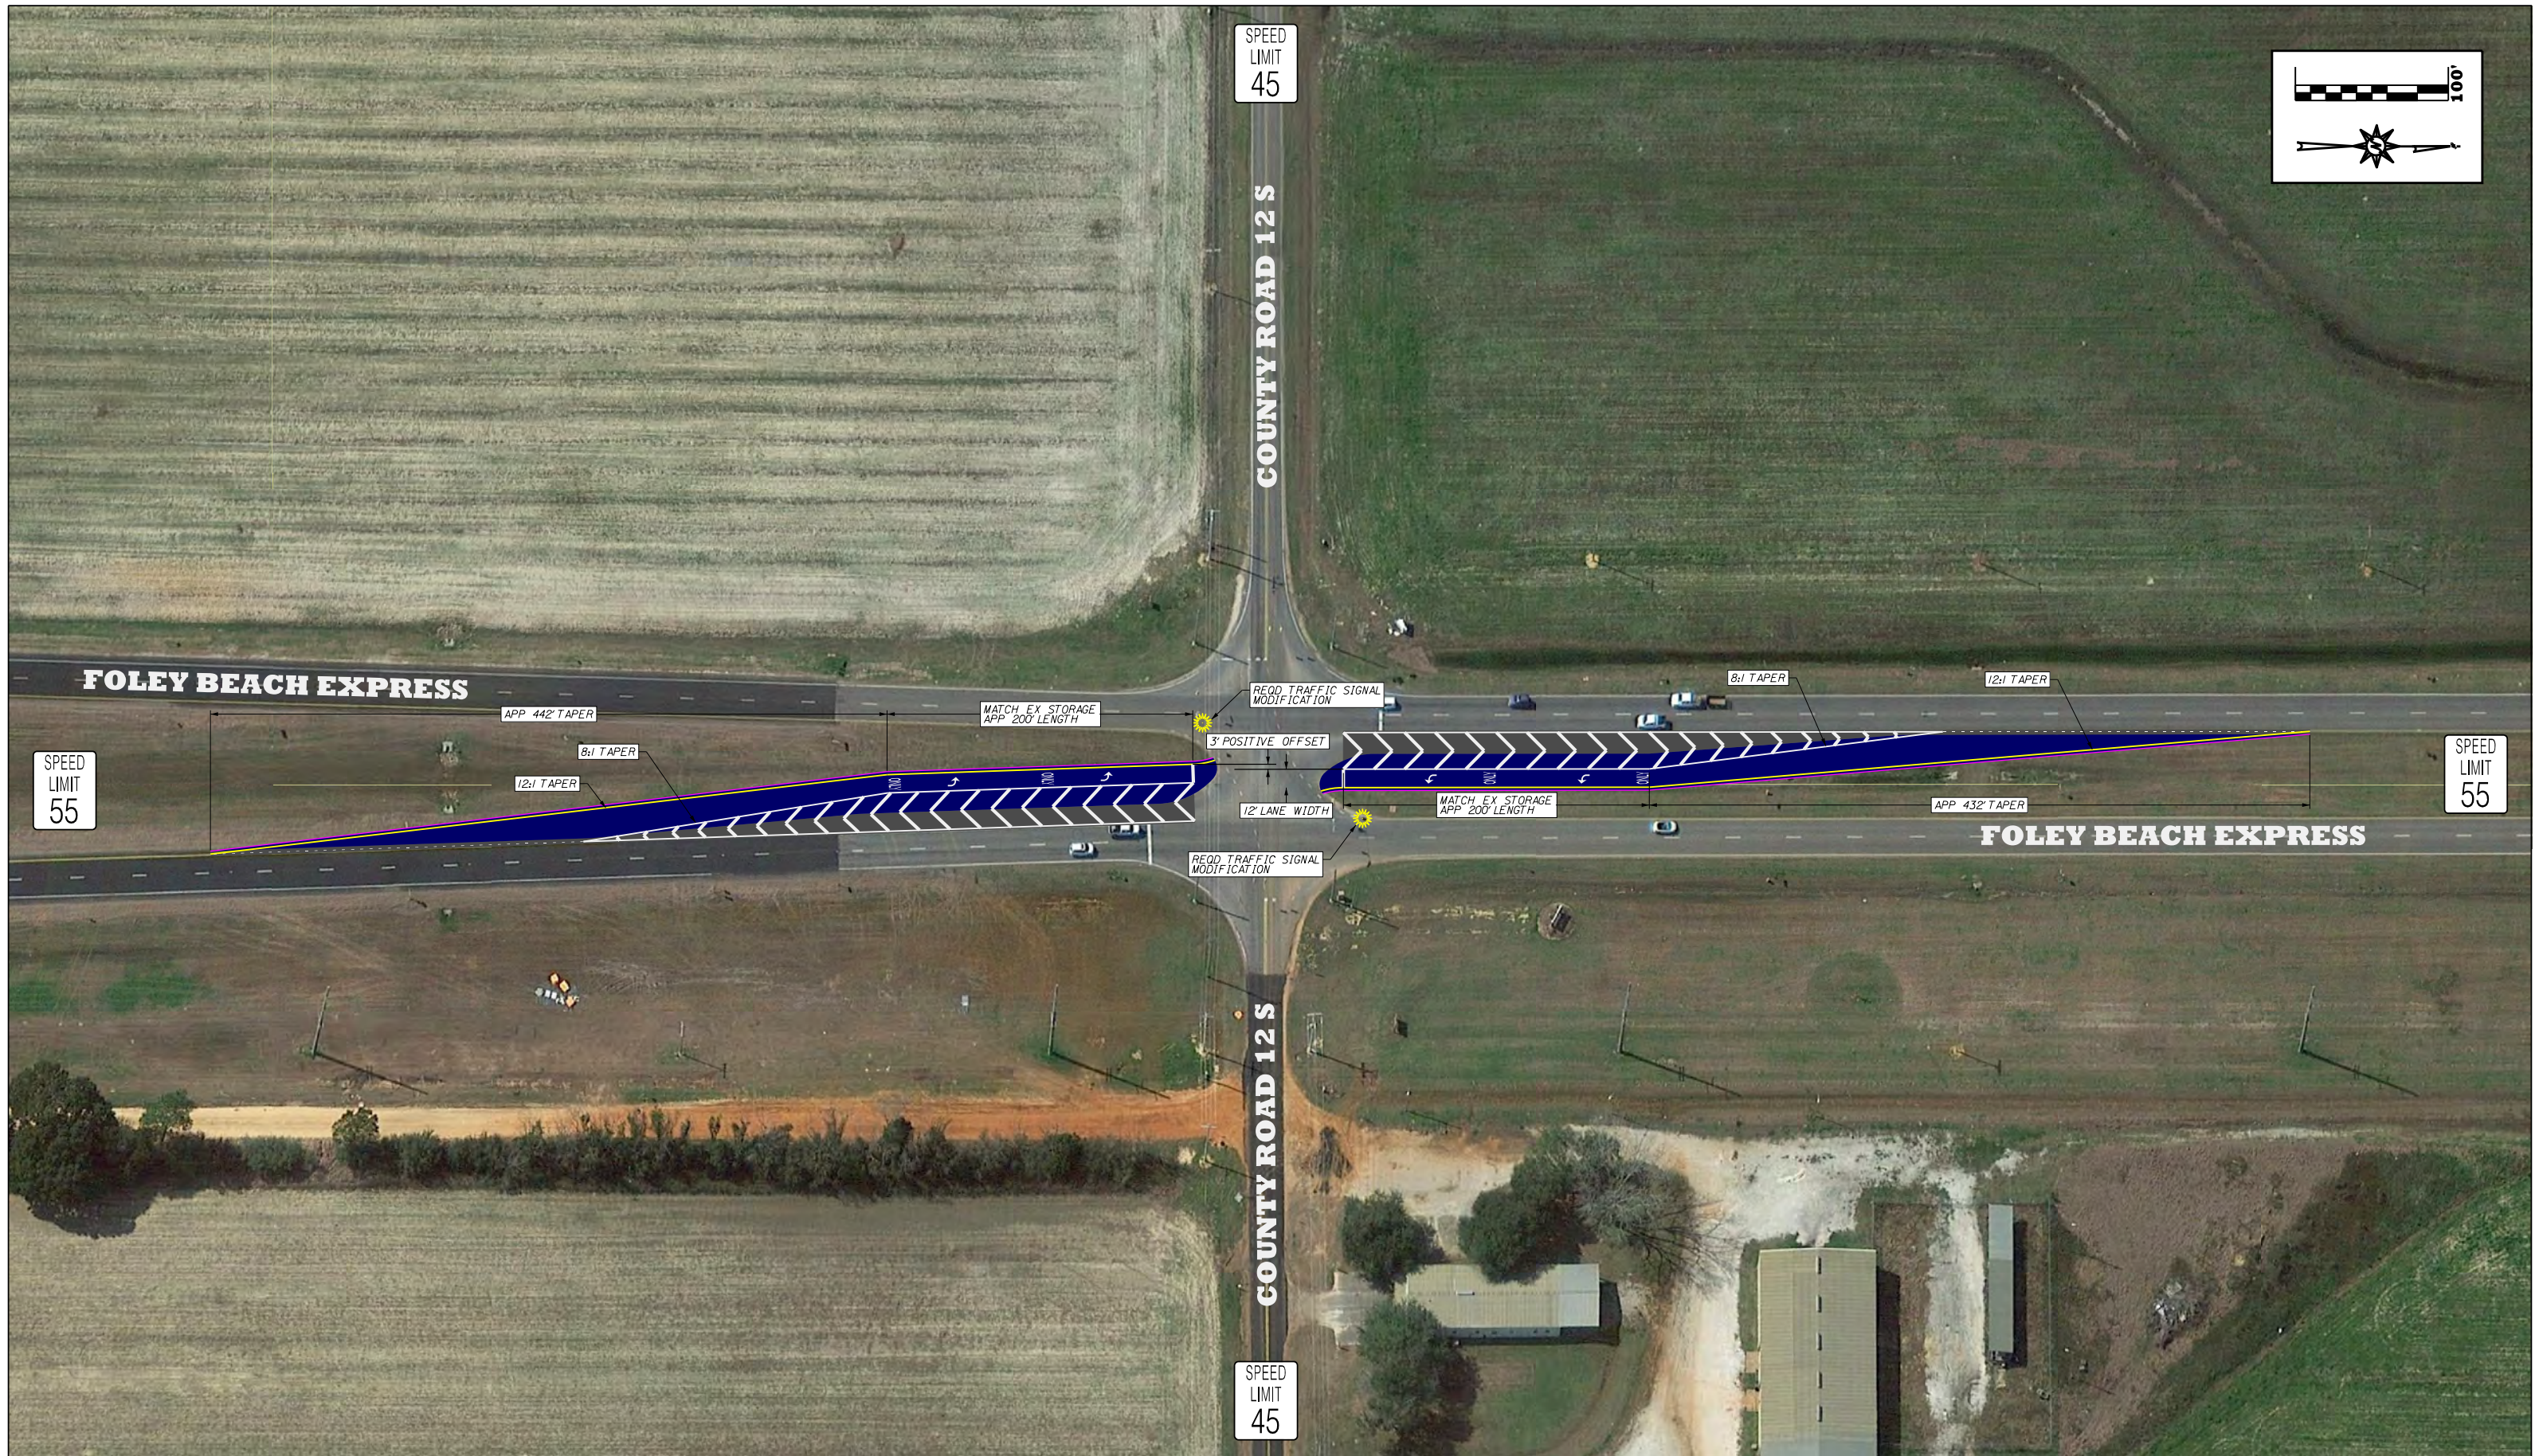

**PROPOSED OFFSET LEFT TURN LANES
ON FOLEY BEACH EXPRESS AT CR-12 S INTERSECTION**