
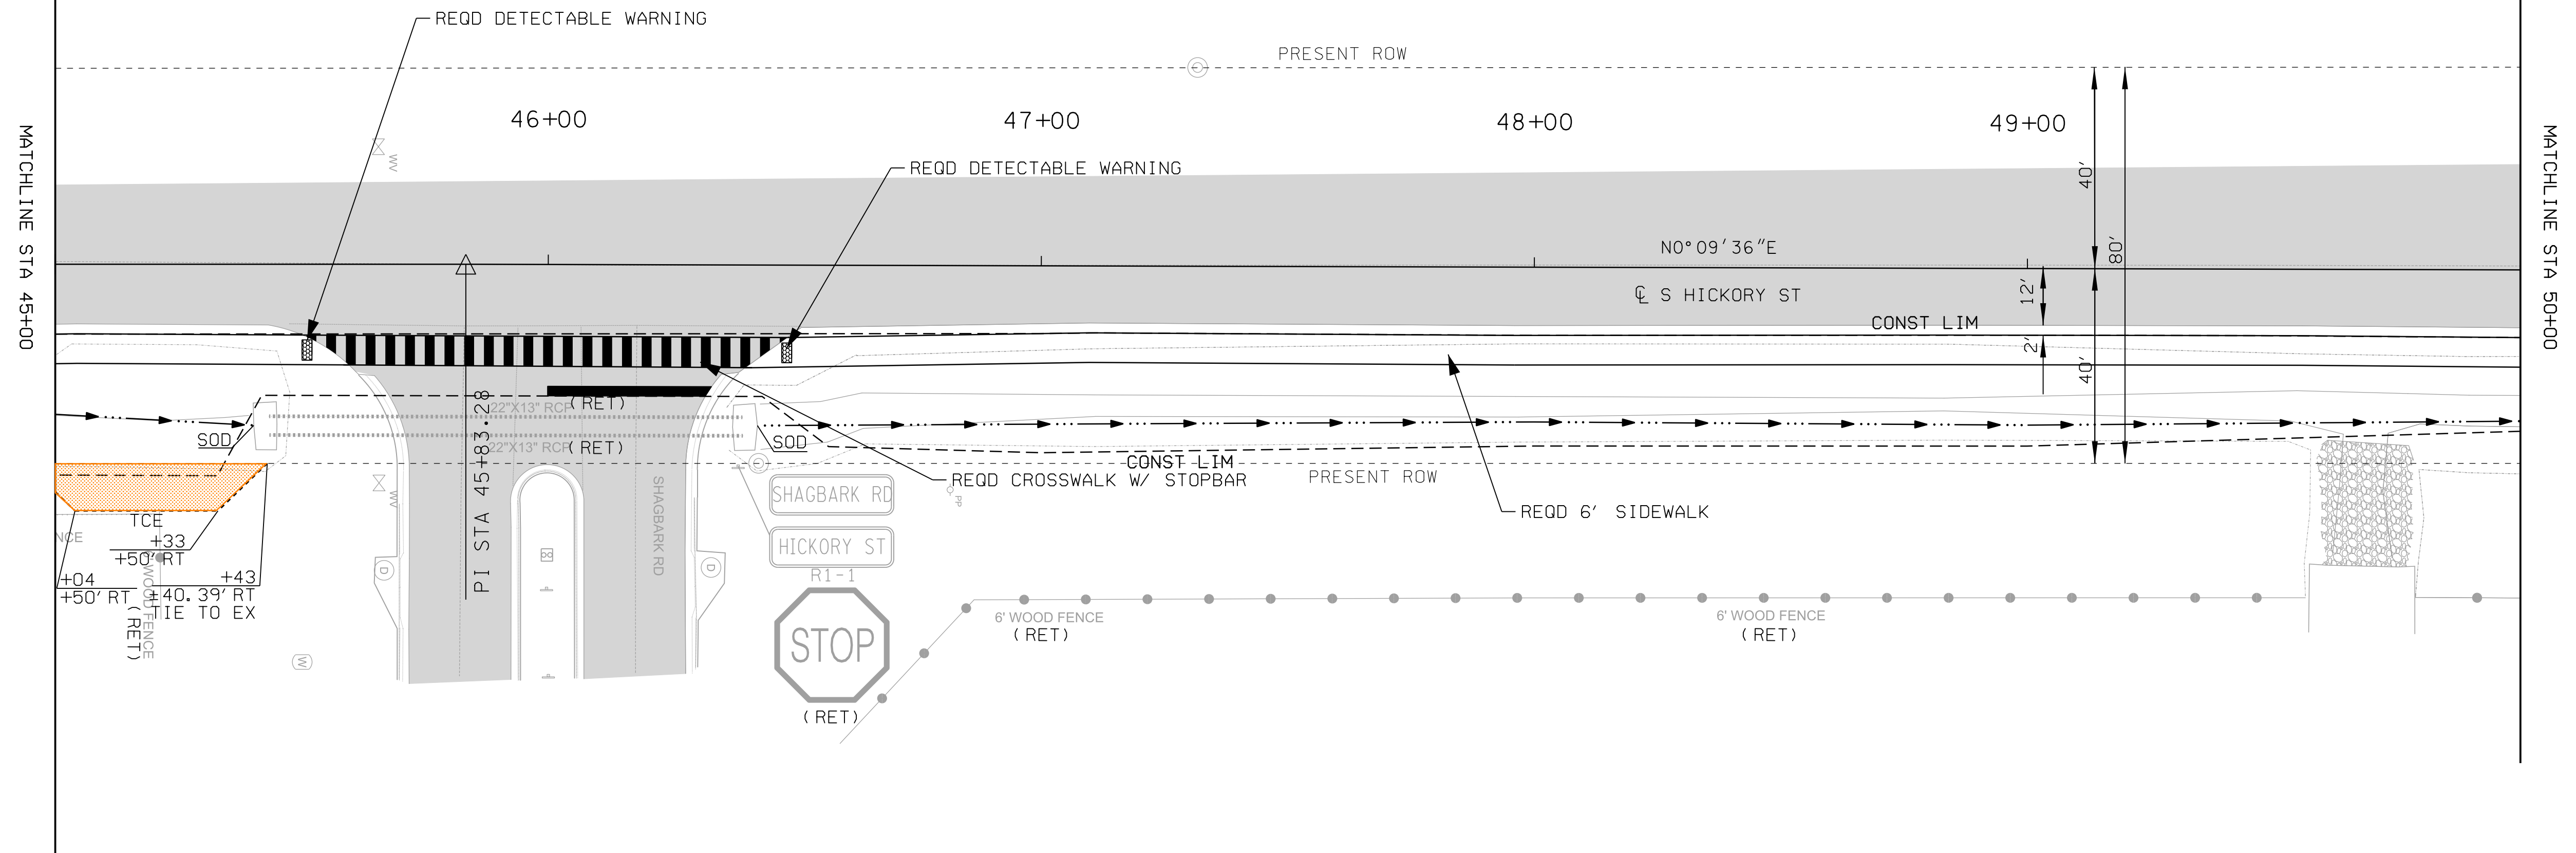
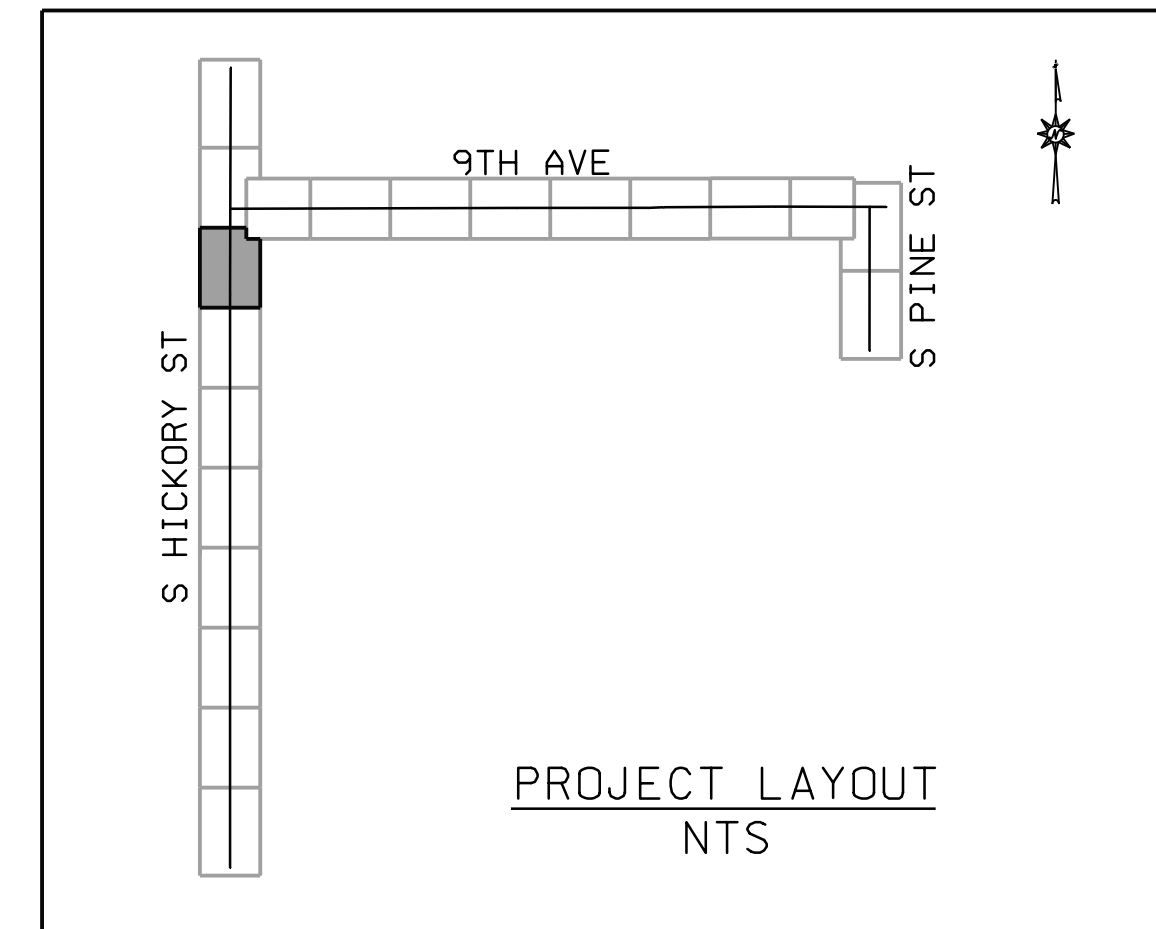






| REFERENCE<br>PROJECT NO | FISCAL<br>YEAR | SHEET<br>NO |
|-------------------------|----------------|-------------|
| TAPAA-TA21(910)         | 2022           | 12          |

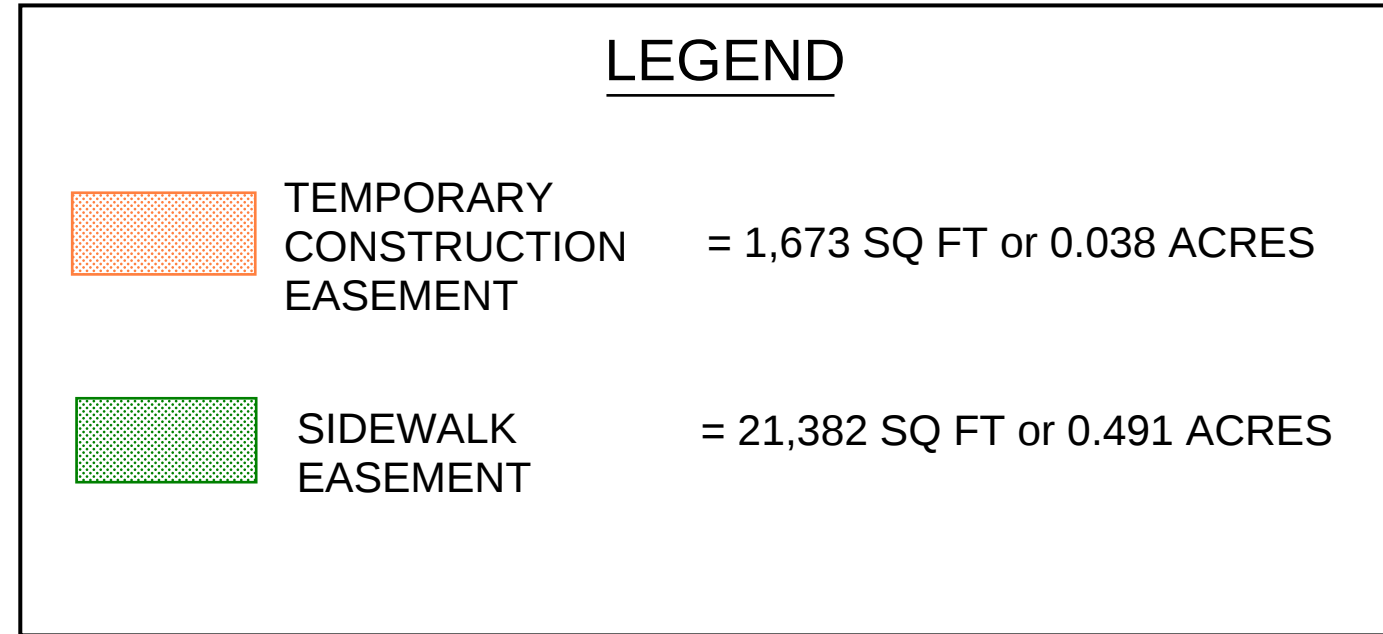


|                 |             |           |                |               |   |             |                                      |
|-----------------|-------------|-----------|----------------|---------------|---|-------------|--------------------------------------|
| RESPONSIBLE PE: | SUPERVISOR: | DESIGNER: | PLAN SUBMITTAL | CITY OF FOLEY | <div><div>20020</div><div>HORIZSCALE (FEET)</div></div> | SHEET TITLE | ROUTE                                |
| DATE:           | DATE:       | DATE:     | 90%            |               |   | PLAN SHEET  | S PINE ST<br>9TH AVE<br>S HICKORY ST |

PLAN SHEET

|                         |                |             |
|-------------------------|----------------|-------------|
| REFERENCE<br>PROJECT NO | FISCAL<br>YEAR | SHEET<br>NO |
| TAPAA-TA21(910)         | 2022           | 16          |

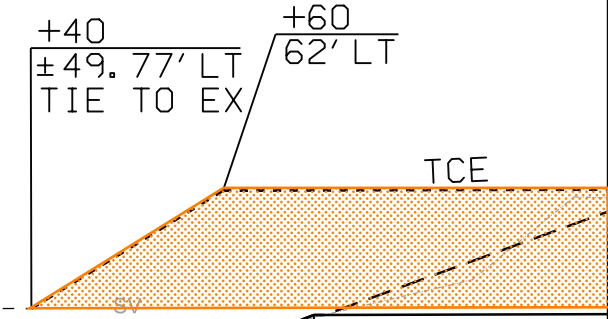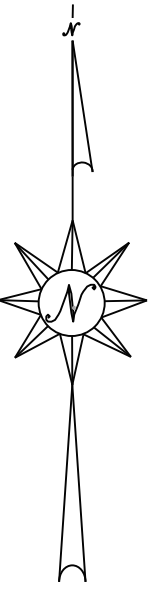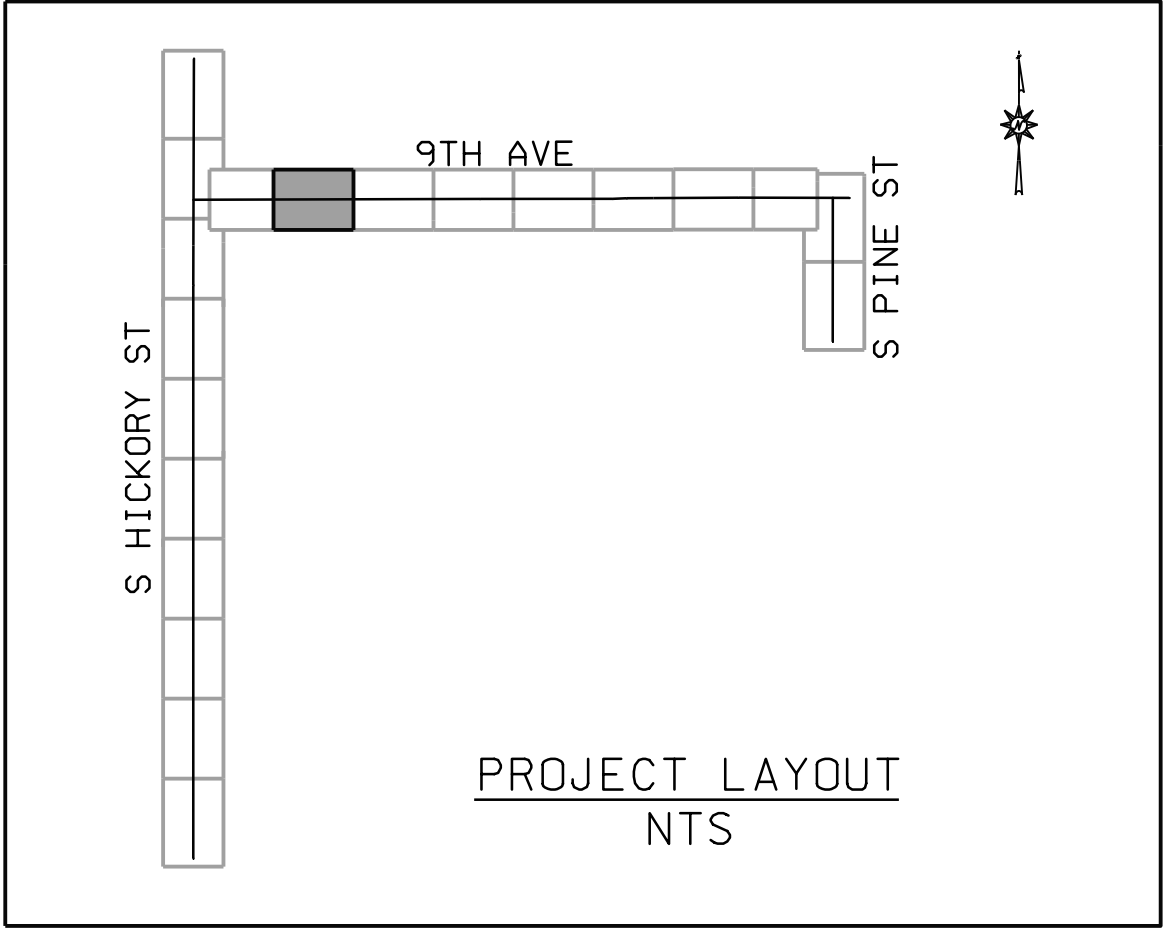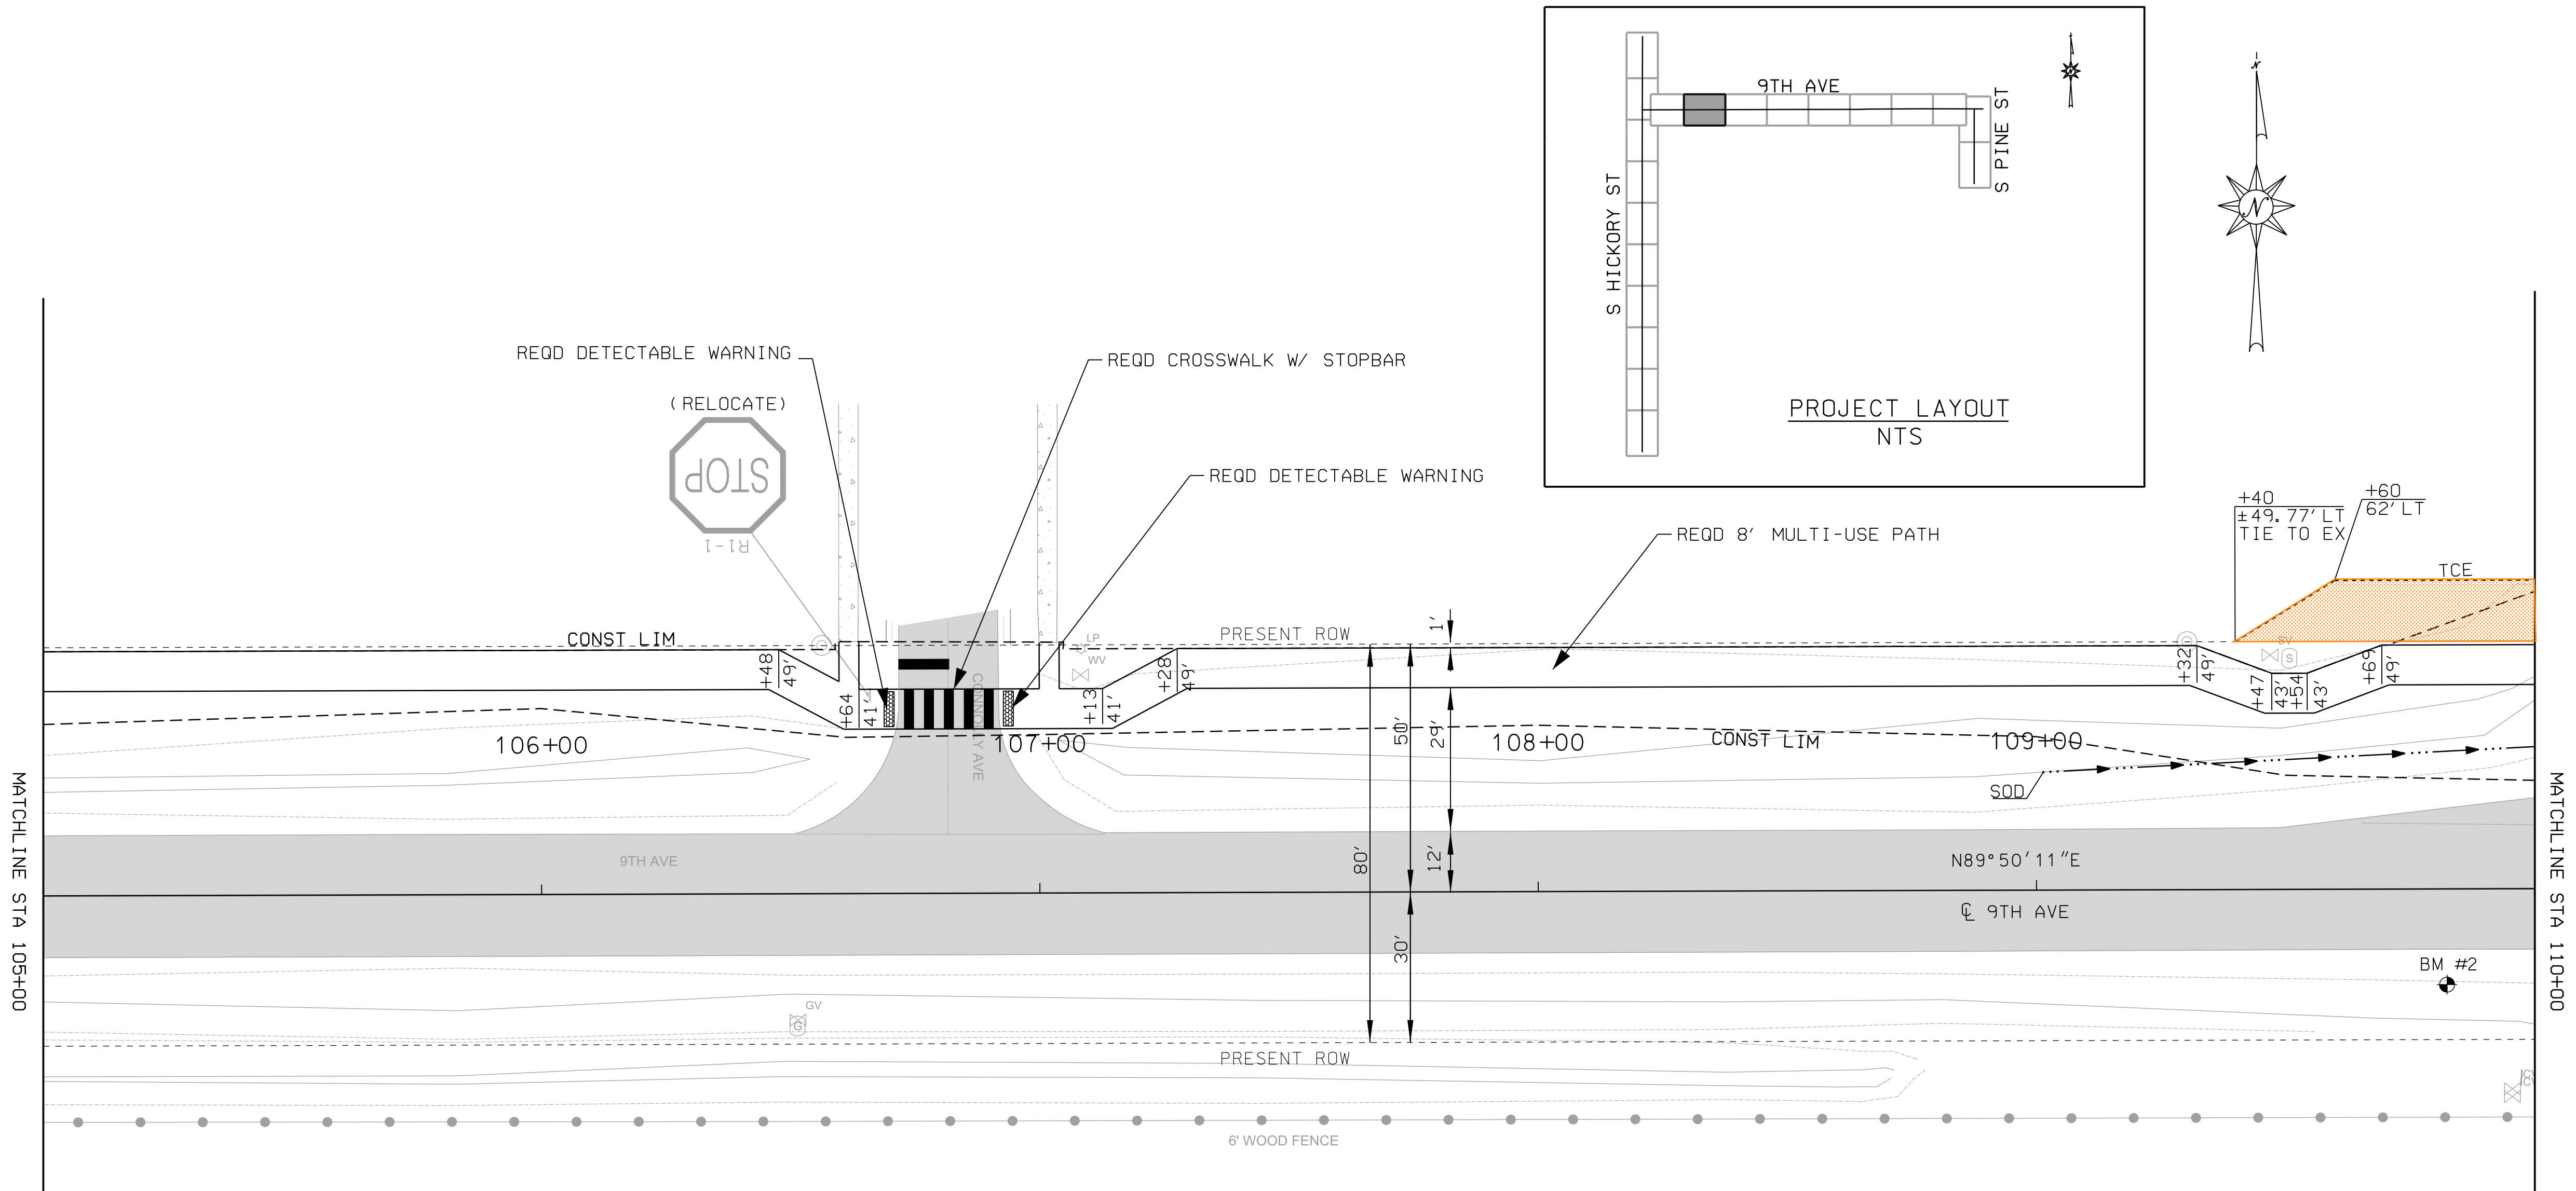


| HORIZONTAL AND VERTICAL CONTROL POINTS |           |           |            |             |        |      |
|----------------------------------------|-----------|-----------|------------|-------------|--------|------|
| PT NO                                  | STA       | OFFSET    | NORTHING   | EASTING     | ELEV   | DESC |
| BM #2                                  | 109+82.33 | 19.21' LT | 139974.596 | 1906347.053 | 62.96' | ACRS |

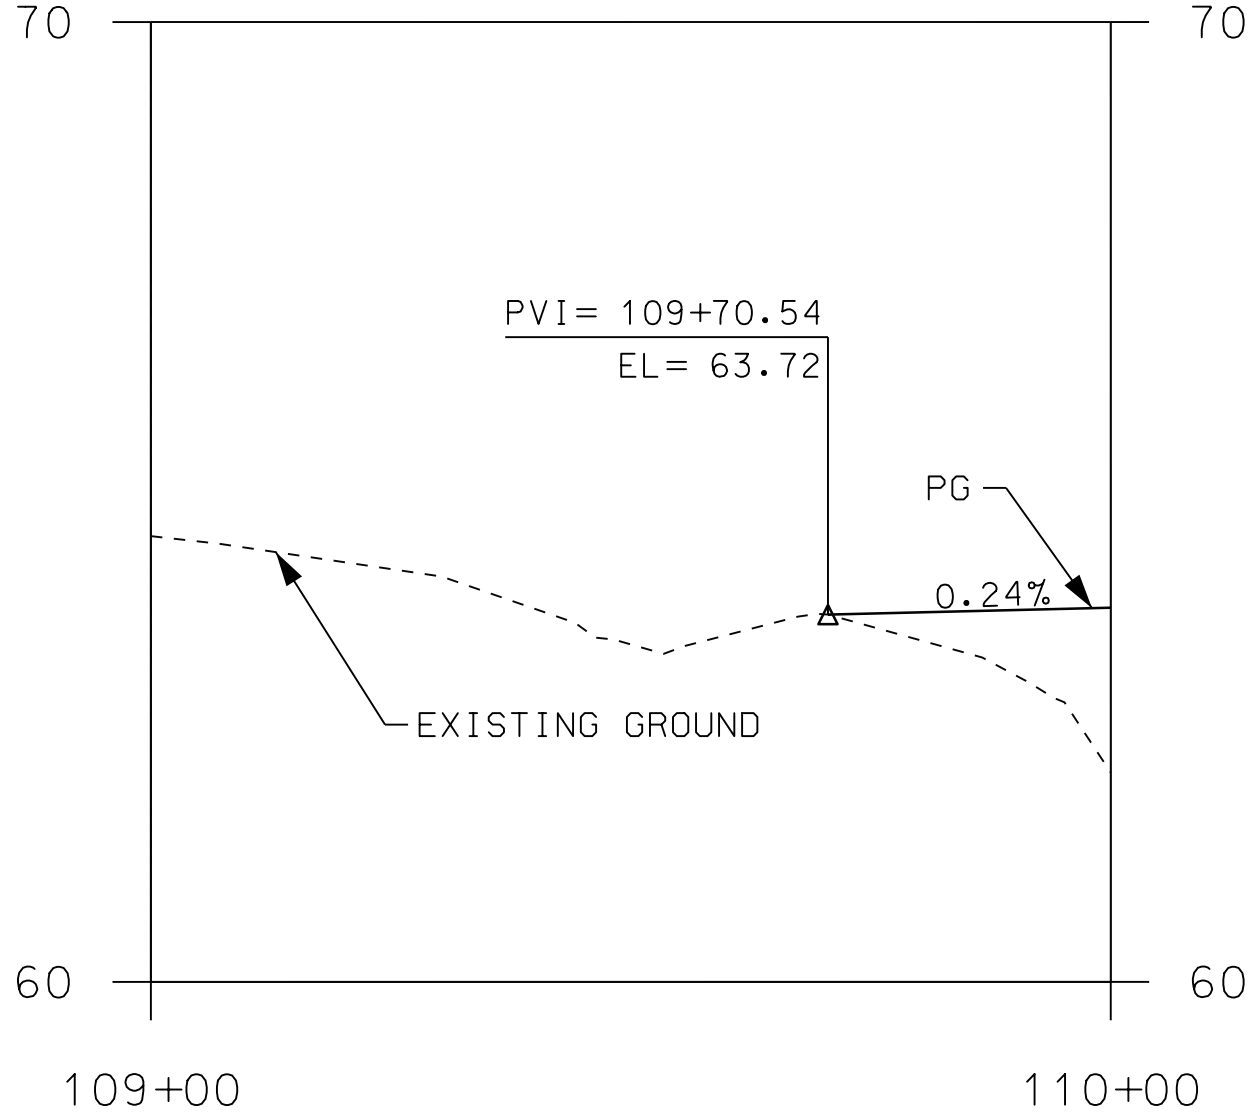


|                 |             |           |                |               |                            |                         |             |                                      |
|-----------------|-------------|-----------|----------------|---------------|----------------------------|-------------------------|-------------|--------------------------------------|
| RESPONSIBLE PE: | SUPERVISOR: | DESIGNER: | PLAN SUBMITTAL | CITY OF FOLEY | HORIZ SCALE (FEET) 20 0 20 | VERT SCALE (FEET) 2 0 2 | SHEET TITLE | ROUTE                                |
| DATE:           | DATE:       | DATE:     | 90%            |               |                            |                         | PLAN SHEET  | S PINE ST<br>9TH AVE<br>S HICKORY ST |

| REFERENCE<br>PROJECT NO | FISCAL<br>YEAR | SHEET<br>NO |
|-------------------------|----------------|-------------|
| TAPAA-TA21(910)         | 2022           | 17          |

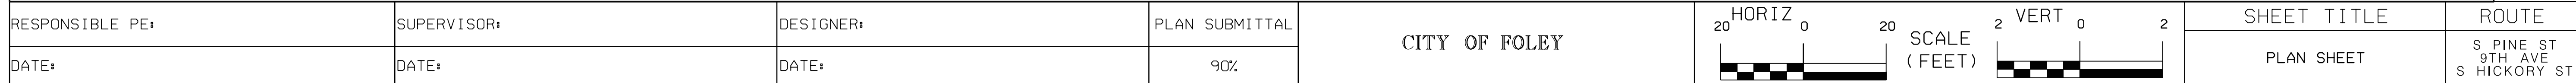

PLAN SHEET


|                         |                |             |
|-------------------------|----------------|-------------|
| REFERENCE<br>PROJECT NO | FISCAL<br>YEAR | SHEET<br>NO |
| TAPAA-TA21(910)         | 2022           | 18          |

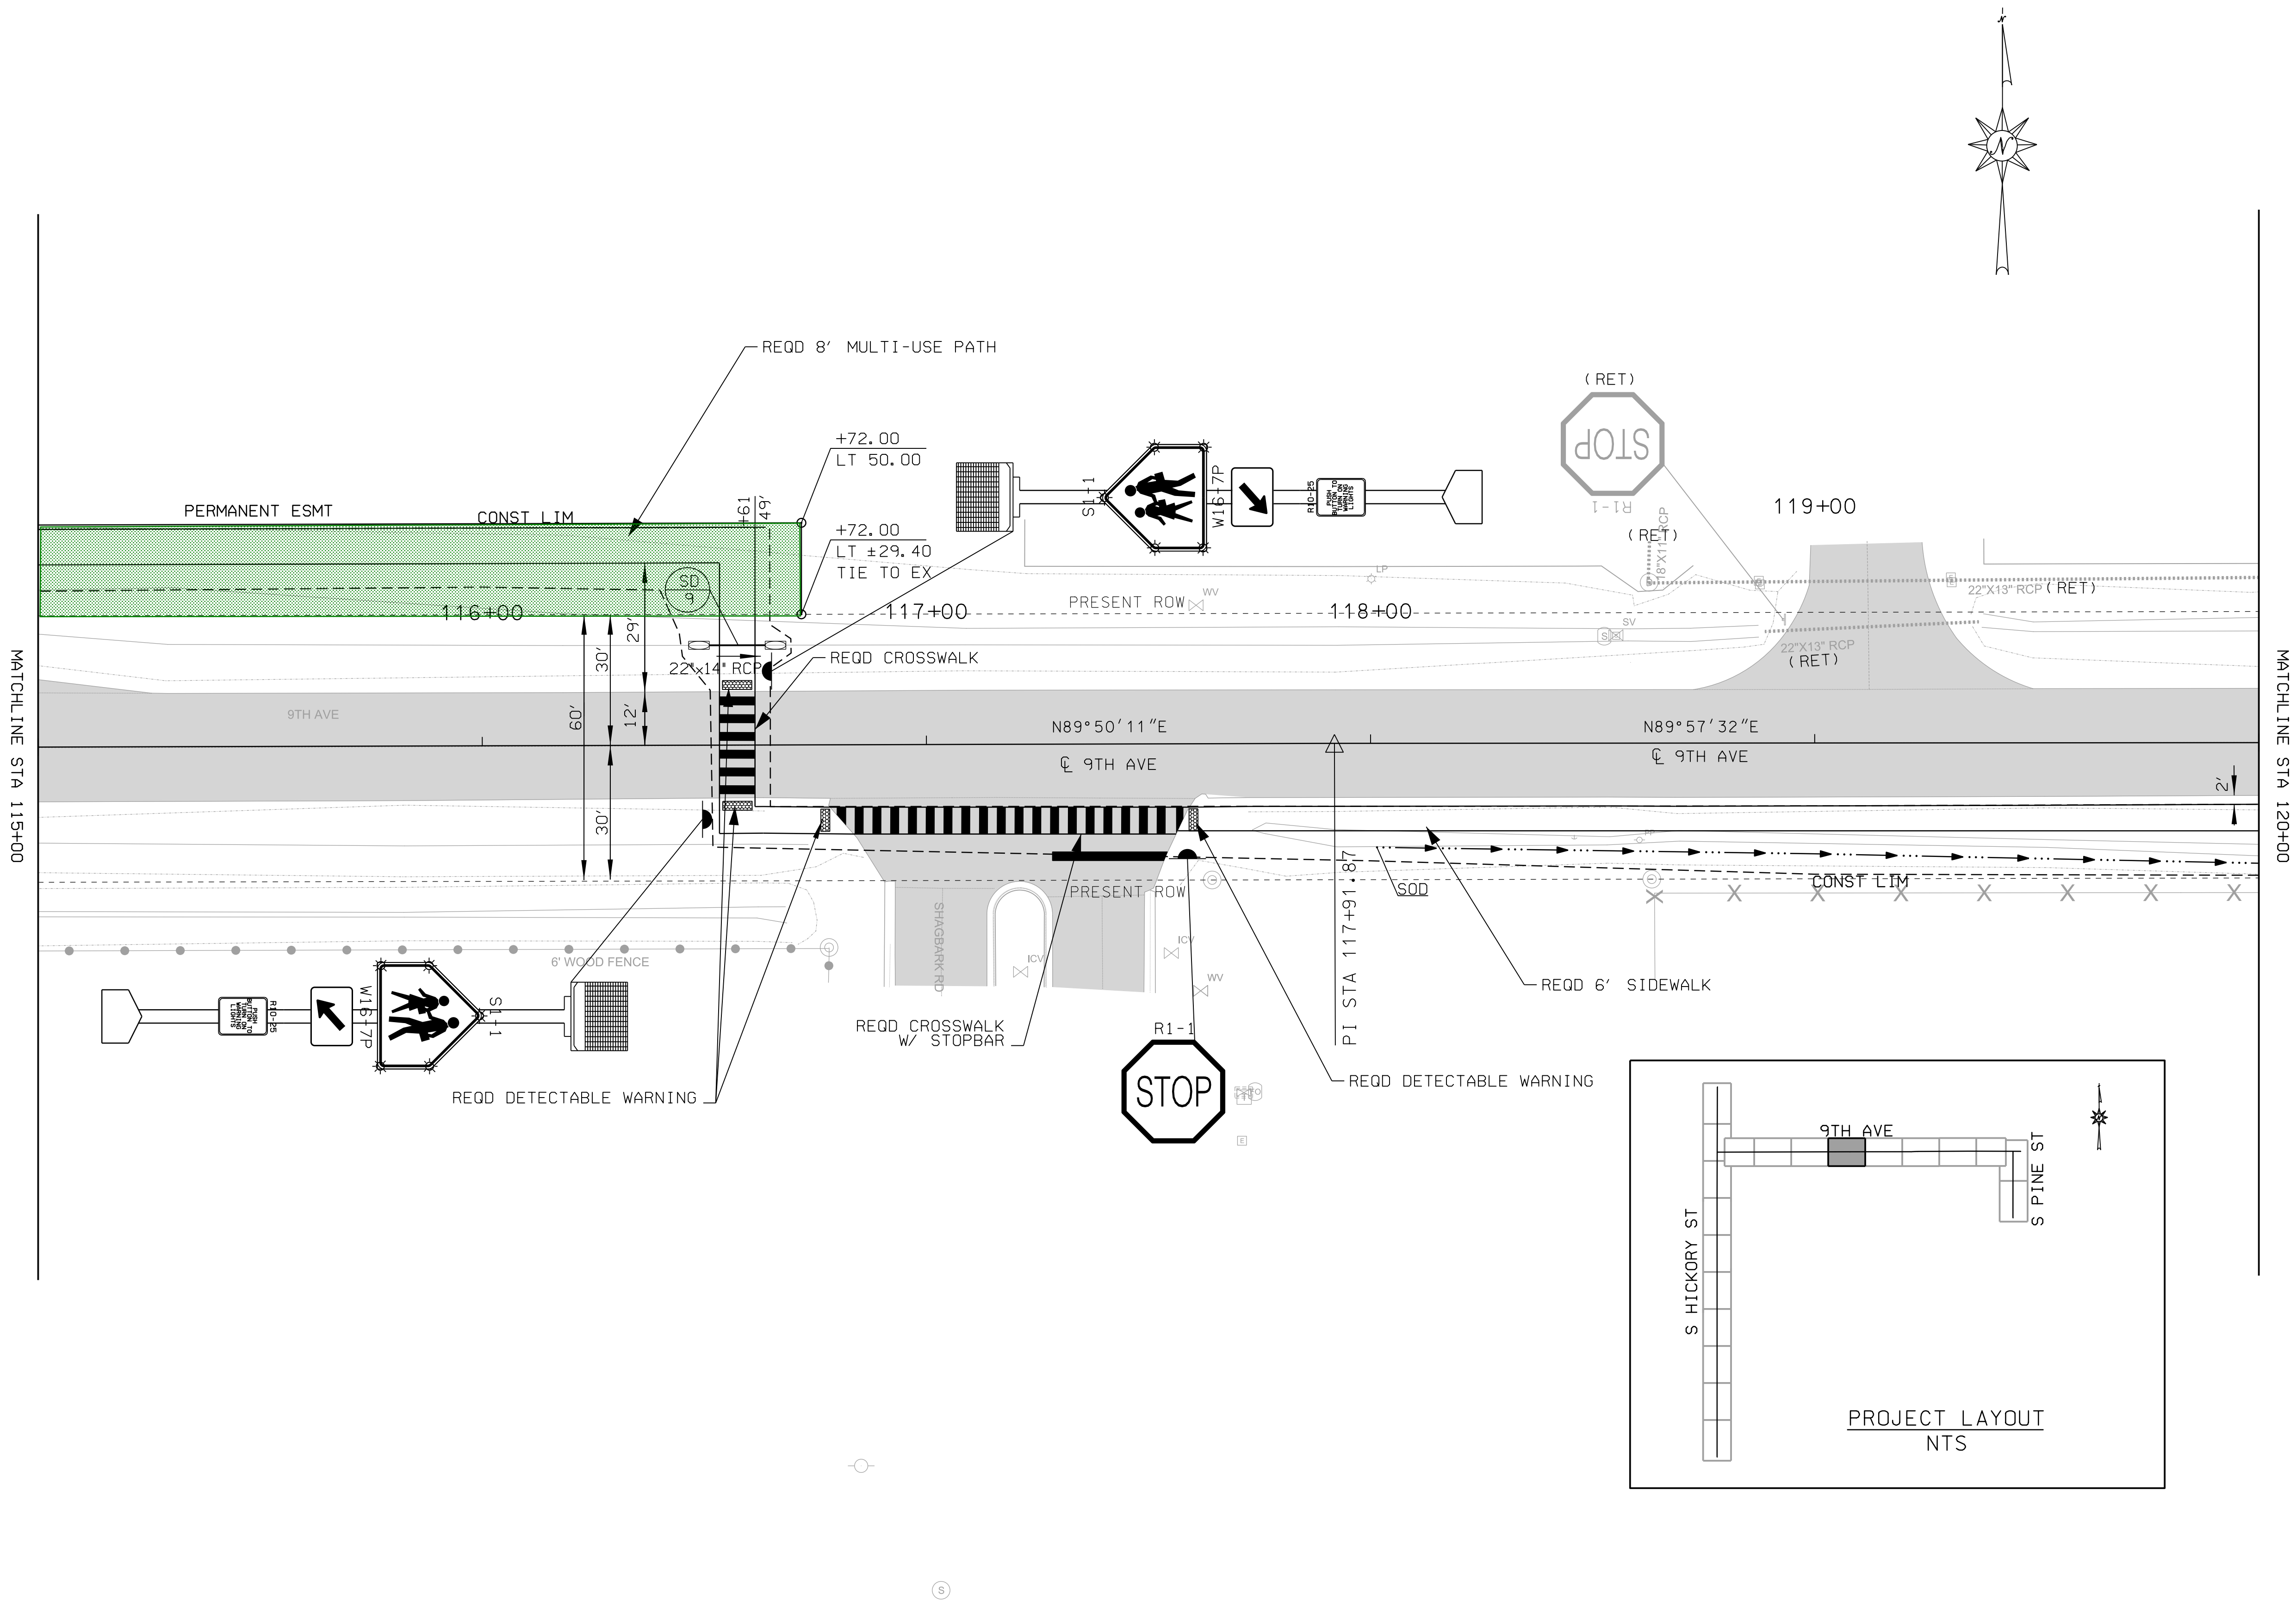

|                 |             |           |                |               |                                  |             |                                      |
|-----------------|-------------|-----------|----------------|---------------|----------------------------------|-------------|--------------------------------------|
| RESPONSIBLE PE: | SUPERVISOR: | DESIGNER: | PLAN SUBMITTAL | CITY OF FOLEY | HORIZ<br>20 0 20<br>SCALE (FEET) | SHEET TITLE | ROUTE                                |
| DATE:           | DATE:       | DATE:     | 90%            |               |                                  | PLAN SHEET  | S PINE ST<br>9TH AVE<br>S HICKORY ST |


PLAN SHEET

| REFERENCE<br>PROJECT NO | FISCAL<br>YEAR | SHEET<br>NO |
|-------------------------|----------------|-------------|
| TAPAA-TA21(910)         | 2022           | 20          |

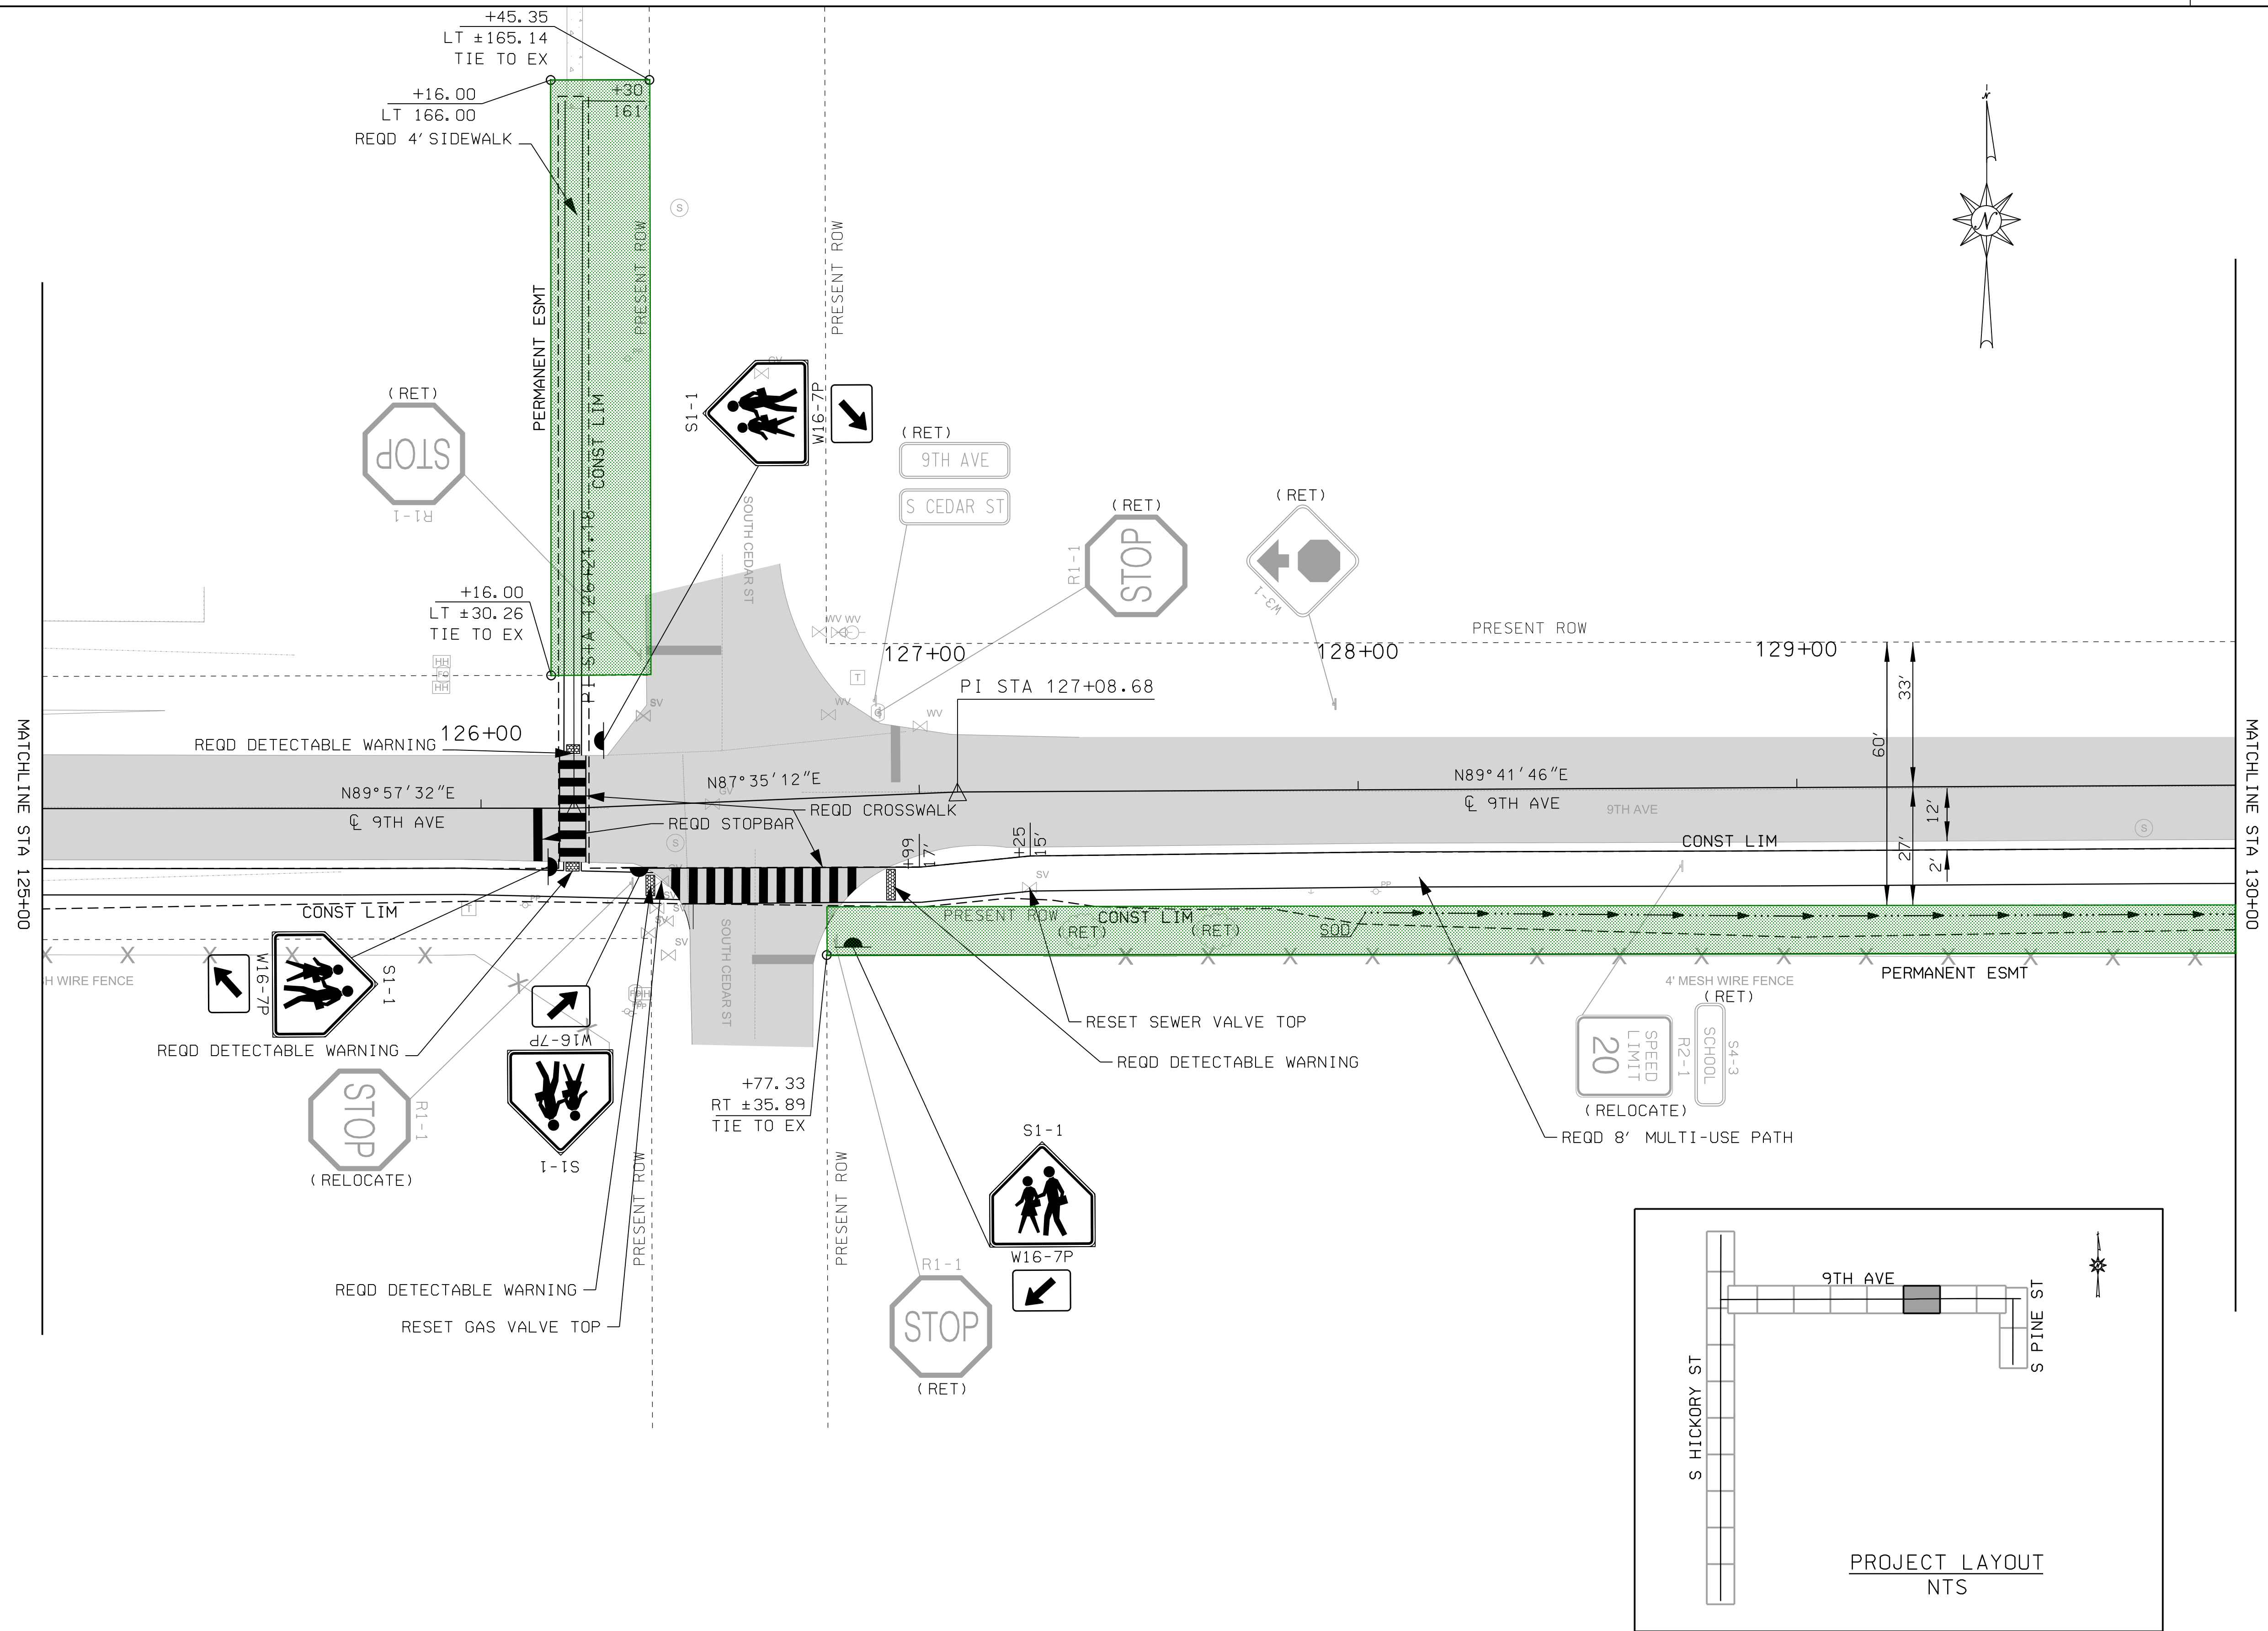


|                 |             |           |                |               |                                     |             |                                      |
|-----------------|-------------|-----------|----------------|---------------|-------------------------------------|-------------|--------------------------------------|
| RESPONSIBLE PE: | SUPERVISOR: | DESIGNER: | PLAN SUBMITTAL | CITY OF FOLEY | HORIZ<br>20 0 20<br>SCALE<br>(FEET) | SHEET TITLE | ROUTE                                |
| DATE:           | DATE:       | DATE:     | 90%            |               |                                     | PLAN SHEET  | S PINE ST<br>9TH AVE<br>S HICKORY ST |

| REFERENCE<br>PROJECT NO | FISCAL<br>YEAR | SHEET<br>NO |
|-------------------------|----------------|-------------|
| TAPAA-TA21(910)         | 2022           | 21          |

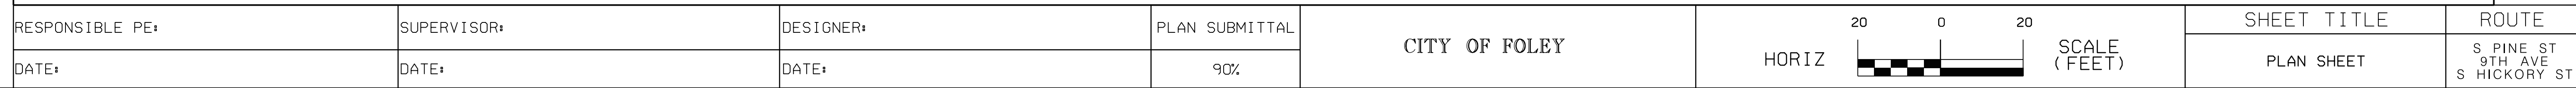


PLAN SHEET

|                         |                |             |
|-------------------------|----------------|-------------|
| REFERENCE<br>PROJECT NO | FISCAL<br>YEAR | SHEET<br>NO |
| TAPAA-TA21(910)         | 2022           | 23          |

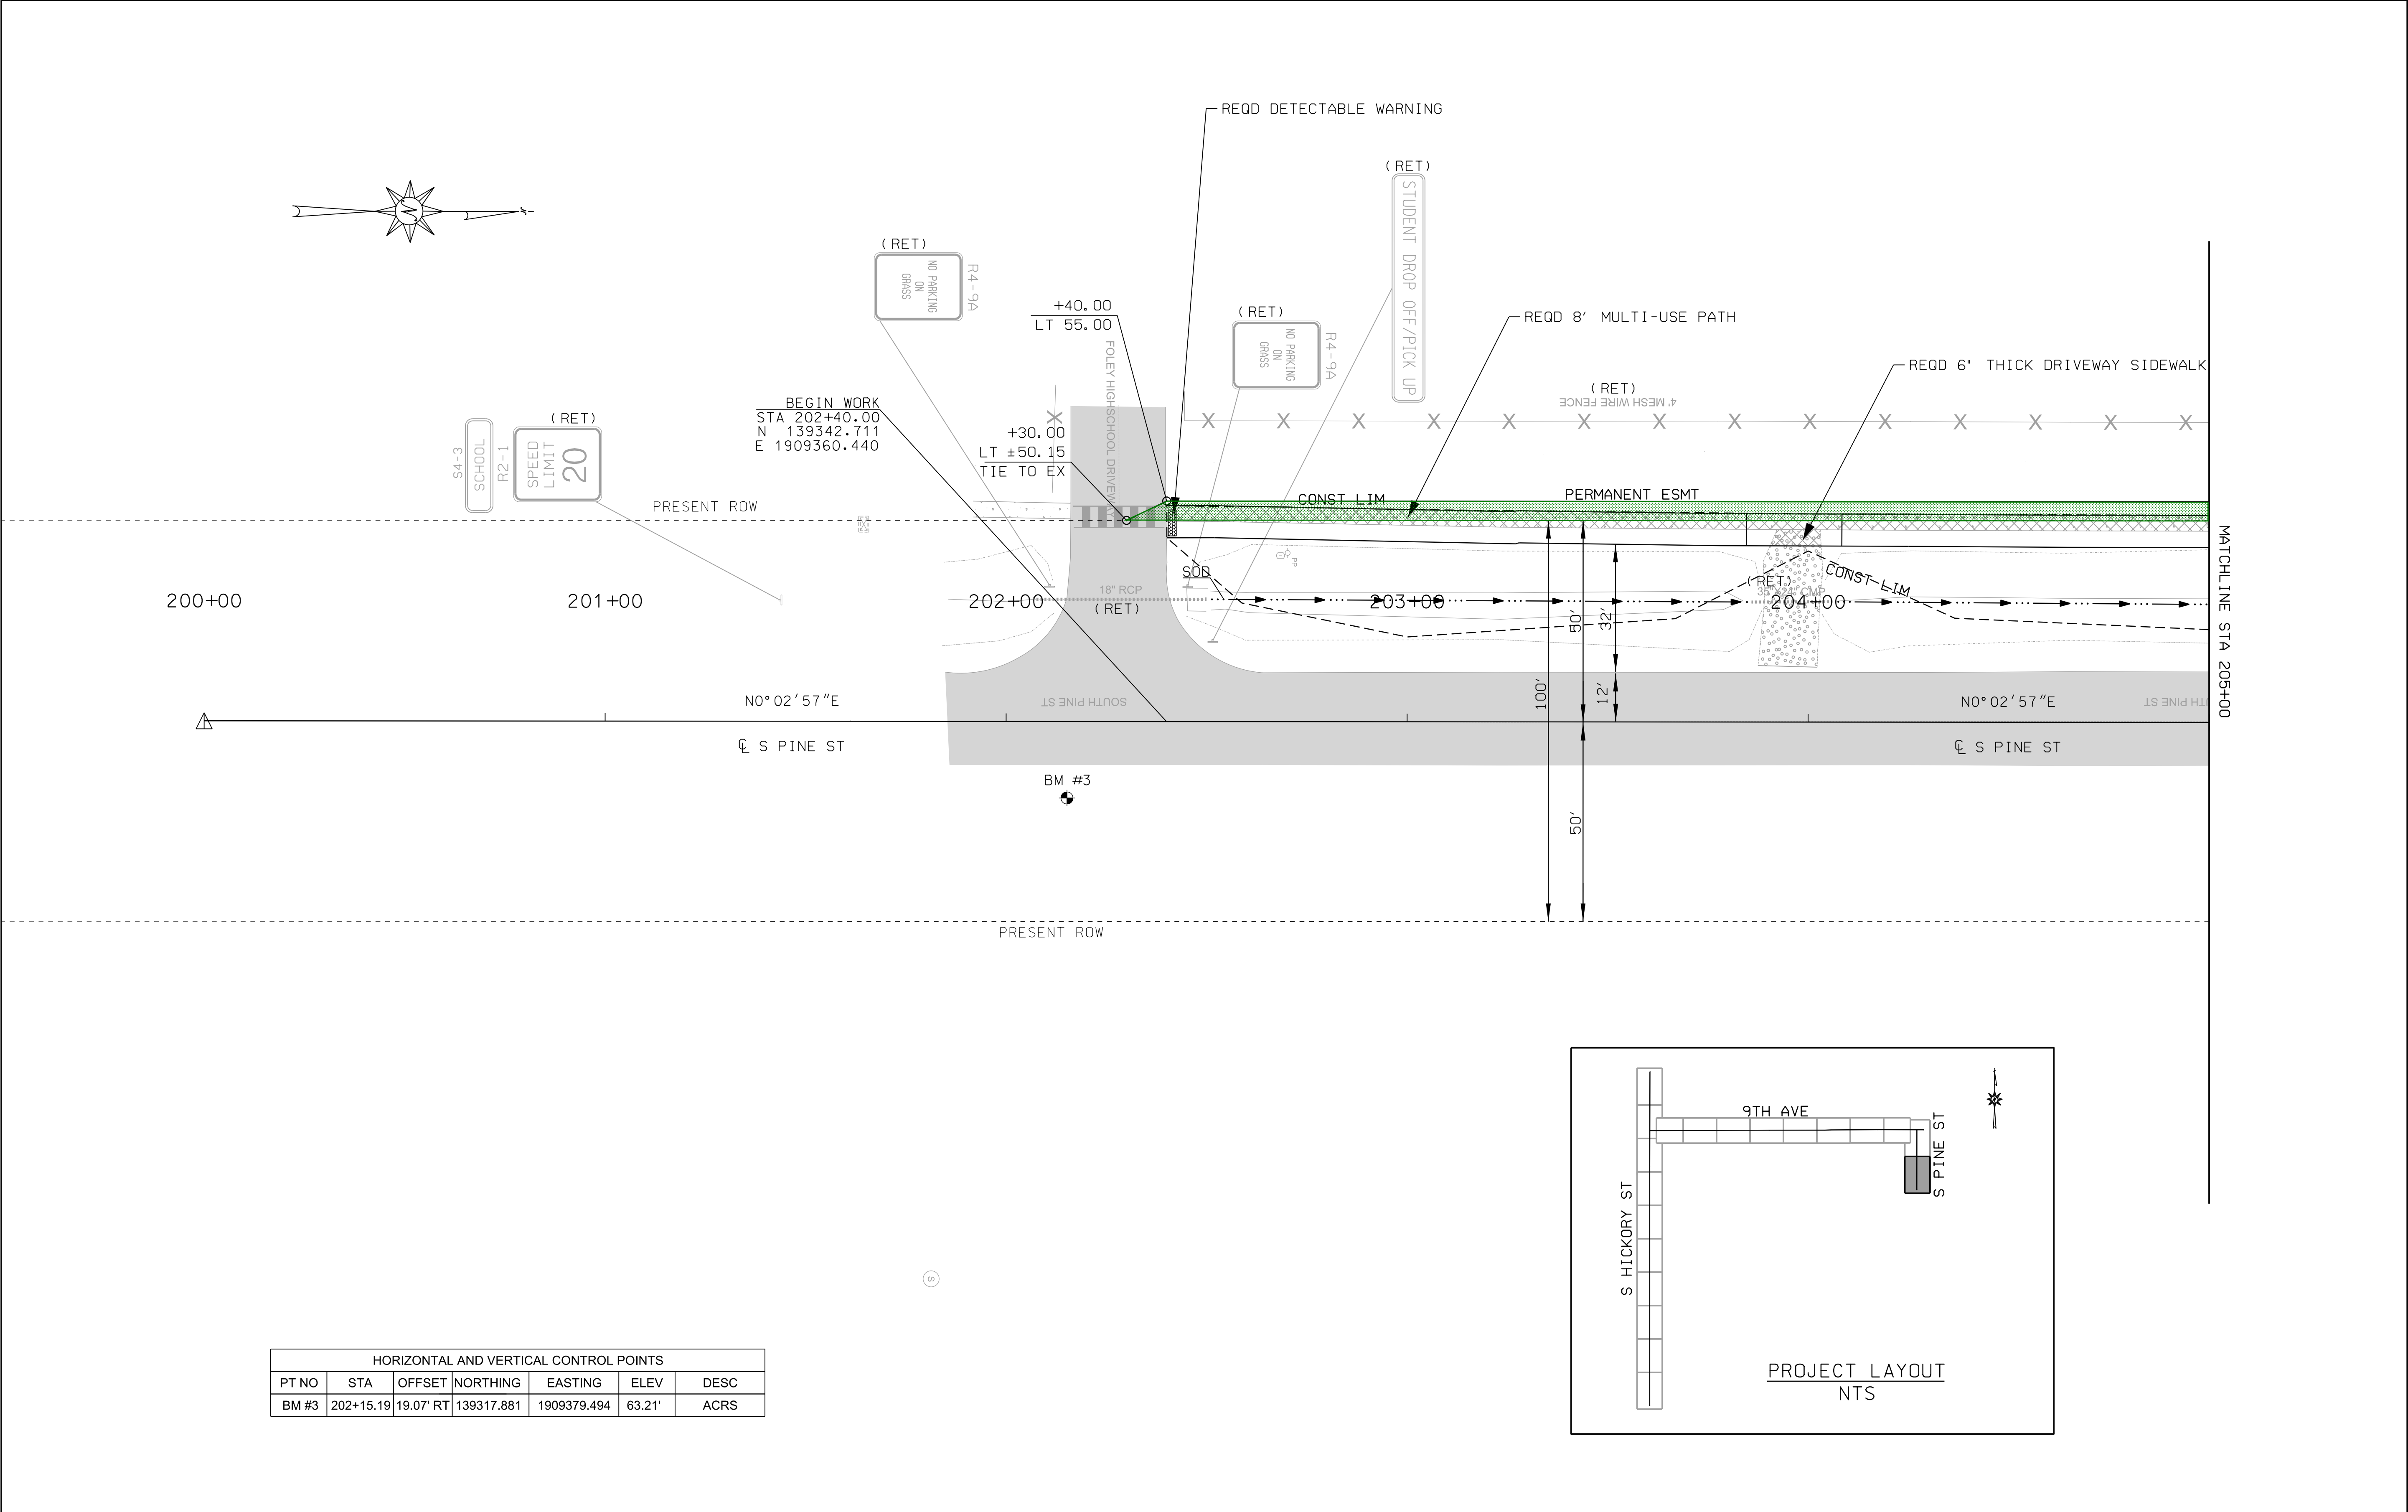



| HORIZONTAL AND VERTICAL CONTROL POINTS |           |           |            |             |        |      |
|----------------------------------------|-----------|-----------|------------|-------------|--------|------|
| PT NO                                  | STA       | OFFSET    | NORTHING   | EASTING     | ELEV   | DESC |
| BM #3                                  | 202+15.19 | 19.07' RT | 139317.881 | 1909379.494 | 63.21' | ACRS |

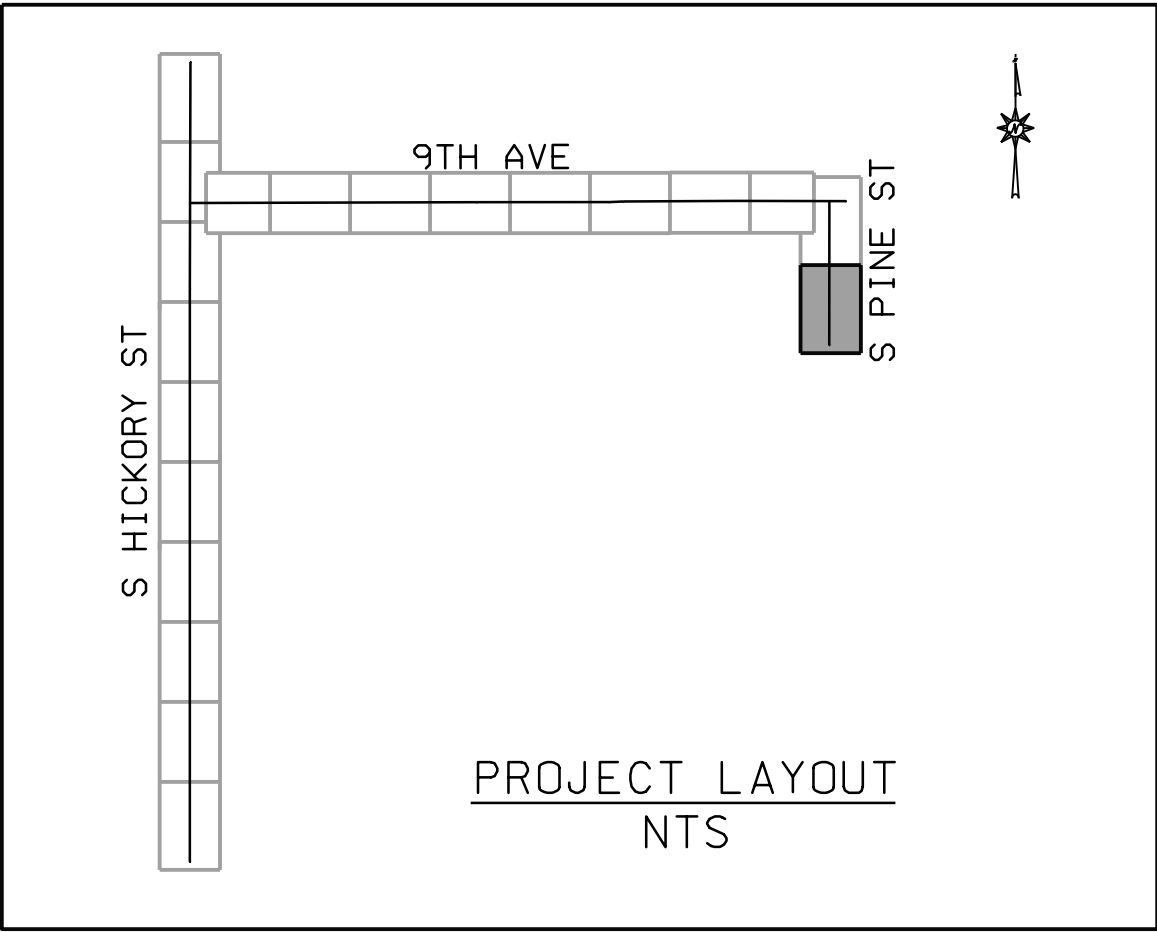

|                 |             |           |                |               |                                  |             |                                      |
|-----------------|-------------|-----------|----------------|---------------|----------------------------------|-------------|--------------------------------------|
| RESPONSIBLE PE: | SUPERVISOR: | DESIGNER: | PLAN SUBMITTAL | CITY OF FOLEY | HORIZ<br>20 0 20<br>SCALE (FEET) | SHEET TITLE | ROUTE                                |
| DATE:           | DATE:       | DATE:     | 90%            |               |                                  | PLAN SHEET  | S PINE ST<br>9TH AVE<br>S HICKORY ST |

PLAN SHEET

|                         |                |             |
|-------------------------|----------------|-------------|
| REFERENCE<br>PROJECT NO | FISCAL<br>YEAR | SHEET<br>NO |
| TAPAA-TA21(910)         | 2022           | 24          |

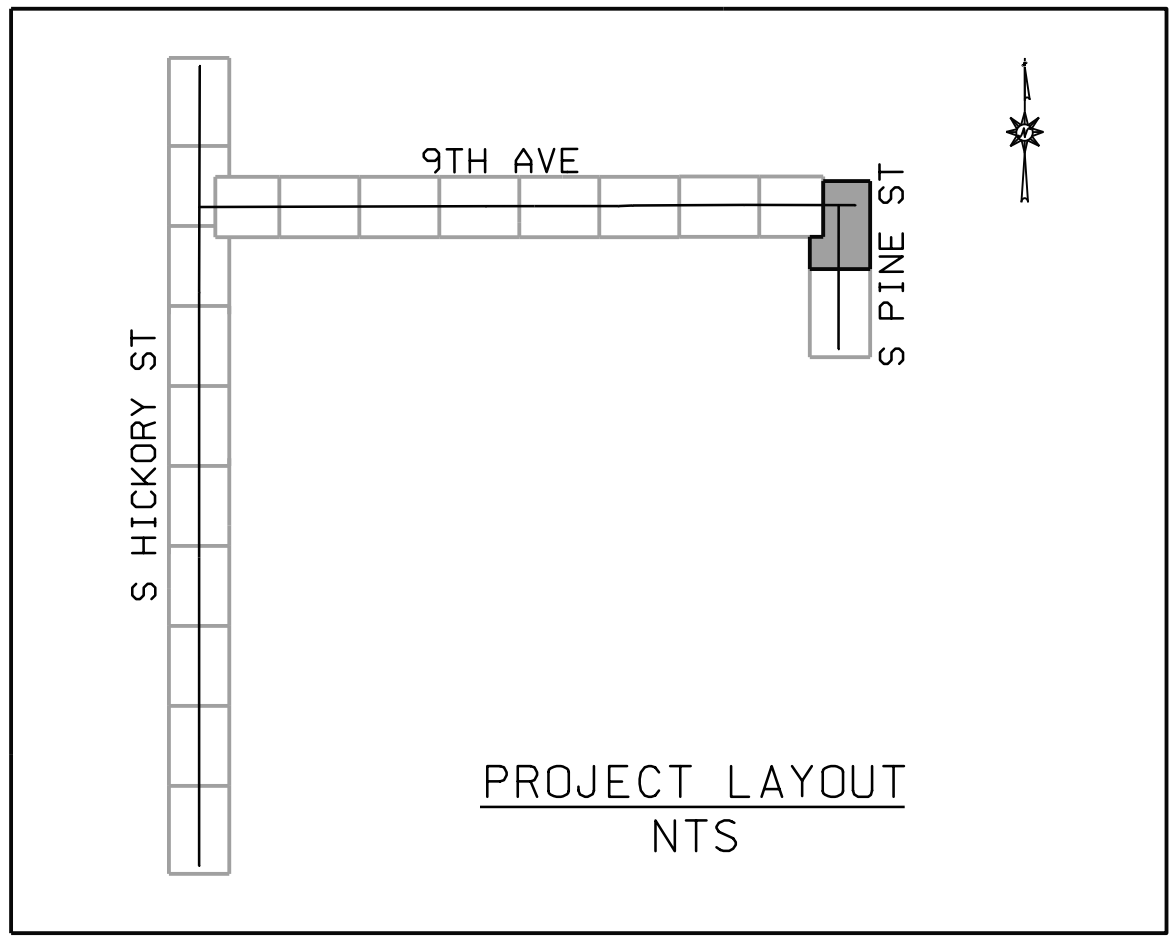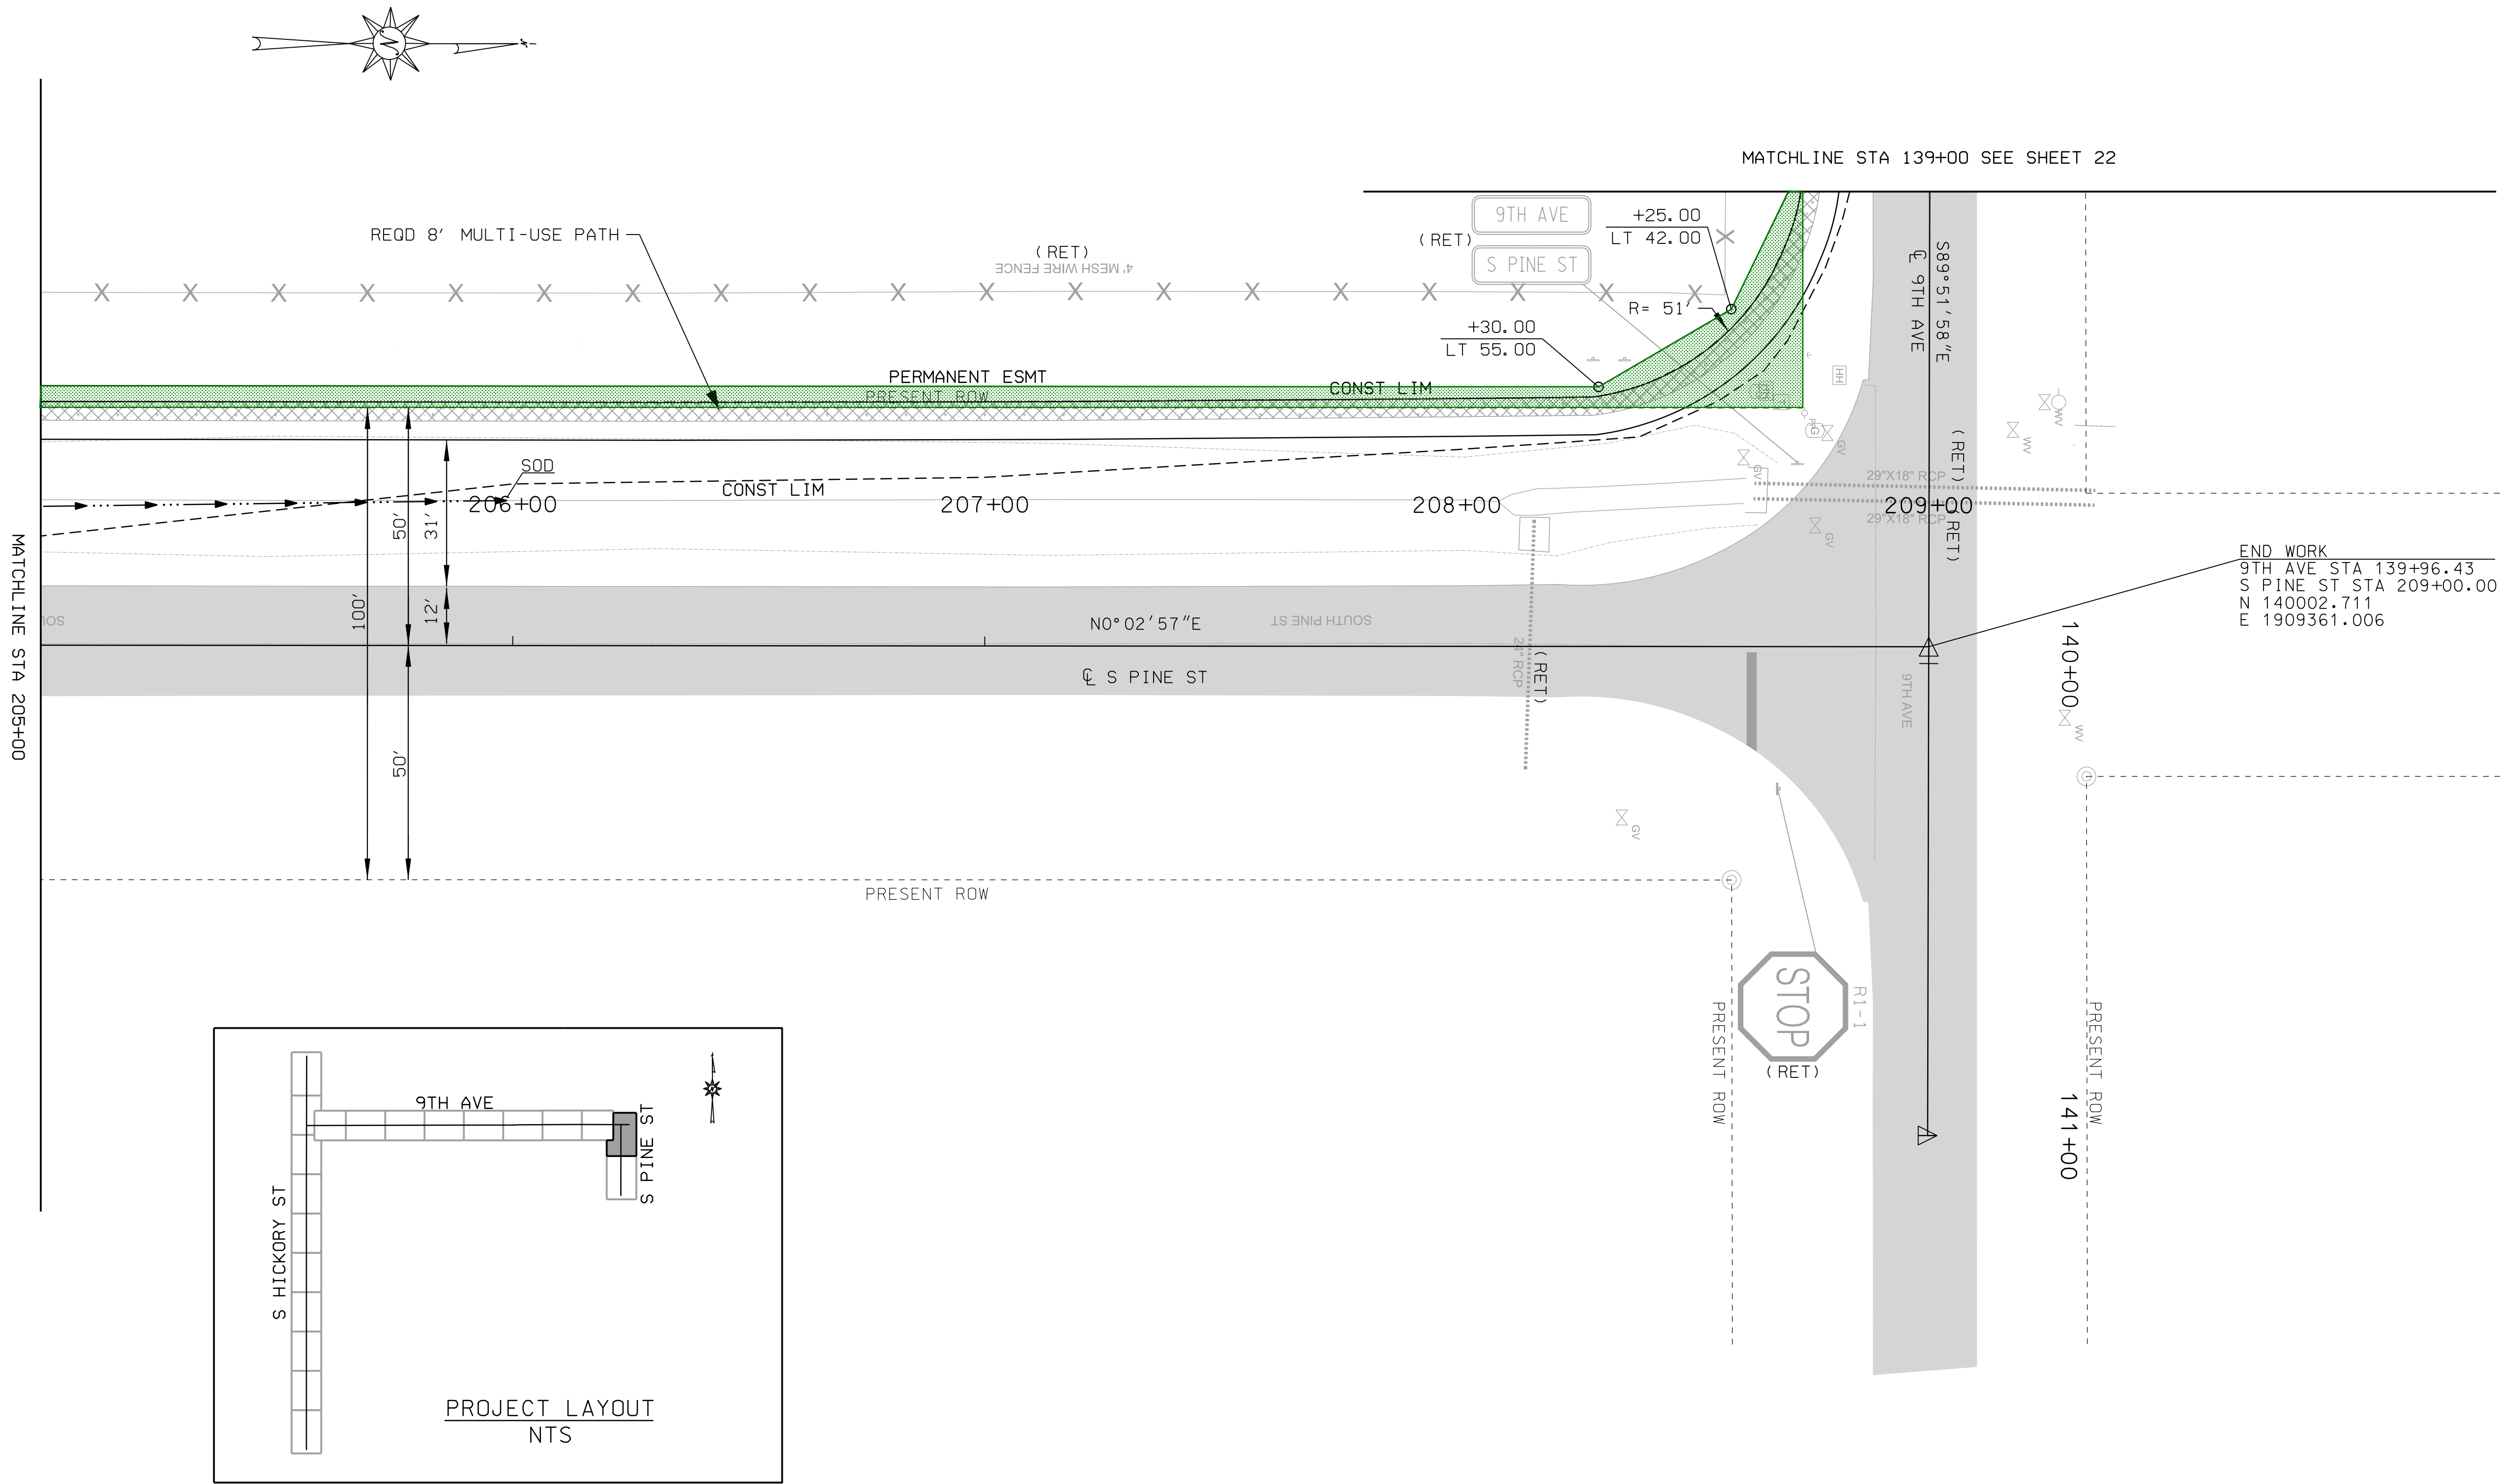

|                 |             |           |                |               |                                  |             |                                      |
|-----------------|-------------|-----------|----------------|---------------|----------------------------------|-------------|--------------------------------------|
| RESPONSIBLE PE: | SUPERVISOR: | DESIGNER: | PLAN SUBMITTAL | CITY OF FOLEY | HORIZ<br>20 0 20<br>SCALE (FEET) | SHEET TITLE | ROUTE                                |
| DATE:           | DATE:       | DATE:     | 90%            |               |                                  | PLAN SHEET  | S PINE ST<br>9TH AVE<br>S HICKORY ST |