




CONNECTION PLATES	MARK/PART
1	GCI
2	GSC
3	CL4
4	T-CL
5	T-CL
6	T-CL
7	ECC
8	CL42

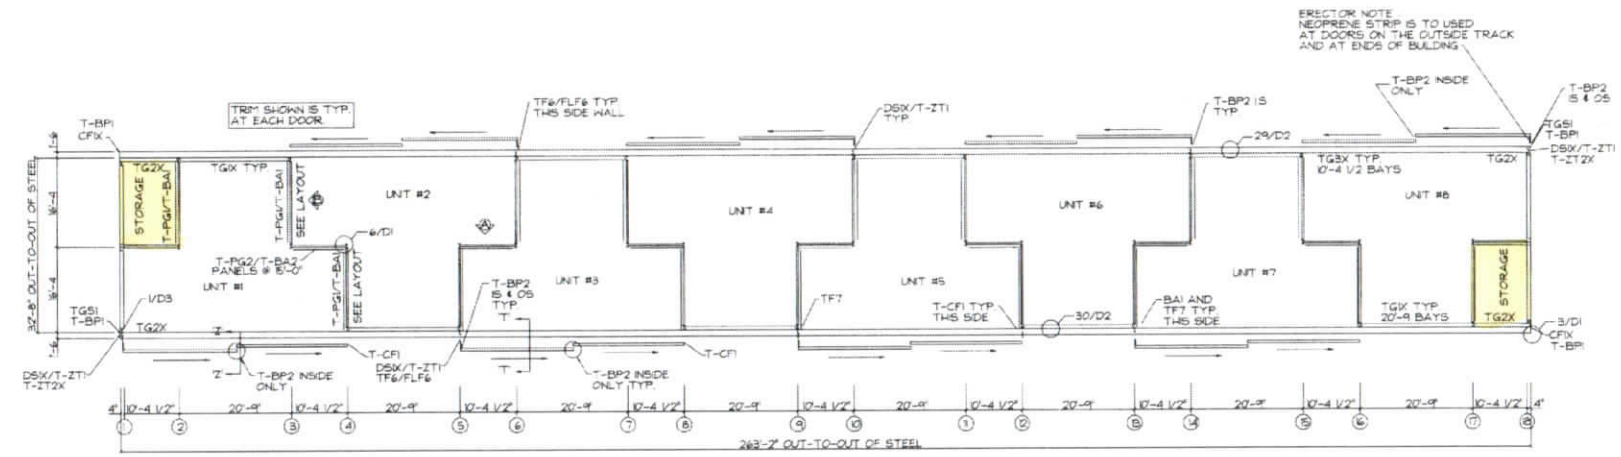

PARTITION & TRACK LAYOUT

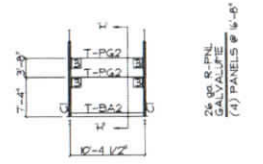

PARTITION ELEVATION "A"
(9 PLACES)

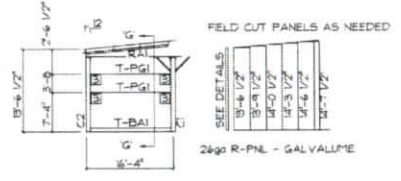

PARTITION ELEVATION "B"
(6 PLACES)



REVIEWED
By Richard T. Smith at 12:25 pm, Jan 05, 2007

- 1/2" FN # CL4 TO GRT (2)
- 1/2" FN # PURLIN TO FRAME (2)
- 1/2" FN # FB5 (4)
- 1/2" FN # T-CLD (1)
- 1/2" FN # GCI (2)
- 1/2" FN # T-RB1 (4)
- 1/2" FN # ALL SLOTTED CONNECTIONS
- 1/2" FN # TYPICAL UNLESS NOTED
- 1/2" HSB # T-CLD (1)
- 1/2" HSB # EH RAFTER TO EH RAFTER (8)
- 1/2" HSB # T-RB1 RAFTER TO COLUMN (4)
- 1/2" HSB # ECC (4)
- 3/4" HSB # RF RAFTER NT TO COLUMN (8)
- 3/4" HSB # RF RAFTER TO RF RAFTER (2)

HANGARS & DOORS UNLIMITED, LLC P.O. BOX 172 PRIMA WALKER, AL 36059	- DETAIL/SHEET# (DETAIL NOTATION) - - SEE DETAIL PACK FOR INDICATED DETAILS - SC STAGGER CONTRACTING, INC. POLEY MUNICIPAL AIRPORT POLEY, AL	Job 1-D-20B
32'-8" x 26'-0" 1/2" x 5'-6" 1/2" EH 1/2" 8 UNIT STACKED T-HANGAR W/ ROLLING DOORS	Sheet E 2 OF 3	Date 12/29/02